



GARDEN SIDE

SCALE 1/4" = 1 FOOT

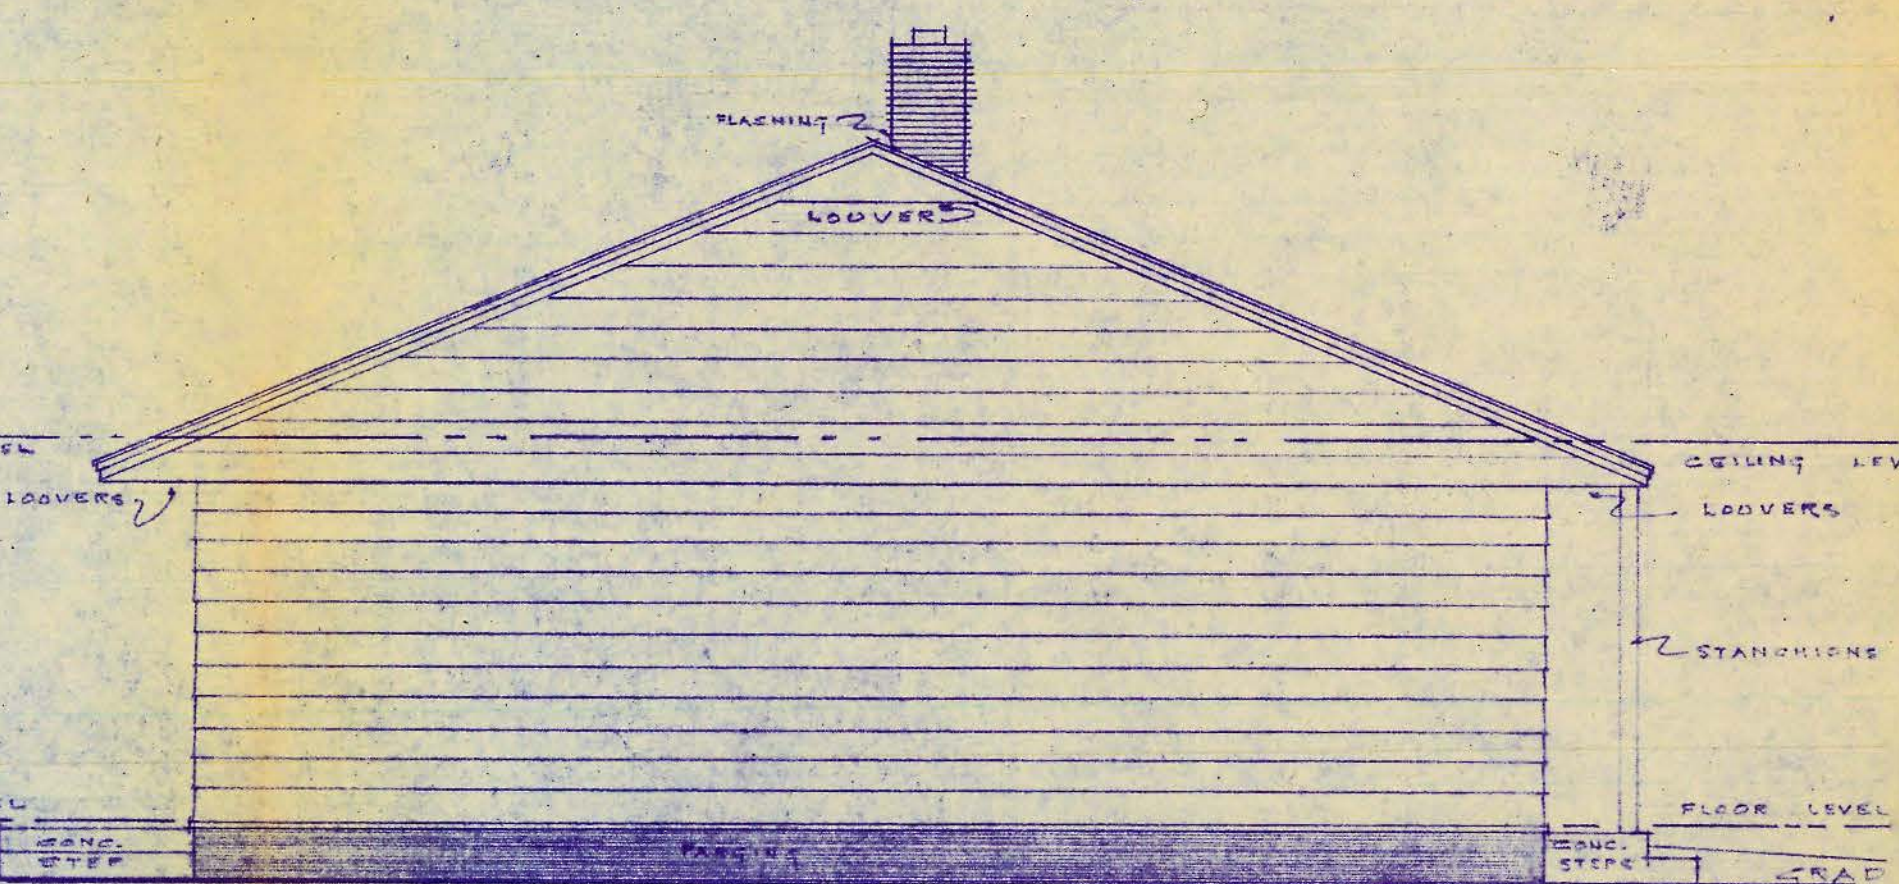


BED ROOM SIDE

SCALE 1/4" = 1 FOOT

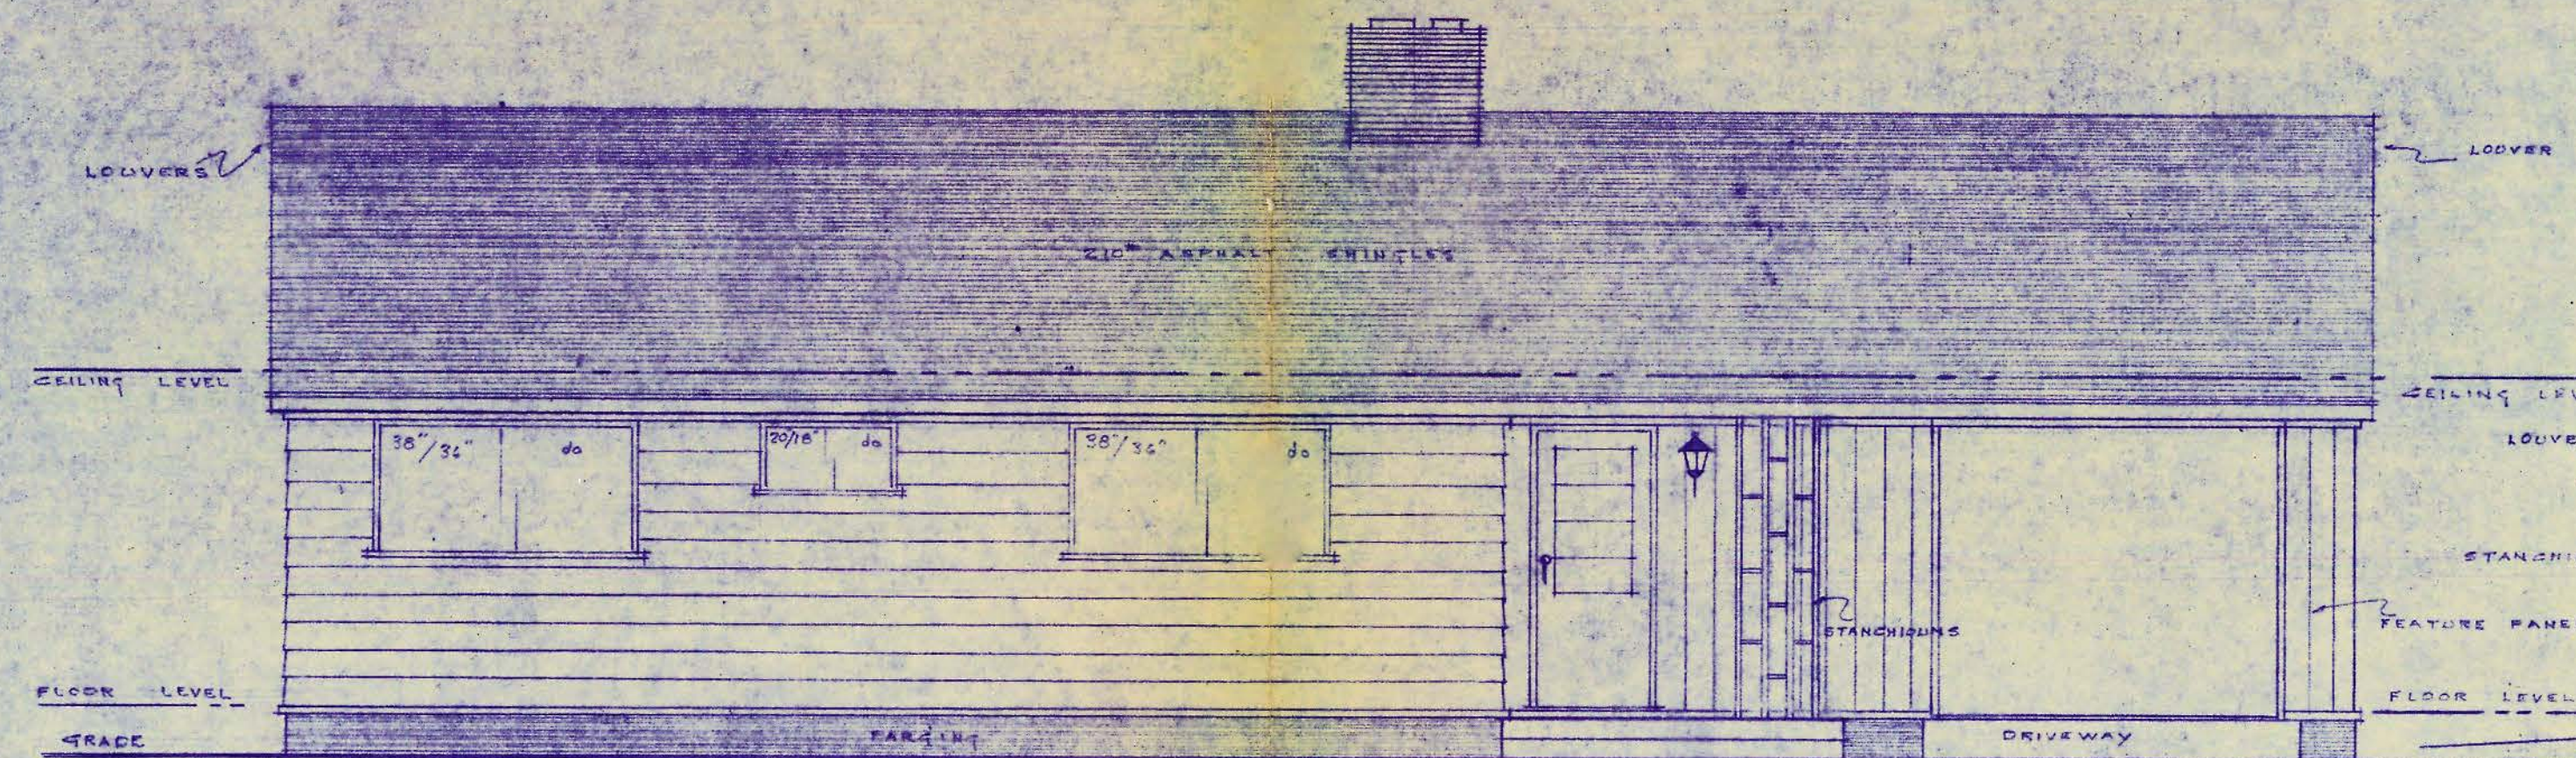


STREET SIDE

SCALE 1/4" = 1 FOOT

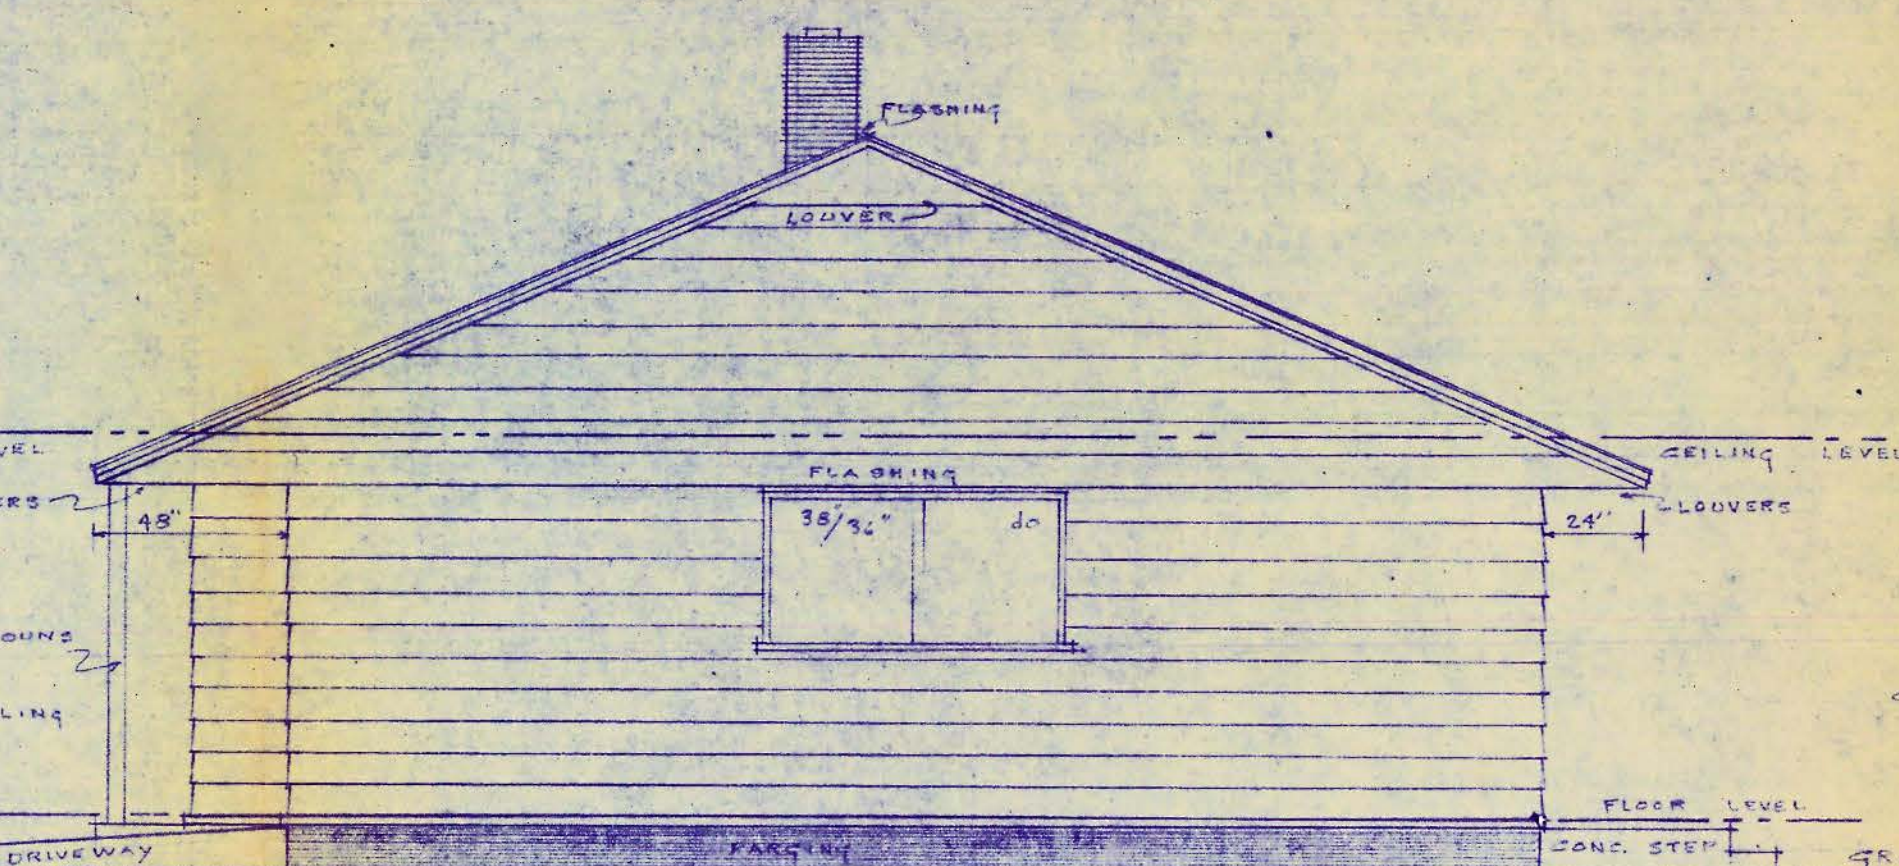


GARAGE SIDE

SCALE 1/4" = 1 FOOT

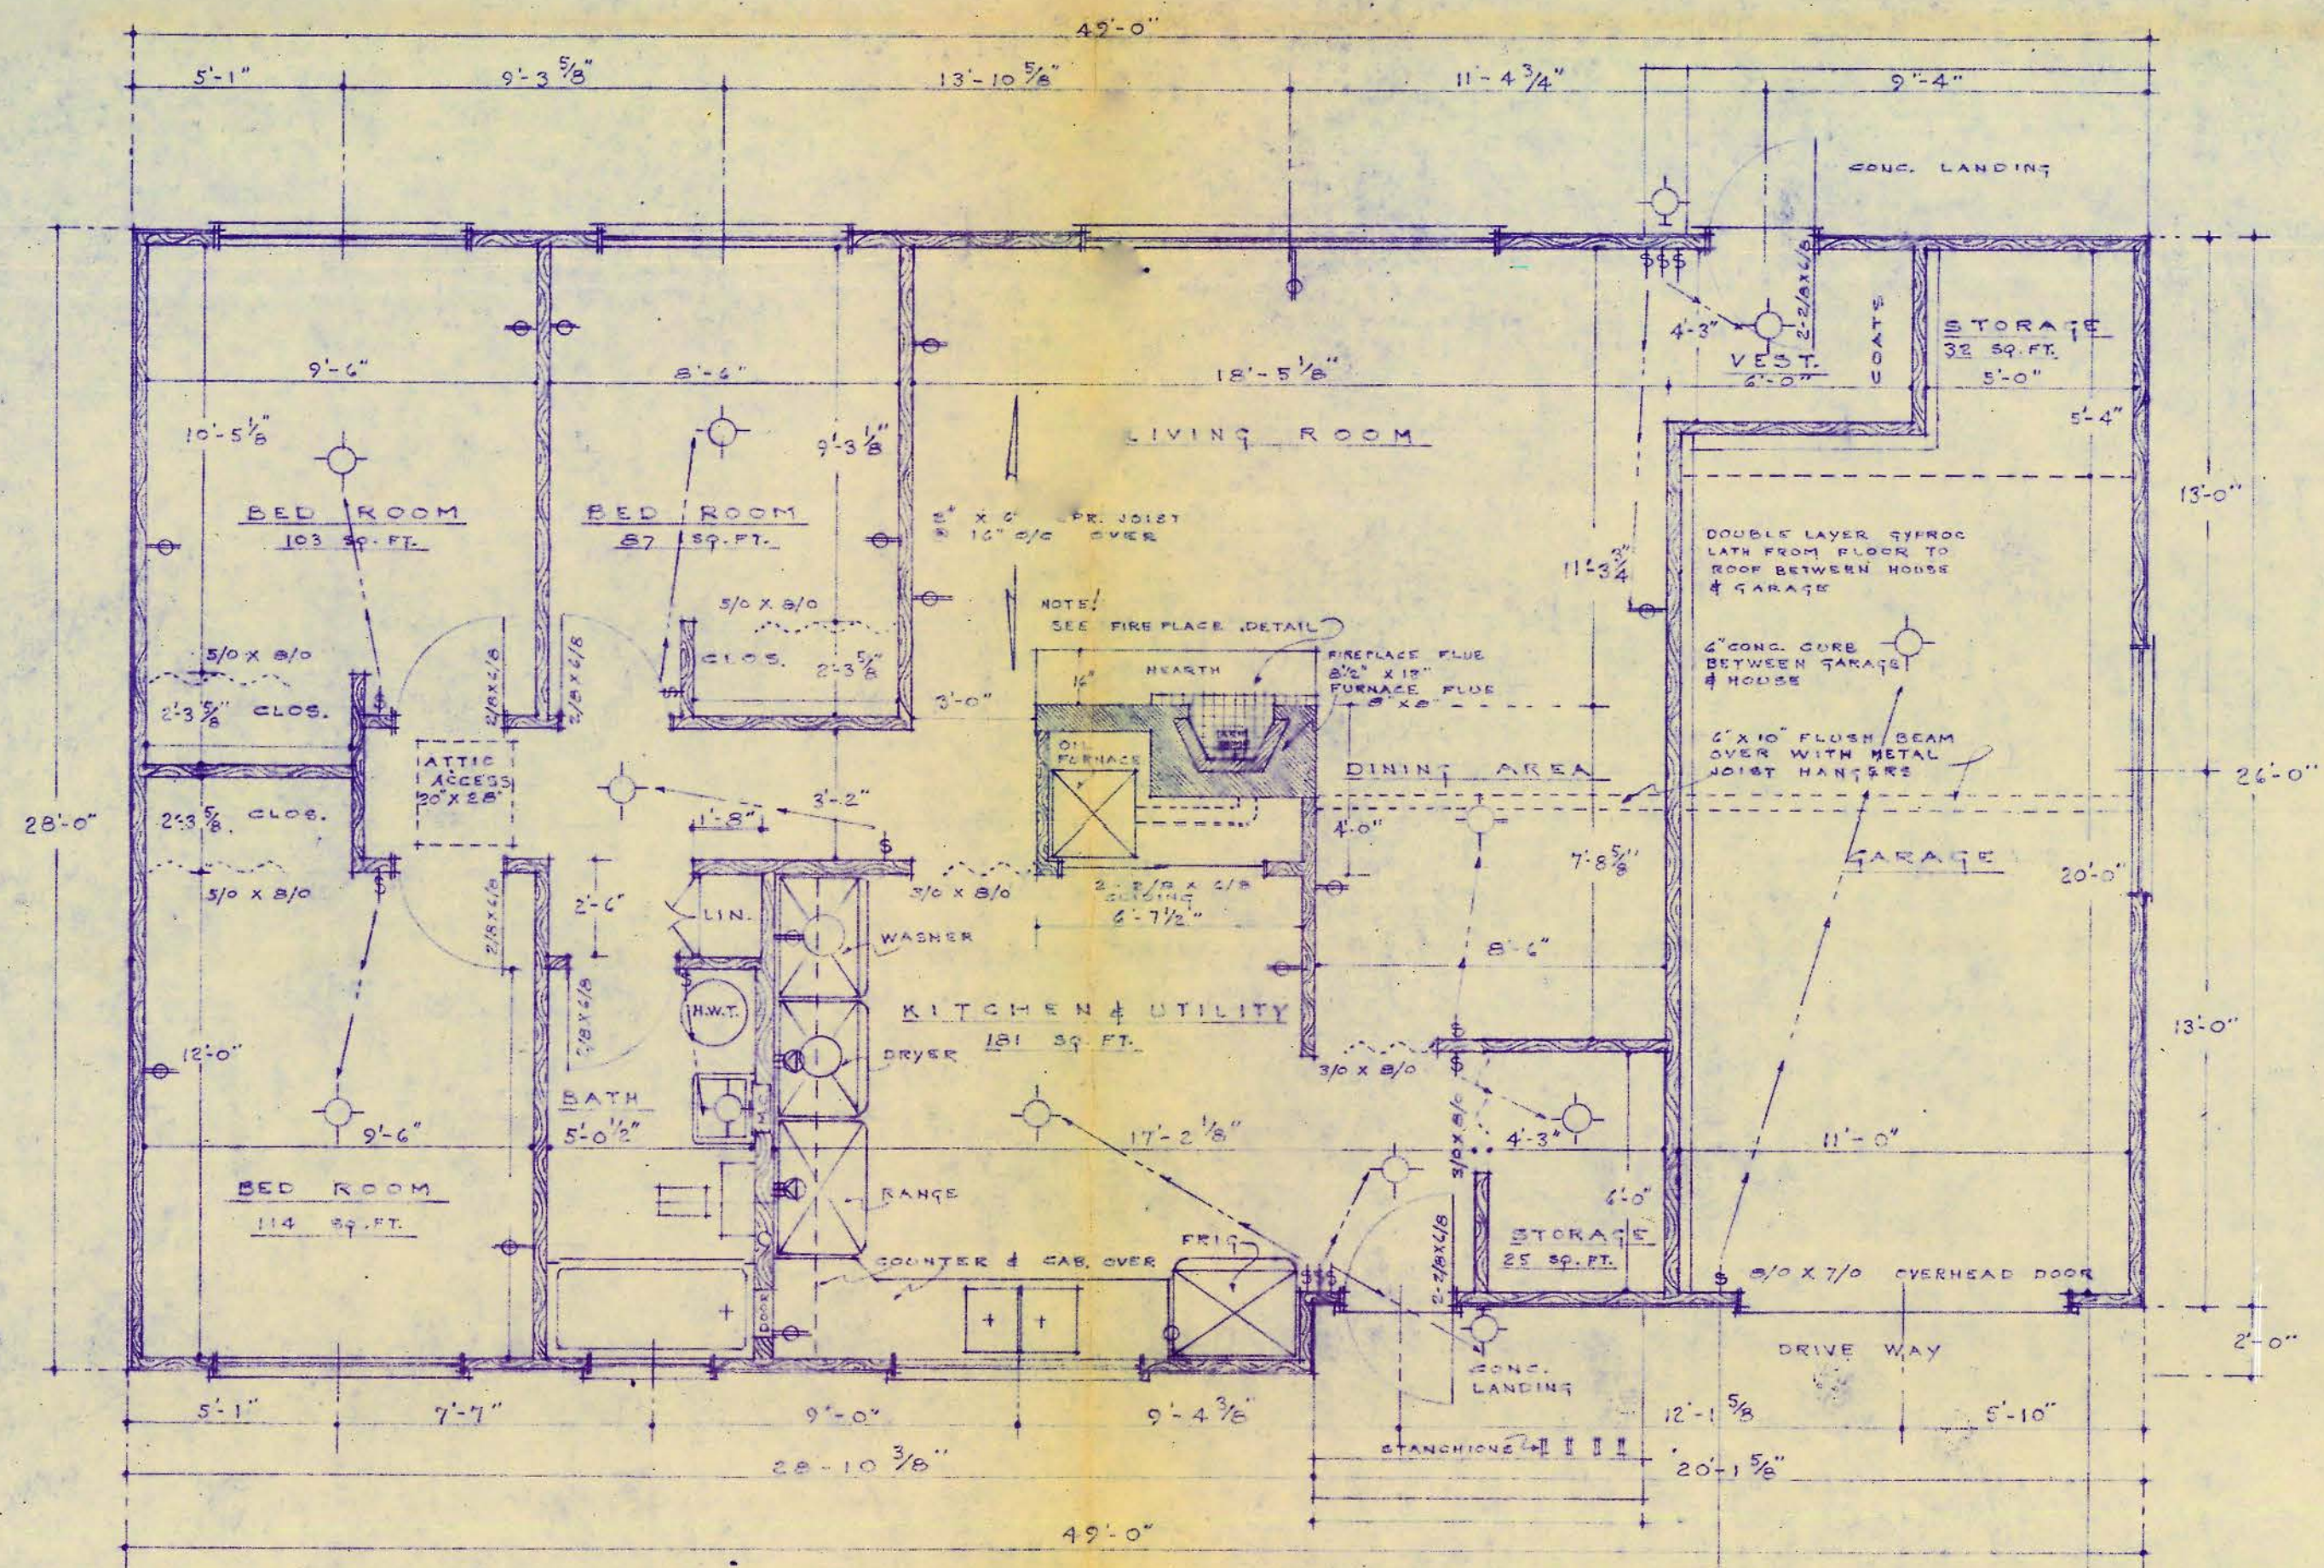


FLOOR PLAN

SCALE 1/4" = 1 FOOT

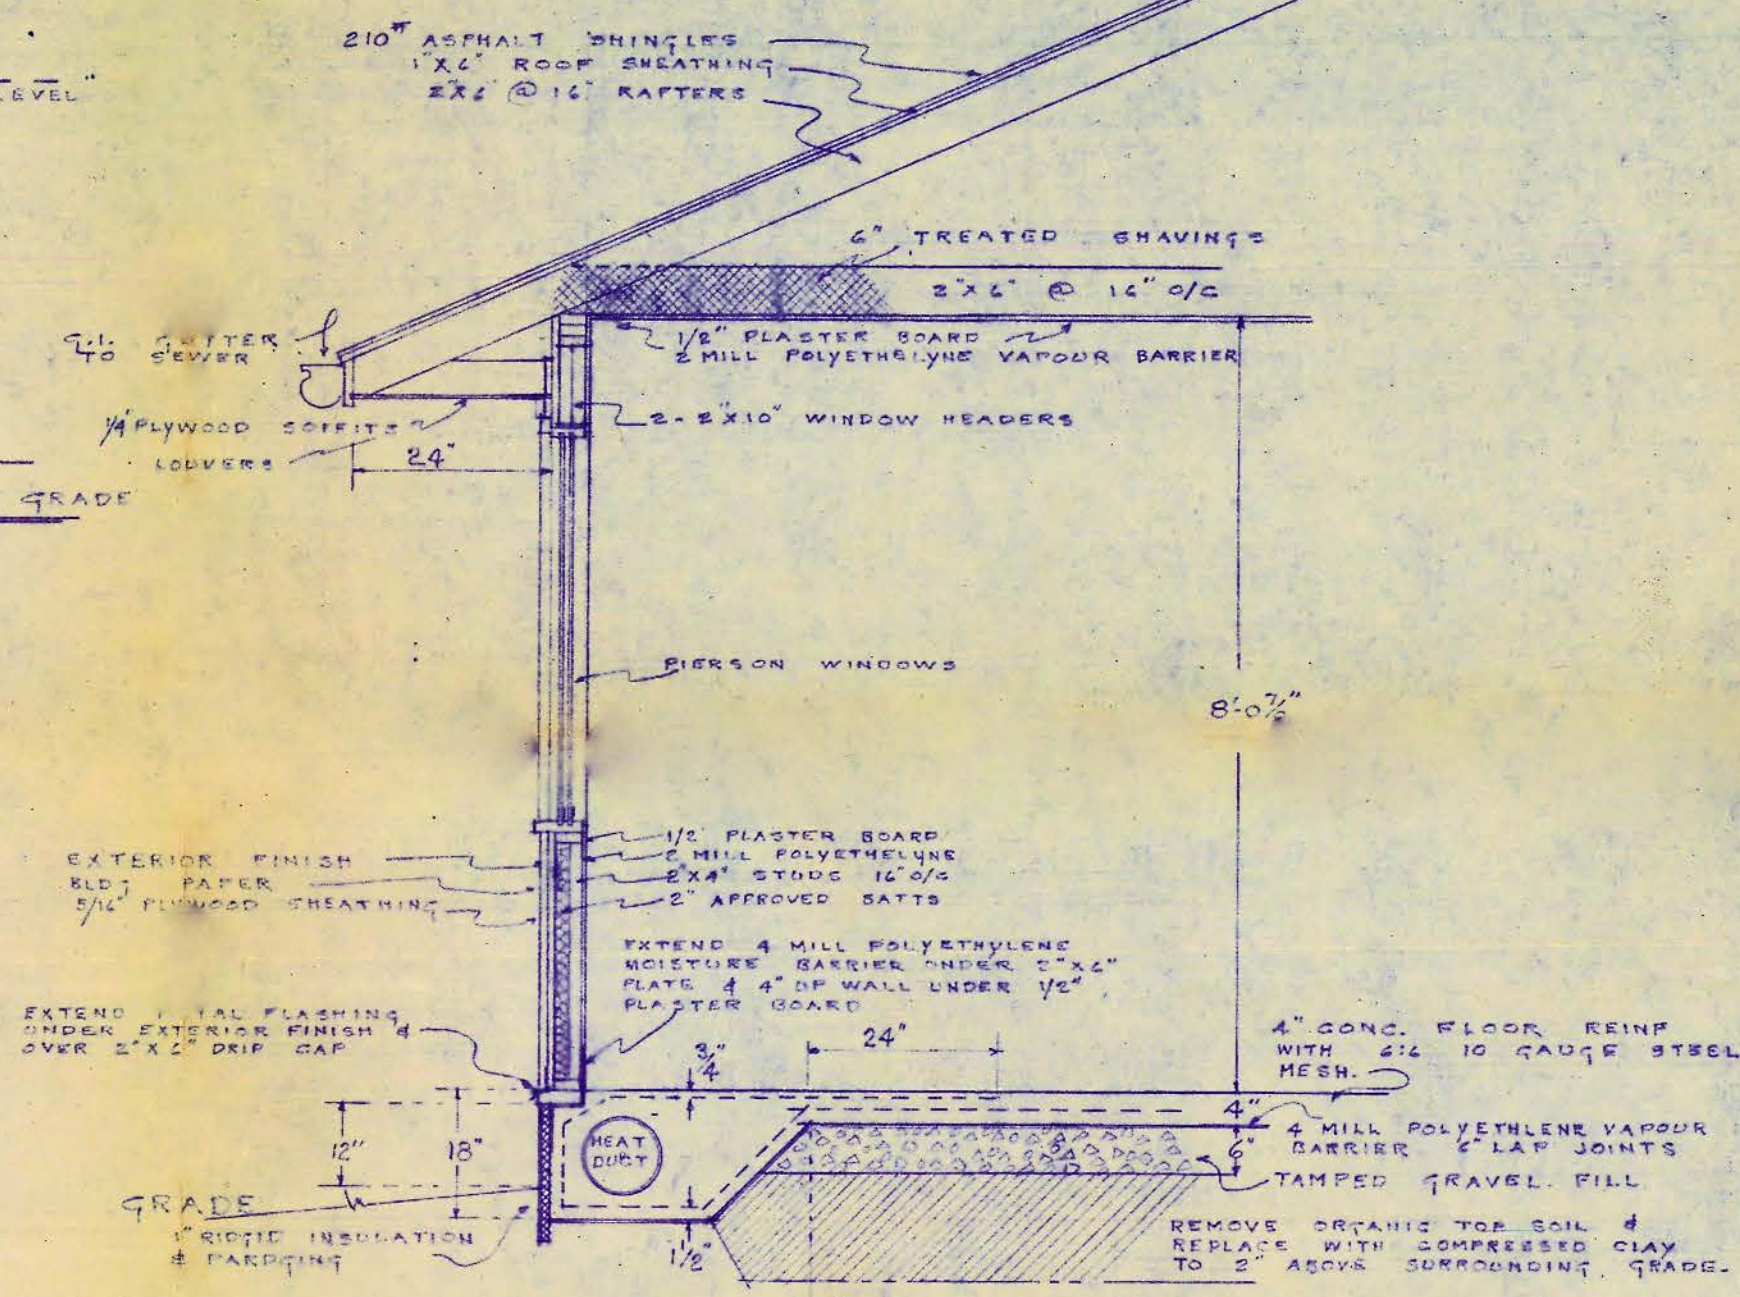

W.N.D. WALL & SLAB SECTION

SCALE 1/2" = 1 FOOT

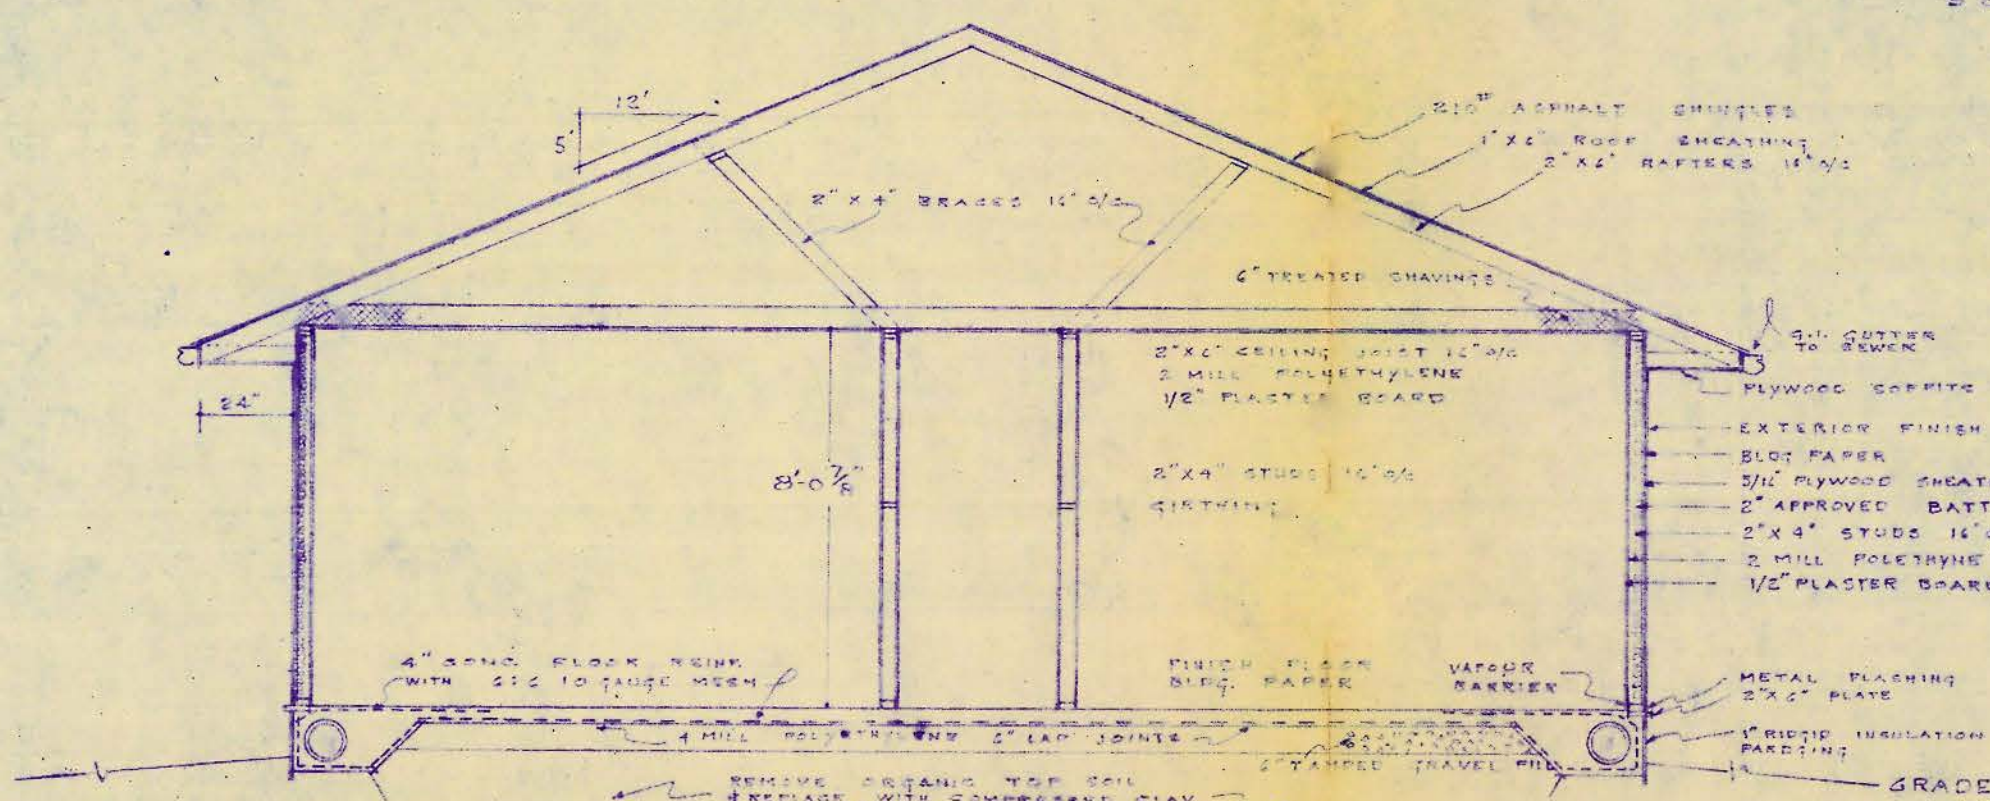

TYPICAL CROSS SECTION

SCALE 1/4" = 1 FOOT

THIS PLAN IS THE PROPERTY OF  
**S. W. GOLDEN CONST. LTD.**  
 8008-88 AVE. EDMONTON, ALTA. T2E 1Z1  
**SLAB FLOOR HOUSE**  
 DRAWN BY **KITIMAT**  
 SCALE 1/4" = 1 FOOT