


# Fort Road Urban Design Project- Parks, Open Spaces and Multi-Use Trail



URBAN PARK- PERSPECTIVE

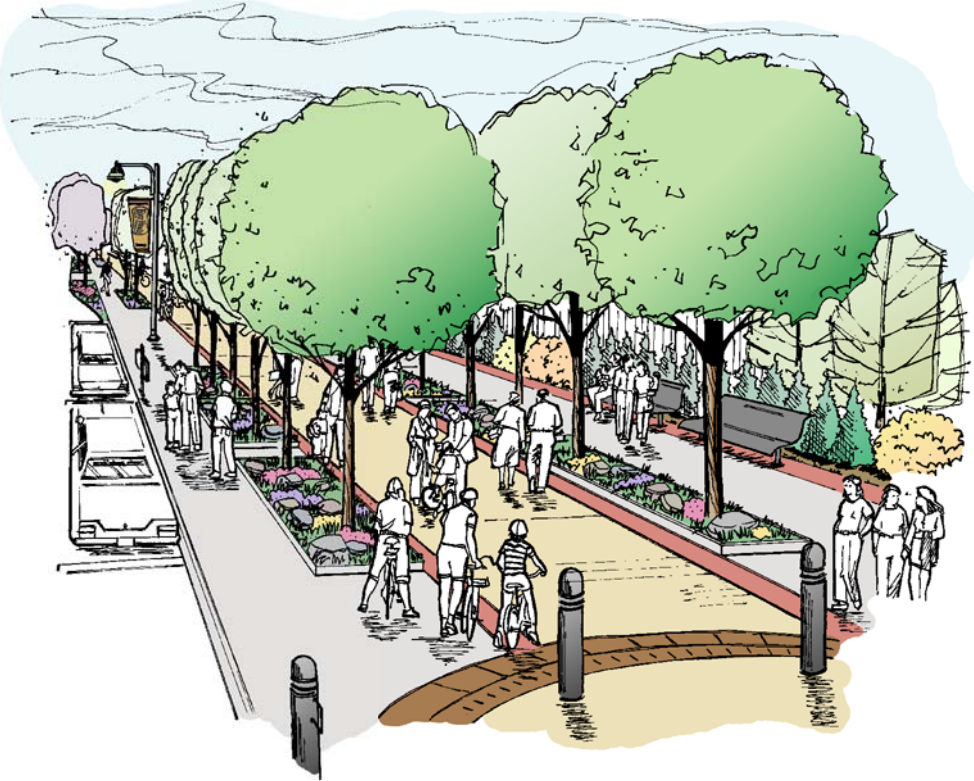

MULTI-USE TRAIL- PERSPECTIVE



LAWN AREAS



SUSTAINABLE DESIGN



SOCIAL GATHERING



PUBLIC ART

## AMENITY AND PROGRAM OPPORTUNITIES



PLAYGROUNDS



TRAIL HEADS AND REST AREAS



TREE CANOPY



SEATING & PLANTING BEDS




URBAN PLAZAS



WATER PLAY

## LINEAR PARK EXPERIENCES

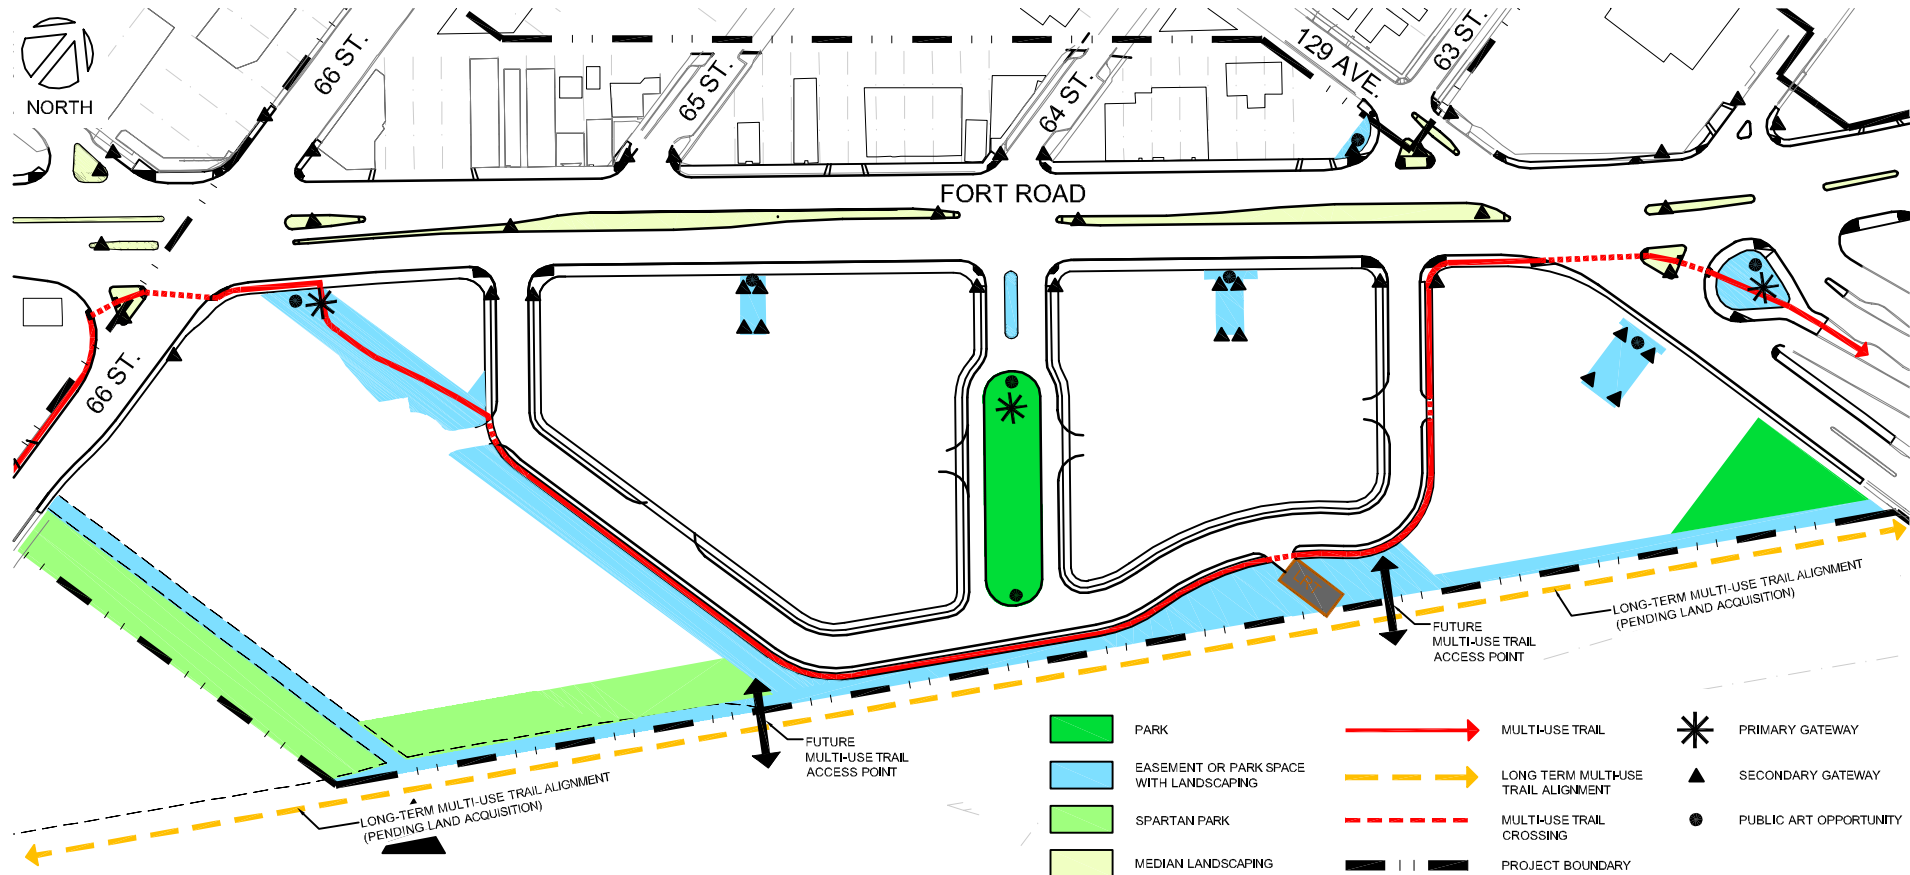

MULTI-USE TRAIL ALIGNMENT & OPEN SPACE AREAS

SCALE 1:1000

in association with:



ARMIN A. PREIKSAITIS  
& ASSOCIATES LTD.



B U N T  
& ASSOCIATES







# Fort Road Urban Design Project- Village Square



Fort Road  
Urban Design Plan

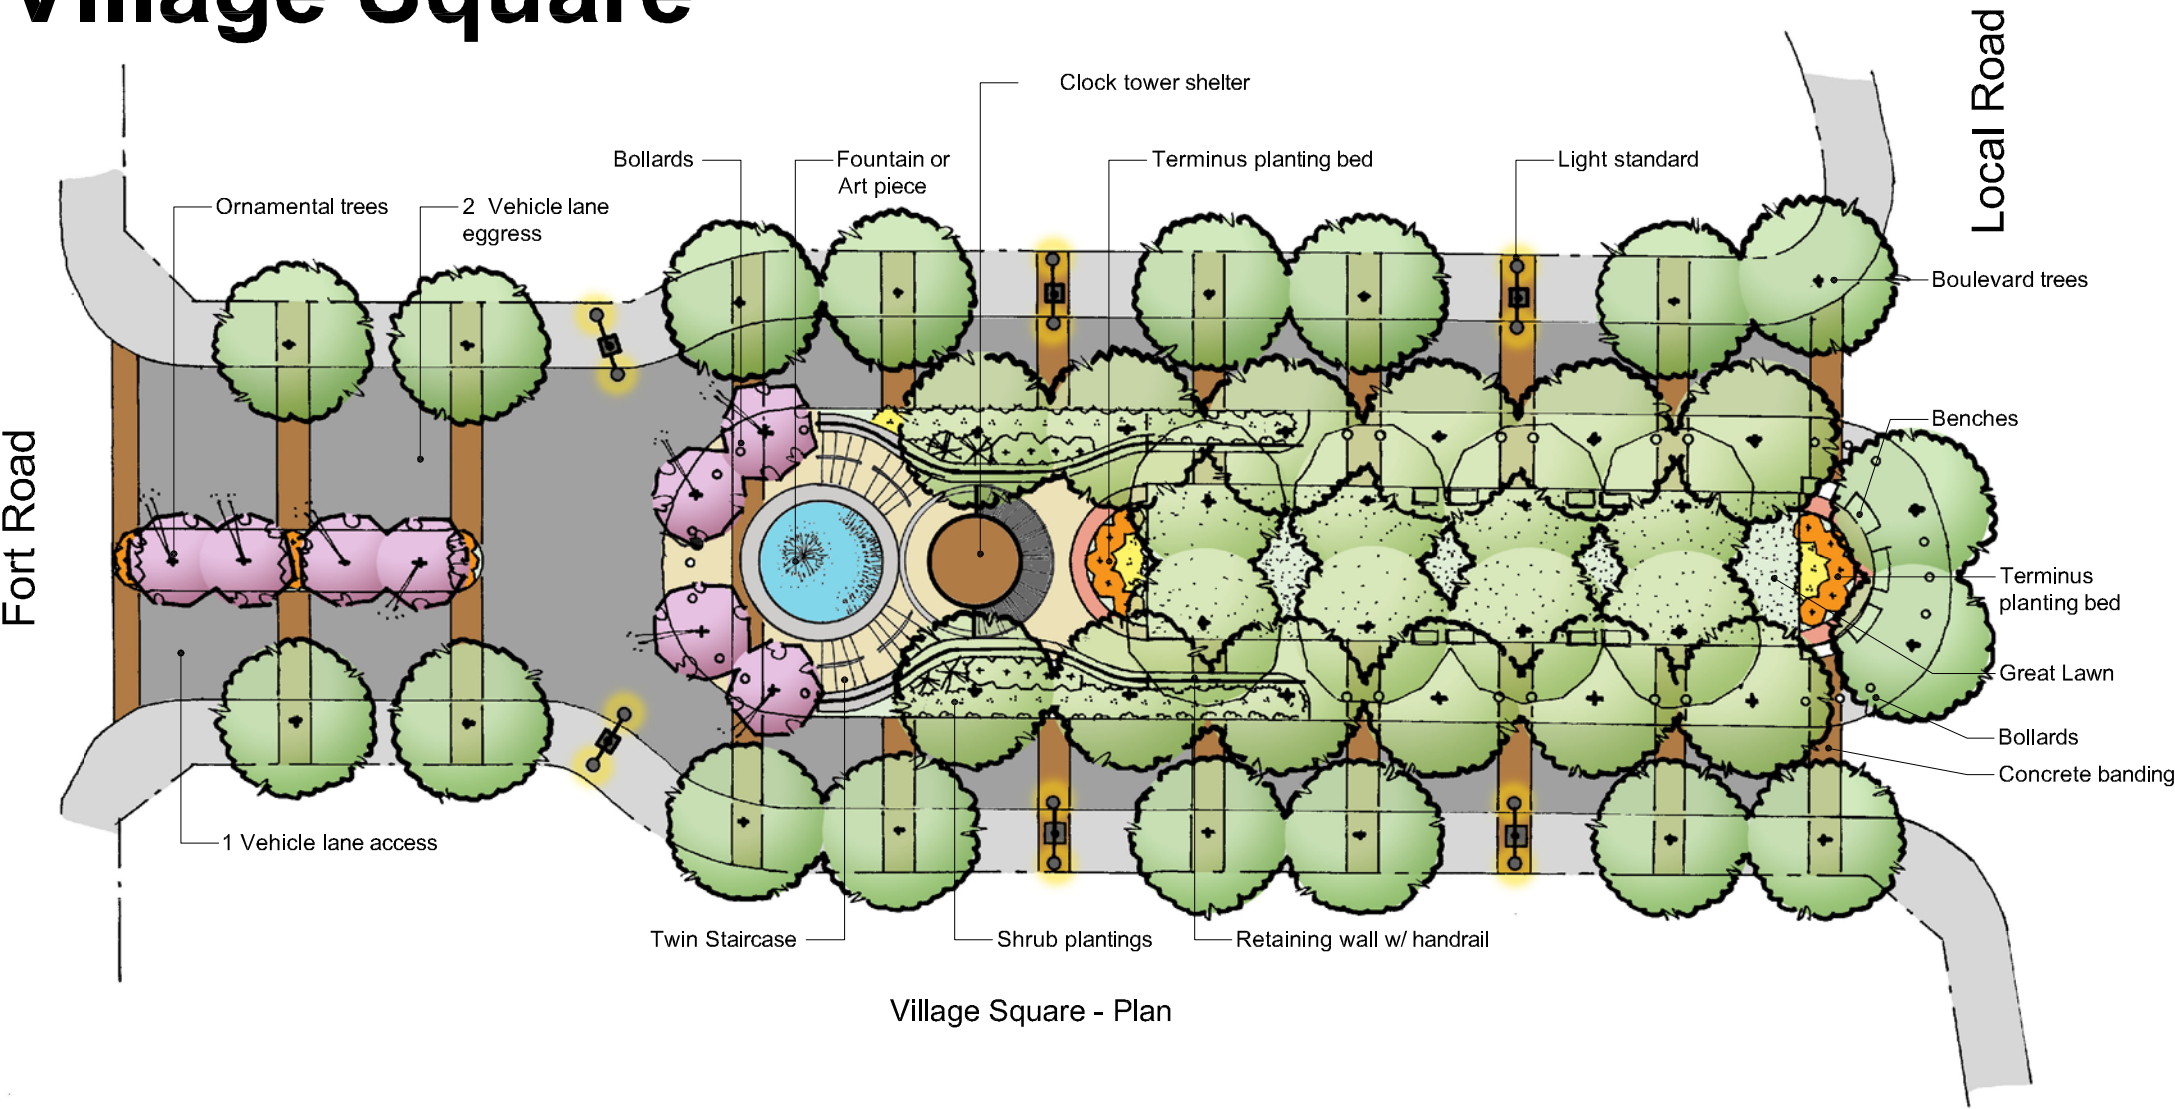

Village Square Gateway

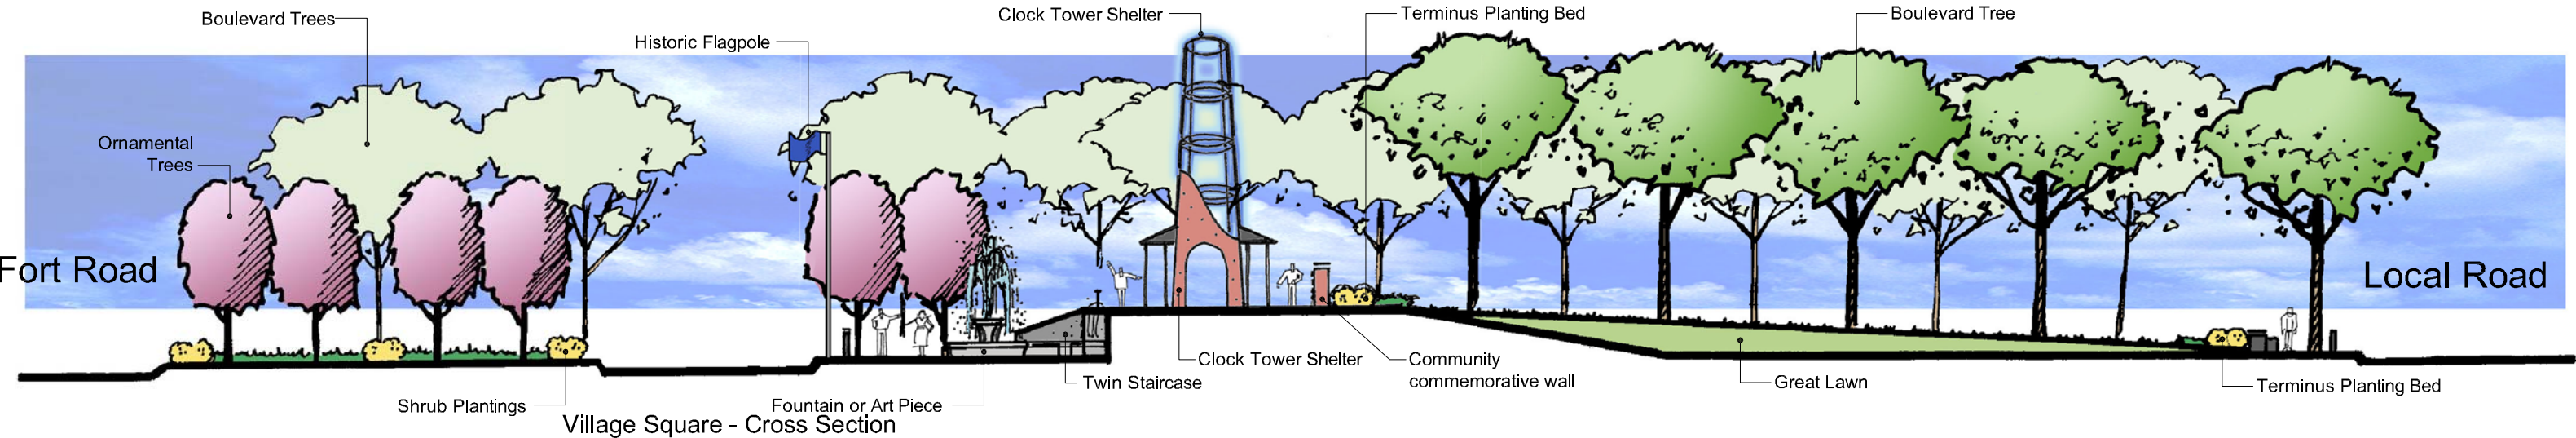

GIBBS BROWN JOHANSSON

in association with:



ARMIN A. PREIKSAITIS  
& ASSOCIATES LTD.







# Fort Road Urban Design Project- Roadway Sections




Fort Road  
Urban Design Plan

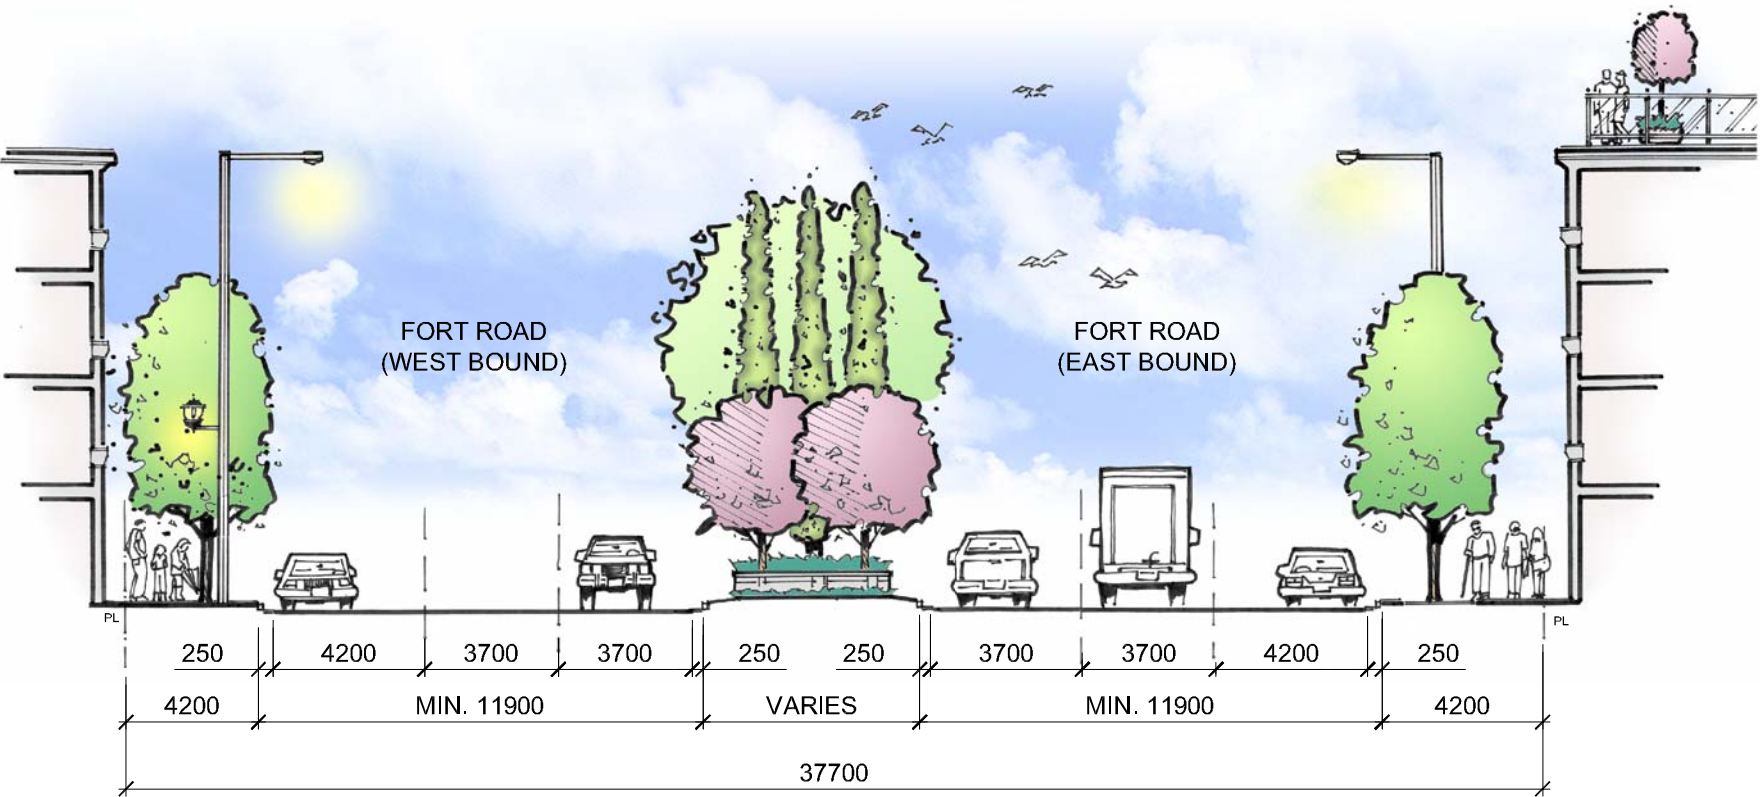

FORT ROAD- ELEVATION  
SCALE 1:100

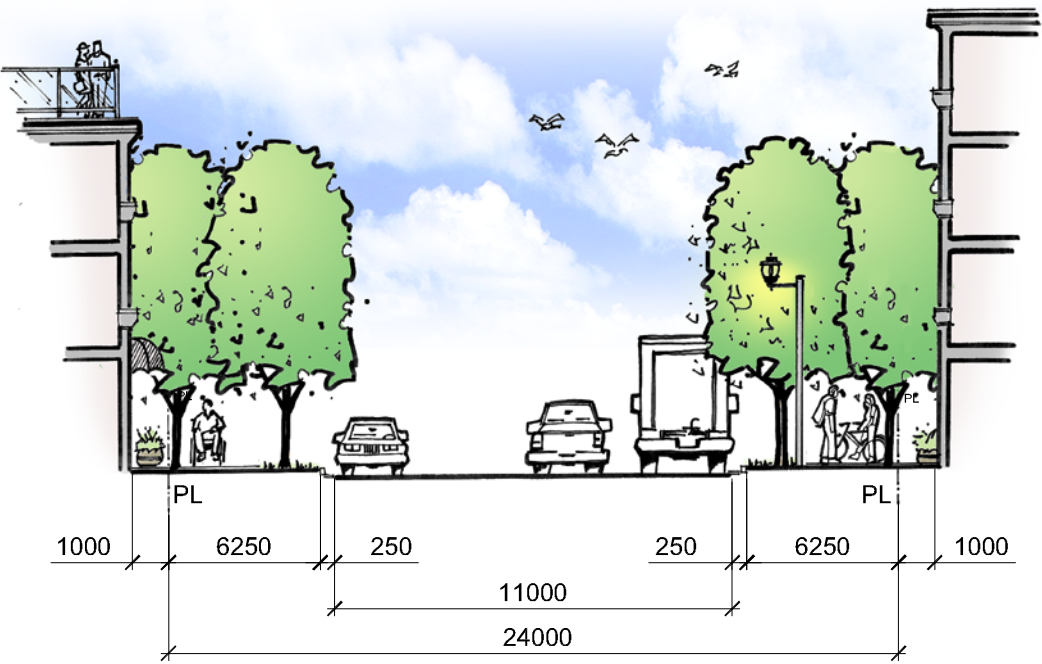

LOCAL ROAD- ELEVATION  
SCALE 1:100

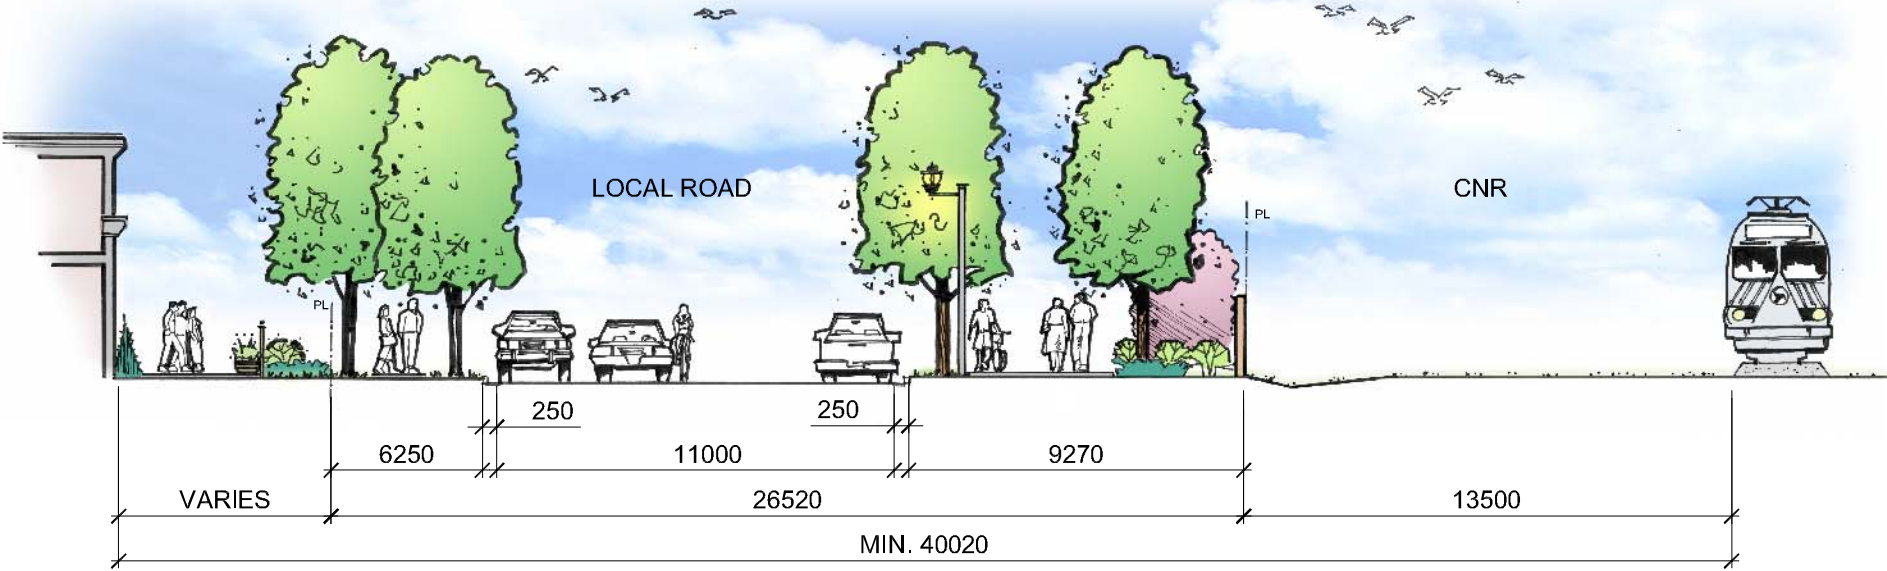

INTERNAL ROAD- ELEVATION  
SCALE 1:100



GIBBS BROWN JOHANSSON

in association with:



ARMIN A. PREIKSAITIS  
& ASSOCIATES LTD.







# Fort Road Urban Design Project- Median Development



Fort Road  
Urban Design Plan

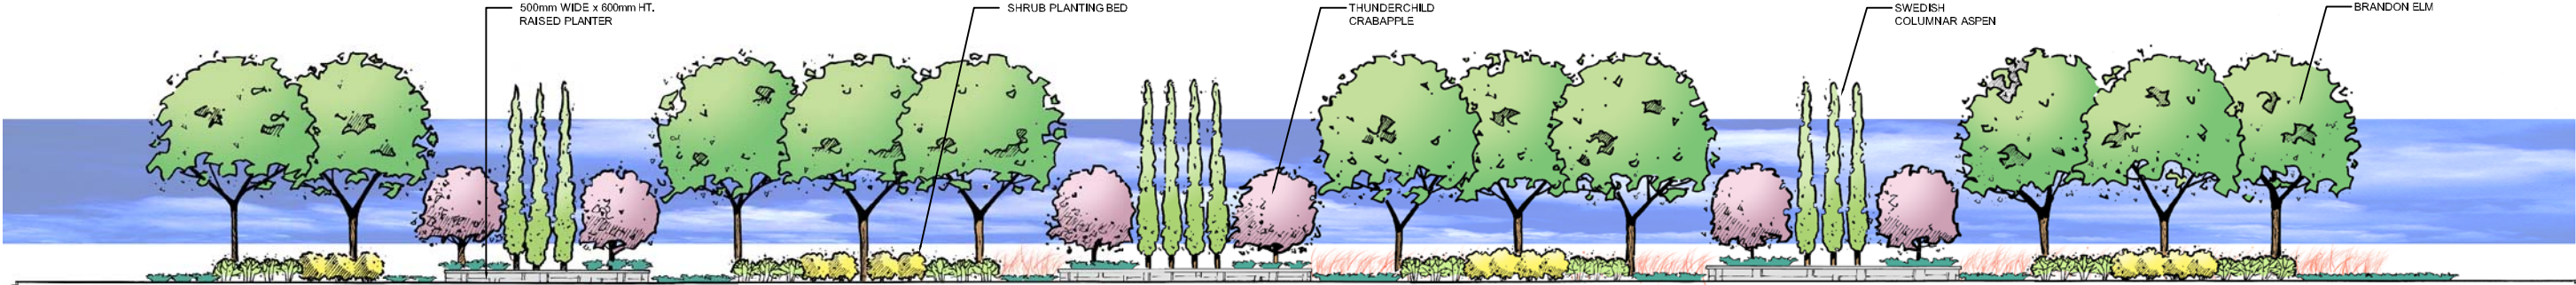

MEDIAN ELEVATION  
SCALE 1:200

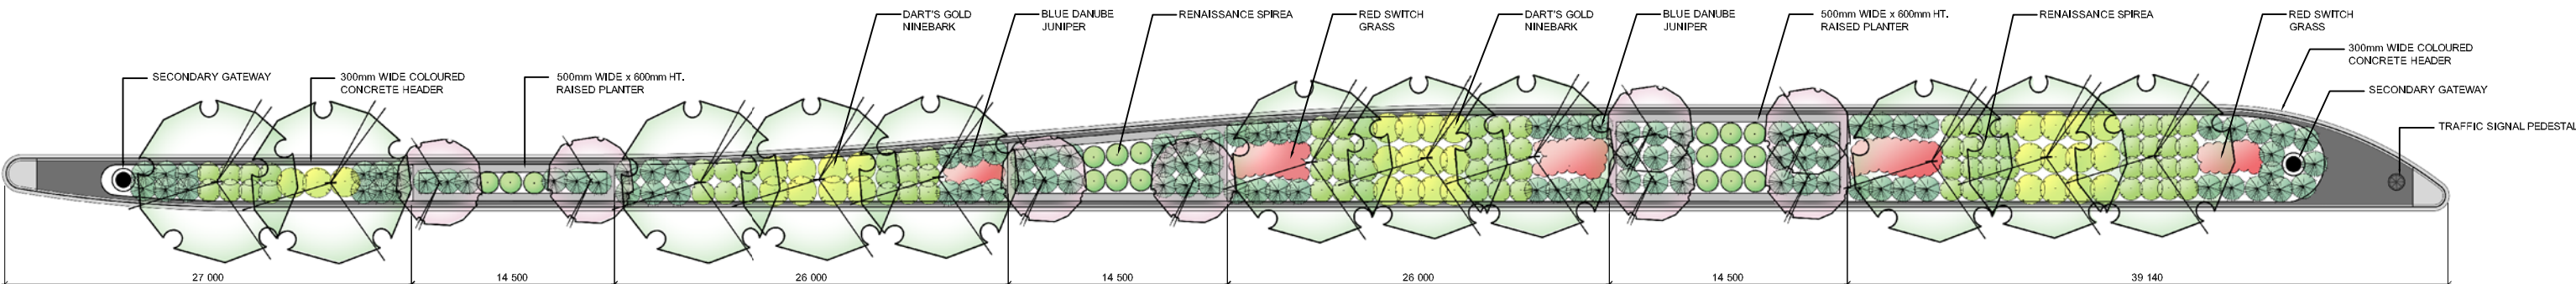

MEDIAN PLAN  
SCALE 1:200



BRANDON ELM



THUNDERCHILD  
CRABAPPLE



SWEDISH COLUMNAR  
ASPEN



BLUE DANUBE JUNIPER



GOLDEN NINEBARK



RENAISSANCE SPIREA



RED SWITCH GRASS

PROPOSED MEDIAN PLANT MATERIAL



GIBBS BROWN JOHANSSON

in association with:



ARMIN A. PREIKSAITIS  
& ASSOCIATES LTD.

