



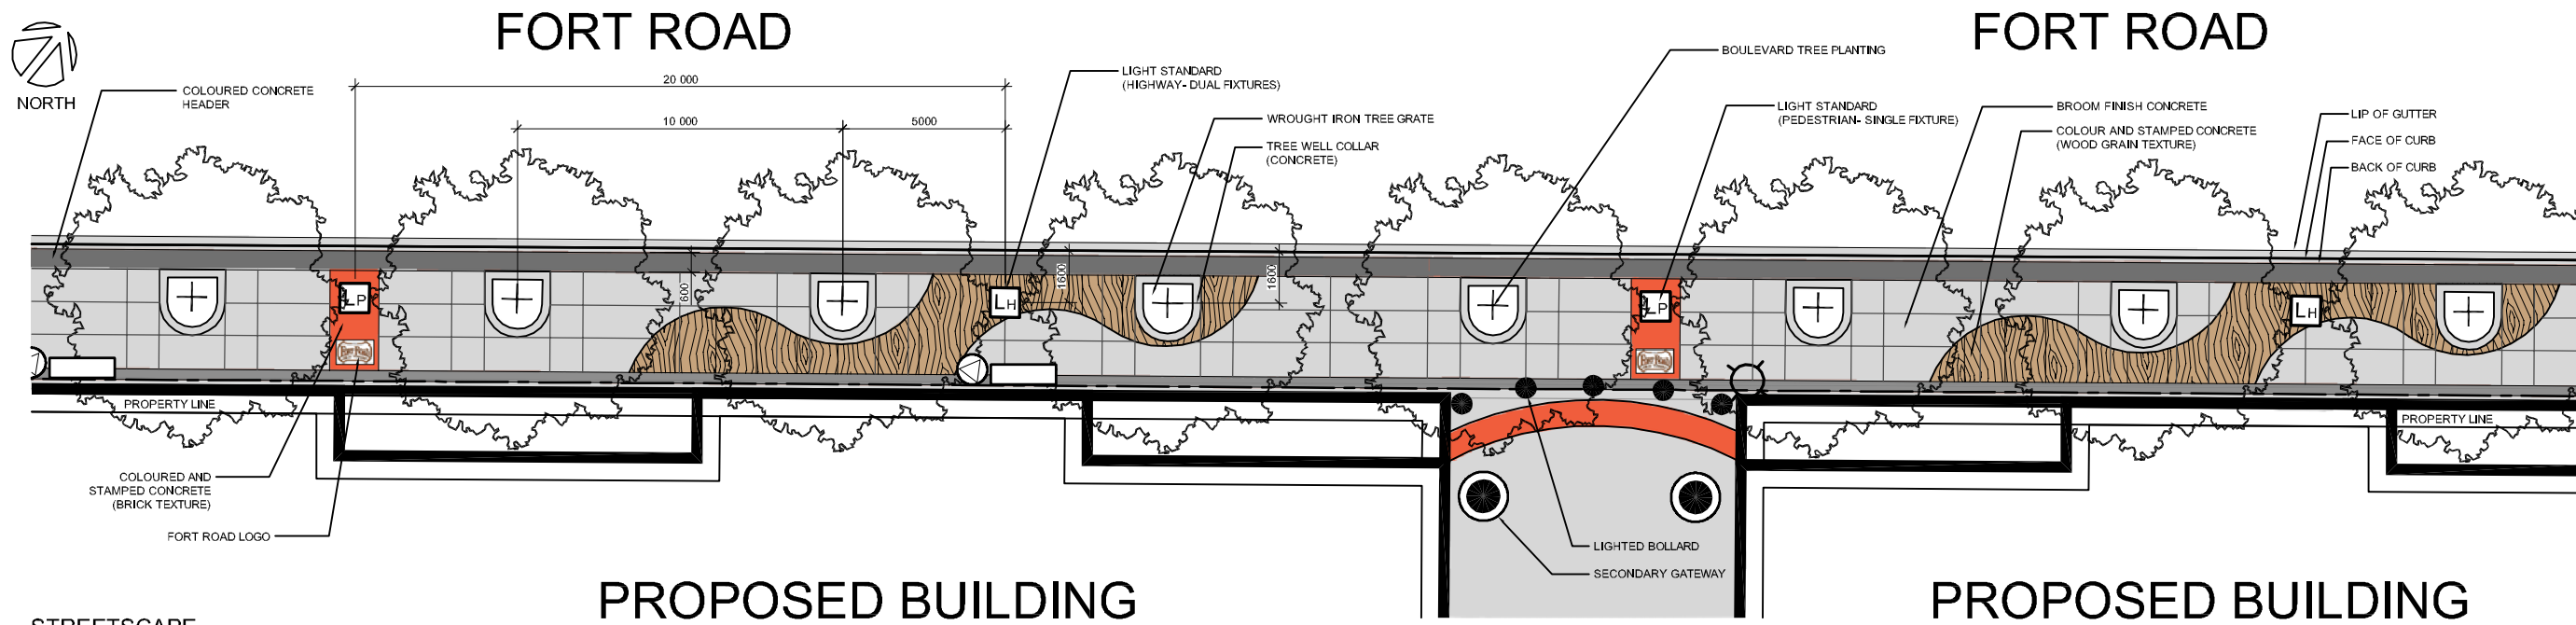
## FORT ROAD- Proposed Streetscape Improvements

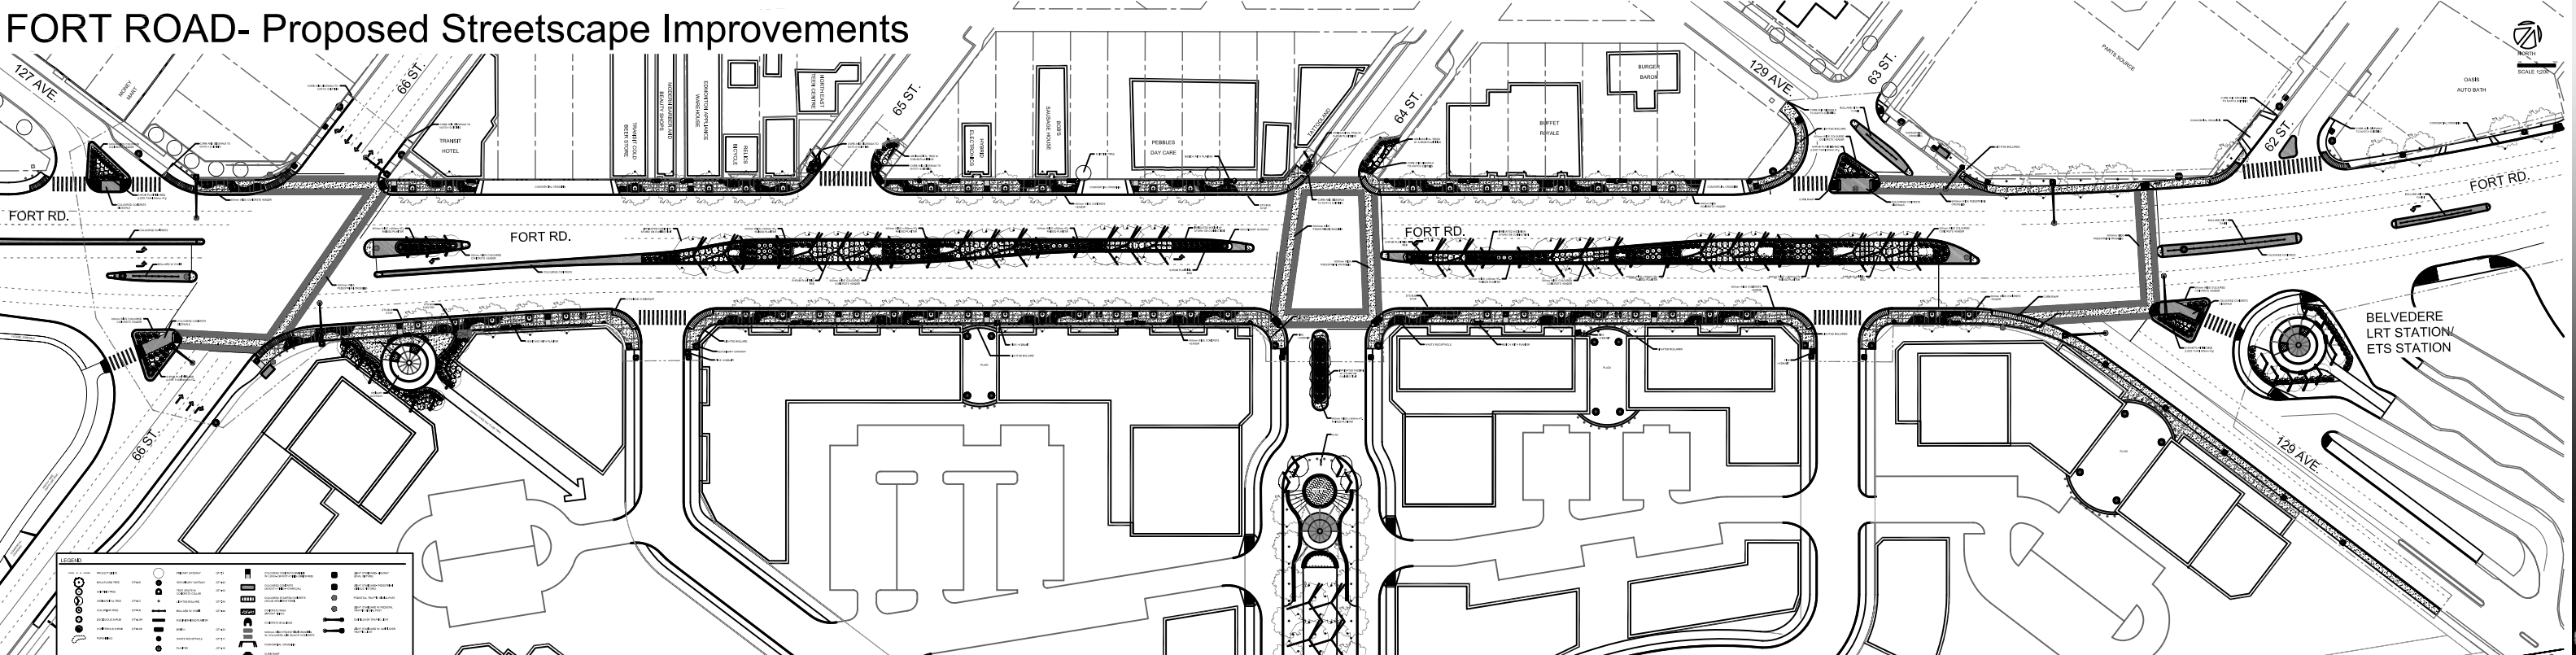

# Fort Road Urban Design Project- Concept Design Enlargements




Fort Road  
Urban Design Plan




STREETSCAPE

SCALE: 1:100

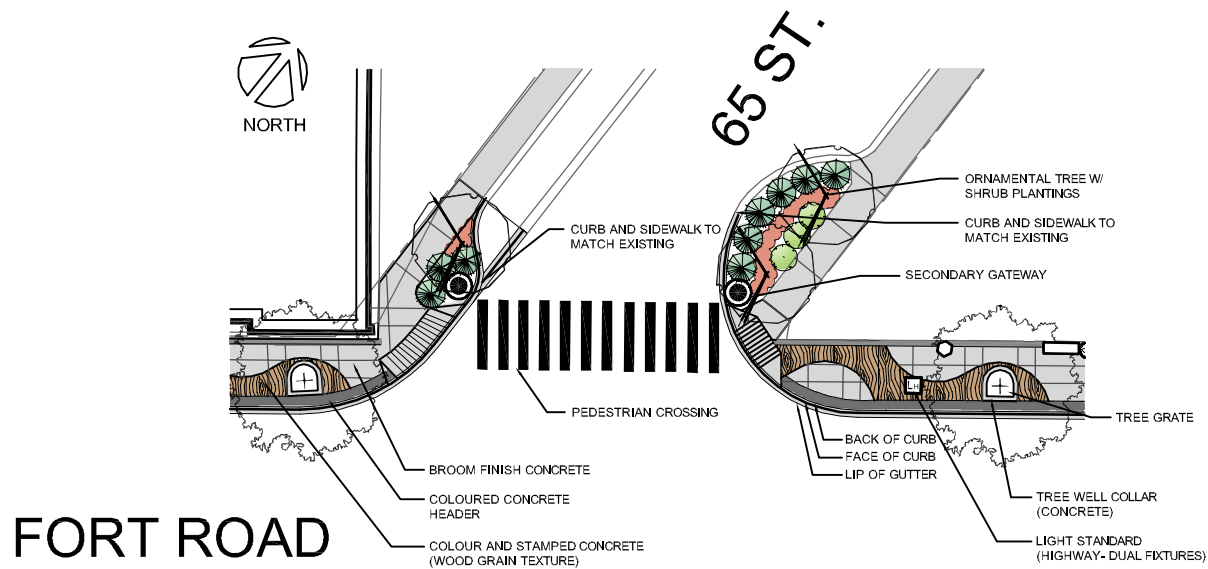

LOCAL STREET TREATMENT- NORTH SIDE

SCALE 1:200

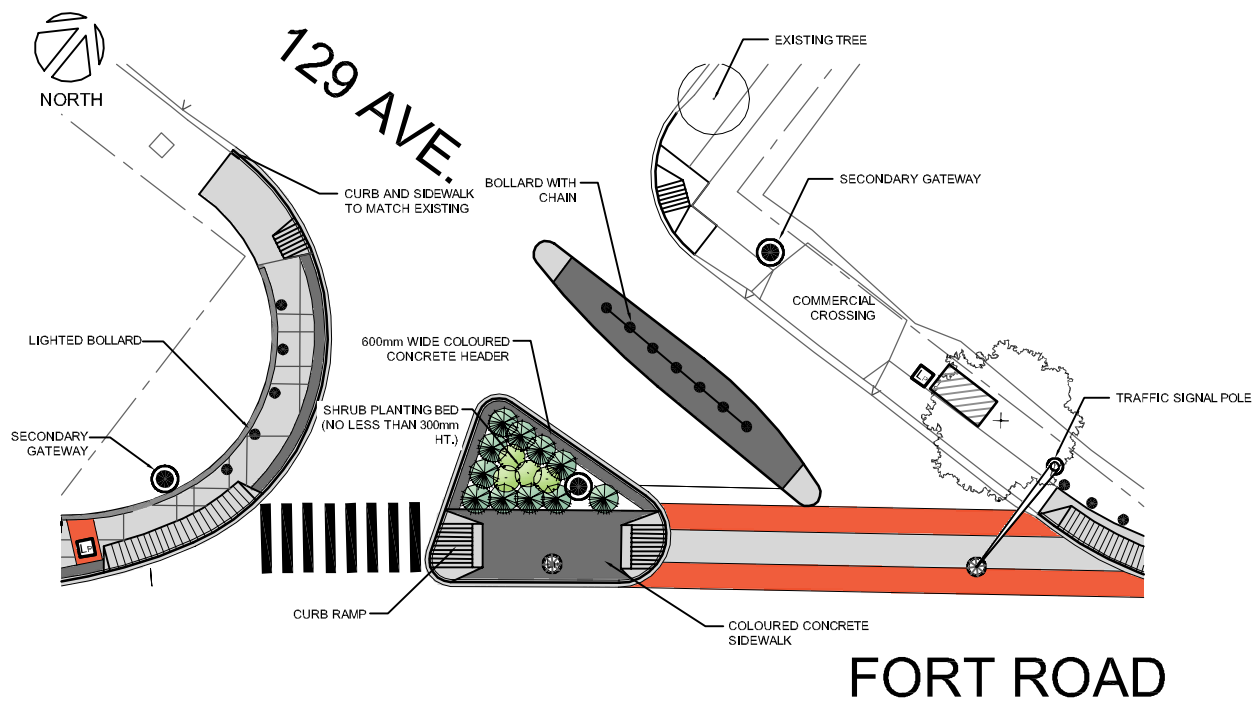

129 AVE ISLAND INTERSECTION

SCALE 1:200



GIBBS BROWN JOHANSSON

in association with:



ARMIN A. PREIKSAITIS  
& ASSOCIATES LTD.





# Fort Road Urban Design Project- Site Furniture



BENCH W/ BACK



WASTE RECEPTACLE




PAY AND DISPLAY STATION




NEWSPAPER / MAILBOX SCREEN



BACKLESS BENCH

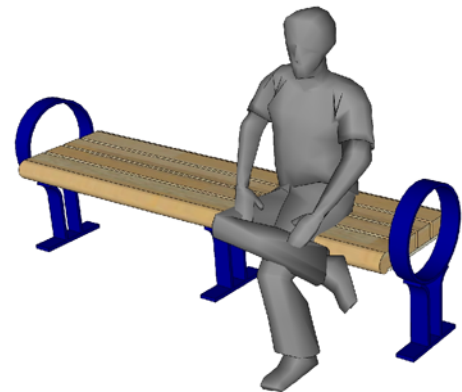


PLANTER

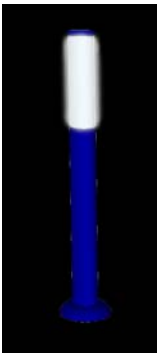


BOLLARD (LIGHTED)



LIGHT FIXTURES

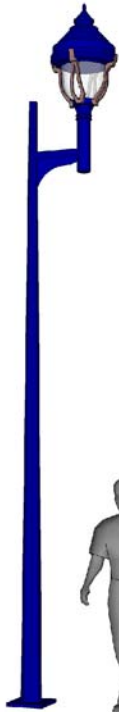


LIGHT STANDARD  
(PEDESTRIAN- SINGLE FIXTURE)

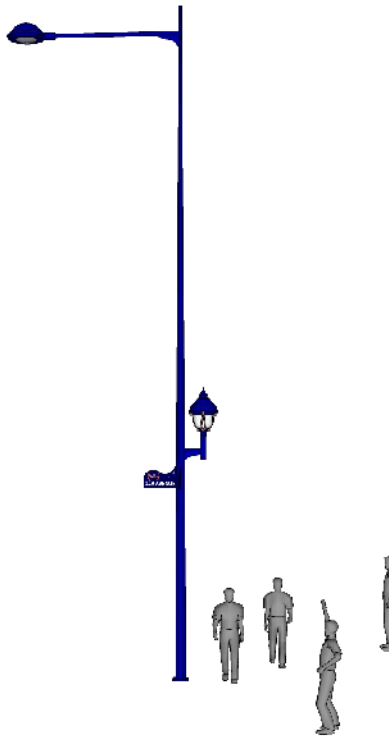


LIGHT STANDARD  
(HIGHWAY- DUAL FIXTURE)





BUS SHELTER

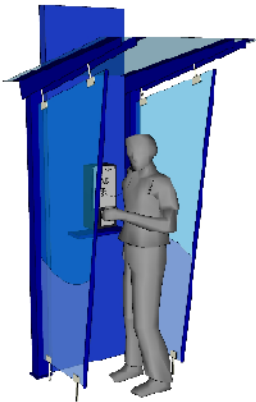

TELEPHONE BOOTH

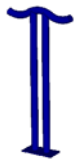

BIKE RACK

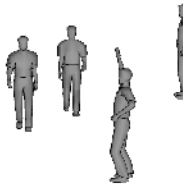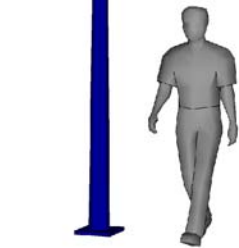

GIBBS BROWN JOHANSSON

in association with:



ARMIN A. PREKSAITIS  
& ASSOCIATES LTD.



HUDEMA  
CONSULTING  
GROUP LIMITED