




LEGEND

- Existing Granular Trail
- Existing Unimproved Trail
- Existing Pedestrian Bridge

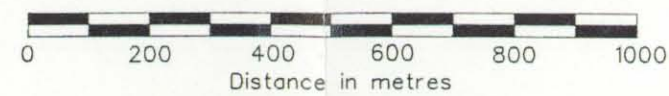

Revisions

Edmonton PARKS AND RECREATION RIVER VALLEY MASTER PLAN Upper Mill Creek Ravine Sector	
EXISTING DEVELOPMENT STATE	
Landscape Arch. Grading Drainage Drawn Supervisor Drafting	Supervisor Design General Supervisor Director Date
Date May 1992 Scale AS SHOWN File No. Design File Name rap_5.dgn	Drawing No. 6