


WETLAND
VEGETATION



PROJECT GOALS


- Maintain the existing footprint of the ornamental pond creating a naturalized pond with new wetland vegetation
- Pond to be ringed by a new boardwalk that follows the organic form of the shoreline
- Boardwalk can pull away from the shoreline at key locations to create green vegetated rooms with soft edges
- Maintain existing trees and landscape forms
- The runnel is to provide a source of water, creating a sound and tactile water feature within the Park

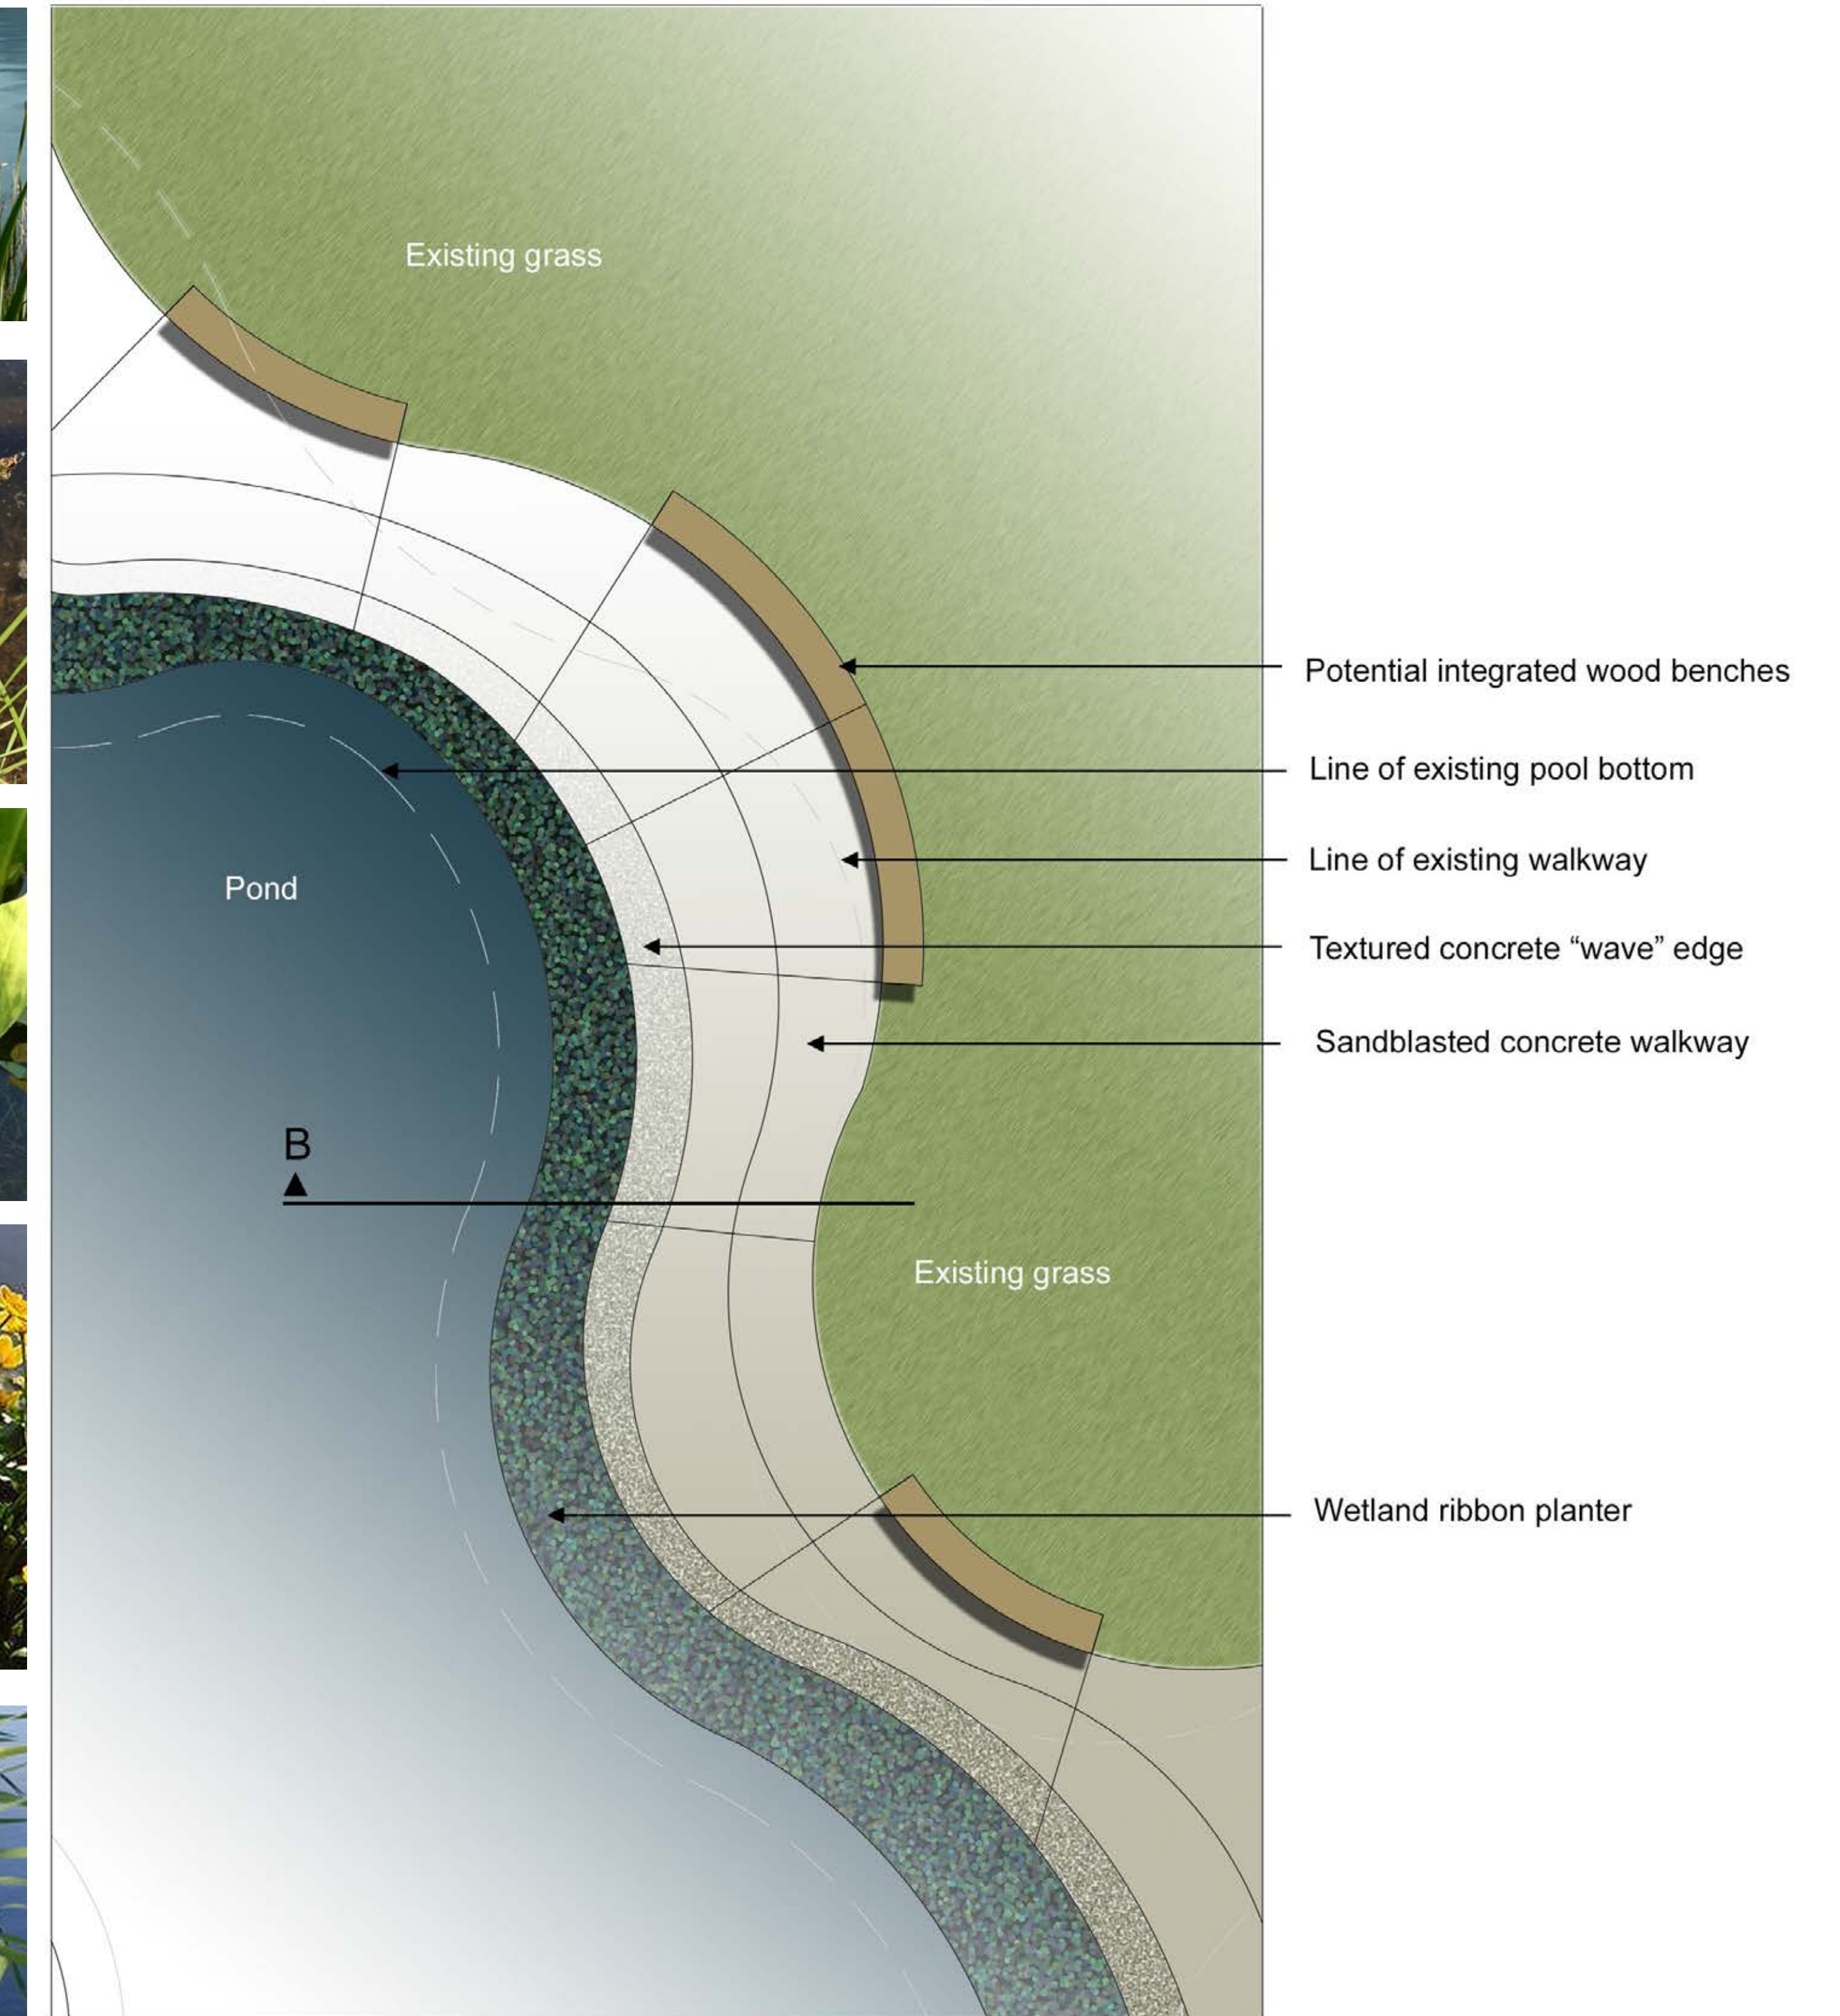


ORIGINAL CONCEPT PLAN FOR 2014 STUDY



ORIGINAL CONCEPT SECTION FOR 2014 STUDY

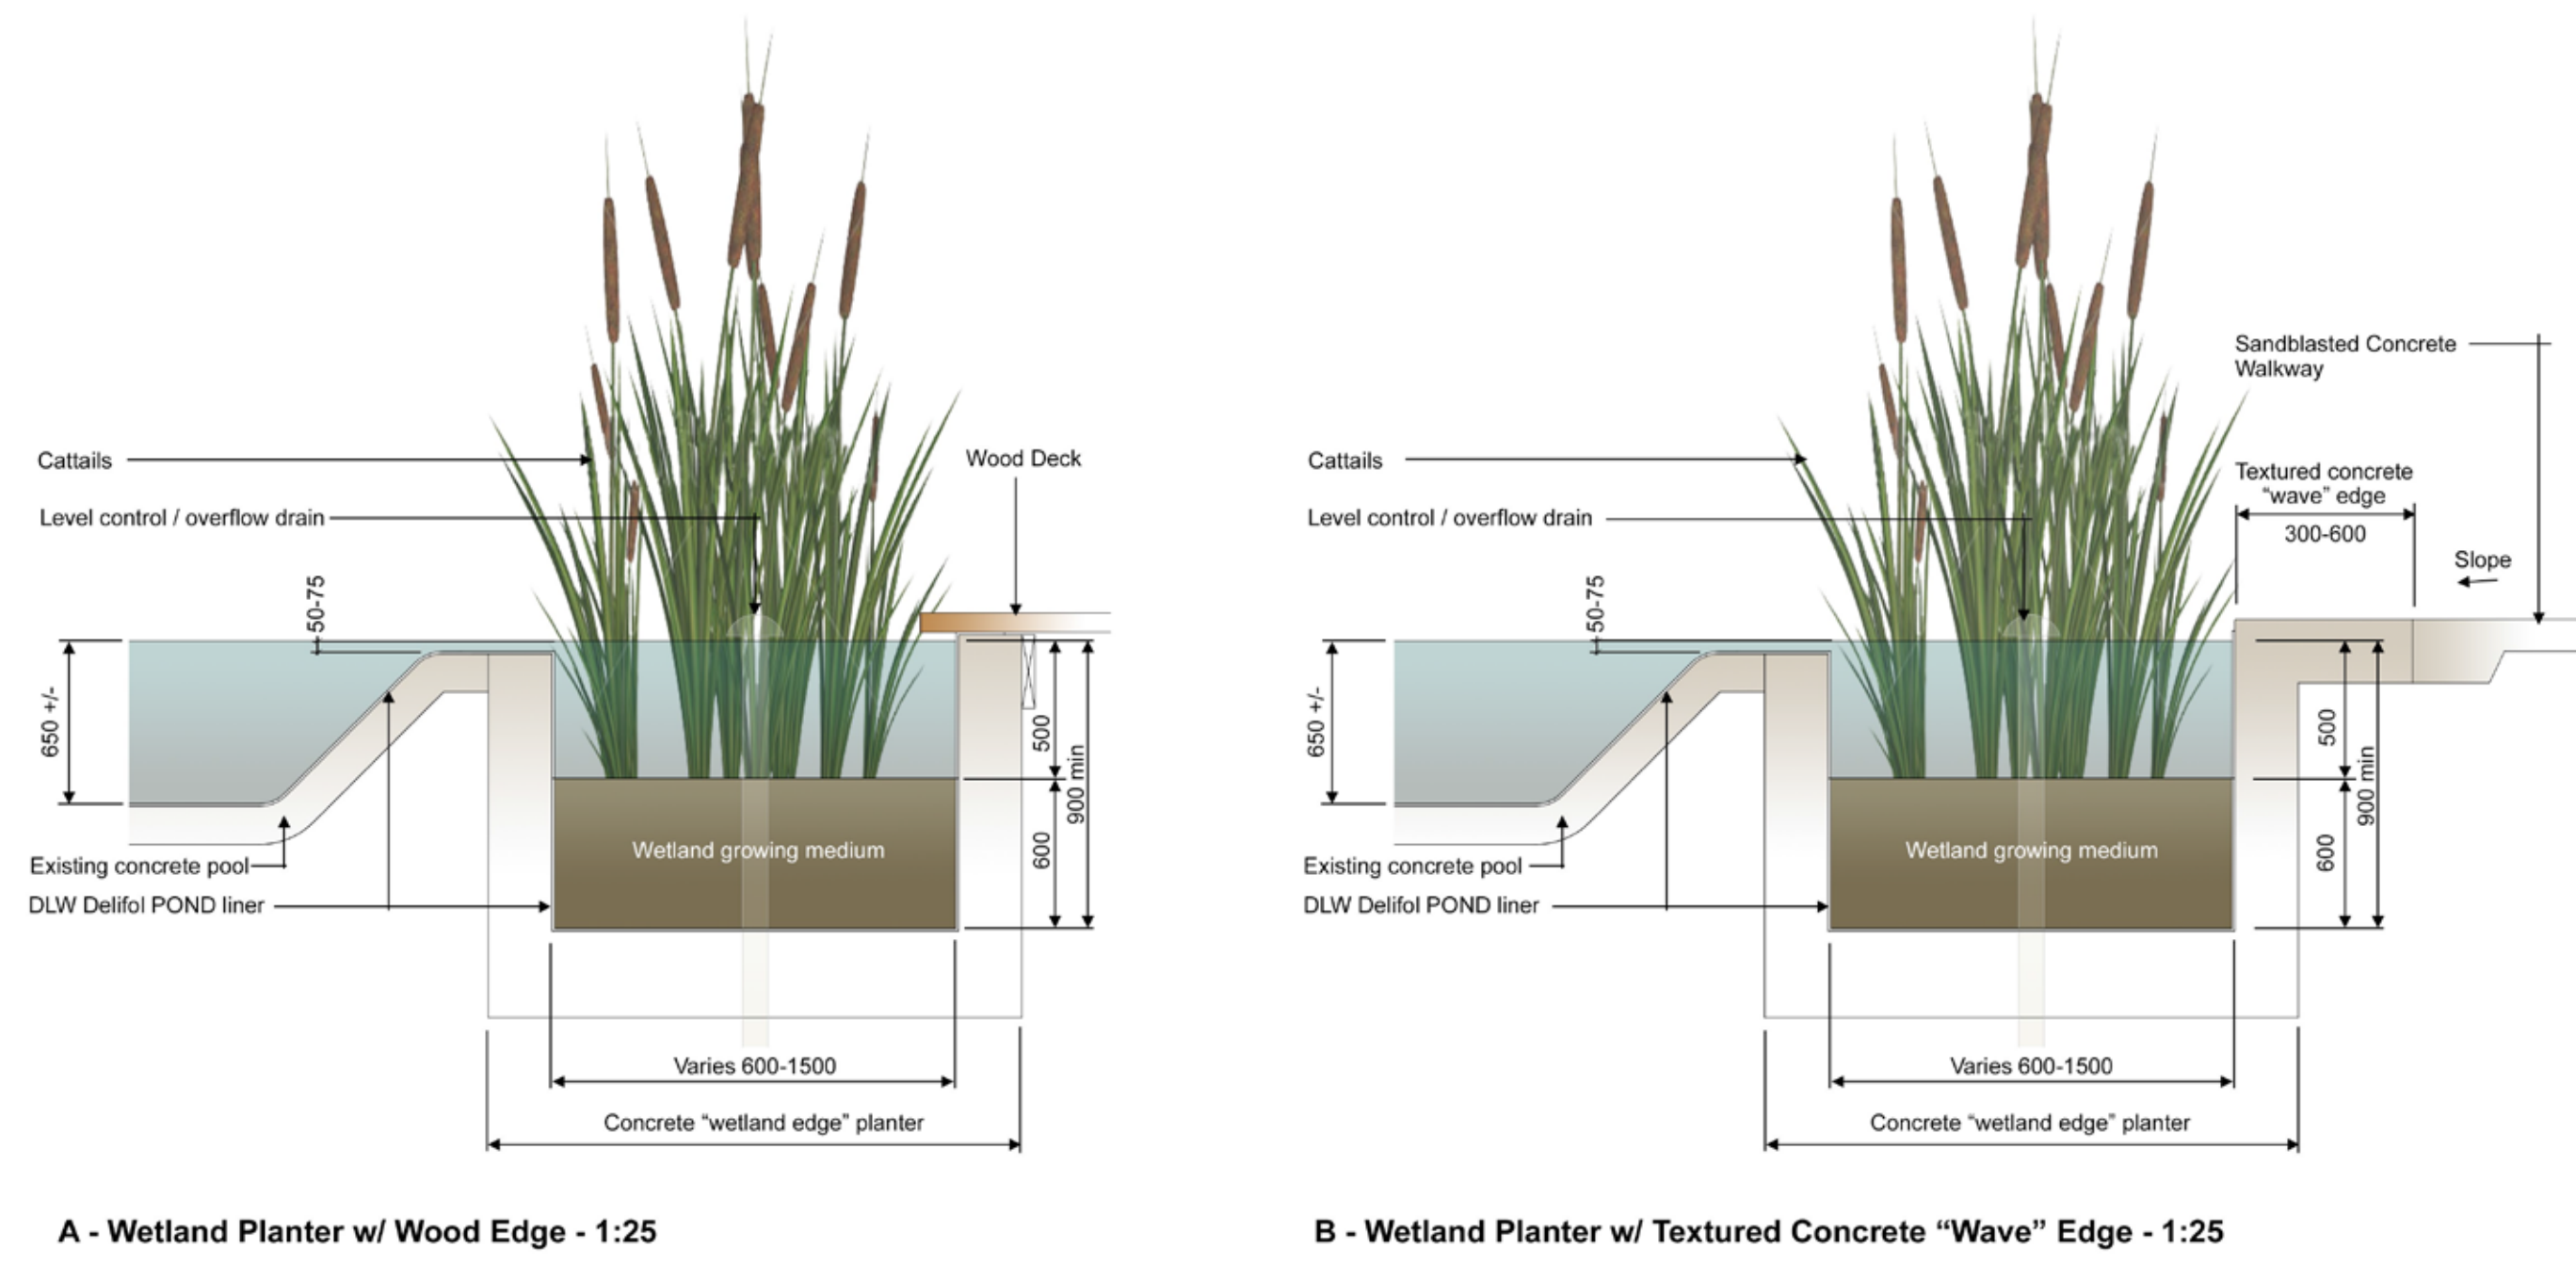

POND SECTION

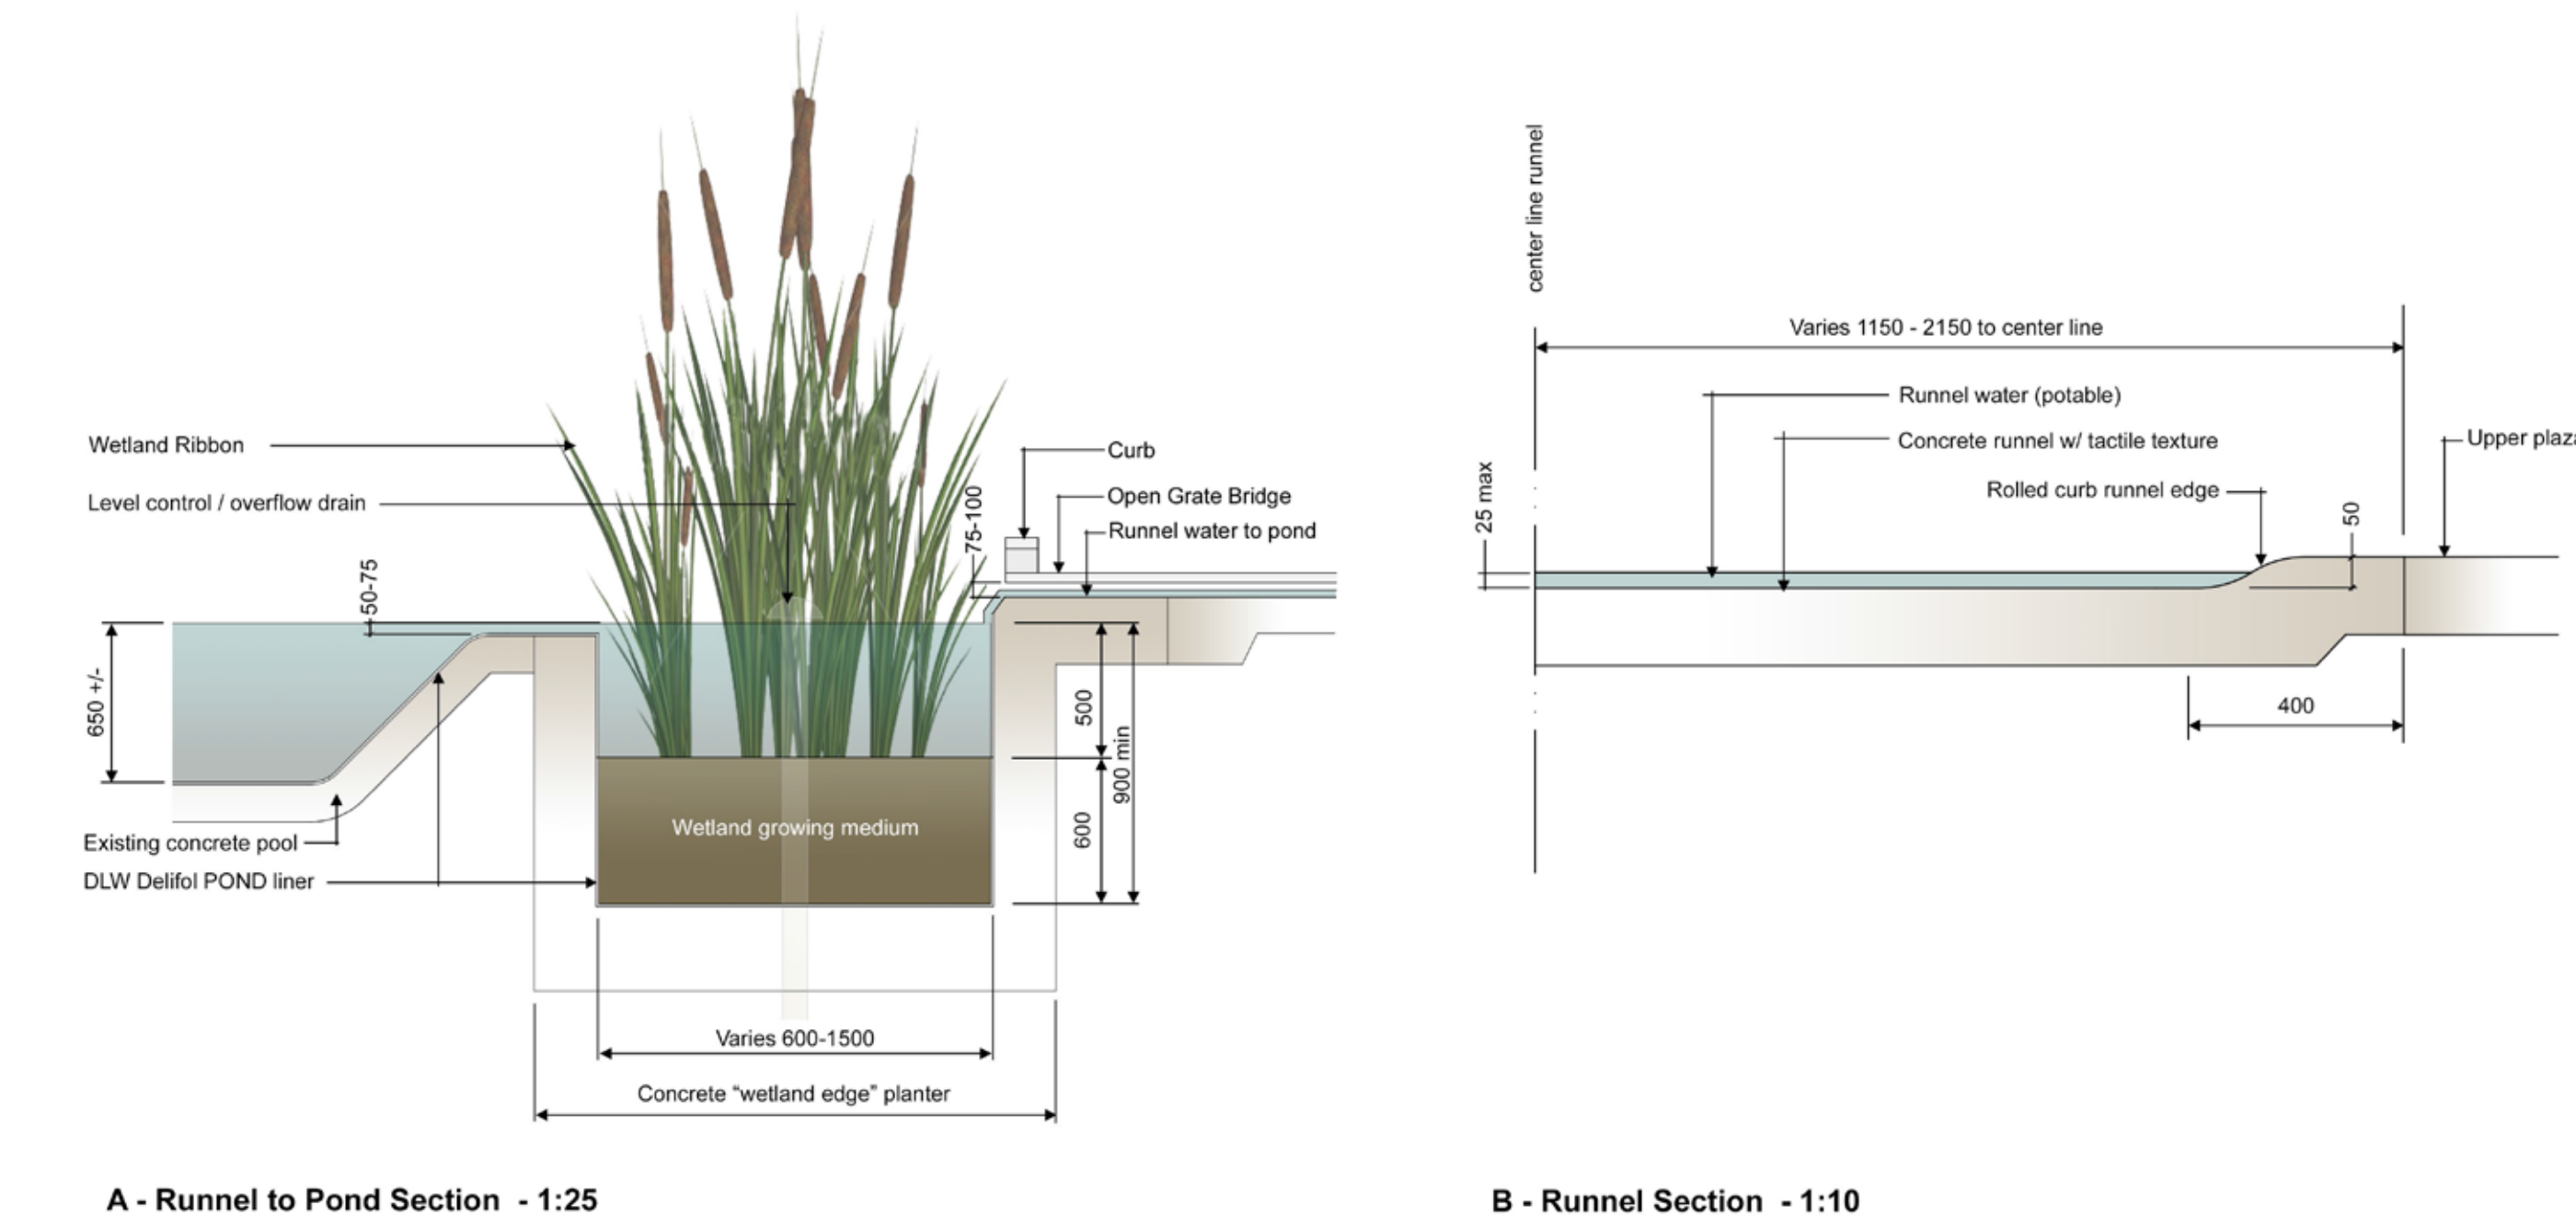

RUNNEL SECTION

