



# Holyrood Stop

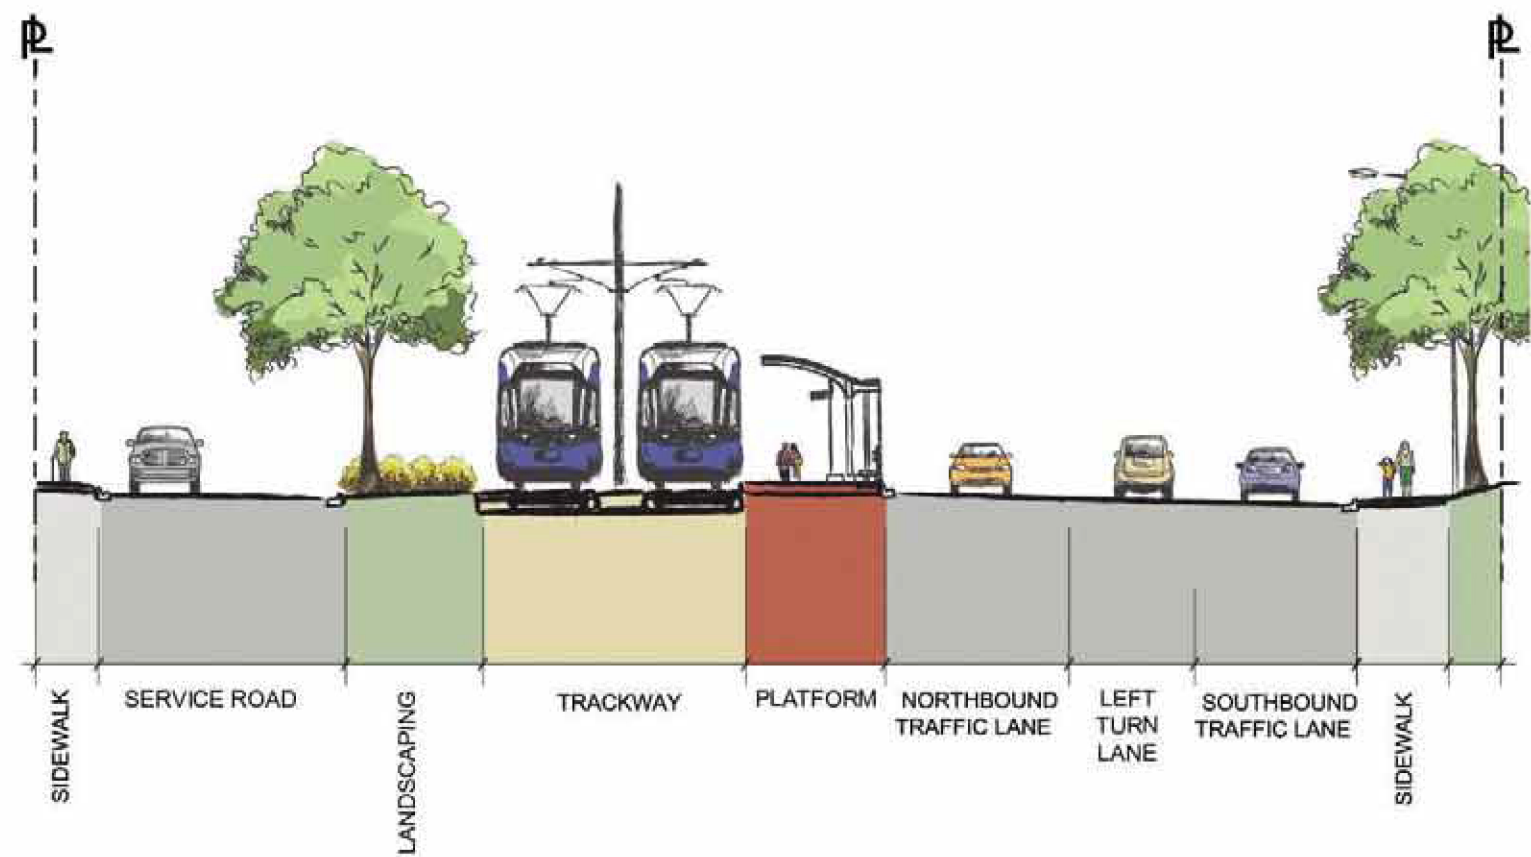


Cross Section B (Looking south)

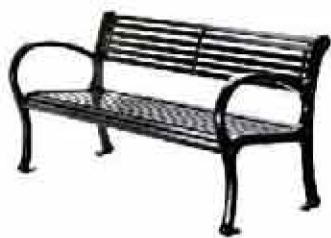

Bench




Recycling Bin

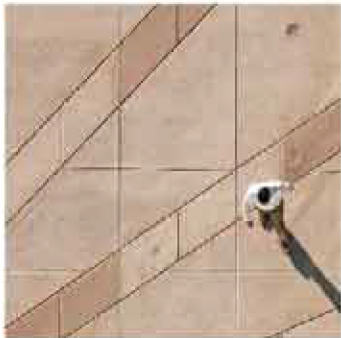

Paving  
(Patterned Concrete)



Column Wrap

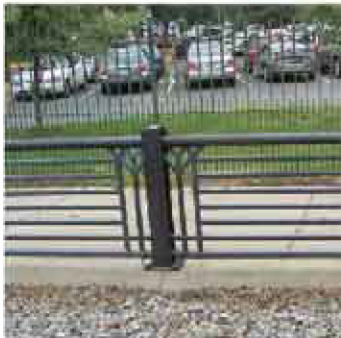

Railing

## Stop Design Elements

(Based on your feedback, elements selected for project will be similar to images above.)



Existing Conditions (Looking north)



Concept Rendering

Views above look north along 85 Street towards 93 Avenue intersection.  
(See ◀ symbol on plan.)

## Stop Images View 2