


Grey Nuns Stop

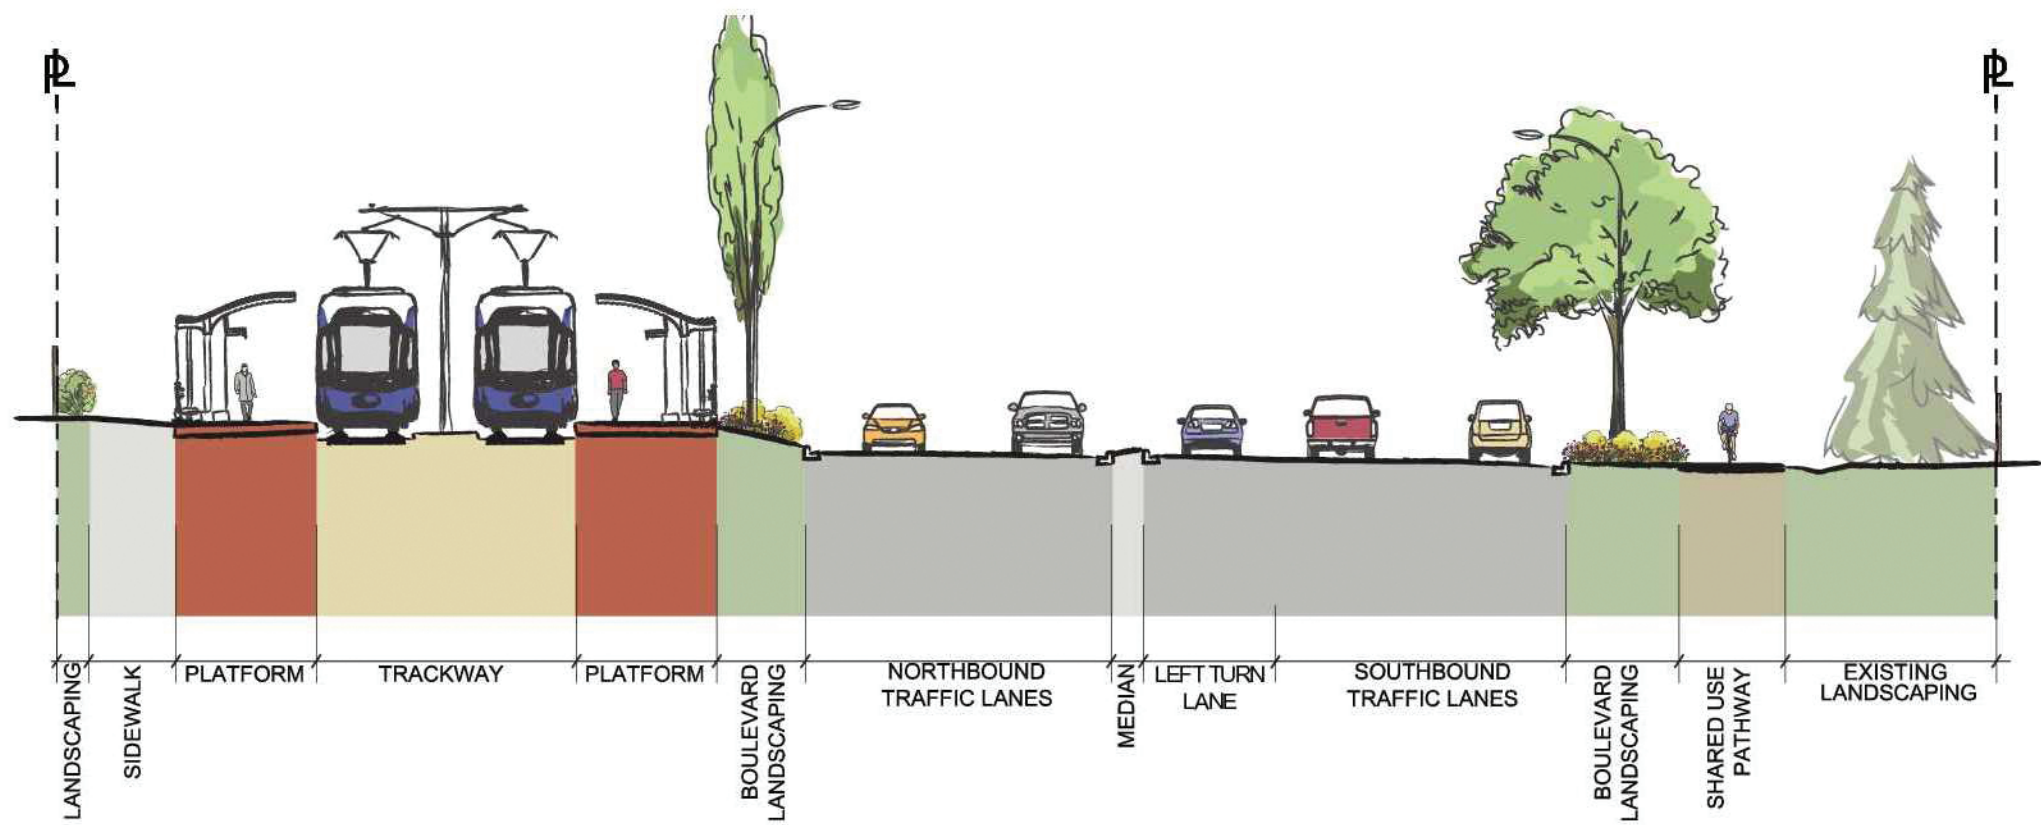

Cross Section B (Looking south)



Bench



Recycling Bin



Paving



Column Wrap




Railing

Stop Design Elements (Based on your feedback, elements selected for project will be similar to images above.)



Existing Conditions

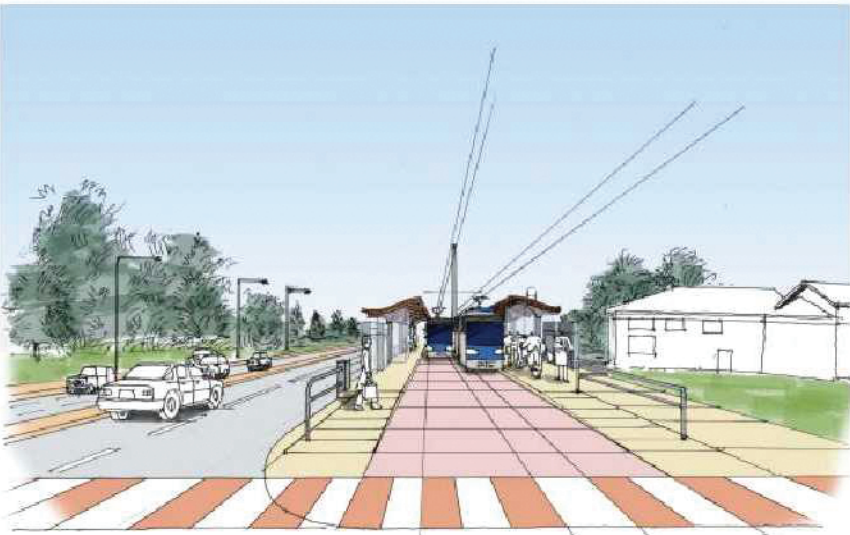

Concept Rendering

Views above look north along 66 Street from 31 Avenue intersection. (See ◀ symbol on plan.)

Stop Images View 4