
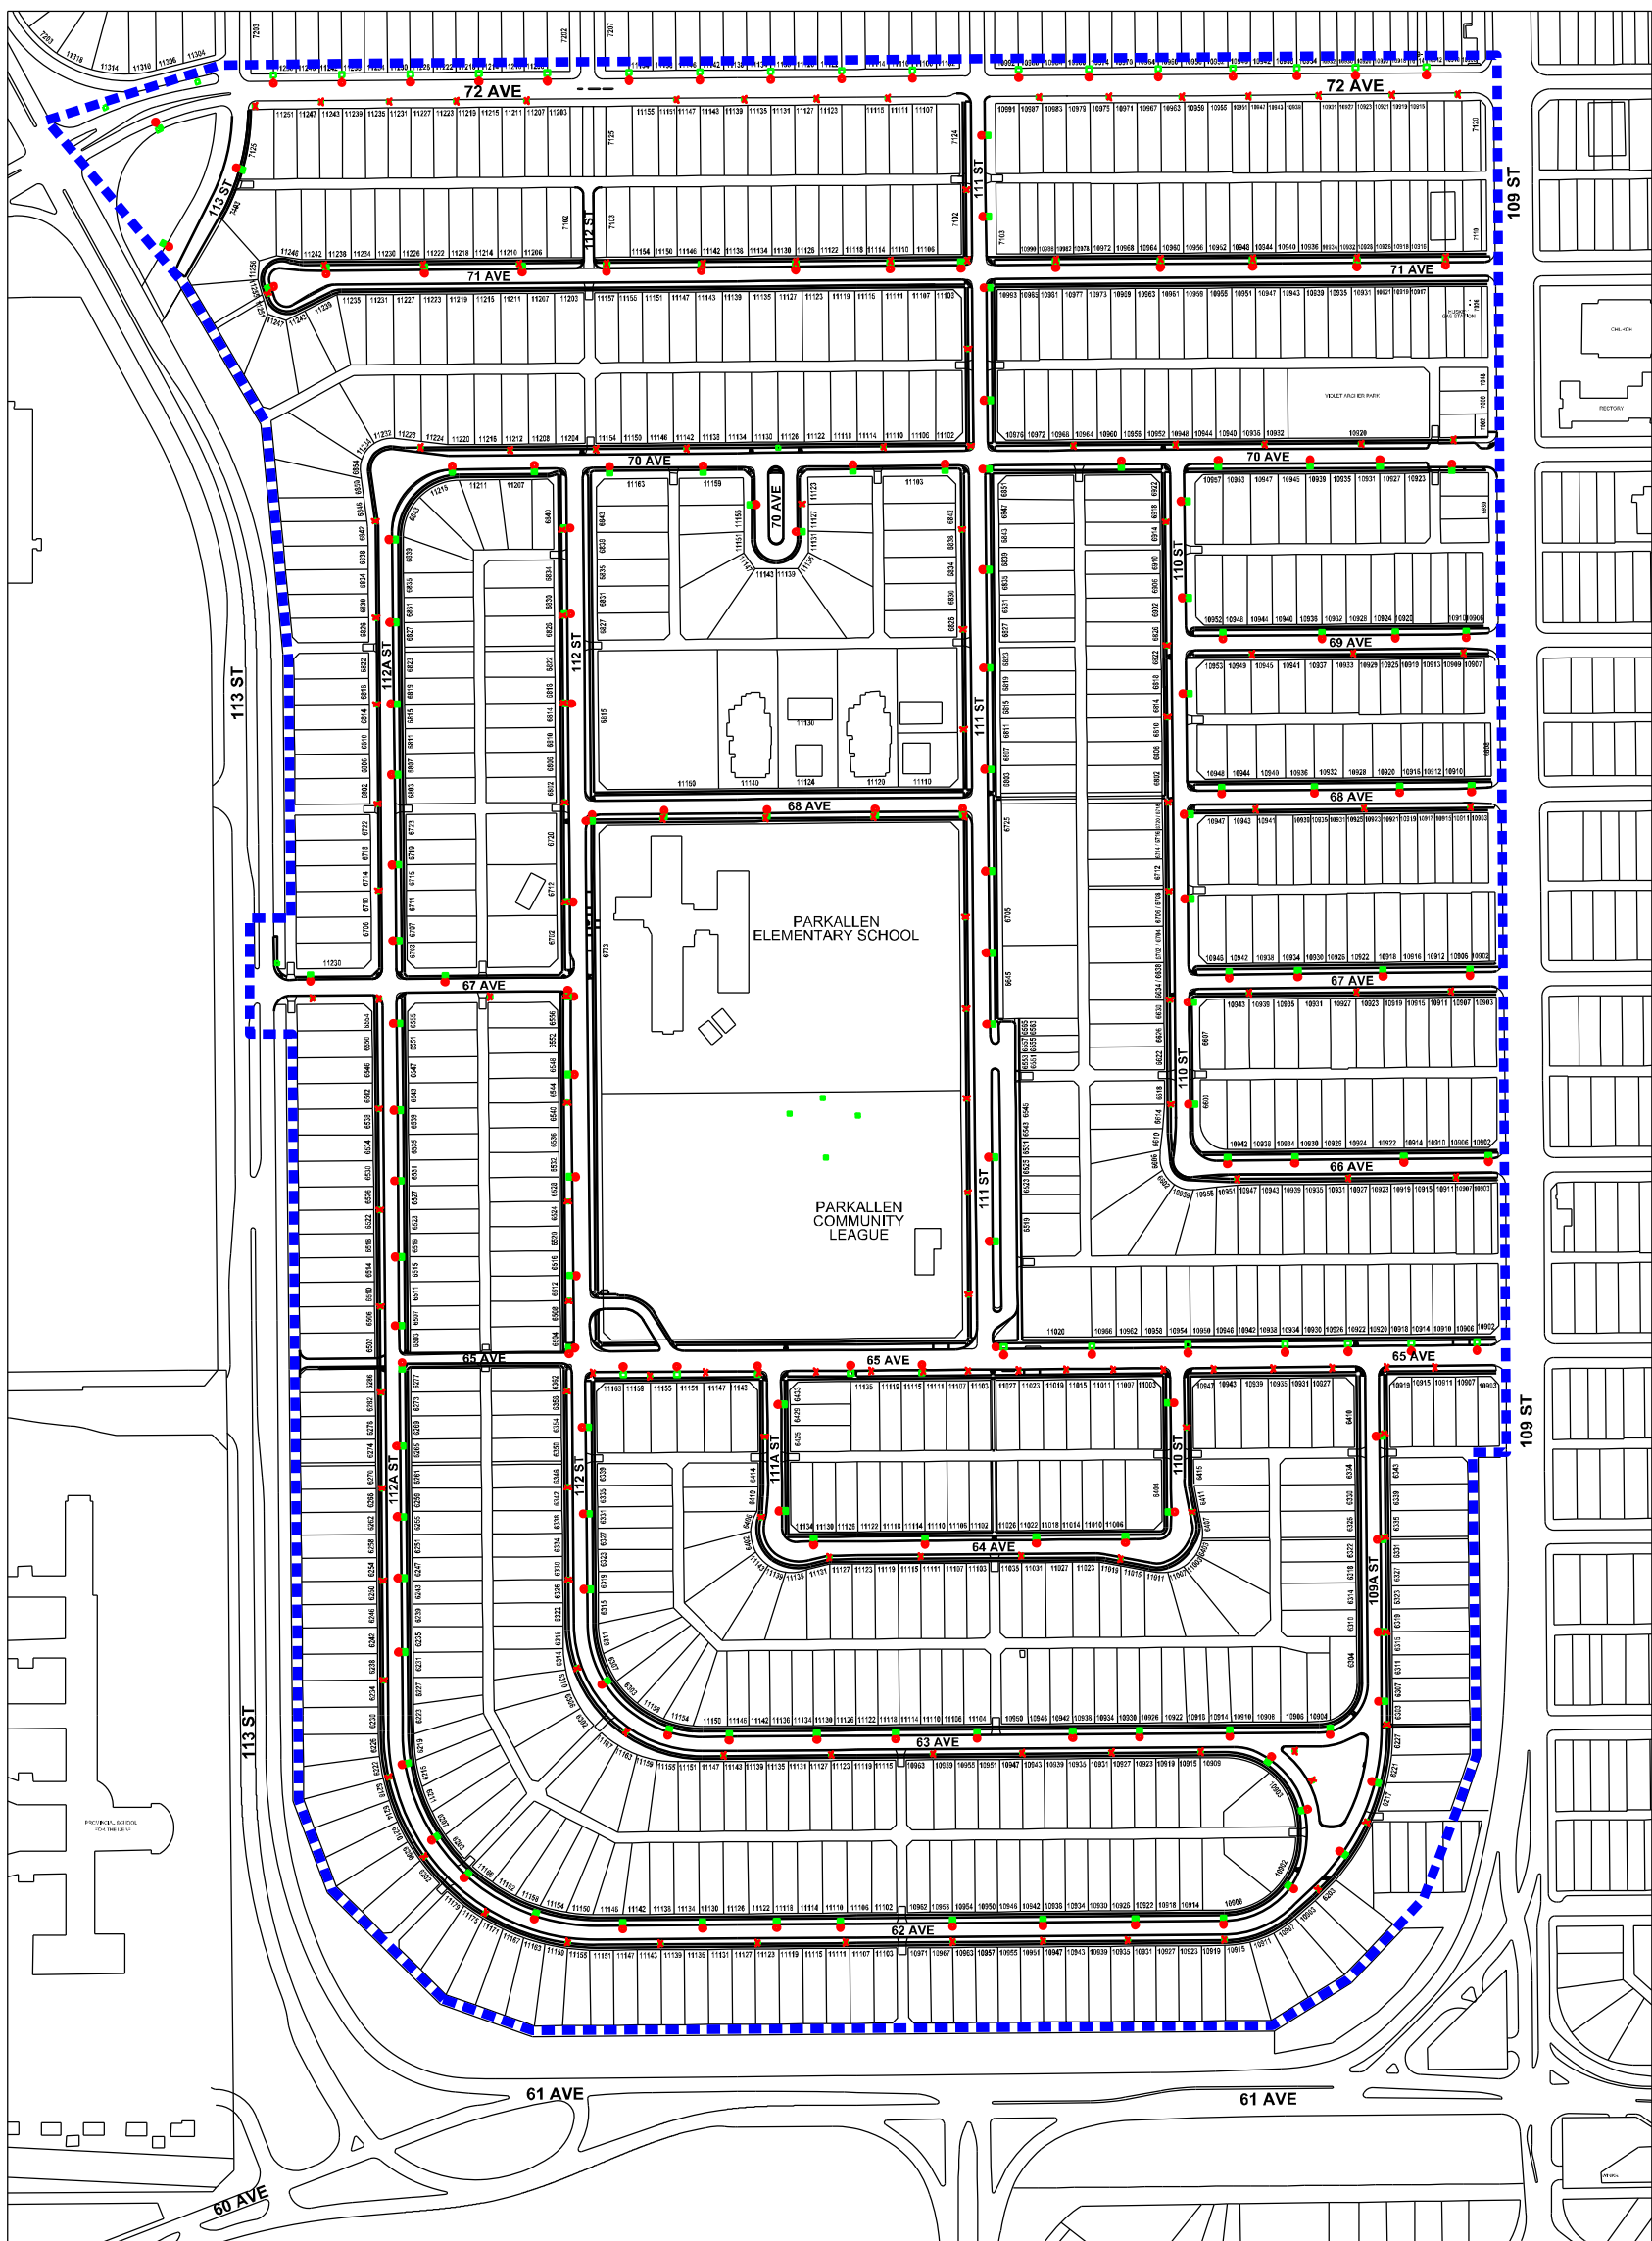


# PARKALLEN NEIGHBOURHOOD RENEWAL

## STREETLIGHT RENEWAL PROGRAM 2010 - 2011

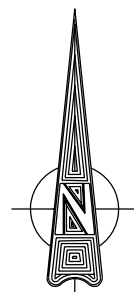

### DETAIL LEGEND

- NEW STREET LIGHT
- EXISTING STREET LIGHT TO BE REMOVED
- EXISTING STREET LIGHT TO REMAIN



CAPITAL CONSTRUCTION DEPARTMENT  
ROADS DESIGN AND CONSTRUCTION BRANCH

PROJECT

**PARKALLEN**  
NEIGHBOURHOOD RENEWAL - STREETLIGHT PROGRAM  
2010 - 2011



**PRELIMINARY**  
FOR DISCUSSION PURPOSES ONLY  
SUBJECT TO CHANGE