
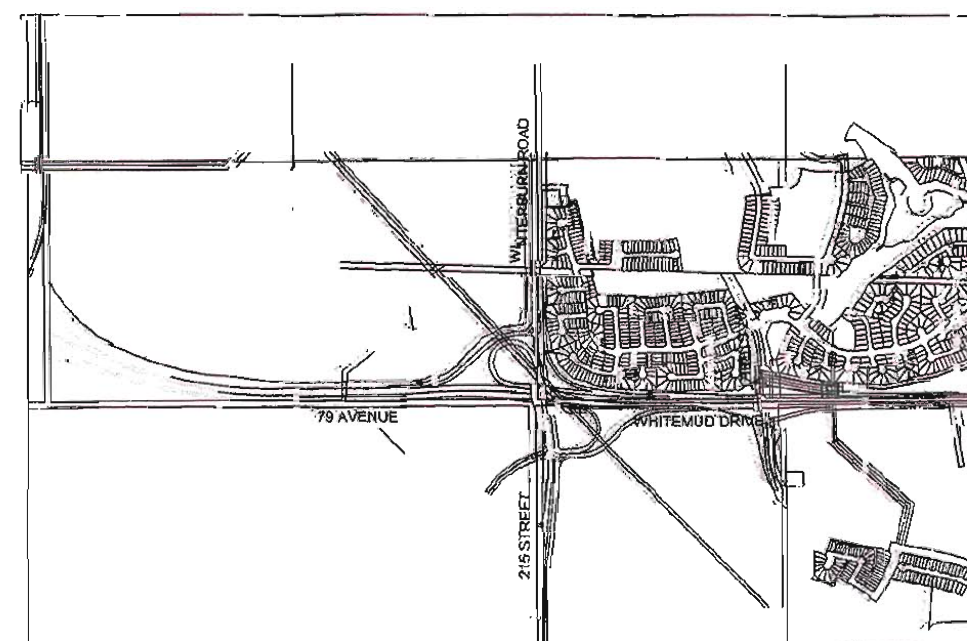




LEGEND

	PROPOSED PROPERTY LINE
	EXISTING PROPERTY LINE
	FUTURE PROPERTY LINE
[708.90]	TOP OF BERM
(705.60)	LIP OF GUTTER



LOCATION PLAN


NOTE:
 POSTED SPEED = 80 km/hr
 DESIGN SPEED = 100 km/hr

CONCEPT PLAN - SUBJECT TO PRELIMINARY DESIGN

WHITEMUD DRIVE / ROSENTHAL BOUNDARY DEFINITION



PERMIT TO PRACTICE
IN GROUP
Signature _____
Date 11-03-11
PERMIT NUMBER: P-23
The Association of Professional Engineers
Geologists and Geoscientists of Alberta

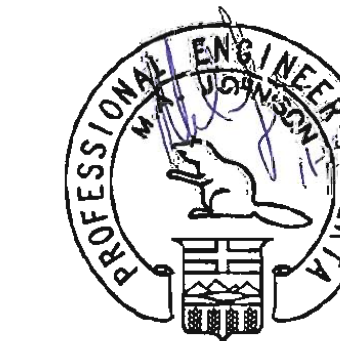

B. Bratte Aug 19, 2011
MANAGER OF TRANSPORTATION PLANNING

F. J. [Signature] 18 Aug 2011
DIRECTOR OF DEVELOPMENT PLANNING AND ENGINEERING

[Signature] 2011/08/18
DIRECTOR OF BUS, RAIL, & TRANSPORTATION










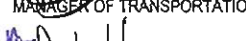

TRANSPORTATION

DRAWN BY:	C.F.G.
CHECKED BY:	M.A.J.
DATE:	JUNE, 2011
SCALE:	1/4"=1'-0"

DRAWING
nWHI-1101
~~20709-BASE~~

SHEET

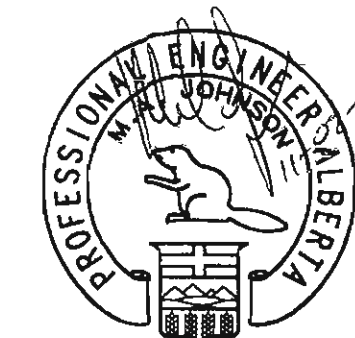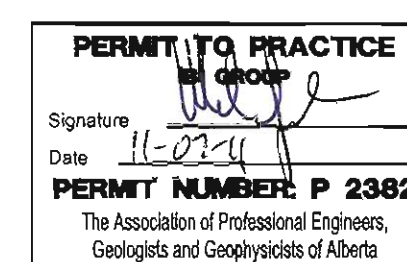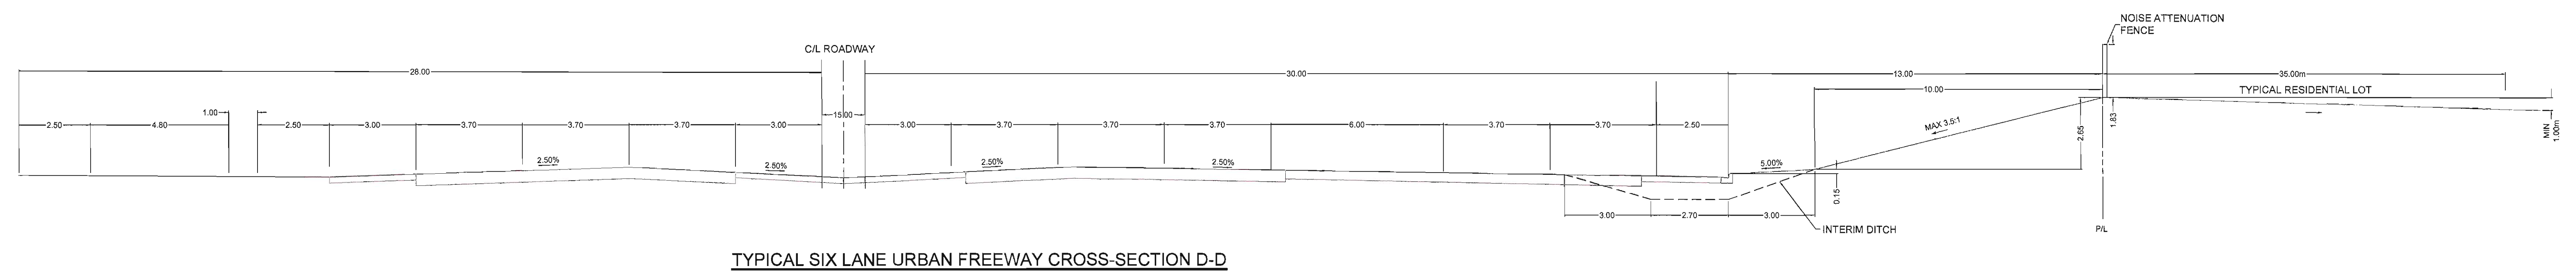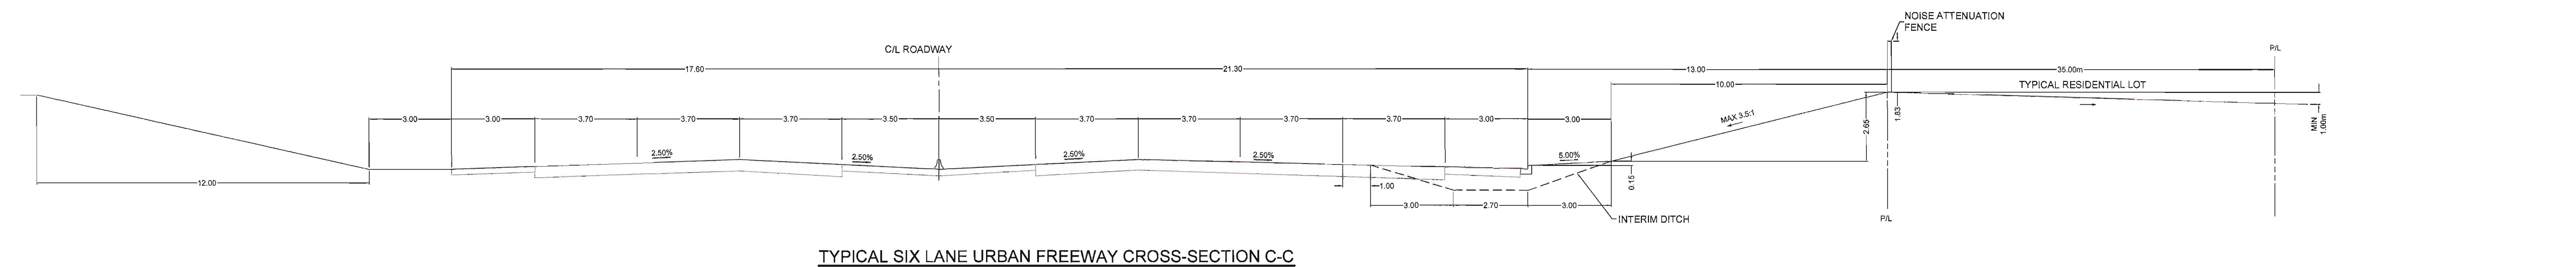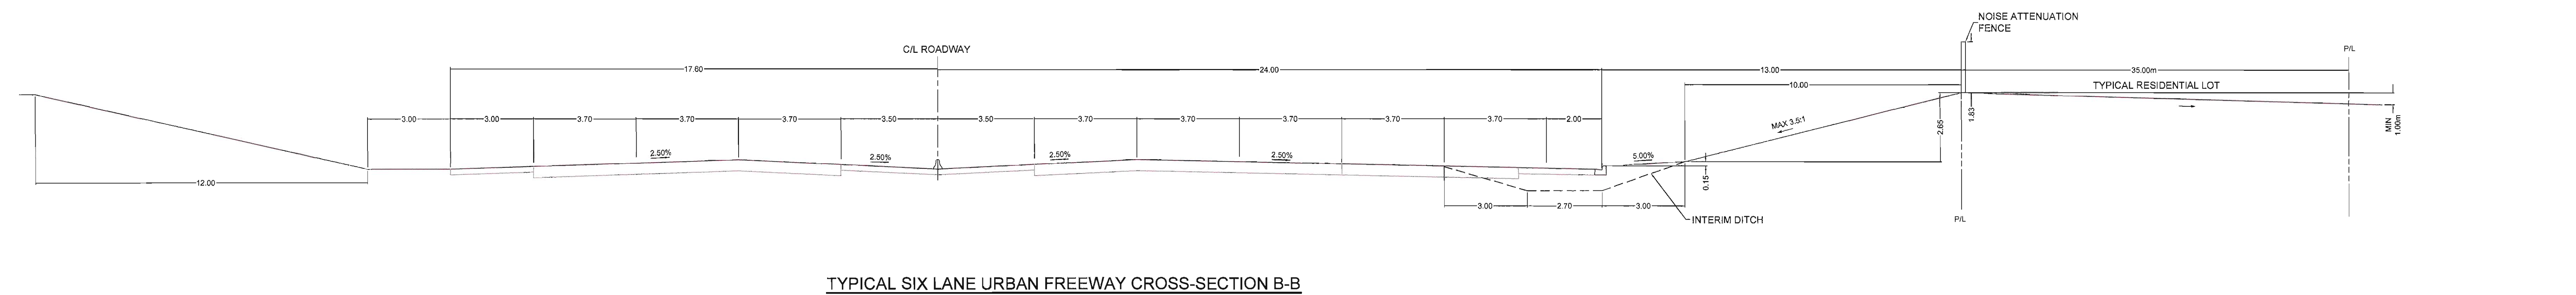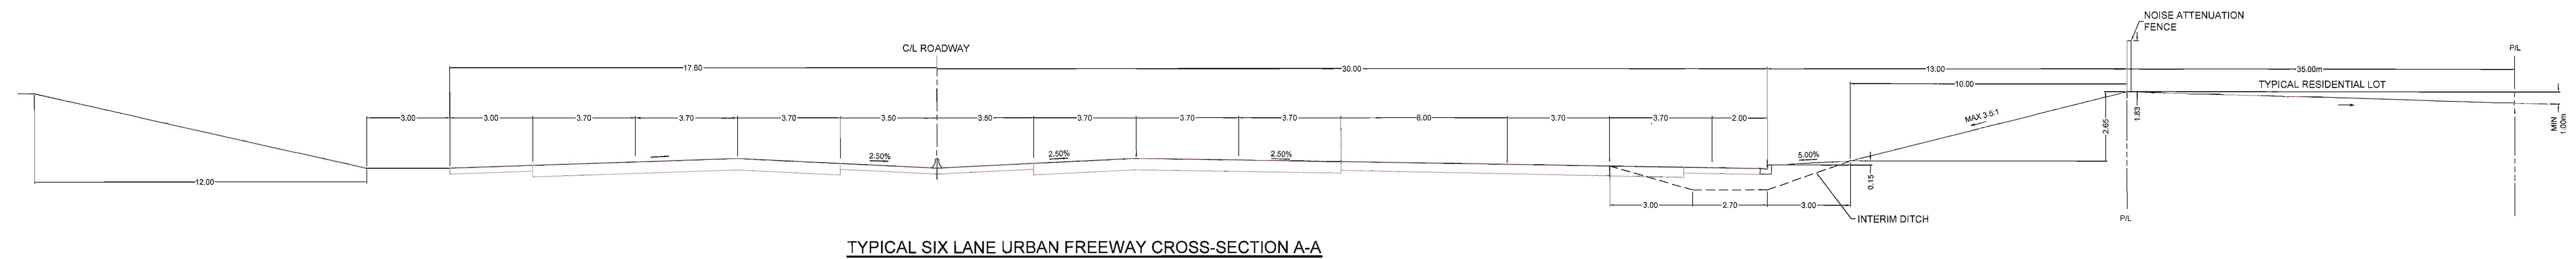


 Aug 19, 2011
 MANAGER OF TRANSPORTATION PLANNING

 18 AUG 2011
 DIRECTOR OF DEVELOPMENT PLANNING AND ENGINEERING
 DIRECTOR OF SUSTAINABLE TRANSPORTATION

 2011/08/18
 DIRECTOR OF FACILITY AND CAPITAL PLANNING

CONCEPT PLAN - SUBJECT TO PRELIMINARY DESIGN

WHITEMUD DRIVE / ROSENTHAL BOUNDARY DEFINITION




TRANSPORTATION

DRAWN BY: C.F.C.
CHECKED BY: M.A.J.
DATE: JUNE, 2011
SCALE: V=1:100
H=1:1000


DRAWING
nWHI-1102
~~28709-BASE~~

SHEET


~~02~~ ~~OF~~ ~~03~~

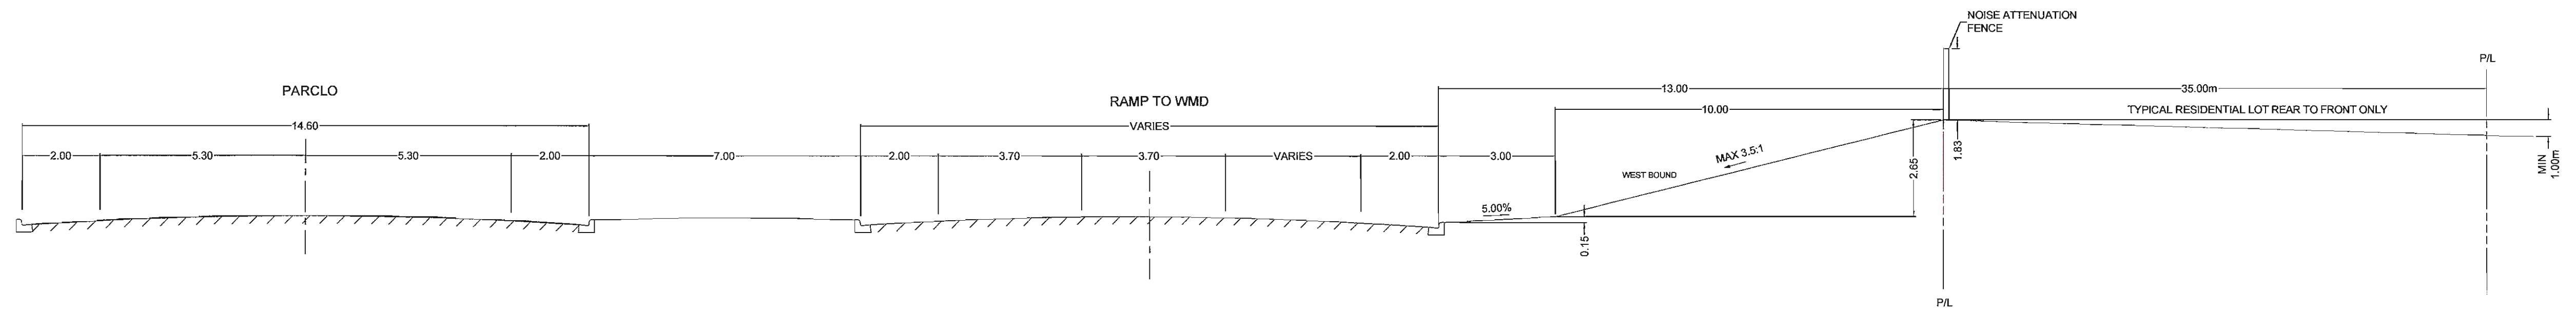



CROSS-SECTION E-E

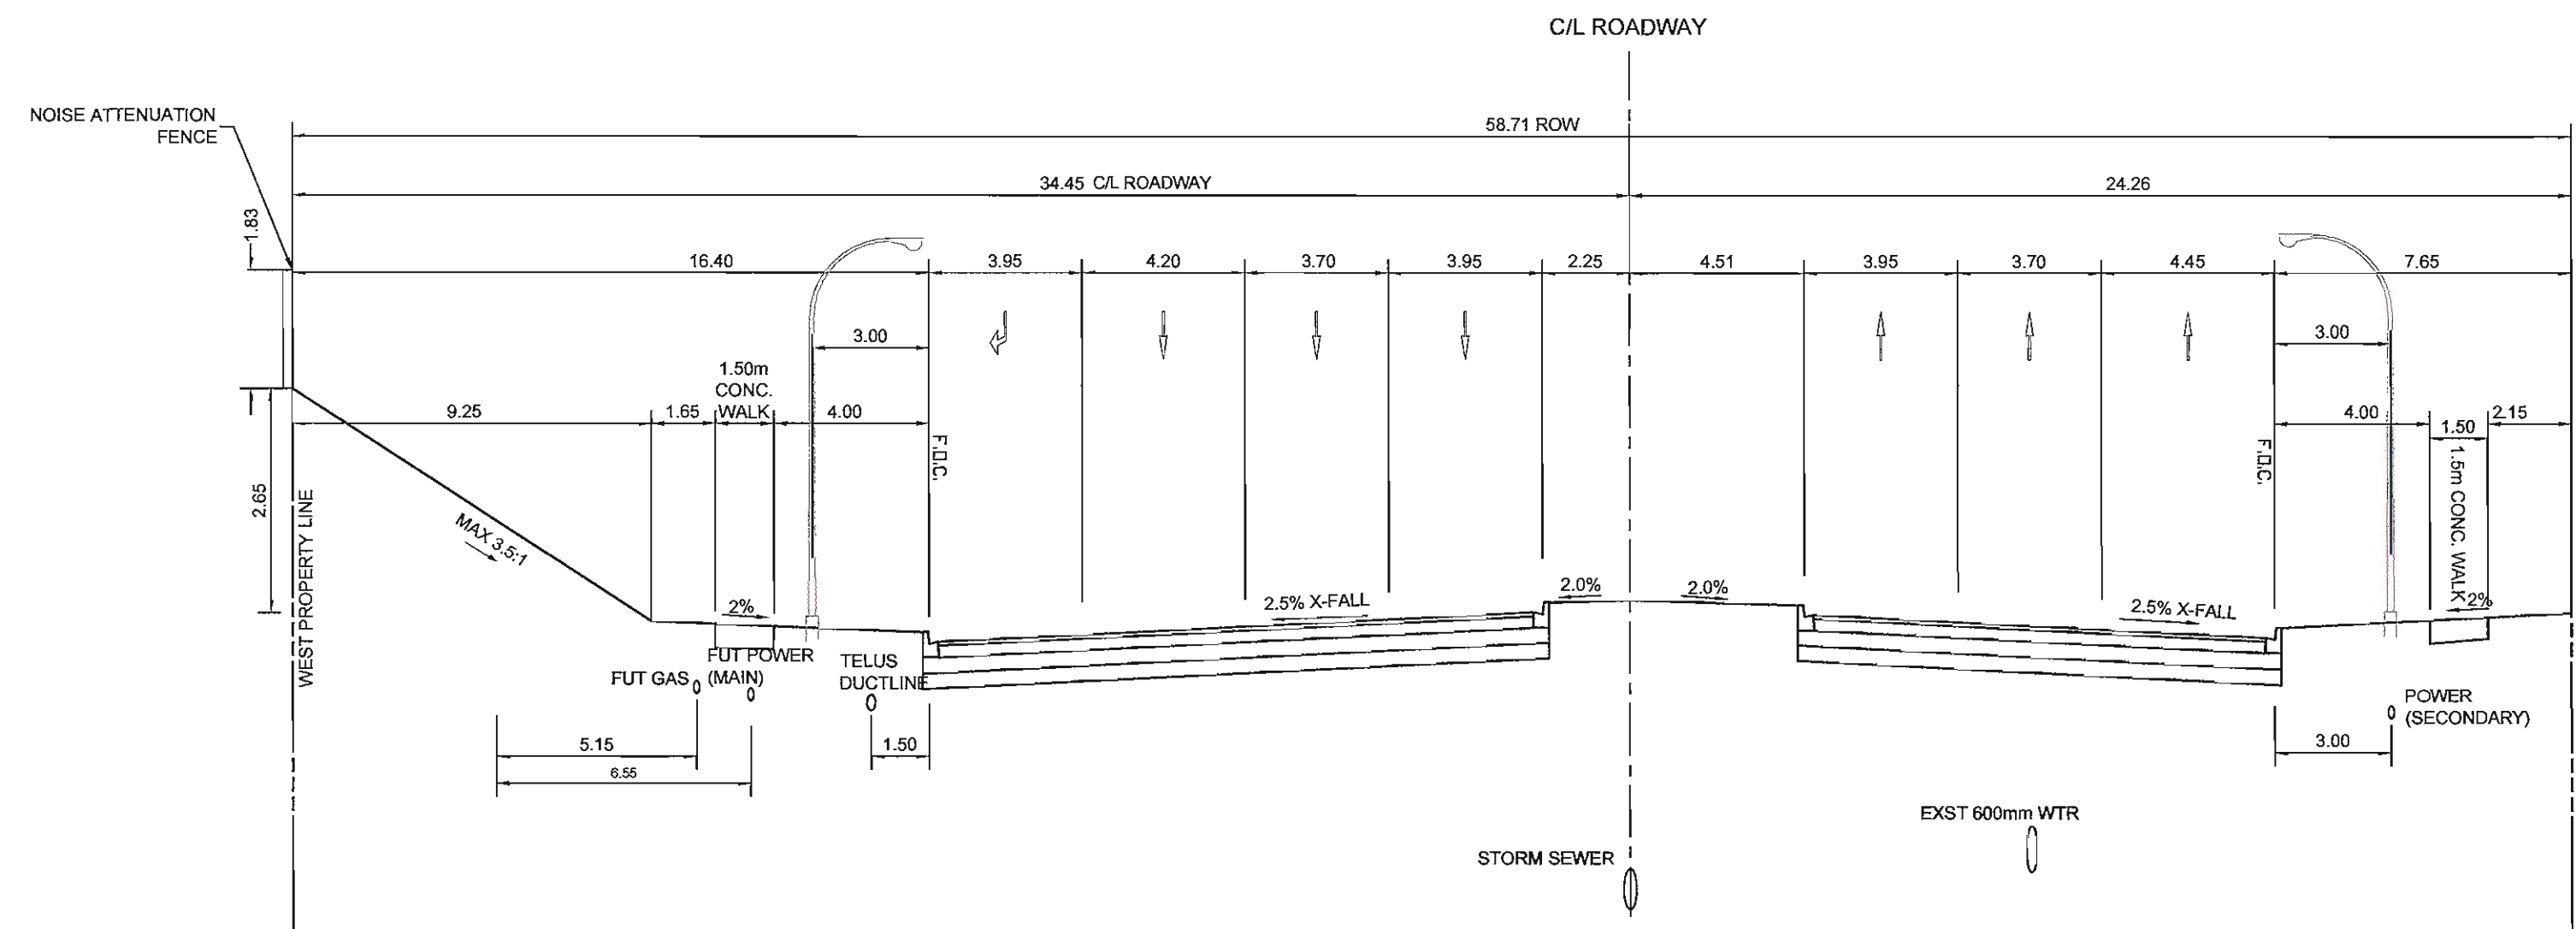

CROSS-SECTION F-F

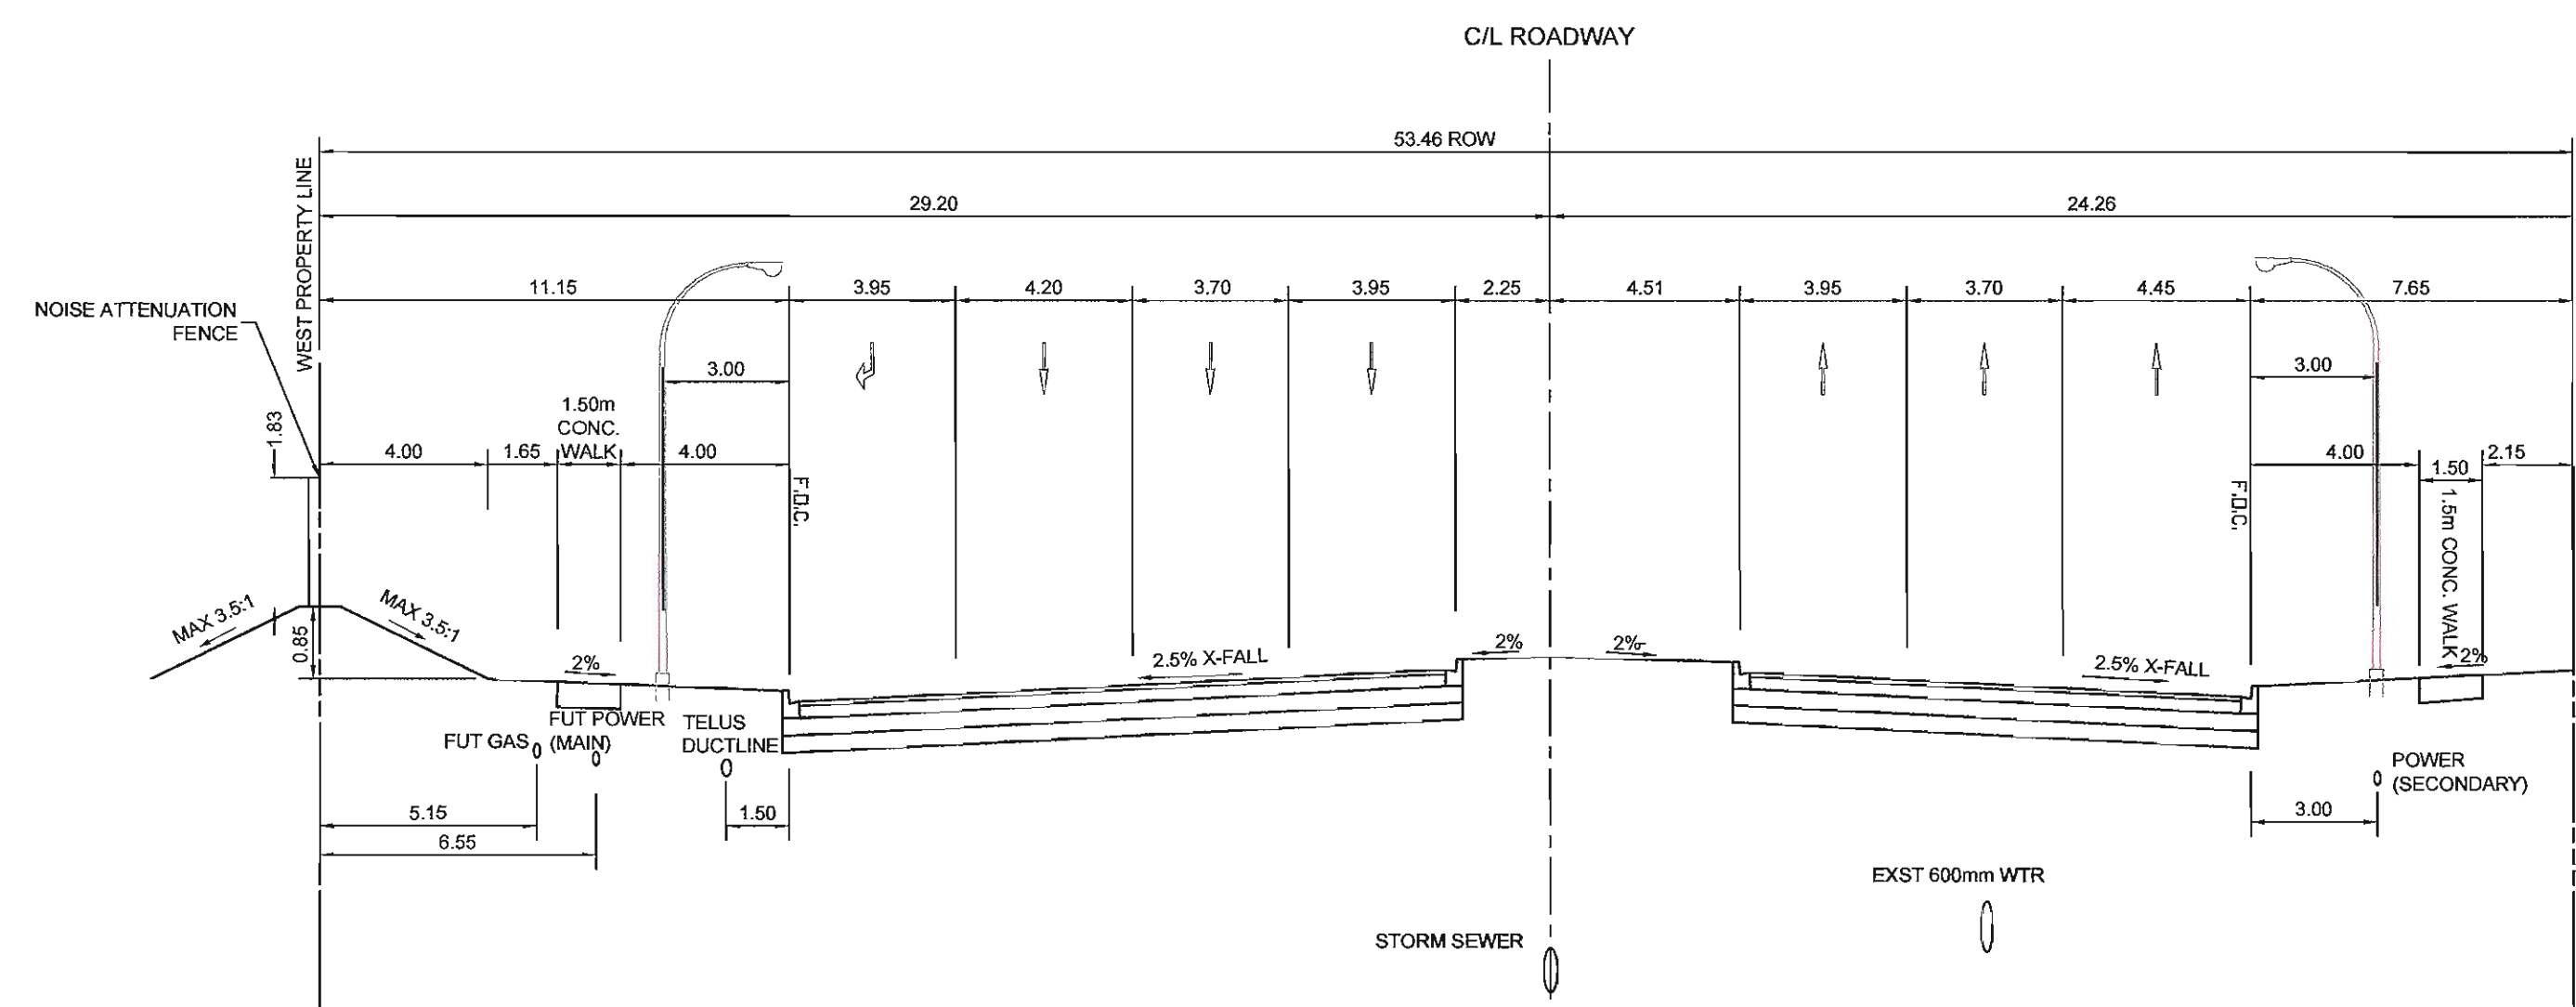

CROSS-SECTION G-G

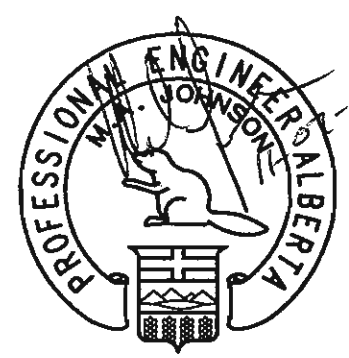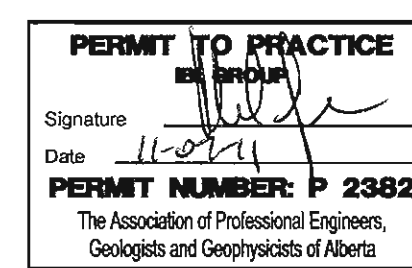

Signature: *M. A. J.* Date: *Aug 19, 2011*
 MANAGER OF TRANSPORTATION PLANNING
 DIRECTOR OF DEVELOPMENT PLANNING AND ENGINEERING
 DIRECTOR OF SUSTAINABLE TRANSPORTATION
 DIRECTOR OF FACILITY AND CAPITAL PLANNING

CONCEPT PLAN - SUBJECT TO PRELIMINARY DESIGN

WHITEMUD DRIVE / ROSENTHAL BOUNDARY DEFINITION



DRAWN BY: C.F.C. CHECKED BY: M.A.J. DATE: JUNE, 2011 SCALE: V=1:100 H=1:100
 DRAWING: *nwh1-1103* SHEET: *03*