


112 AVENUE ENHANCED AREA

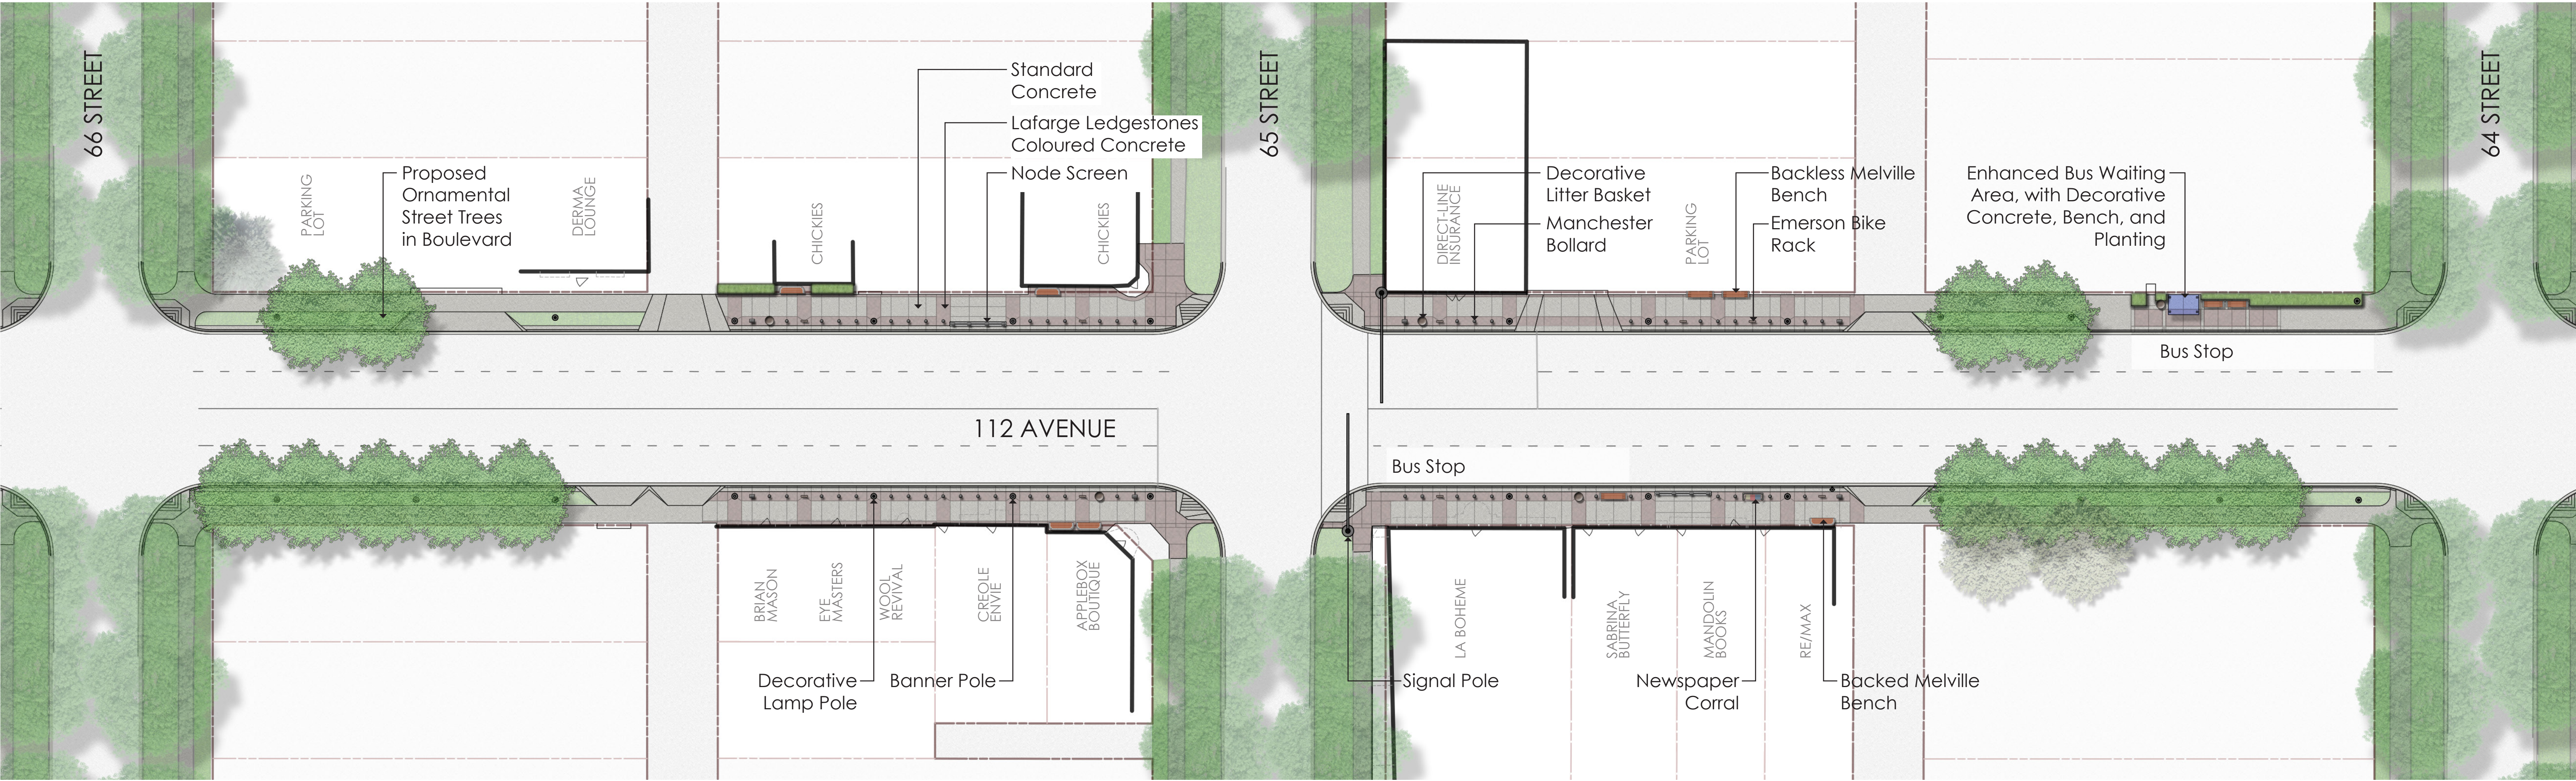

ENHANCED AREA PLAN (66 - 64 STREET)

NORTH 
Scale 1:250


ENHANCED AREA - PERSPECTIVE RENDERINGS



Enhanced Area Daytime View



Enhanced Area Winter Conditions Daytime View

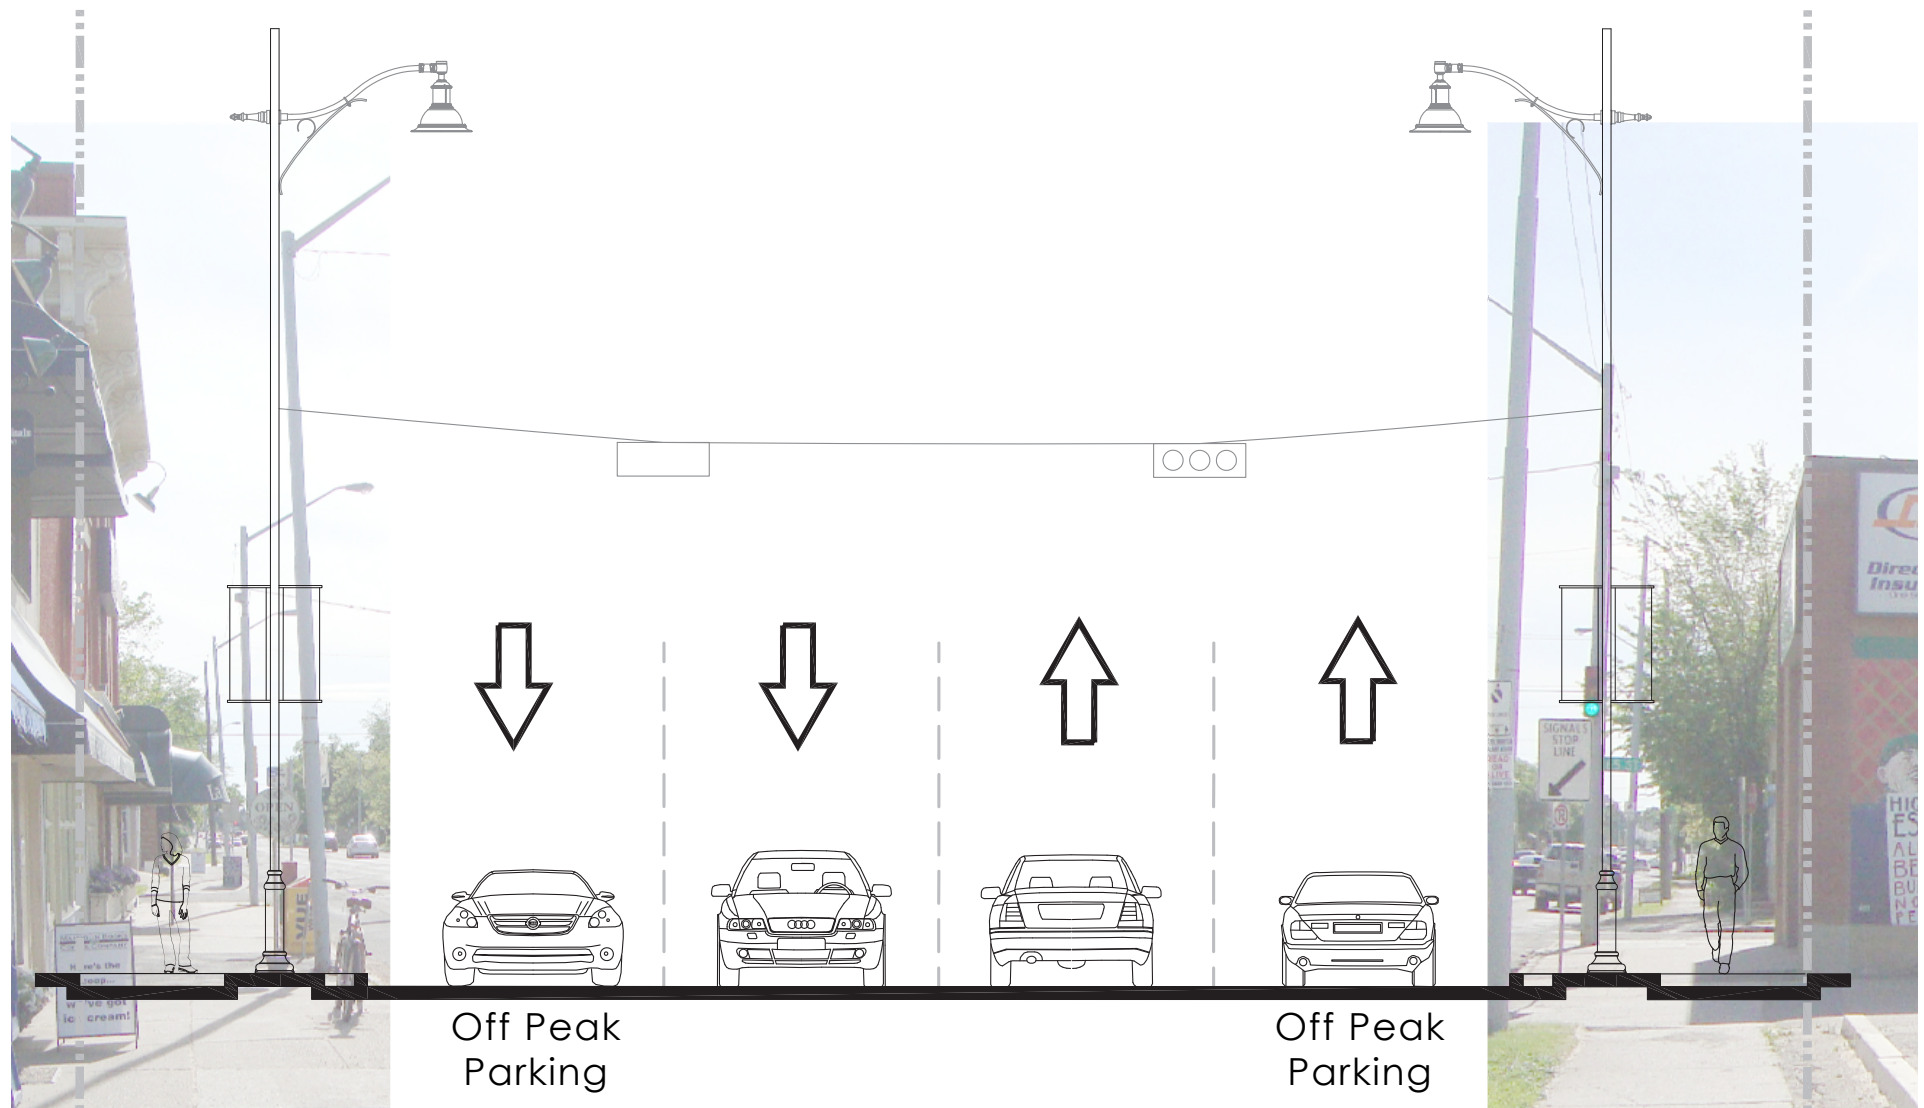

Enhanced Area Cross-section (112 Avenue Looking West)



Aerial Perspective of Enhanced Area




Enhanced Pedestrian Amenities




Buffer Between Road and Walkway

BUS STOP ENHANCEMENTS AND SITE FURNISHINGS

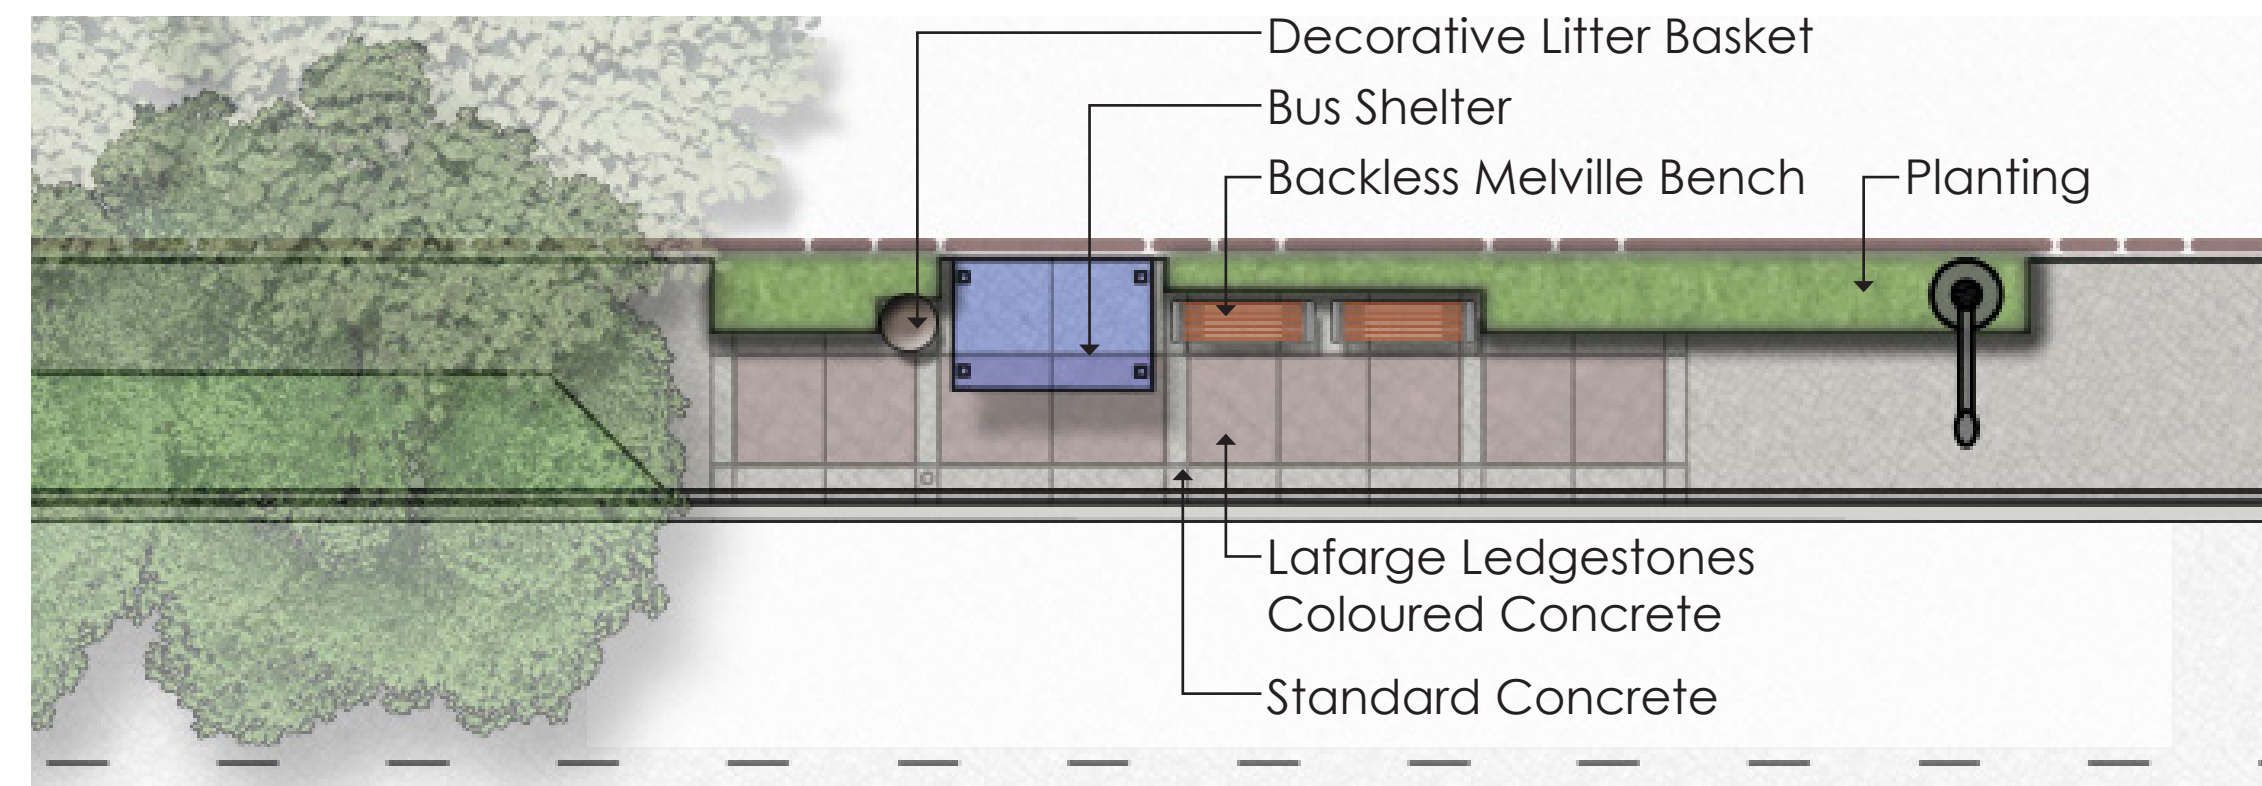

TYPICAL WESTBOUND BUS STOP
112 Avenue

Scale 1:100

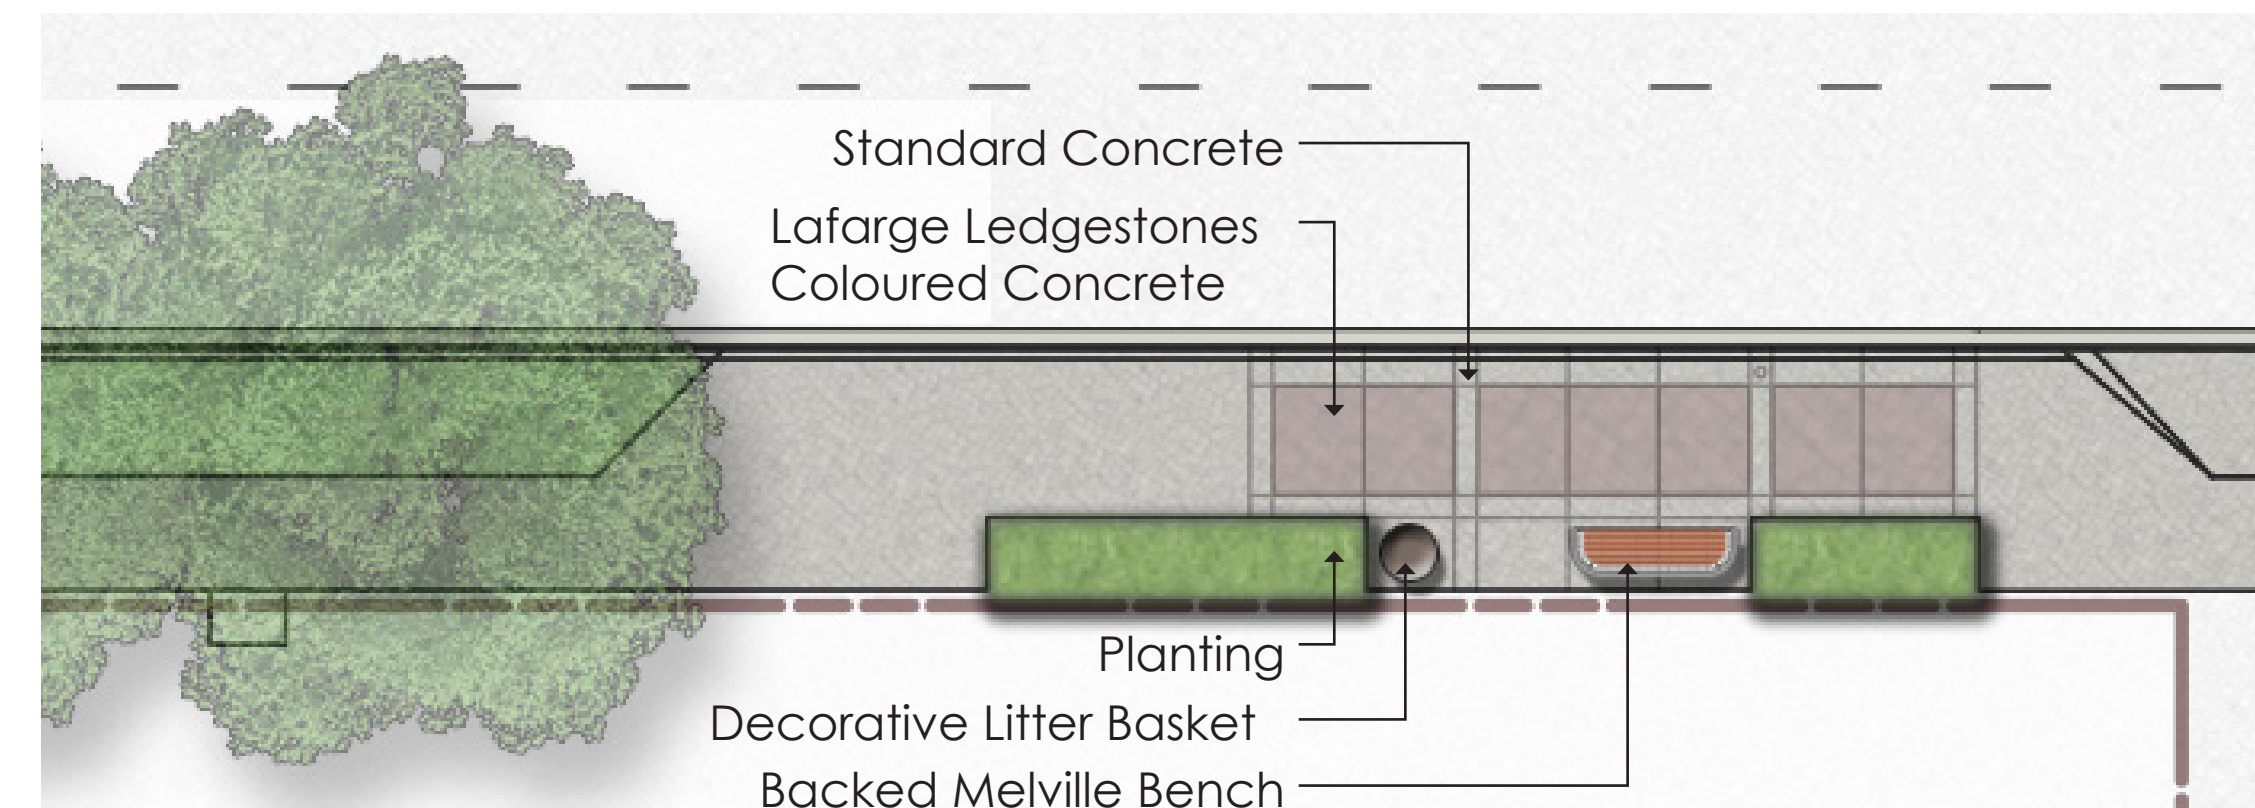

TYPICAL EASTBOUND BUS STOP
112 Avenue

Scale 1:100



BUS STOP RENDERING



Backed Melville Bench



Backless Melville Bench



Emerson Bike Rack



Decorative Litter Basket



Manchester Bollard




Domus Street Light



Banner Attachments
(Banners by others)



Historical Sign Blades

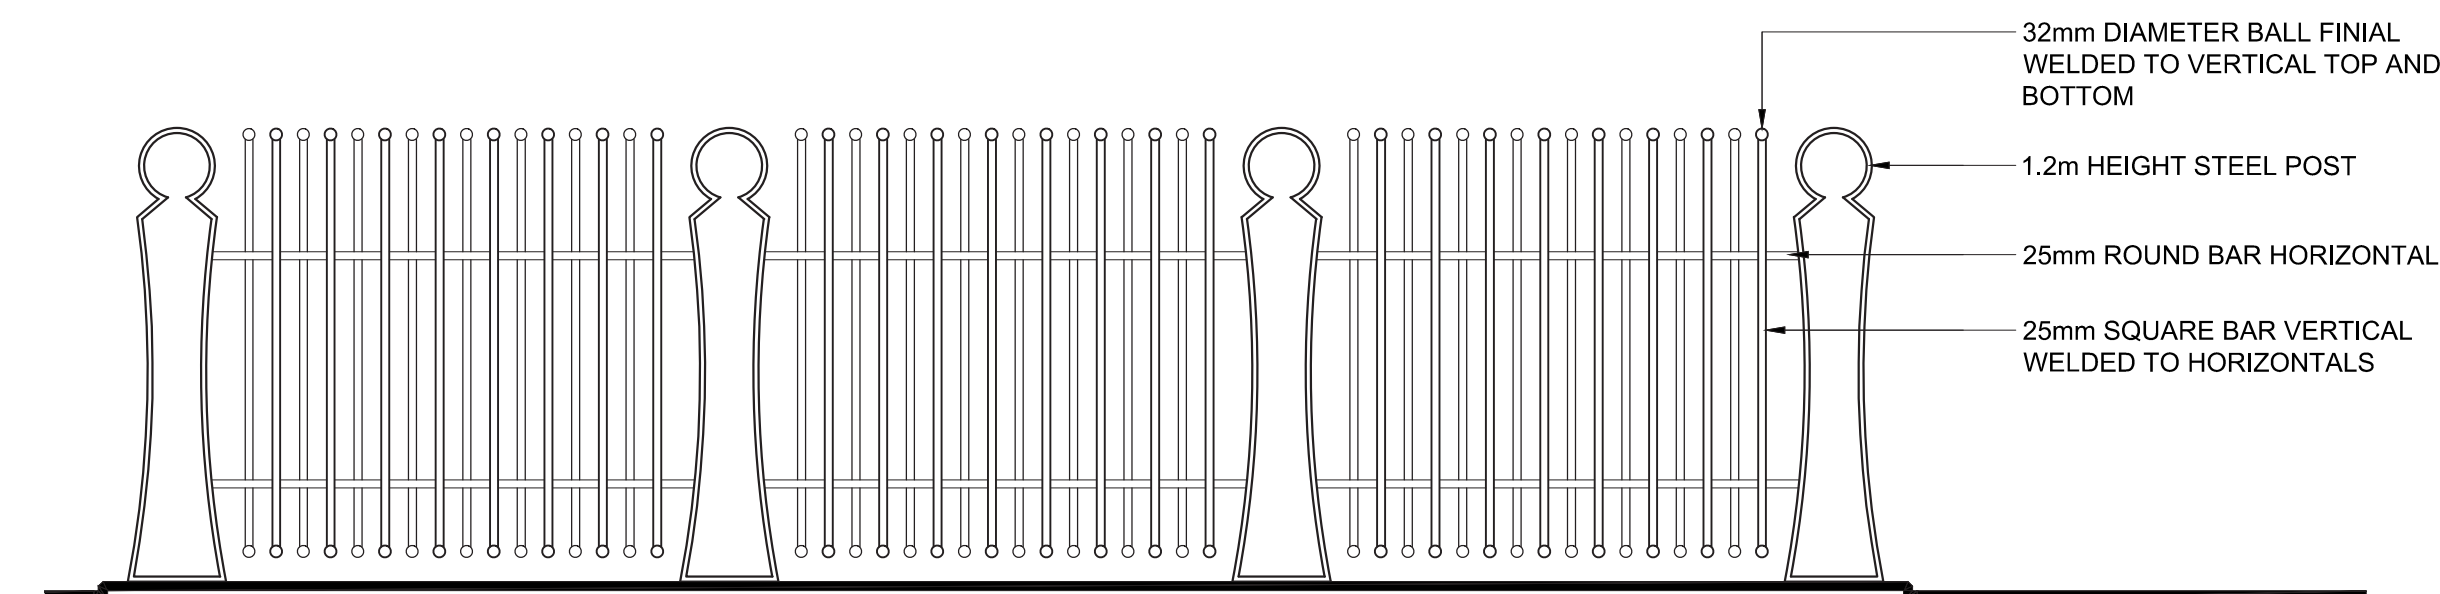

Decorative Steel Screen

SITE FURNISHINGS