

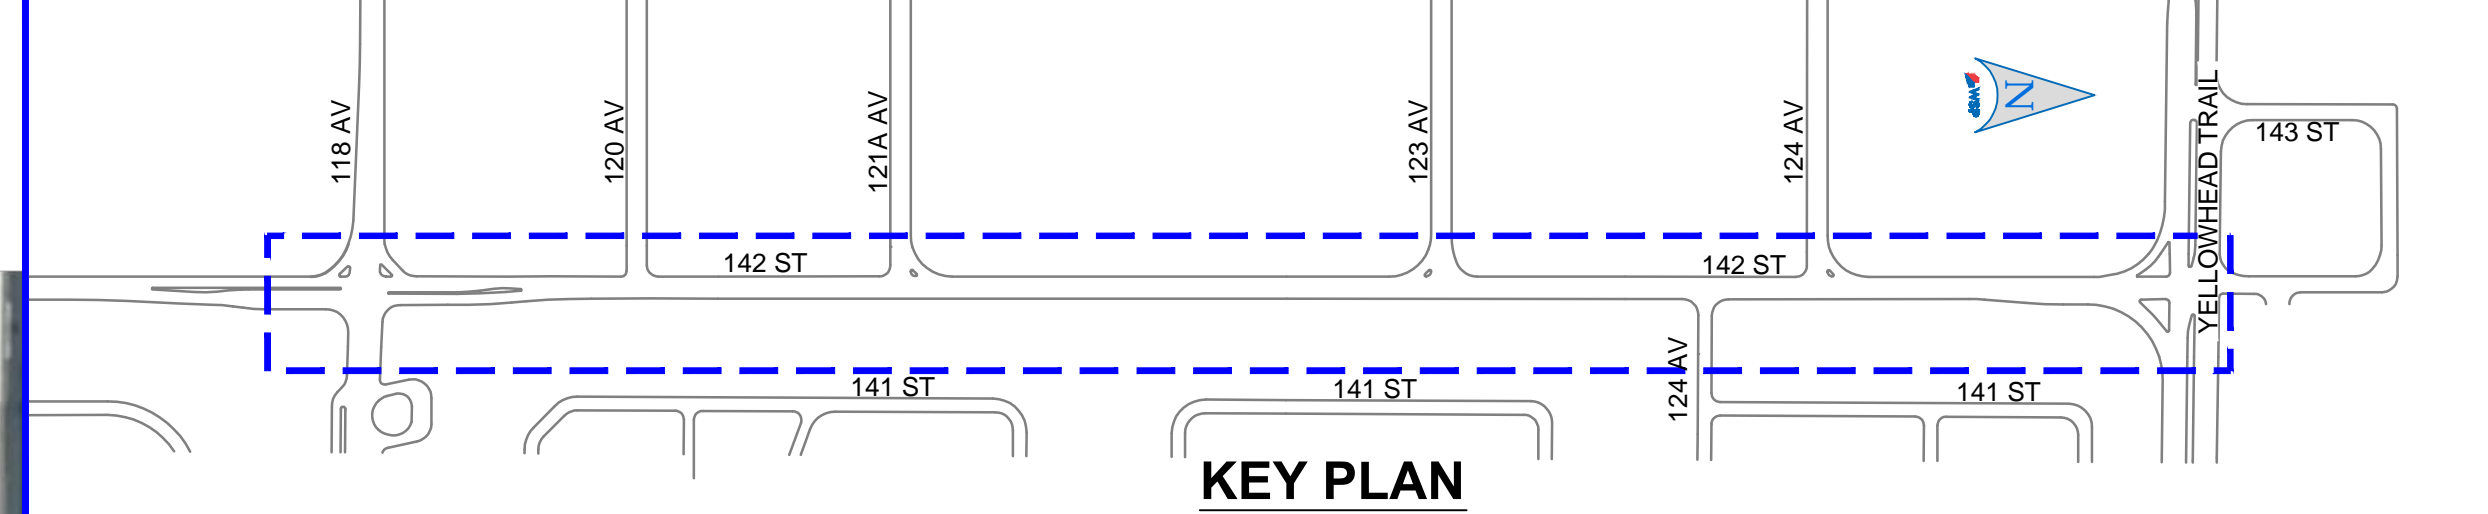



142 STREET RECONSTRUCTION

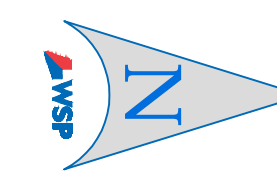

KEY PLAN

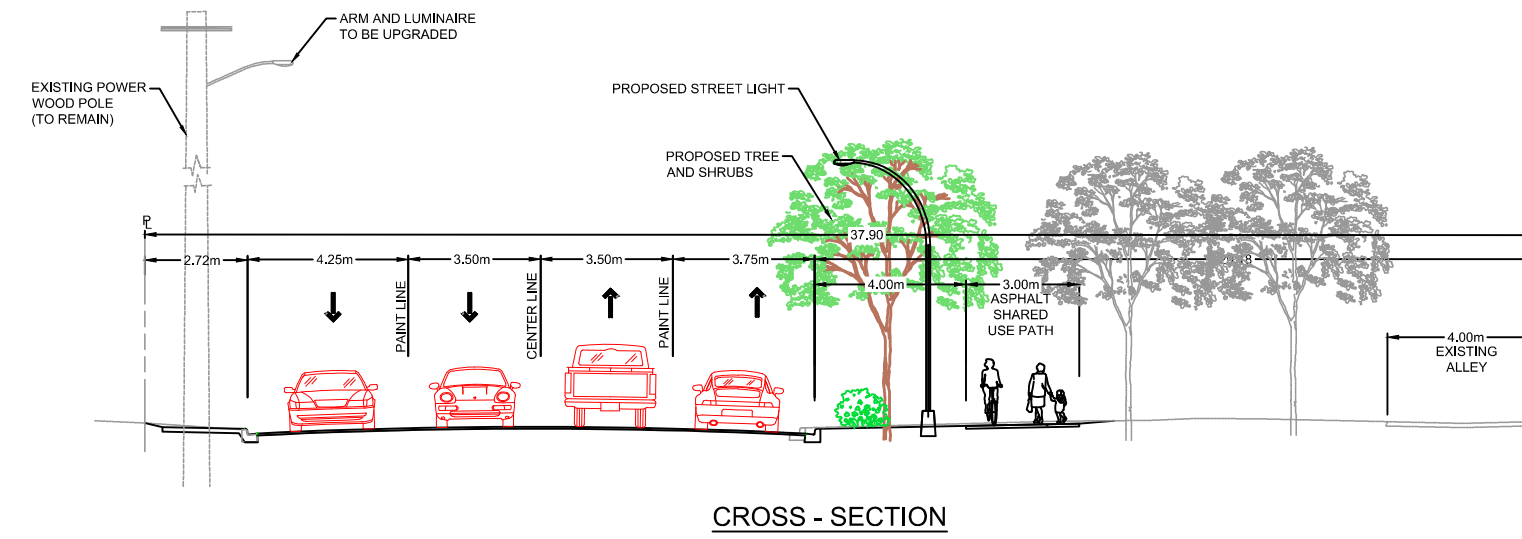

CROSS - SECTION

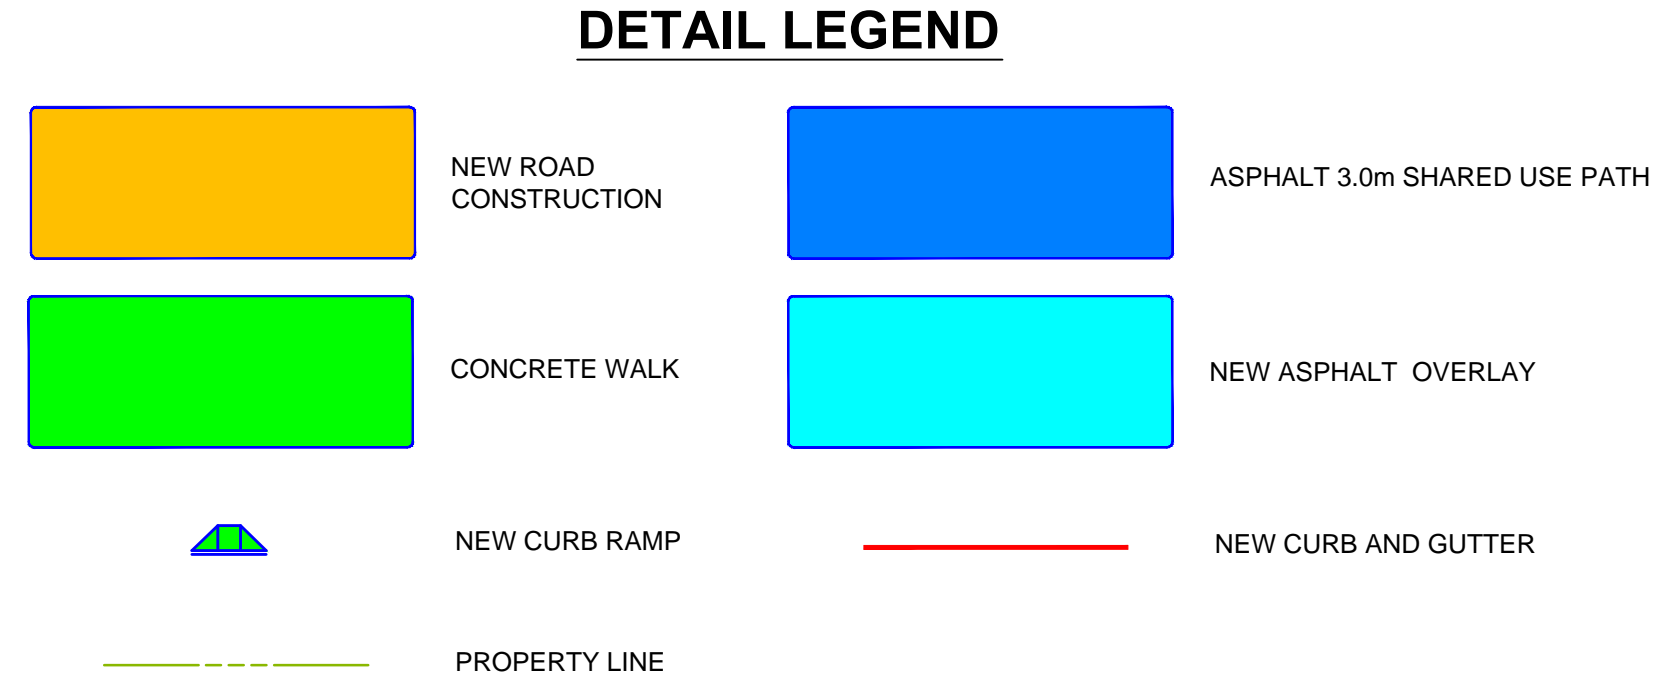

DETAIL LEGEND

