



GOODRIDGE CRESCENT

GRANVILLE DR.

LEWIS ESTATES  
FROM POTTER GREENS DRIVE  
TO WHITEMUD DRIVE  
DESIGN SPEED = 60kmh  
e-max = 0.06 m/m  
CLEAR ZONE = 4.5 - 5.0m

GUARDIAN ROAD  
FROM GRANVILLE DRIVE  
TO WHITEMUD DRIVE  
DESIGN SPEED = 70kmh  
e-max = 0.06 m/m  
CLEAR ZONE = 6.0 - 6.5m

WHITEMUD DRIVE  
DESIGN SPEED = 80kmh  
e-max = 0.06 m/m  
CLEAR ZONE = 6.0 - 6.5m

BANCROFT CL.

BERINGER CRES.

BRECKENRIDGE DRIVE

BAINBRIDGE CRESCENT

BANCROFT CL.

WHITEMUD DR.

LEWIS ESTATES BLVD.

LEWIS ESTATES BLVD.

EXISTING GOLF  
CART UNDERPASS

LIMIT OF CONSTRUCTION  
MATCH TO LEWIS ESTATES BLVD.

DETAIL LEGEND


- NEW BASE
- CONCRETE CONSTRUCTION
- BASE REMOVAL
- 50mm GRIND / 70mm AC OVERLAY
- 50mm GRIND / 50mm AC OVERLAY
- HYDROSEEDING

TRANSPORTATION SERVICES DIV. OF TRANSPORTATION PLANNING	APPROVAL	DATE
TRANSPORTATION SERVICES DIV. OF TRANSPORTATION PLANNING		
TRANSPORTATION SERVICES DIV. OF TRANSPORTATION PLANNING		
TRANSPORTATION SERVICES DIV. OF TRANSPORTATION PLANNING		
TRANSPORTATION SERVICES DIV. OF TRANSPORTATION PLANNING		
DEPARTMENT / BRANCH		

DIRECTOR OF ROADWAYS DESIGN	DATE
DIRECTOR OF ROADWAYS CONSTRUCTION	DATE
SURVEY	DATE
JOB NO.	DATE
SCALE	DATE
HOR.	DATE
VER.	DATE

THE CITY OF  
**Edmonton**  
CAPITAL CONSTRUCTION  
ROAD DESIGN & CONSTRUCTION

**GUARDIAN RD/LEWIS ESTATES BLVD.**  
GRANTHAM DRIVE TO POTTER GREEN DRIVE  
PRELIMINARY PLAN  
**GRLE 02**

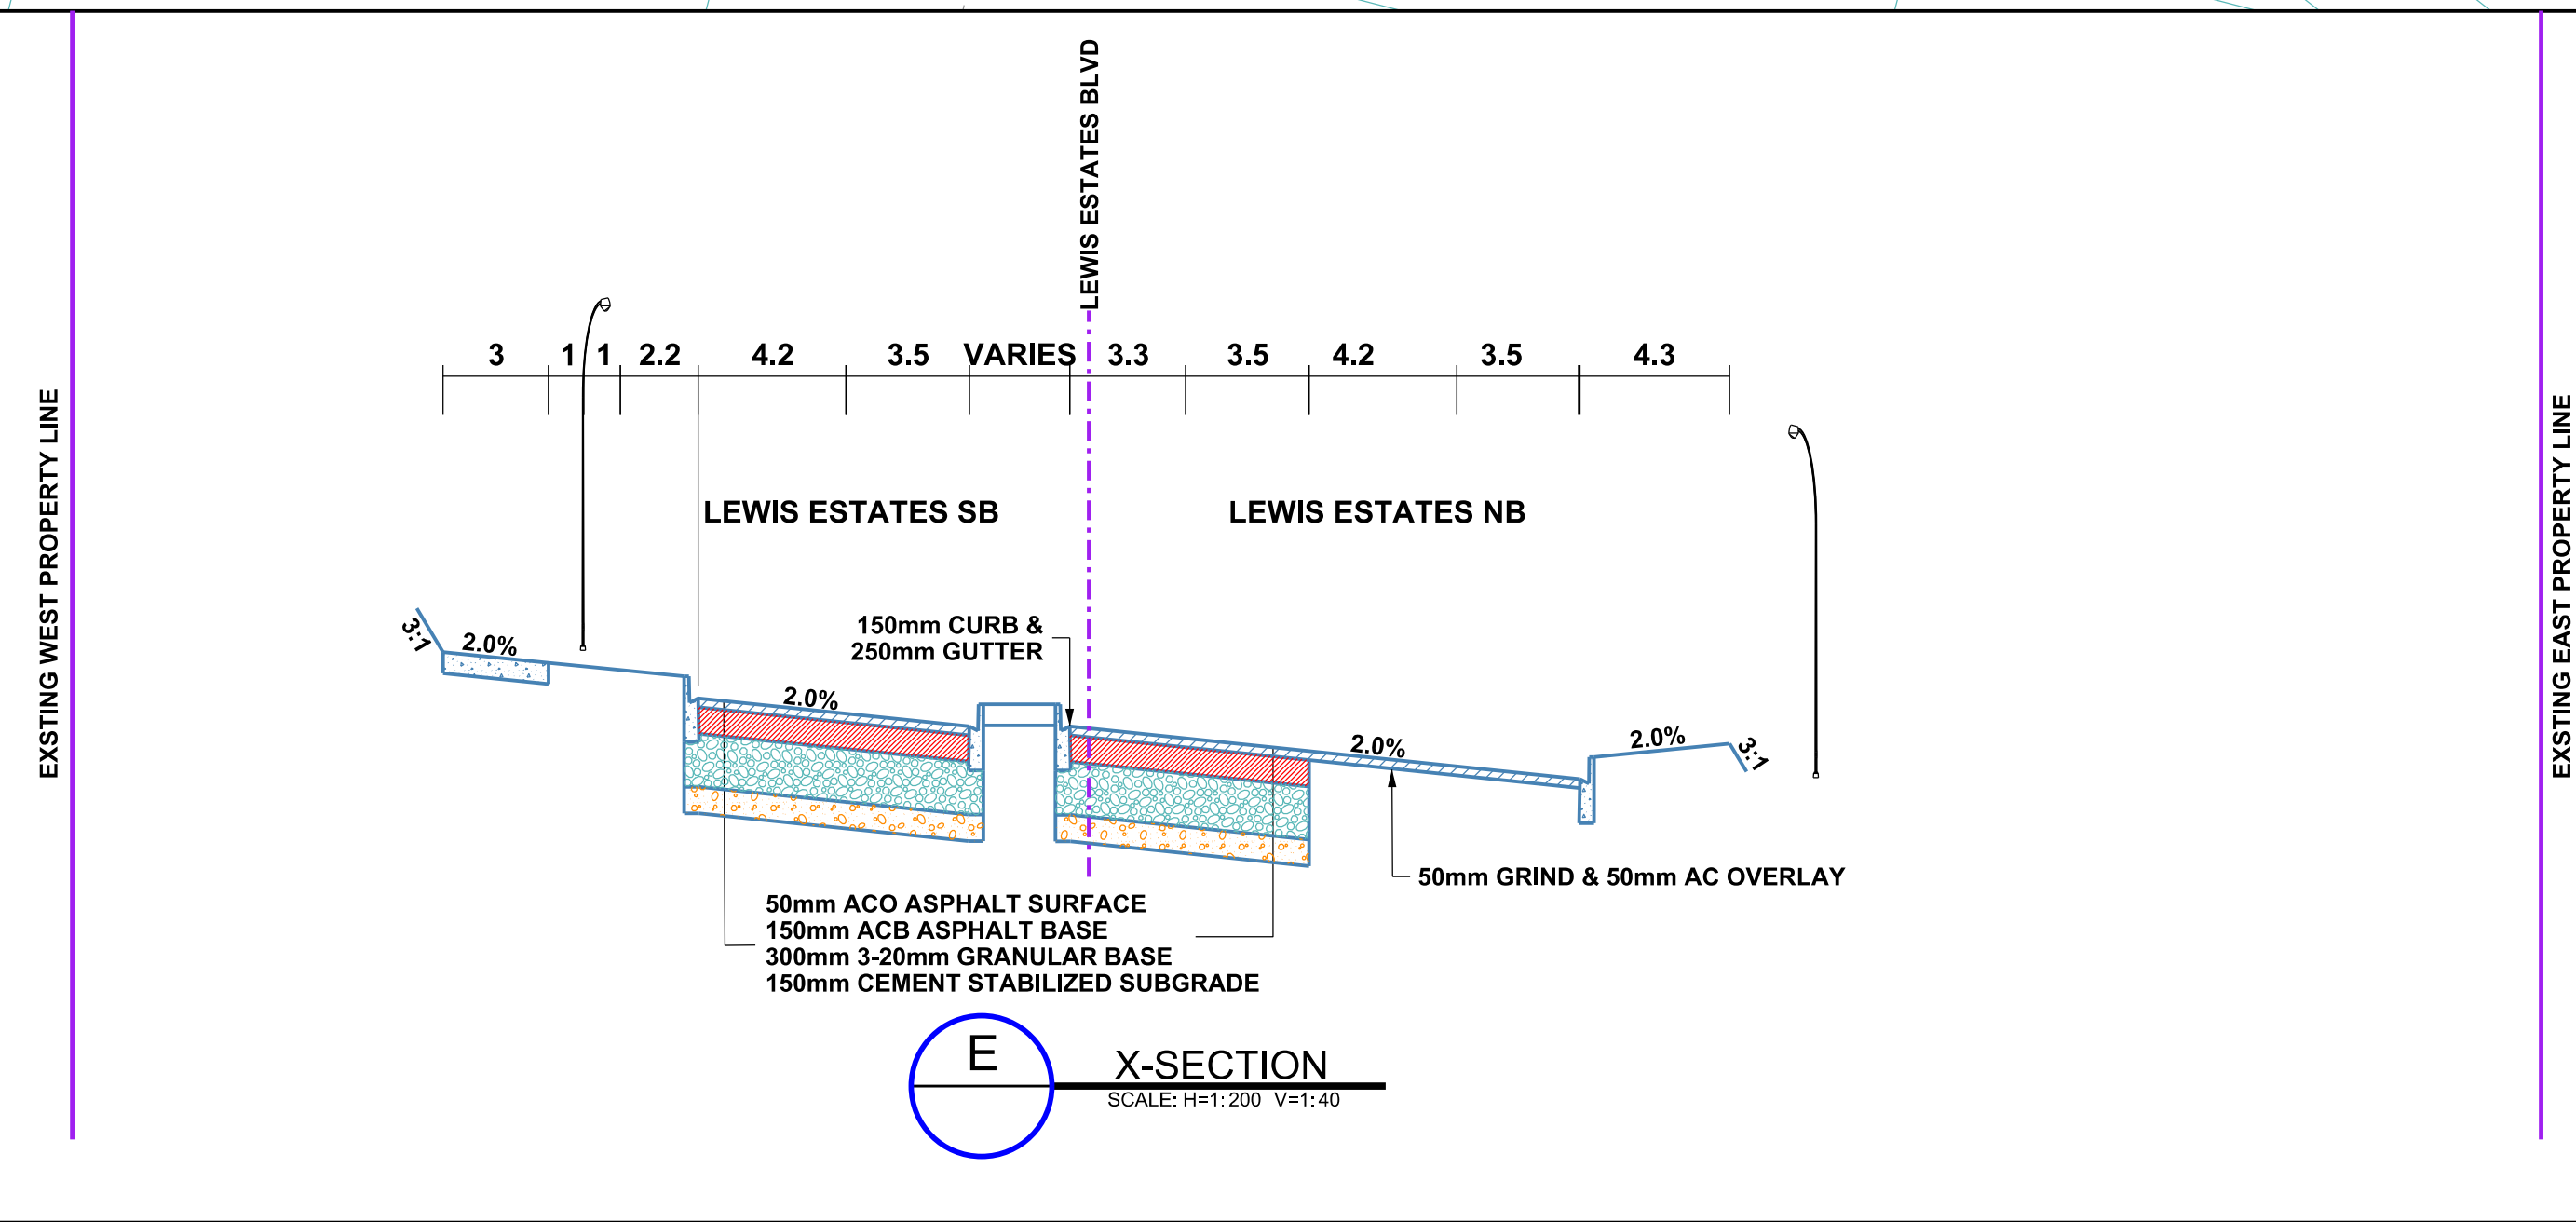





LEWIS ESTATES  
FROM POTTER GREENS DRIVE  
TO WHITEMUD DRIVE  
DESIGN SPEED = 60kmh  
e-max = 0.06 m/m  
CLEAR ZONE = 4.5 - 5.0m

WHITEMUD DRIVE  
DESIGN SPEED = 80kmh  
e-max = 0.06 m/m  
CLEAR ZONE = 6.0 - 6.5m

GUARDIAN ROAD  
FROM GRANVILLE DRIVE  
TO GRANTHAM DRIVE  
DESIGN SPEED = 70kmh  
e-max = 0.06 m/m  
CLEAR ZONE = 6.0 - 6.5m

BERINGER CRES.

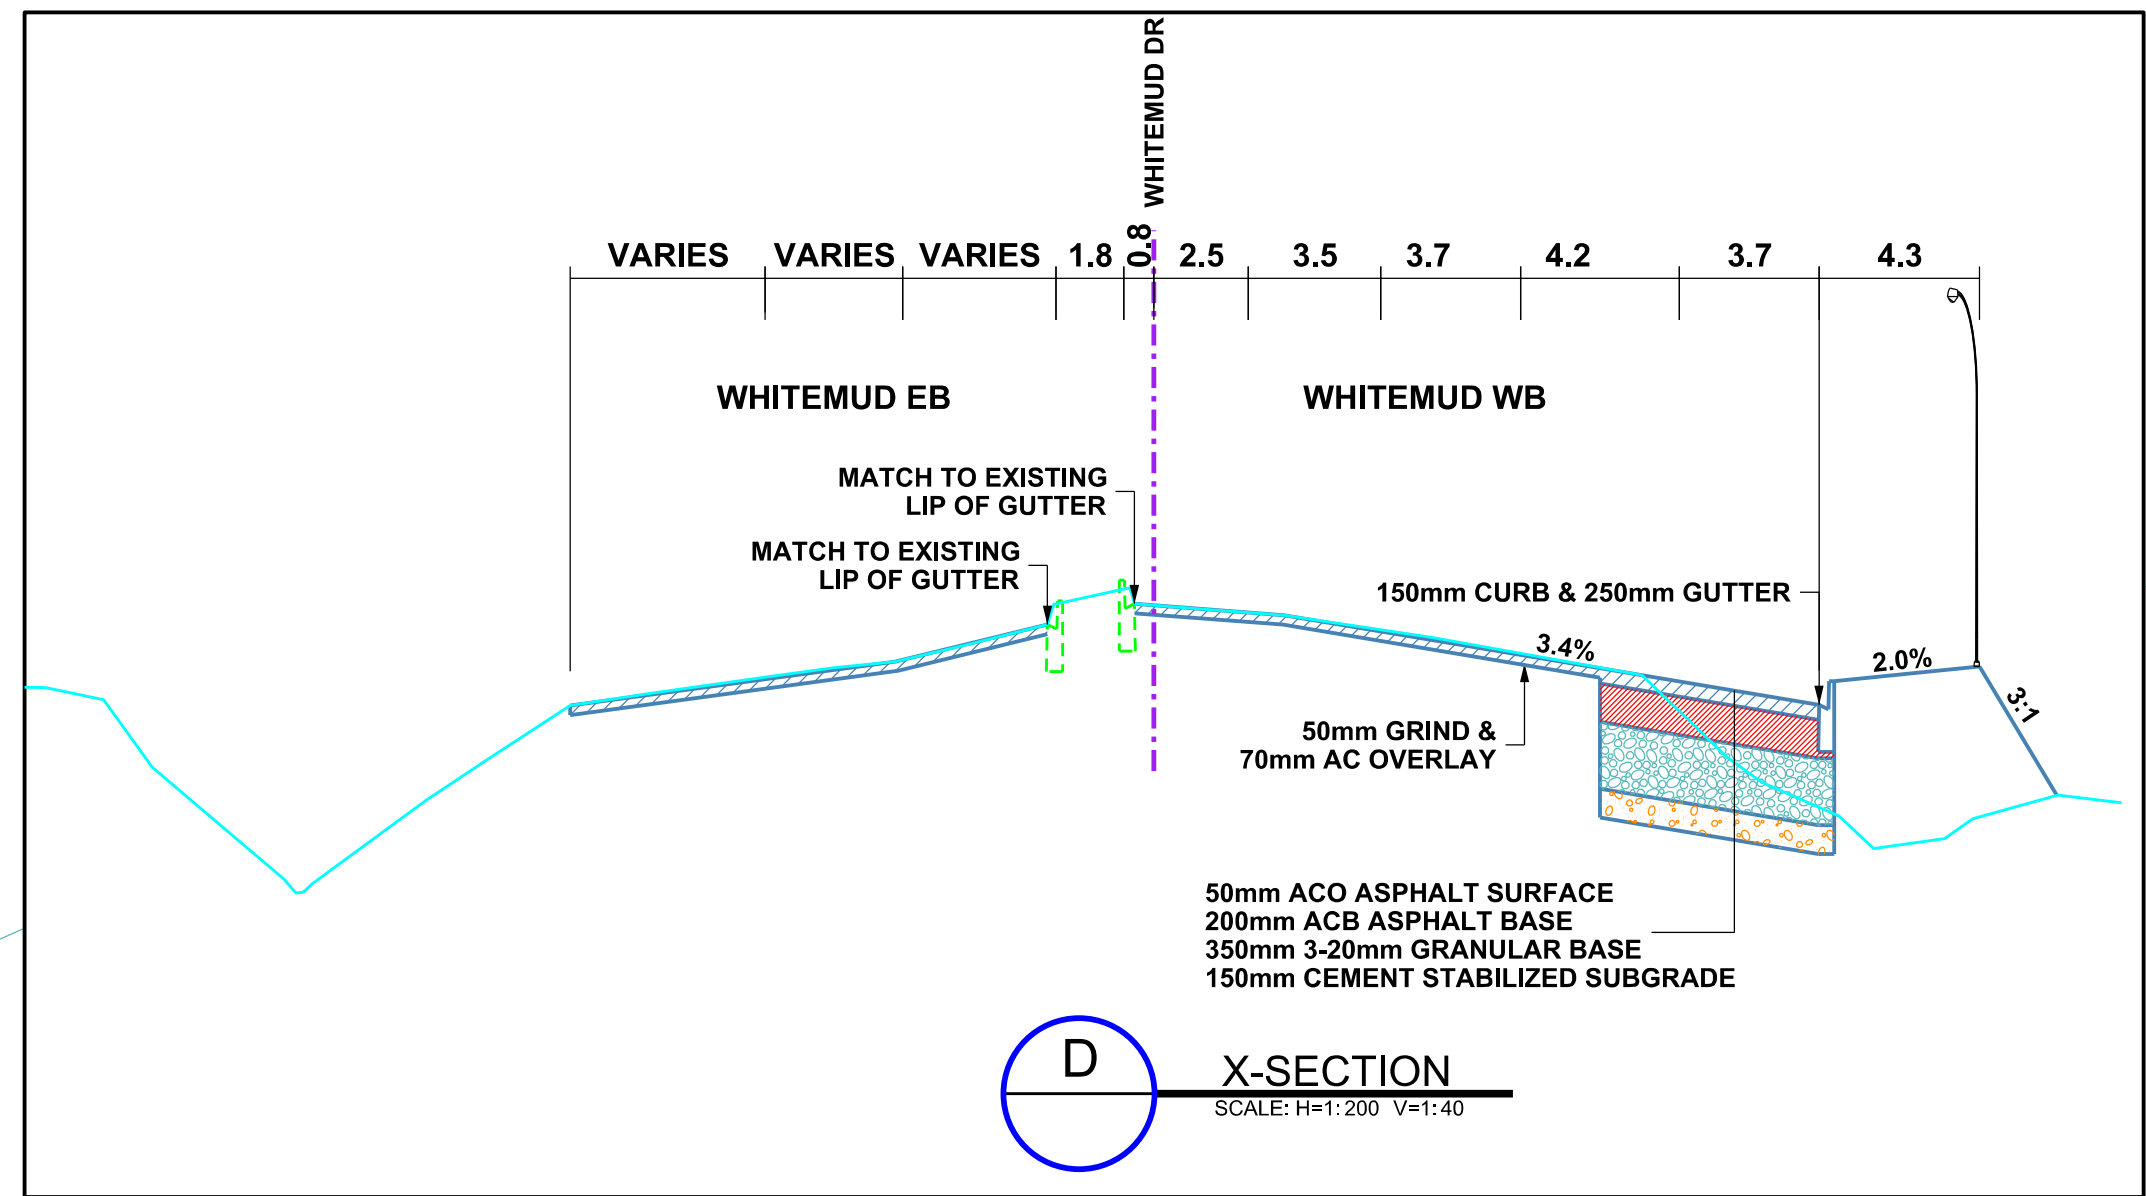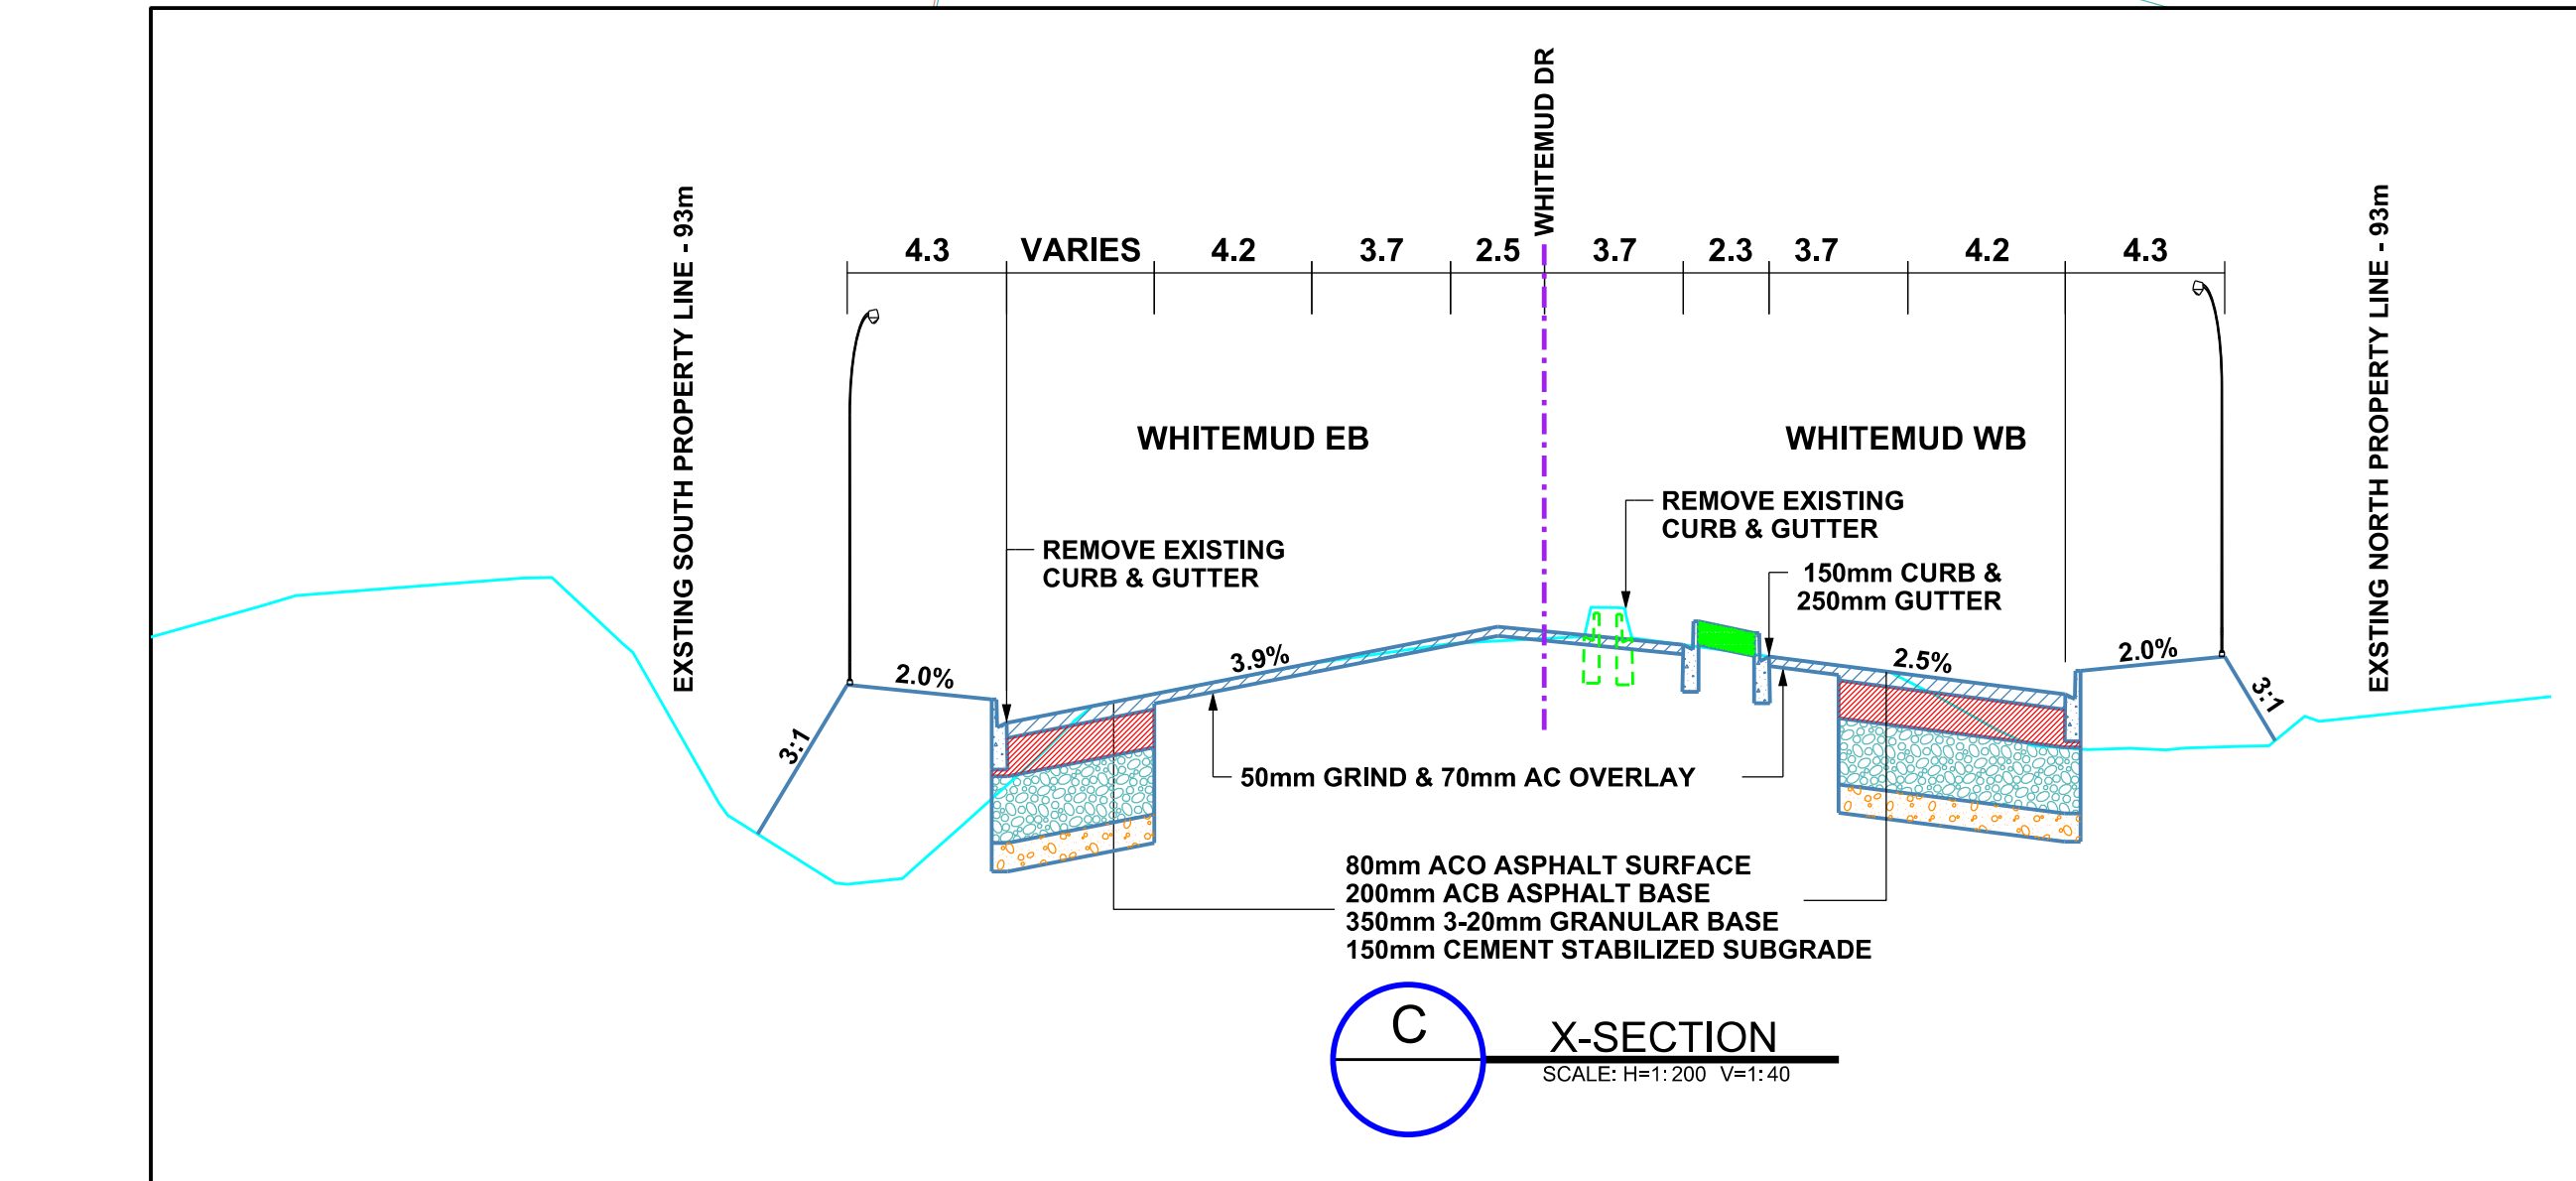

TRANSPORTATION SERVICES DIR. OF TRANSPORTATION PLANNING	APPROVAL	DATE
TRANSPORTATION SERVICES DIR. OF FACILITY AND CAPITAL PLANNING		
TRANSPORTATION SERVICES DIR. OF DESIGN, PLANNING & ENGINEERING		
TRANSPORTATION SERVICES DIR. OF SUSTAINABLE TRANSPORTATION		
DEPARTMENT / BRANCH		

DIRECTOR OF ROADWAYS DESIGN	DATE
DIRECTOR OF ROADWAYS CONSTRUCTION	DATE
SURVEY	DATE
DESIGN	DATE
FOR NO. 467579	
DESIGNED	DATE
SCALE	
CHECKED	DATE
DATE	

APPROVAL	DATE

<b>Edmonton</b>	CAPITAL CONSTRUCTION ROAD DESIGN & CONSTRUCTION
<b>GUARDIAN RD/LEWIS ESTATES BLVD.</b>	
GRANTHAM DRIVE TO POTTER GREEN DRIVE	
PRELIMINARY PLAN	
<b>GRLE 03</b>	