




THE WAY AHEAD

BUILDING GREAT NEIGHBOURHOODS

TRANSFORMING EDMONTON
BRINGING OUR CITY TO LIFE

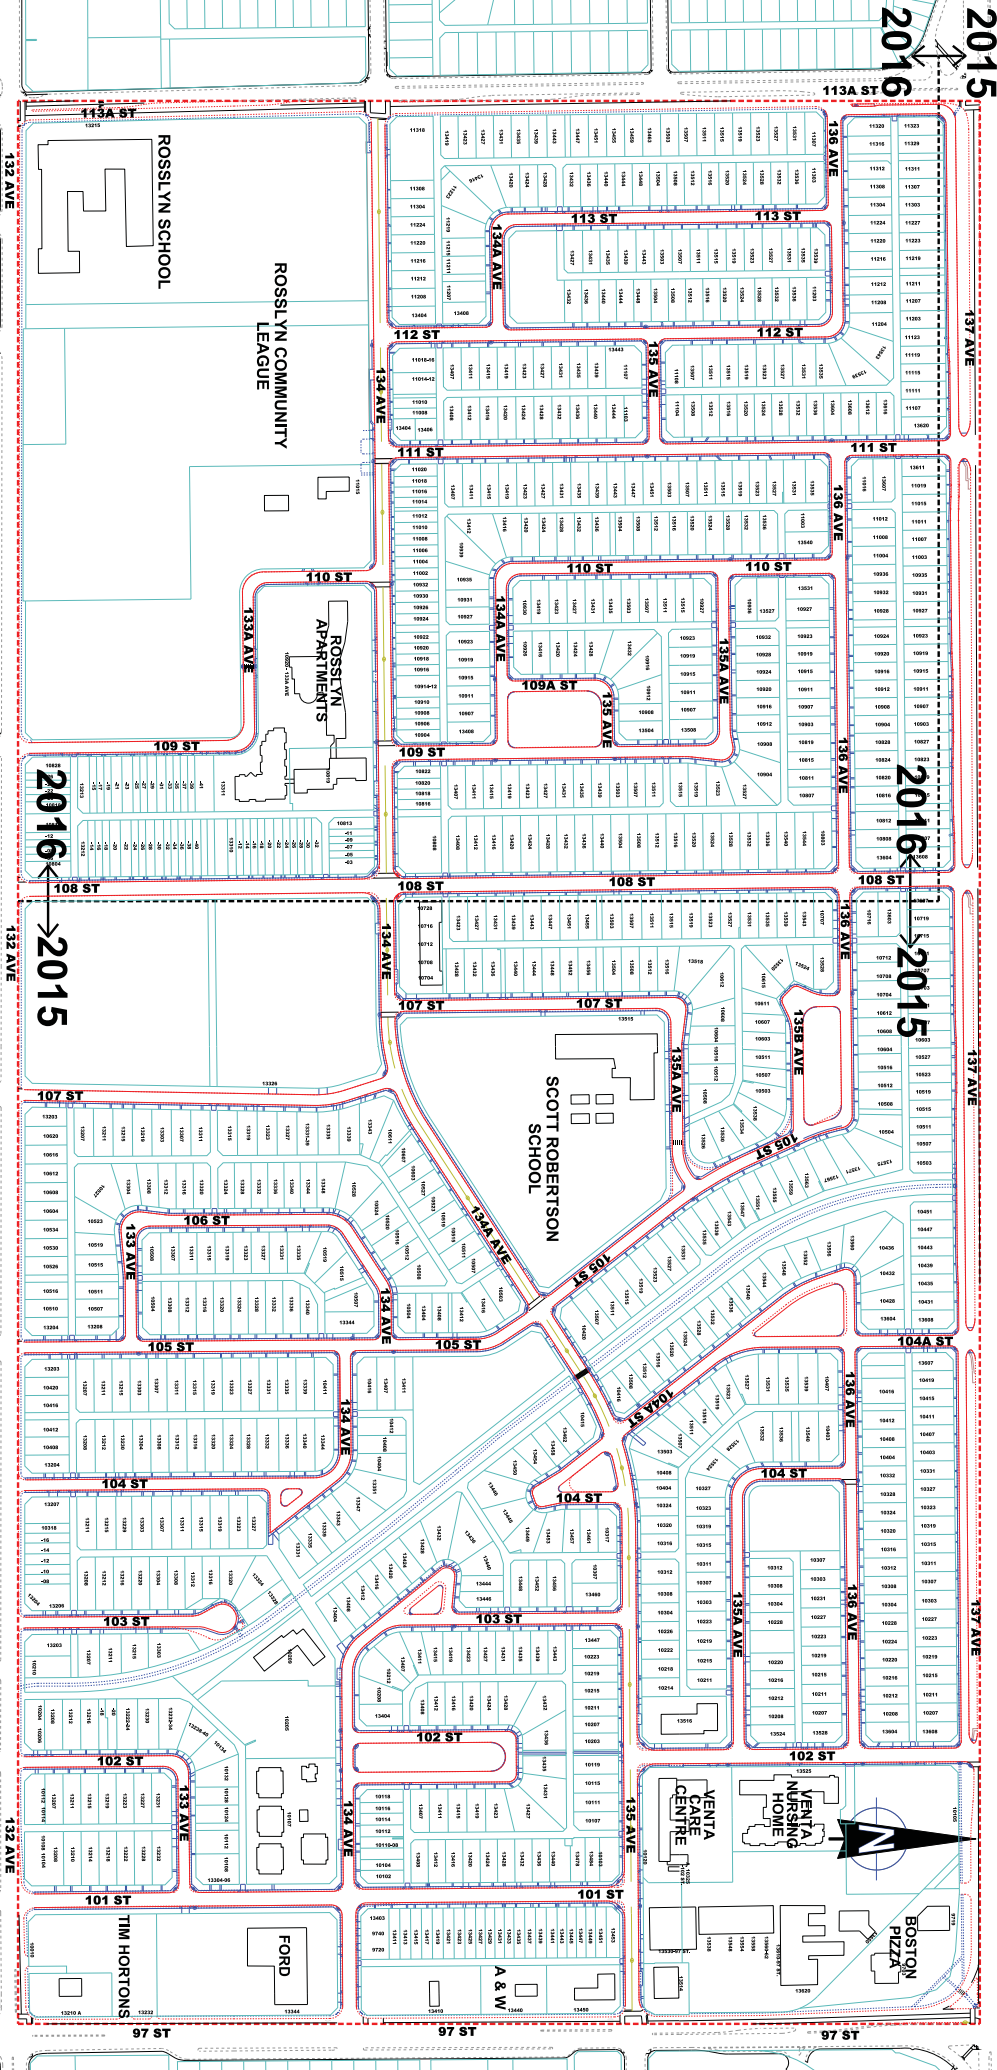

PRELIMINARY DESIGN LEGEND

- PROJECT LIMITS
- EXISTING CURB ALIGNMENT
- PROPOSED CURB ALIGNMENT
- EXISTING SIDEWALK ALIGNMENT
- PROPOSED SIDEWALK ALIGNMENT

ROSSLYN NEIGHBOURHOOD RENEWAL PRELIMINARY DESIGN

2015/2016

FOR
INFORMATION
ONLY
SUBJECT TO CHANGE

