




THE WAY AHEAD

# BUILDING GREAT NEIGHBOURHOODS

TRANSFORMING EDMONTON  
BRINGING OUR CITY TO LIFE

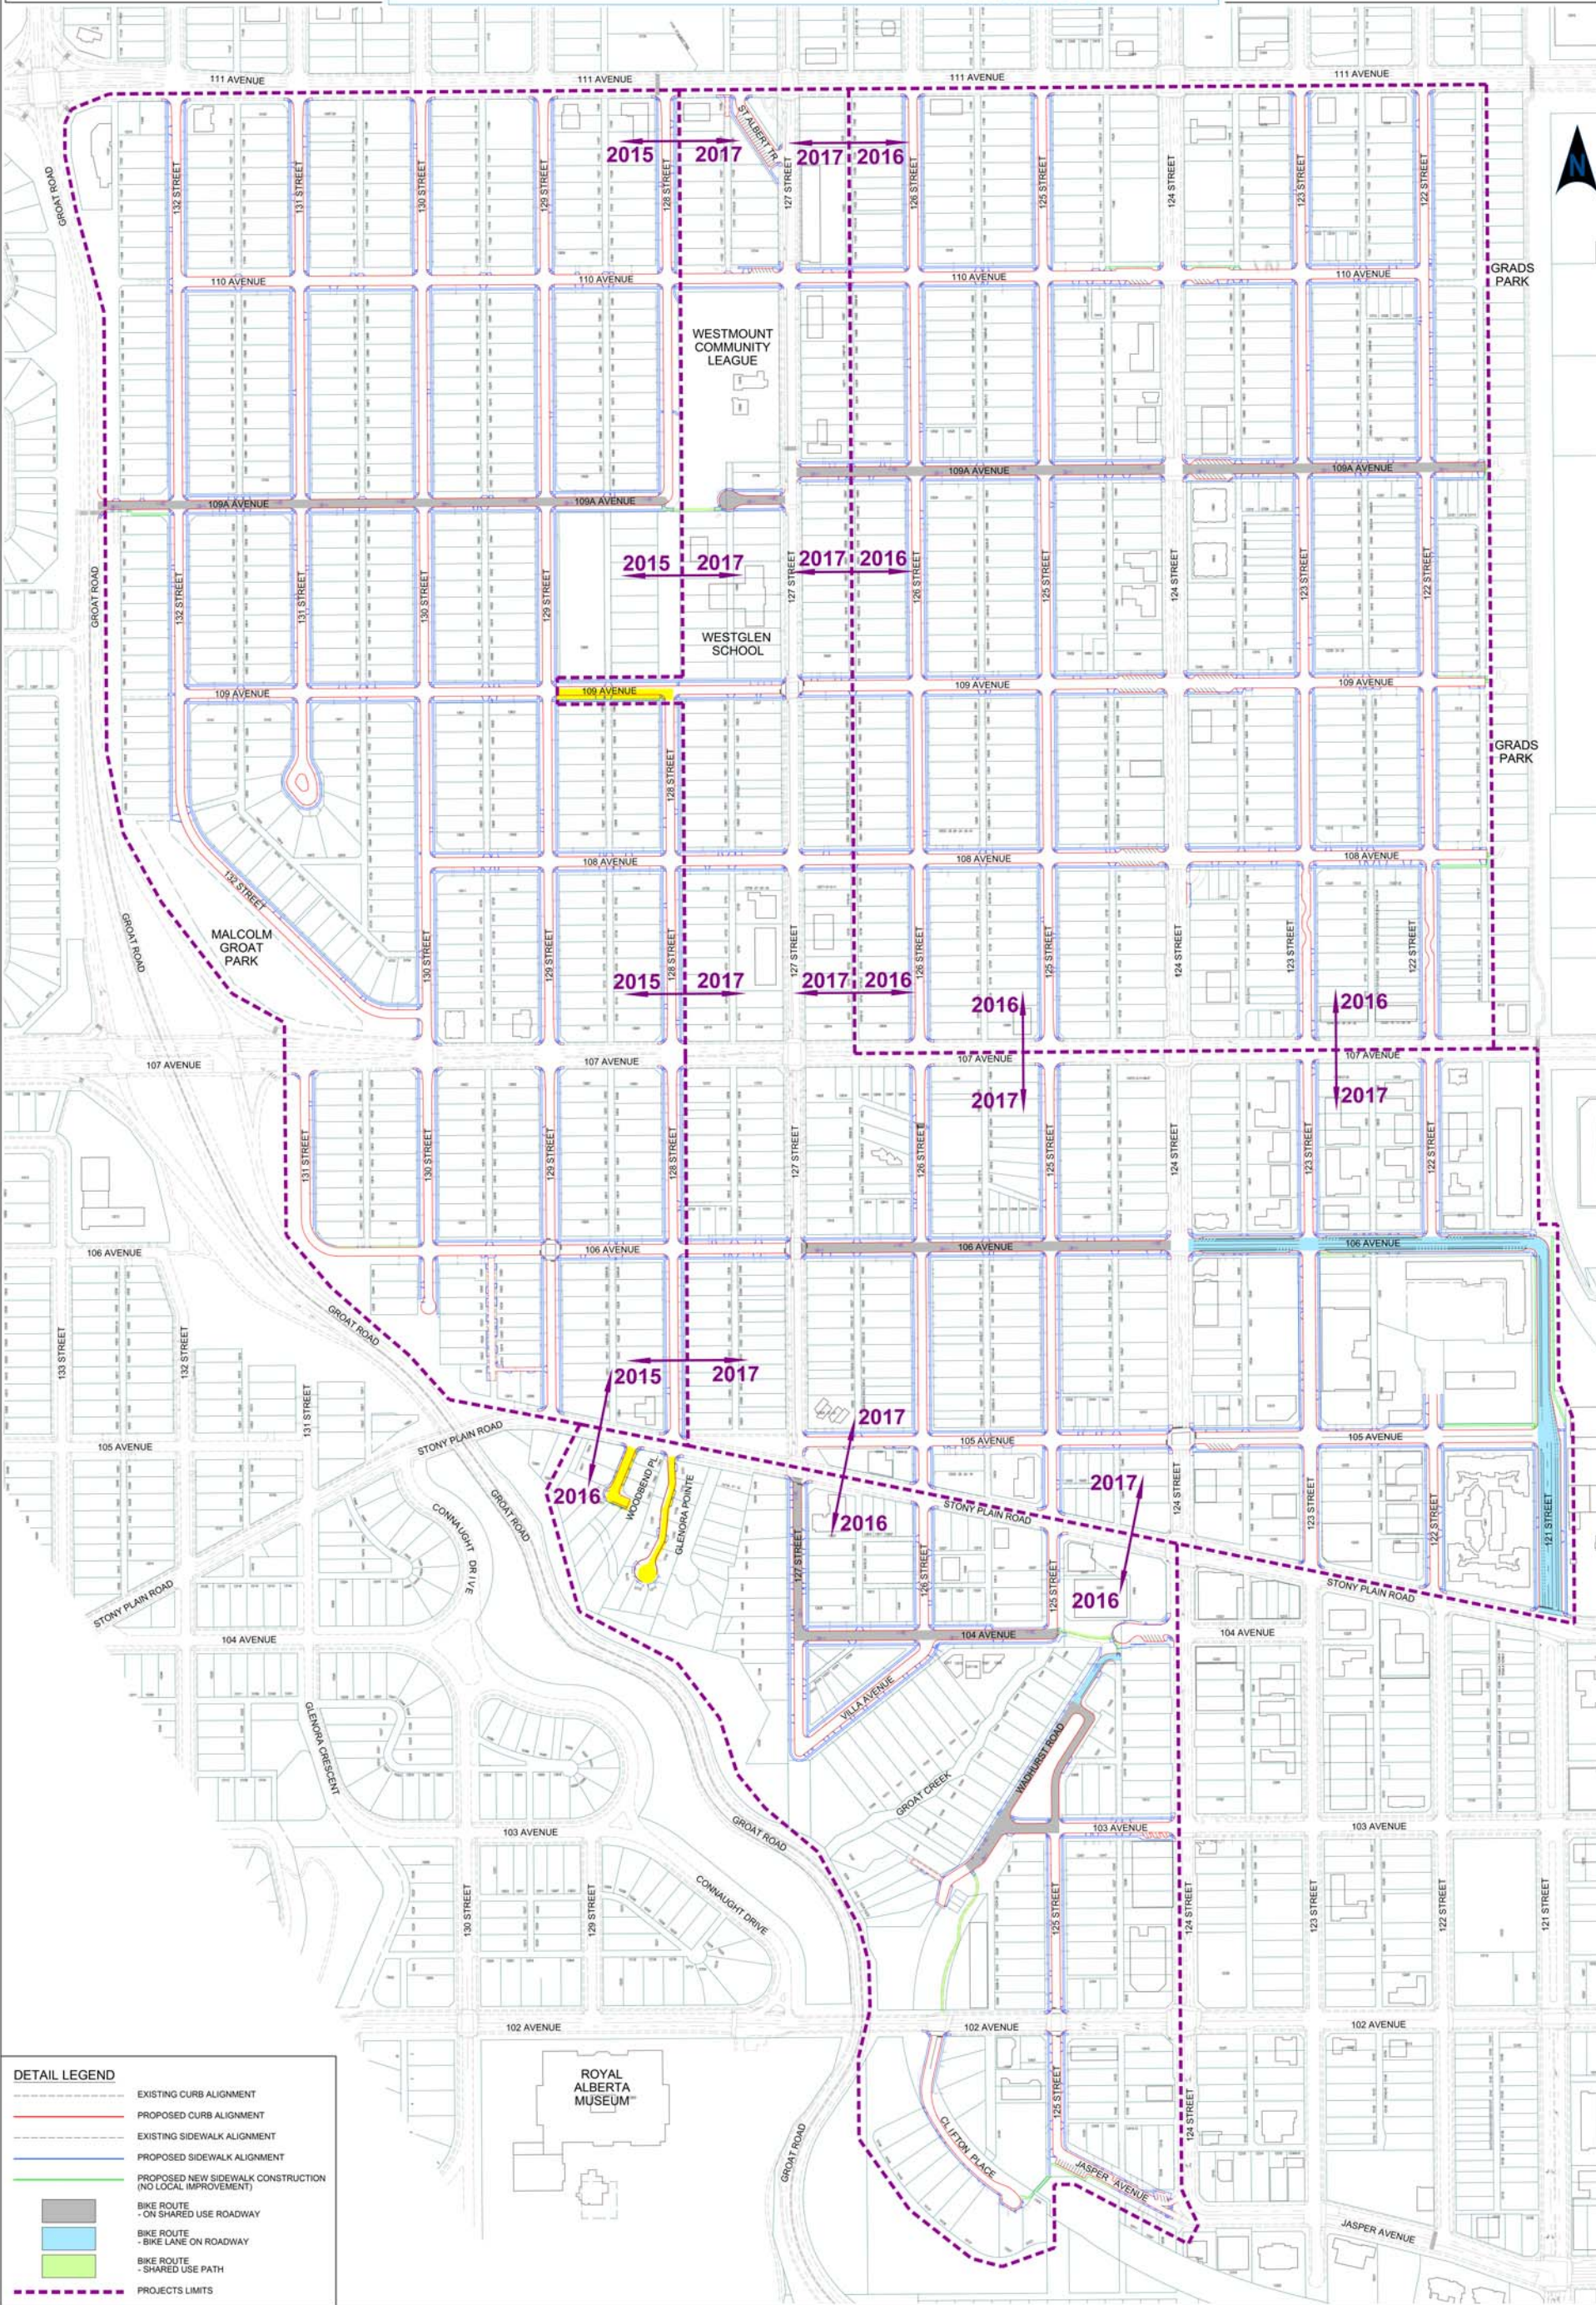

**DETAIL LEGEND**

- EXISTING CURB ALIGNMENT
- PROPOSED CURB ALIGNMENT
- EXISTING SIDEWALK ALIGNMENT
- PROPOSED SIDEWALK ALIGNMENT
- PROPOSED NEW SIDEWALK CONSTRUCTION (NO LOCAL IMPROVEMENT)
- BIKE ROUTE - ON SHARED USE ROADWAY
- BIKE ROUTE - BIKE LANE ON ROADWAY
- BIKE ROUTE - SHARED USE PATH
- PROJECTS LIMITS

**FOR INFORMATION ONLY**

WORK COMPLETED AHEAD OF SCHEDULE  
(IN 2015 INSTEAD OF 2016)

## WESTMOUNT NEIGHBOURHOOD RENEWAL PRELIMINARY DESIGN 2015/2016/2017