





 





LEGEND

-  New 3.0m Wide Asphalt Trail
-  New 2.0m Wide Asphalt Trail
-  New 3.0m Wide Granular Trail
-  New Trail Route Designation along 17th Street North of River
-  Upgrading of Existing Trail to 3.0m Wide Asphalt
-  Existing Asphalt Trail
-  Existing Granular Trail
-  Future Primary Trail
-  Future Secondary Trail

 

RVA East Trails Project

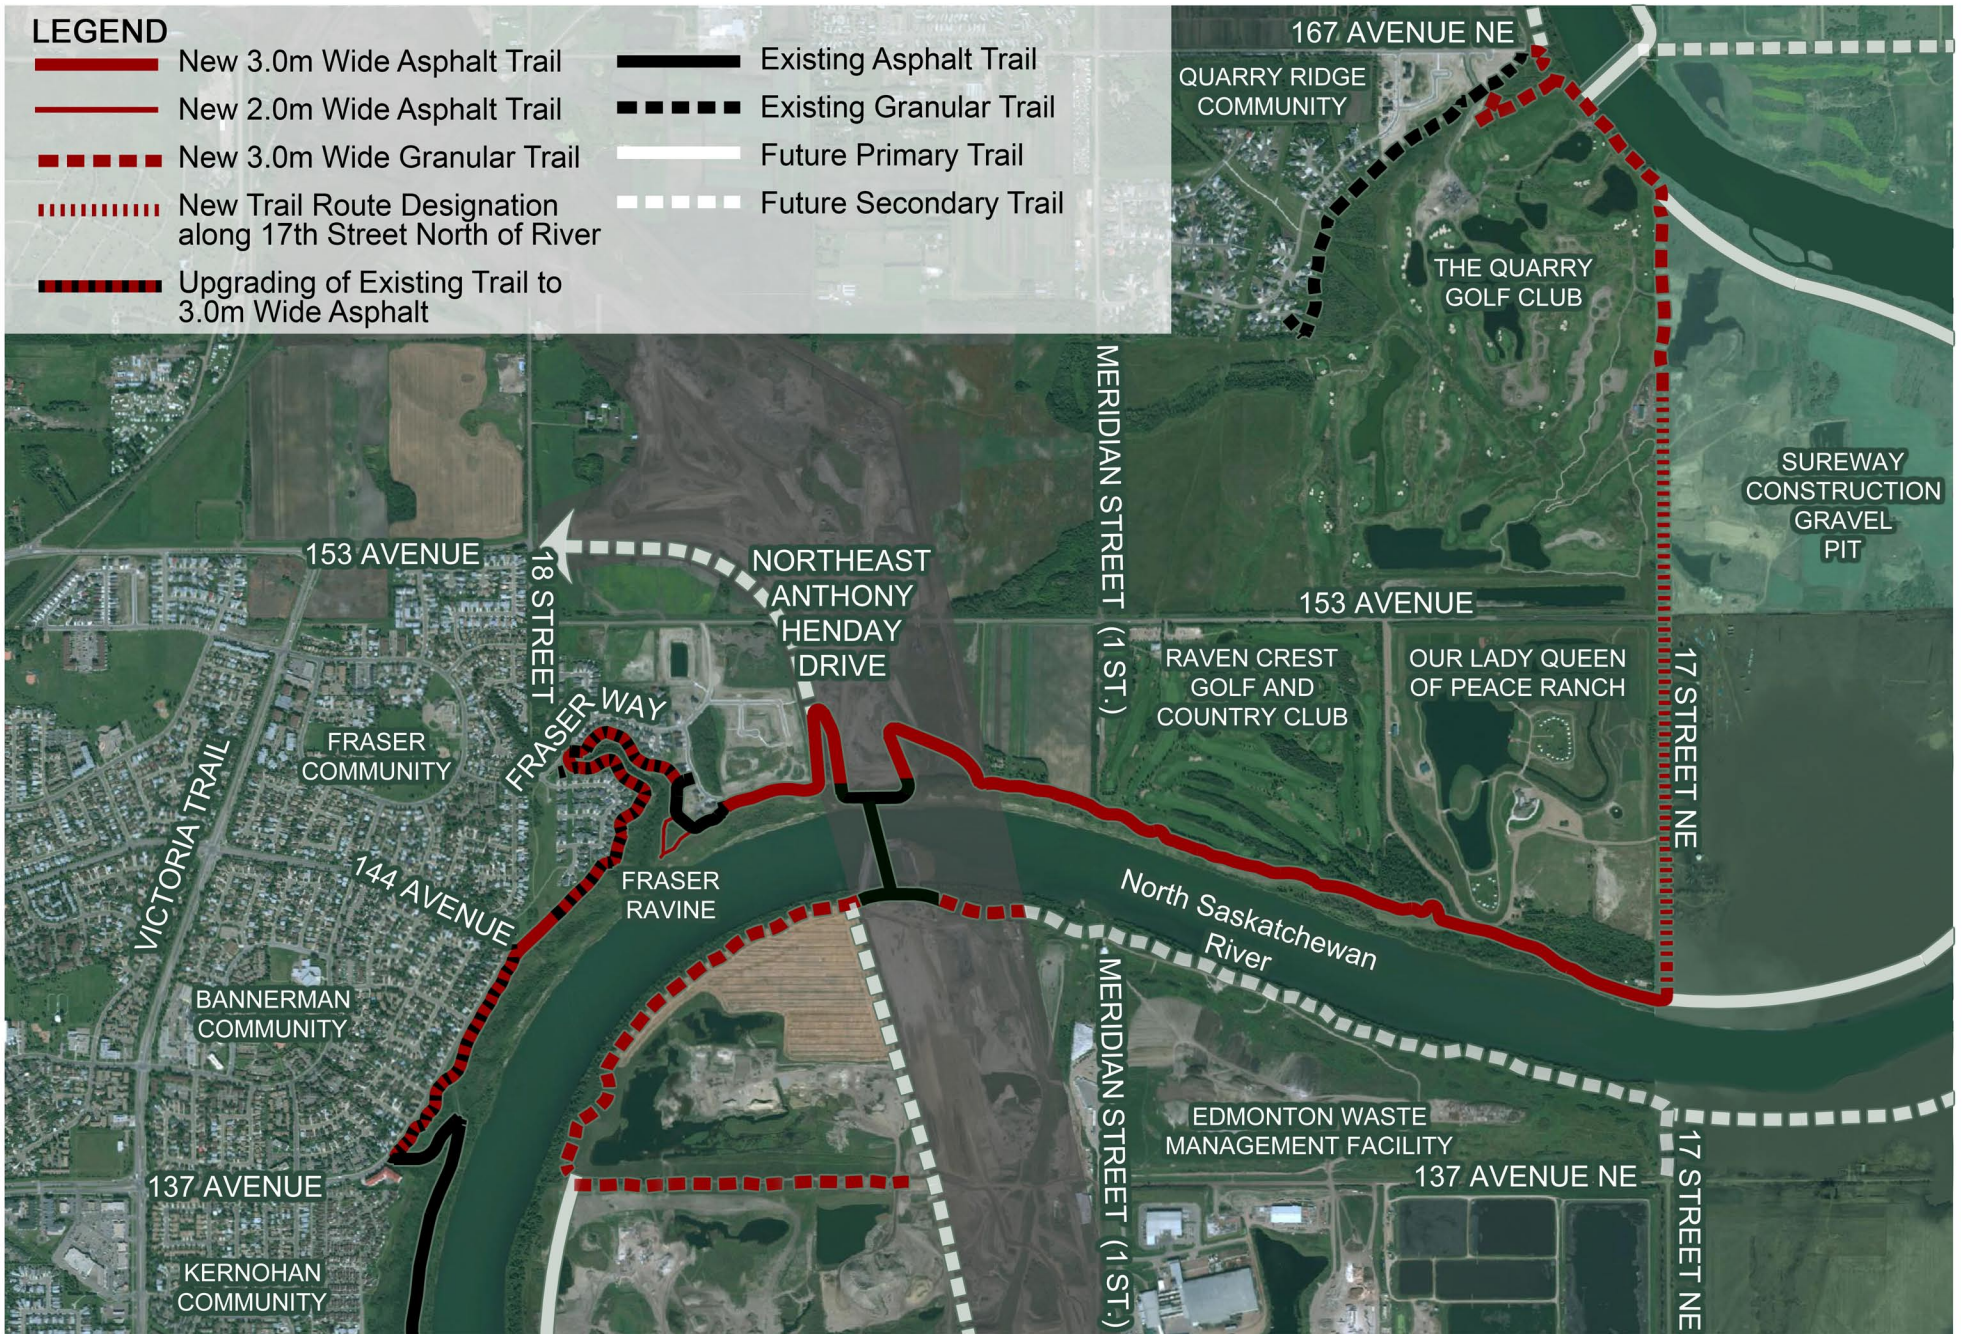July 10, 2017

Proposed Trail Alignment

