







LEGEND

Existing Conditions

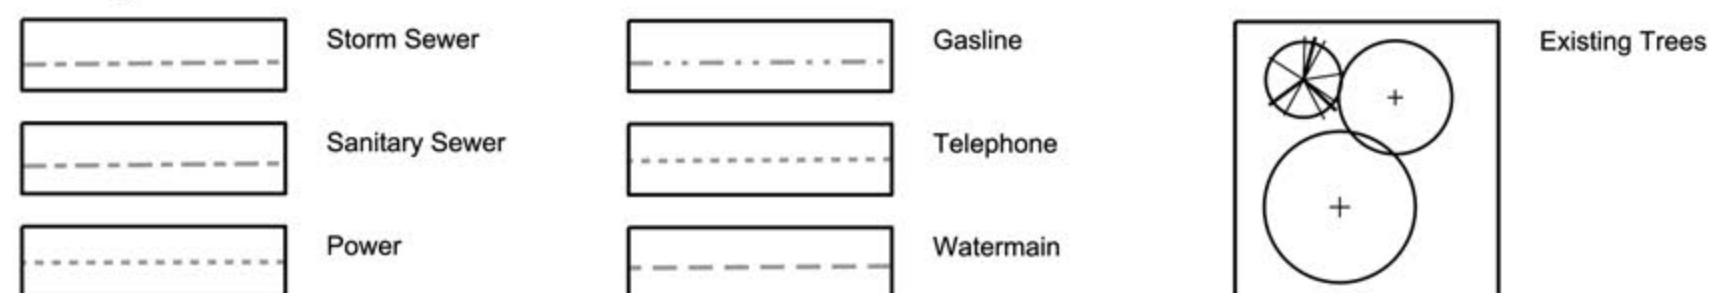

Proposed

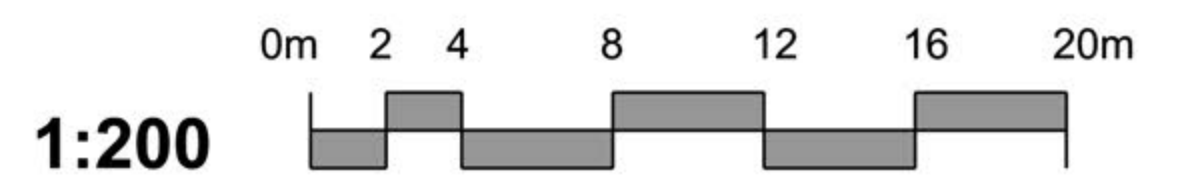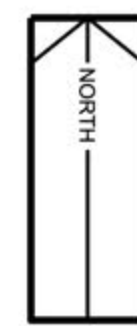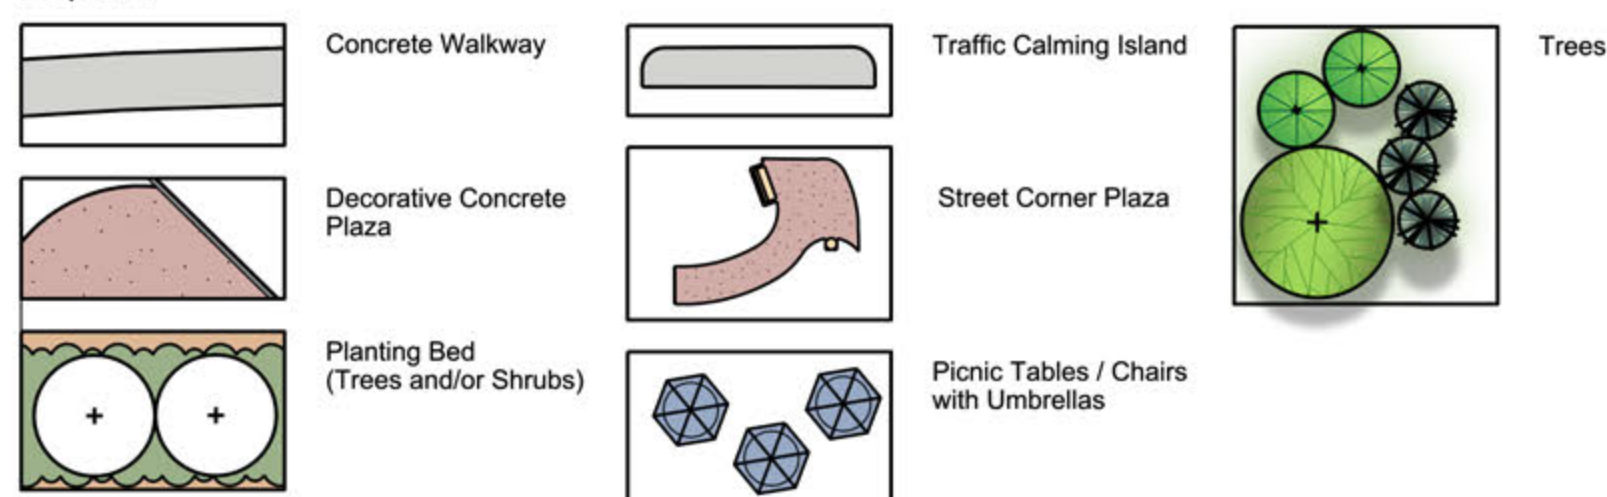

PATRICIA HEIGHTS
 CORNER STORE PUBLIC REALM IMPROVEMENTS
 OPTION 2



Integrated Infrastructure Services
 Open Space Planning & Design