



Construction and Renovation Areas


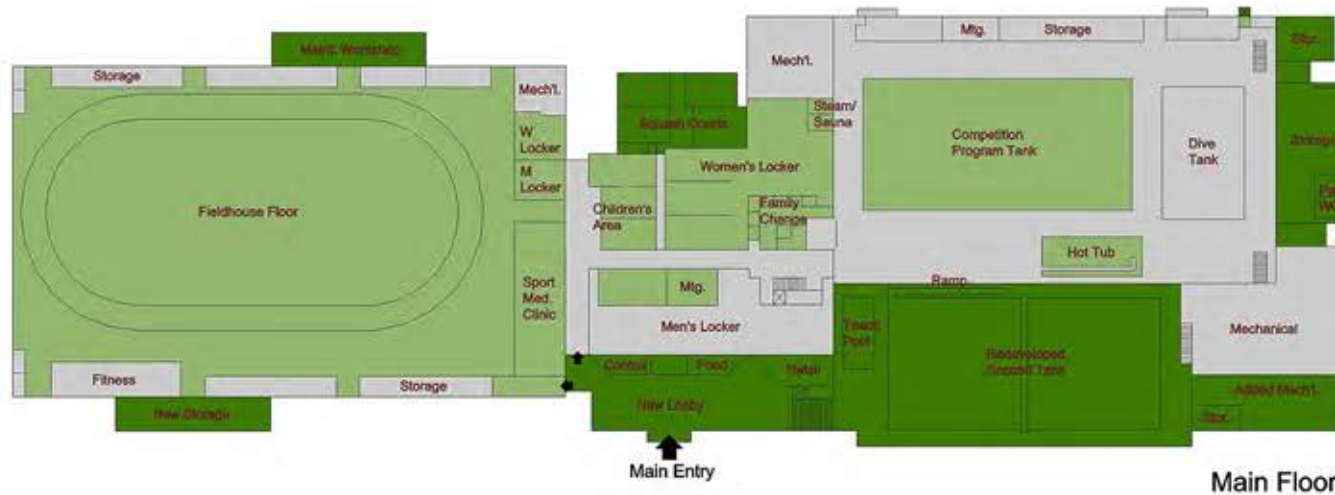


New Construction Area
 Renovation Area
 Unchanged

Site and Parking


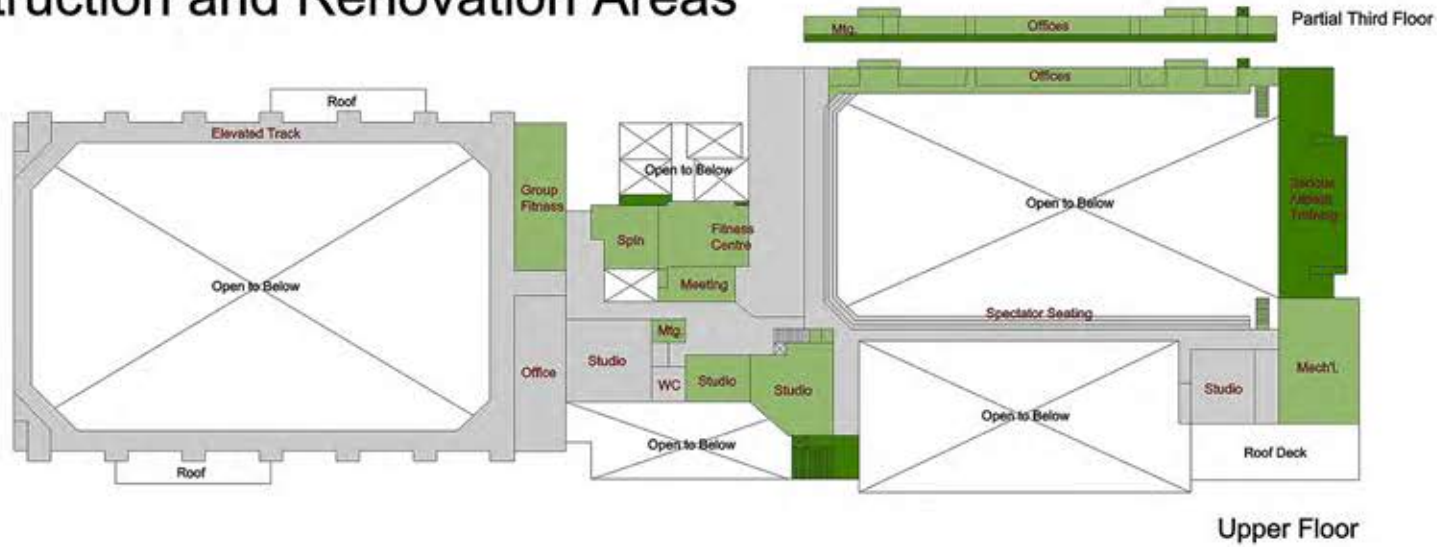


Functional Assignment of Spaces

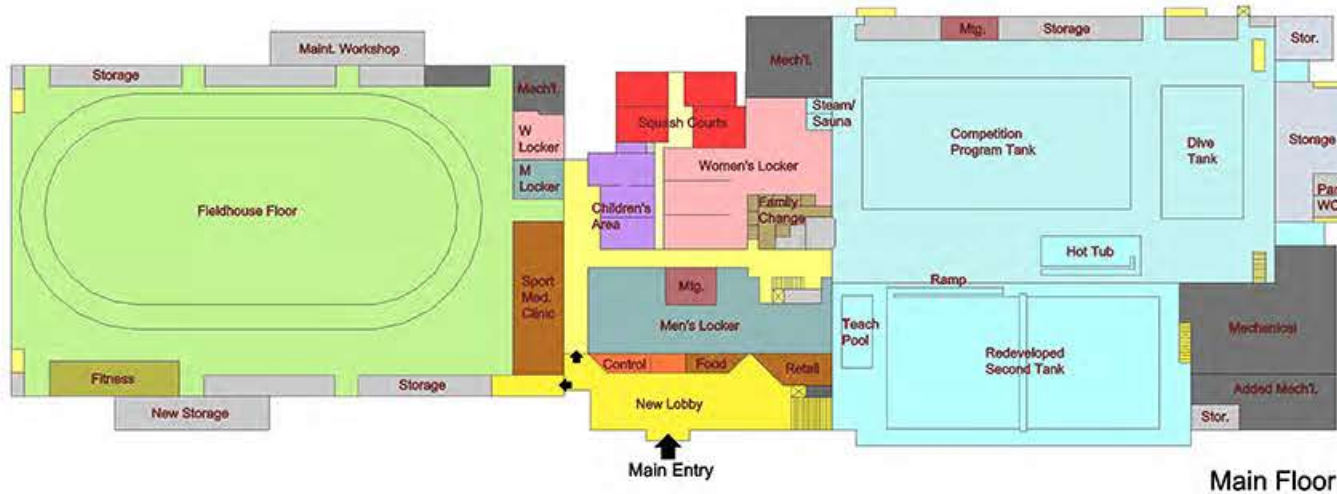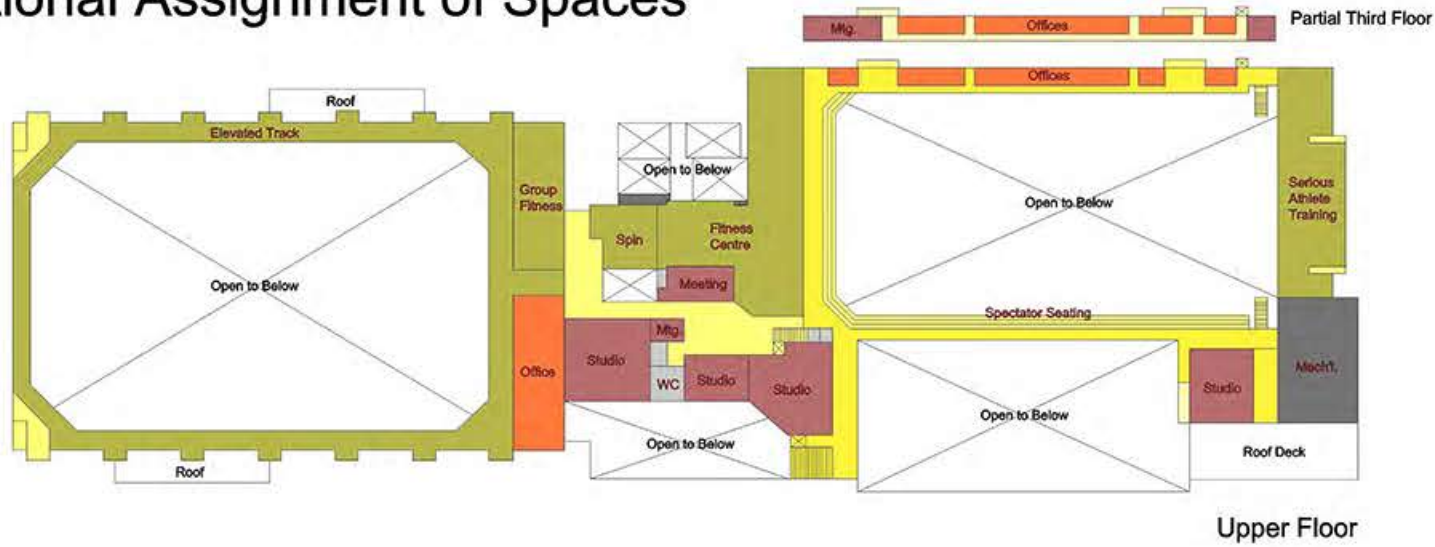

- Public Circulation
- Participant Circulation
- Mens Change
- Womens Change
- Family Change
- Childcare
- Retail / Food
- Office
- Pools and Deck
- Multi-Purpose Rooms
- Fitness
- Fieldhouse Floor
- Support / Storage
- Mechanical
- Squash Courts

Redevelopment Zones and Options

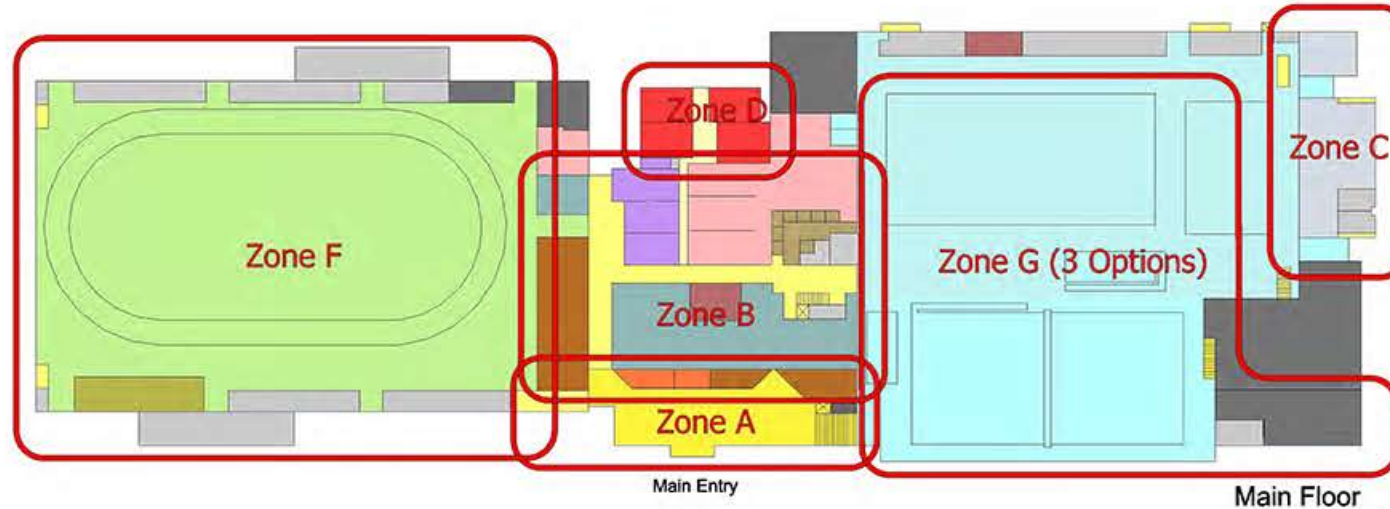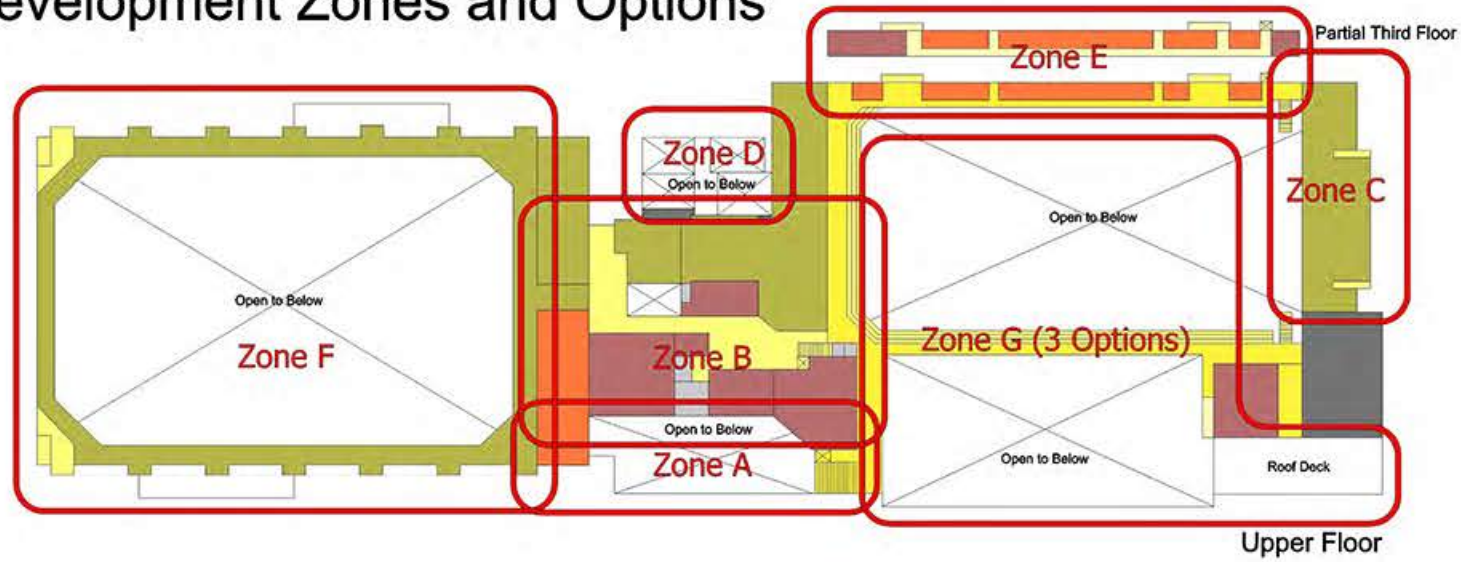

- Zone A - Lobby Addition
- Zone B - Core Renovation
- Zone C - West Annex
- Zone D - South Courts Annex
- Zone E - South Offices Annex
- Zone F - Fieldhouse Upgrades
- Zone G - Pool Tank Changes
 - Option 1 - Redevelop Warm-Up Tank
 - Option 2 - Replace Warm-Up with 52m x 25m
 - Option 3 - Redevelop Competition Tank