
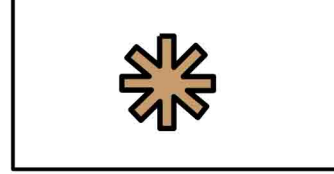
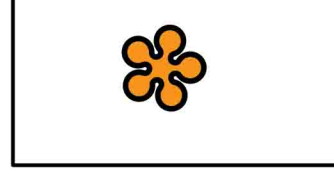

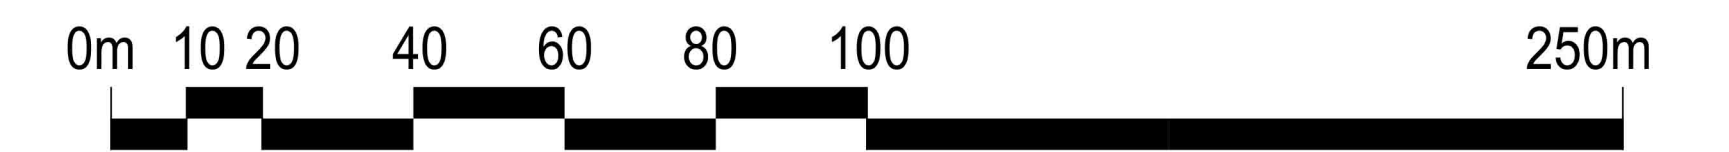


LEGEND

-  Area "B" - fenced off leash area
-  Double gate, concrete pad, waste receptacle, signage and dog bag dispenser
-  Operational entrance
-  Fence boundary



CONCEPT
March 2022
Scale: 1:1000

Bears paw Off-Leash Area Enhancements



Integrated Infrastructure Services
Open Space Planning & Design