


Keswick Neighbourhood Context Plan

Pedestrian Linkages



November 11, 2020
EO: 126349

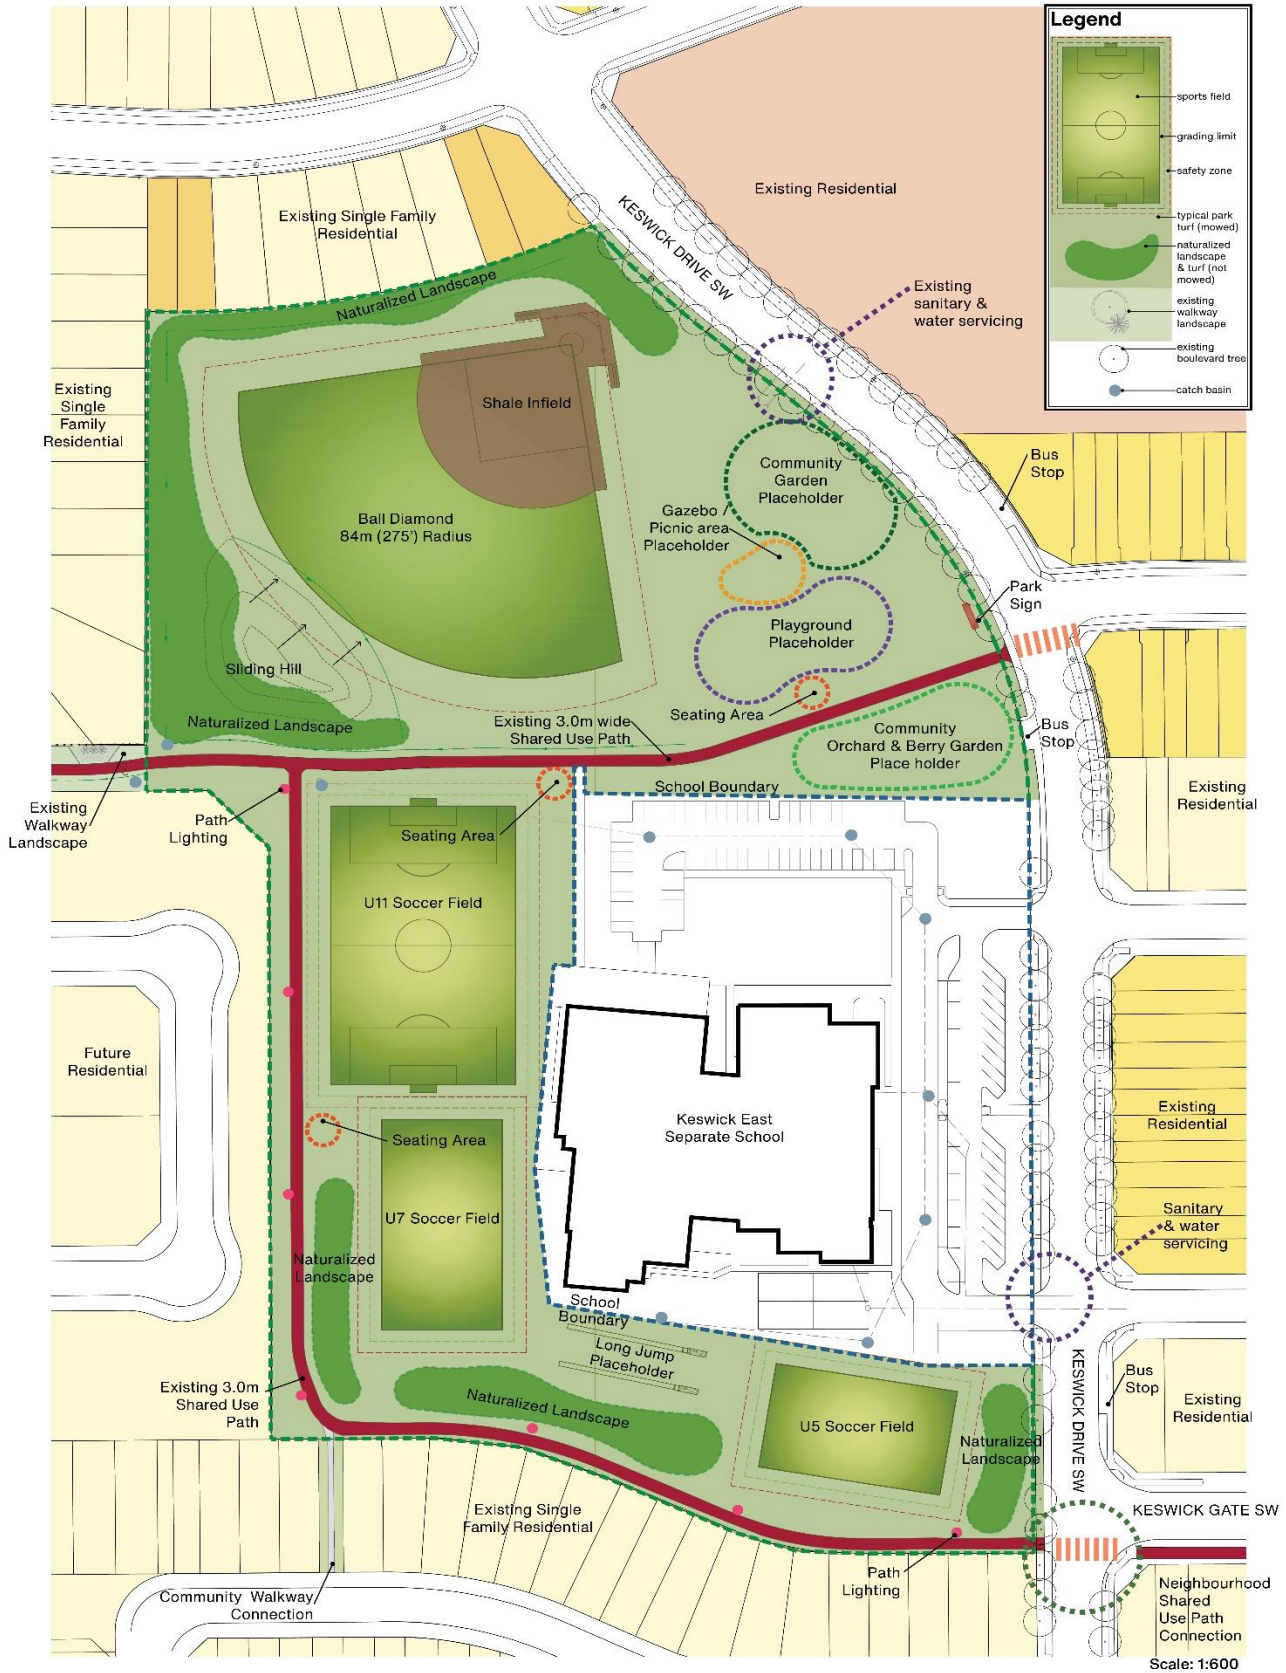

Legend

- sports field
- grading limit
- safety zone
- typical park turf (mowed)
- naturalized landscape & turf (not mowed)
- existing walkway landscape
- existing boulevard tree
- catch basin

Scale: 1:600

