




ELEVATION #3

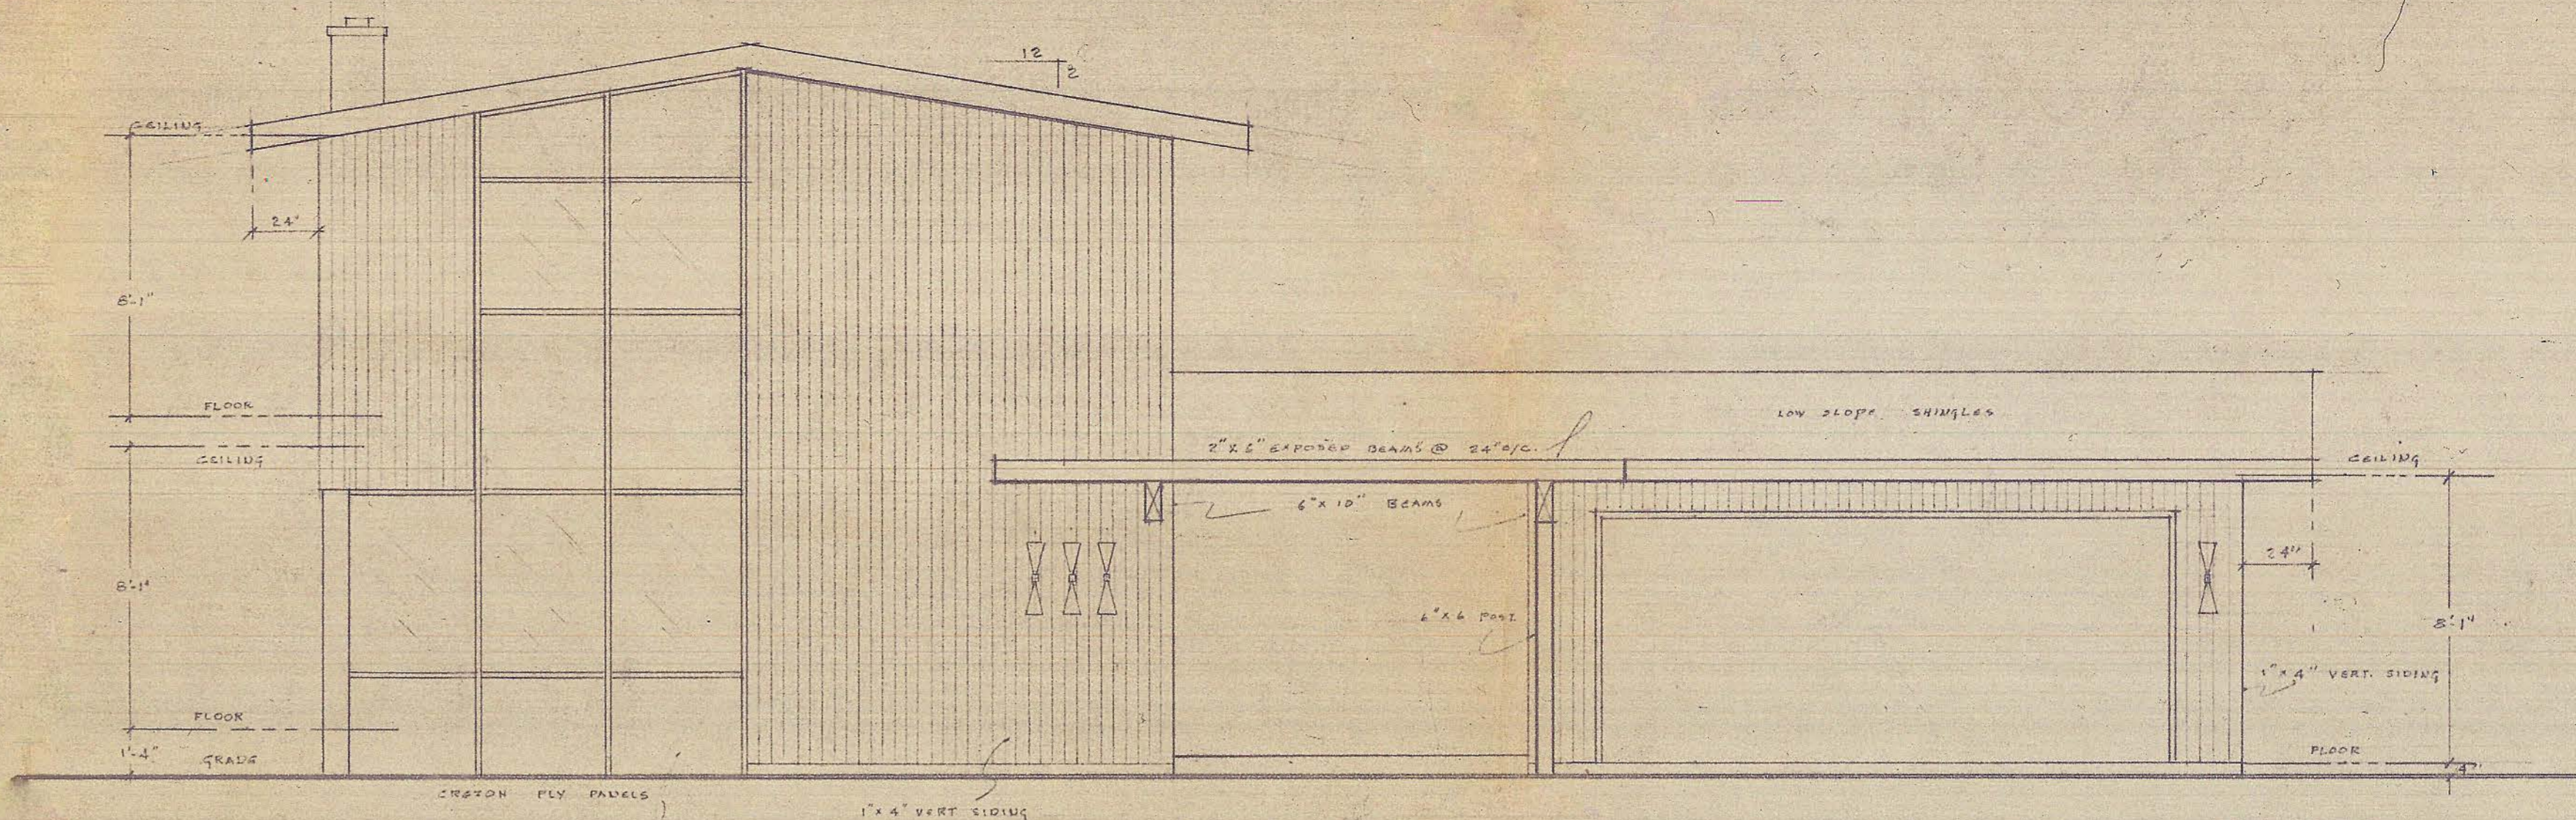


ELEVATION #4

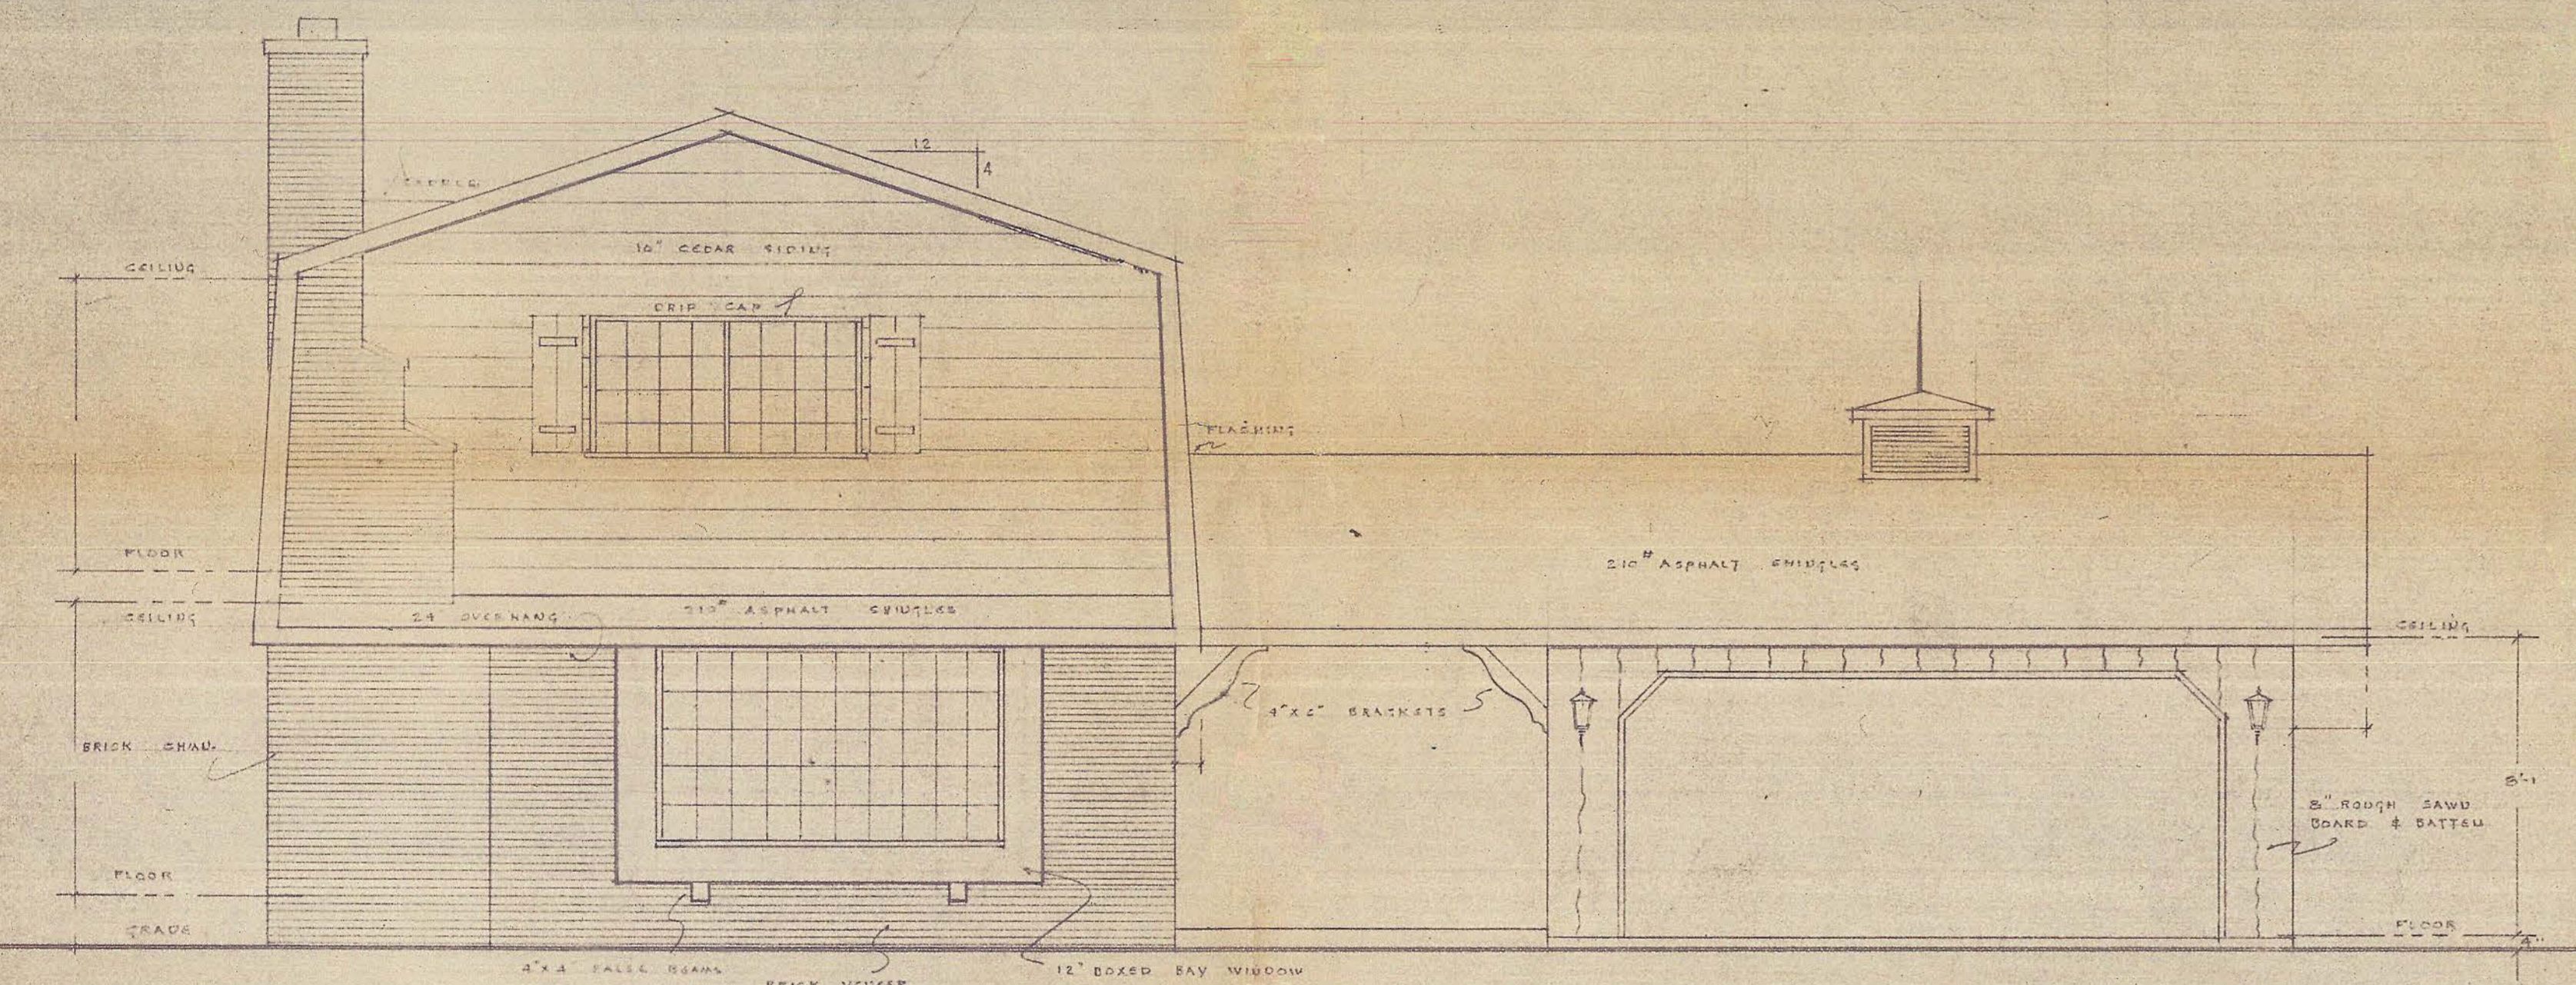


ELEVATION #2

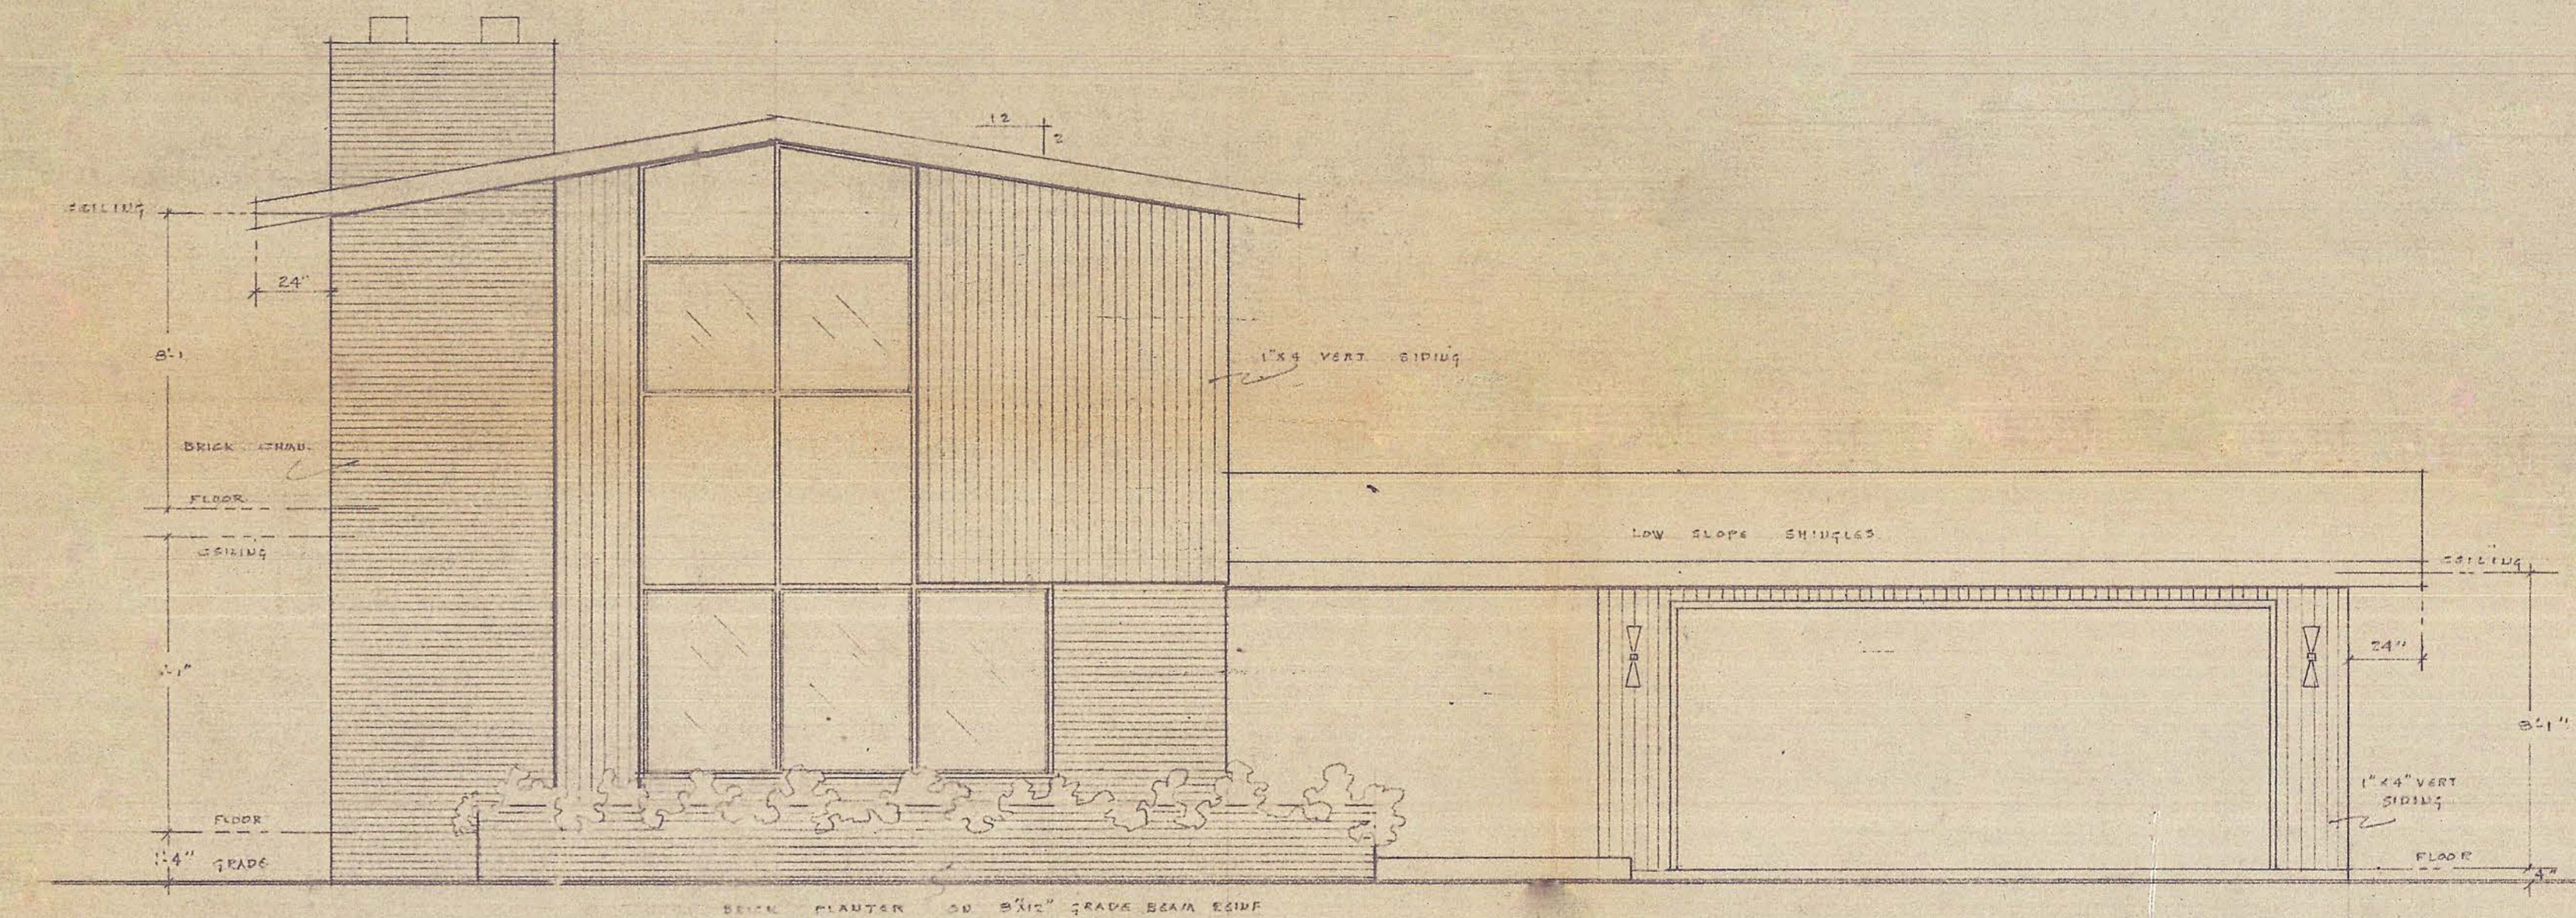

ELEVATION #5

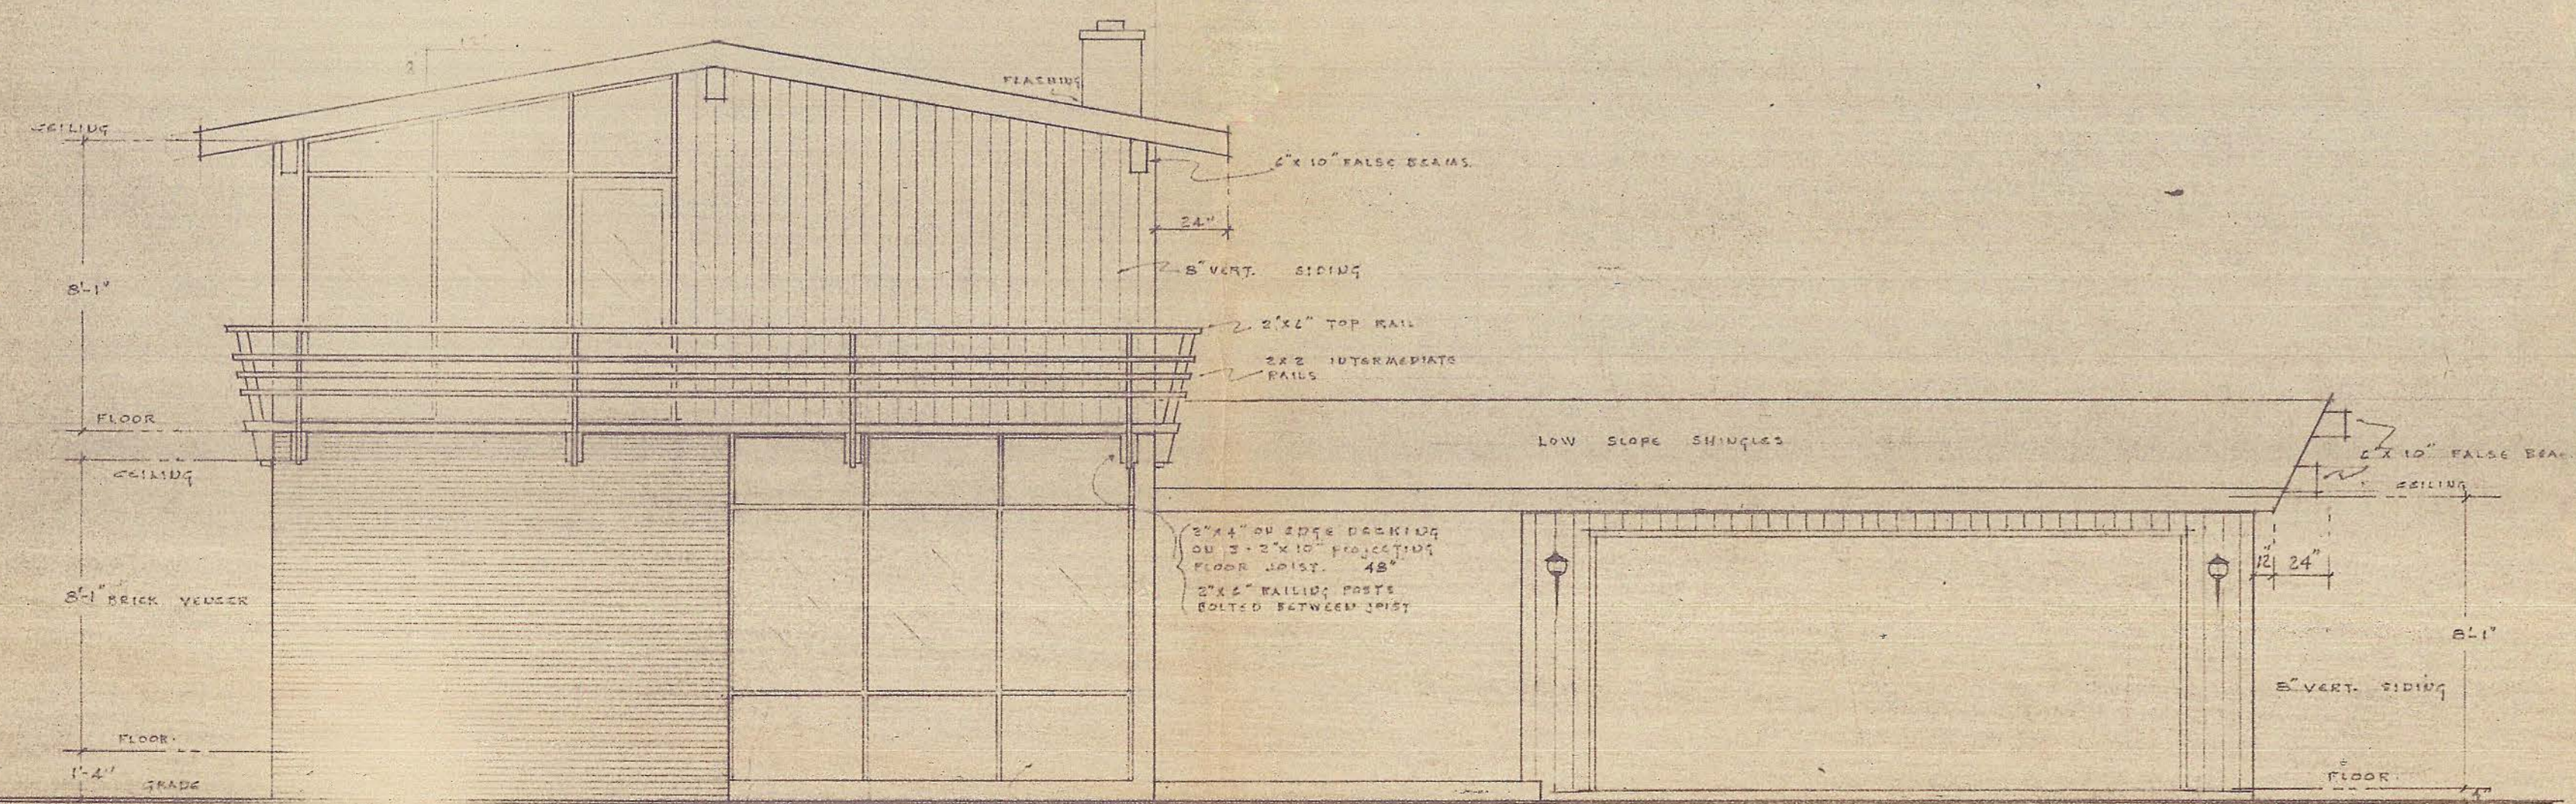

ELEVATION #1

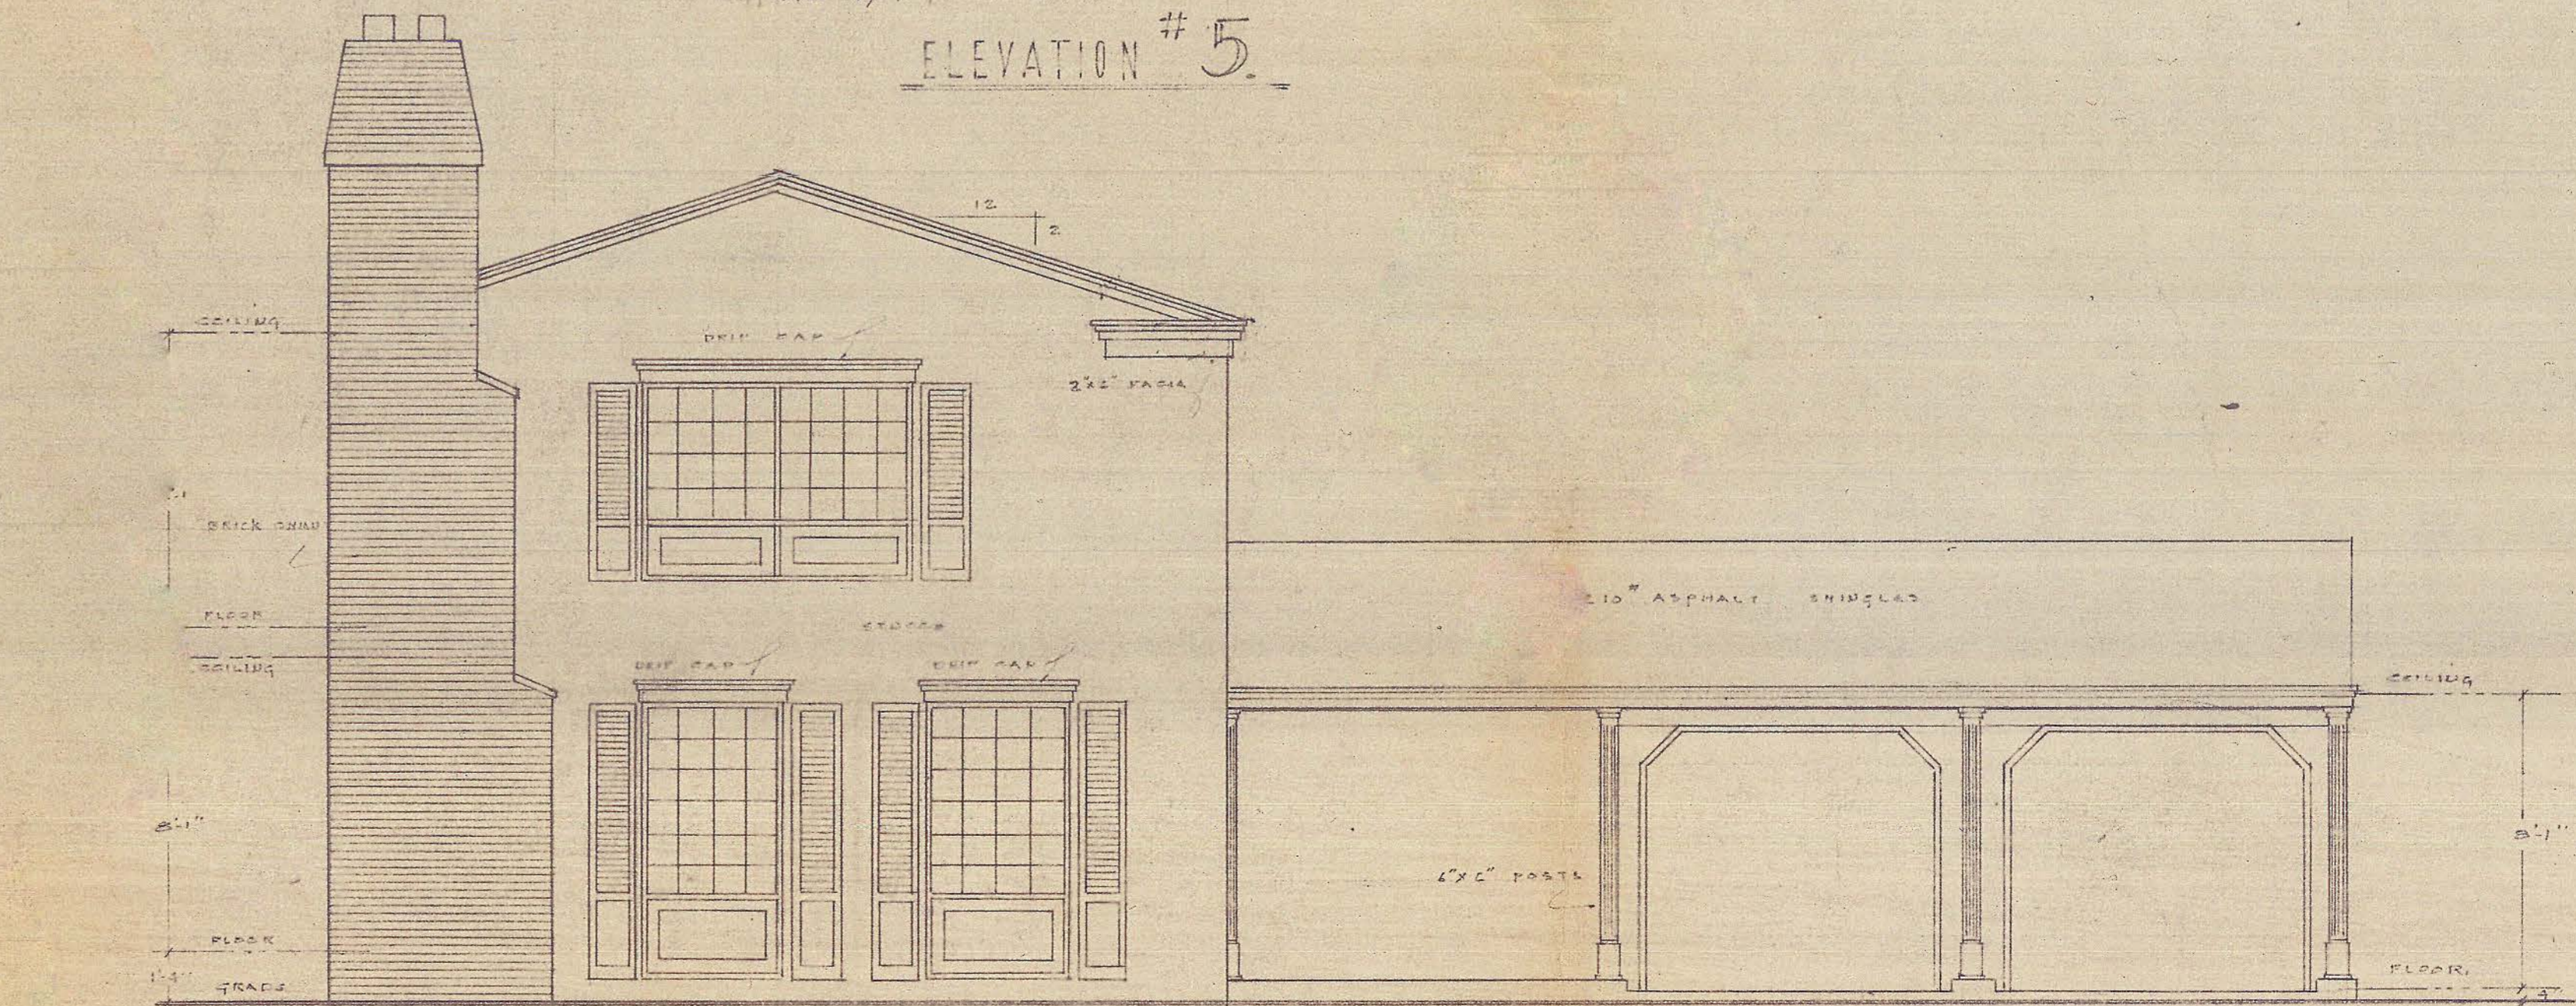

ELEVATION #6