


SAMPLE PATIO PLAN: FULL SIDEWALK PATIO WITH BOARDWALK SIDEWALK

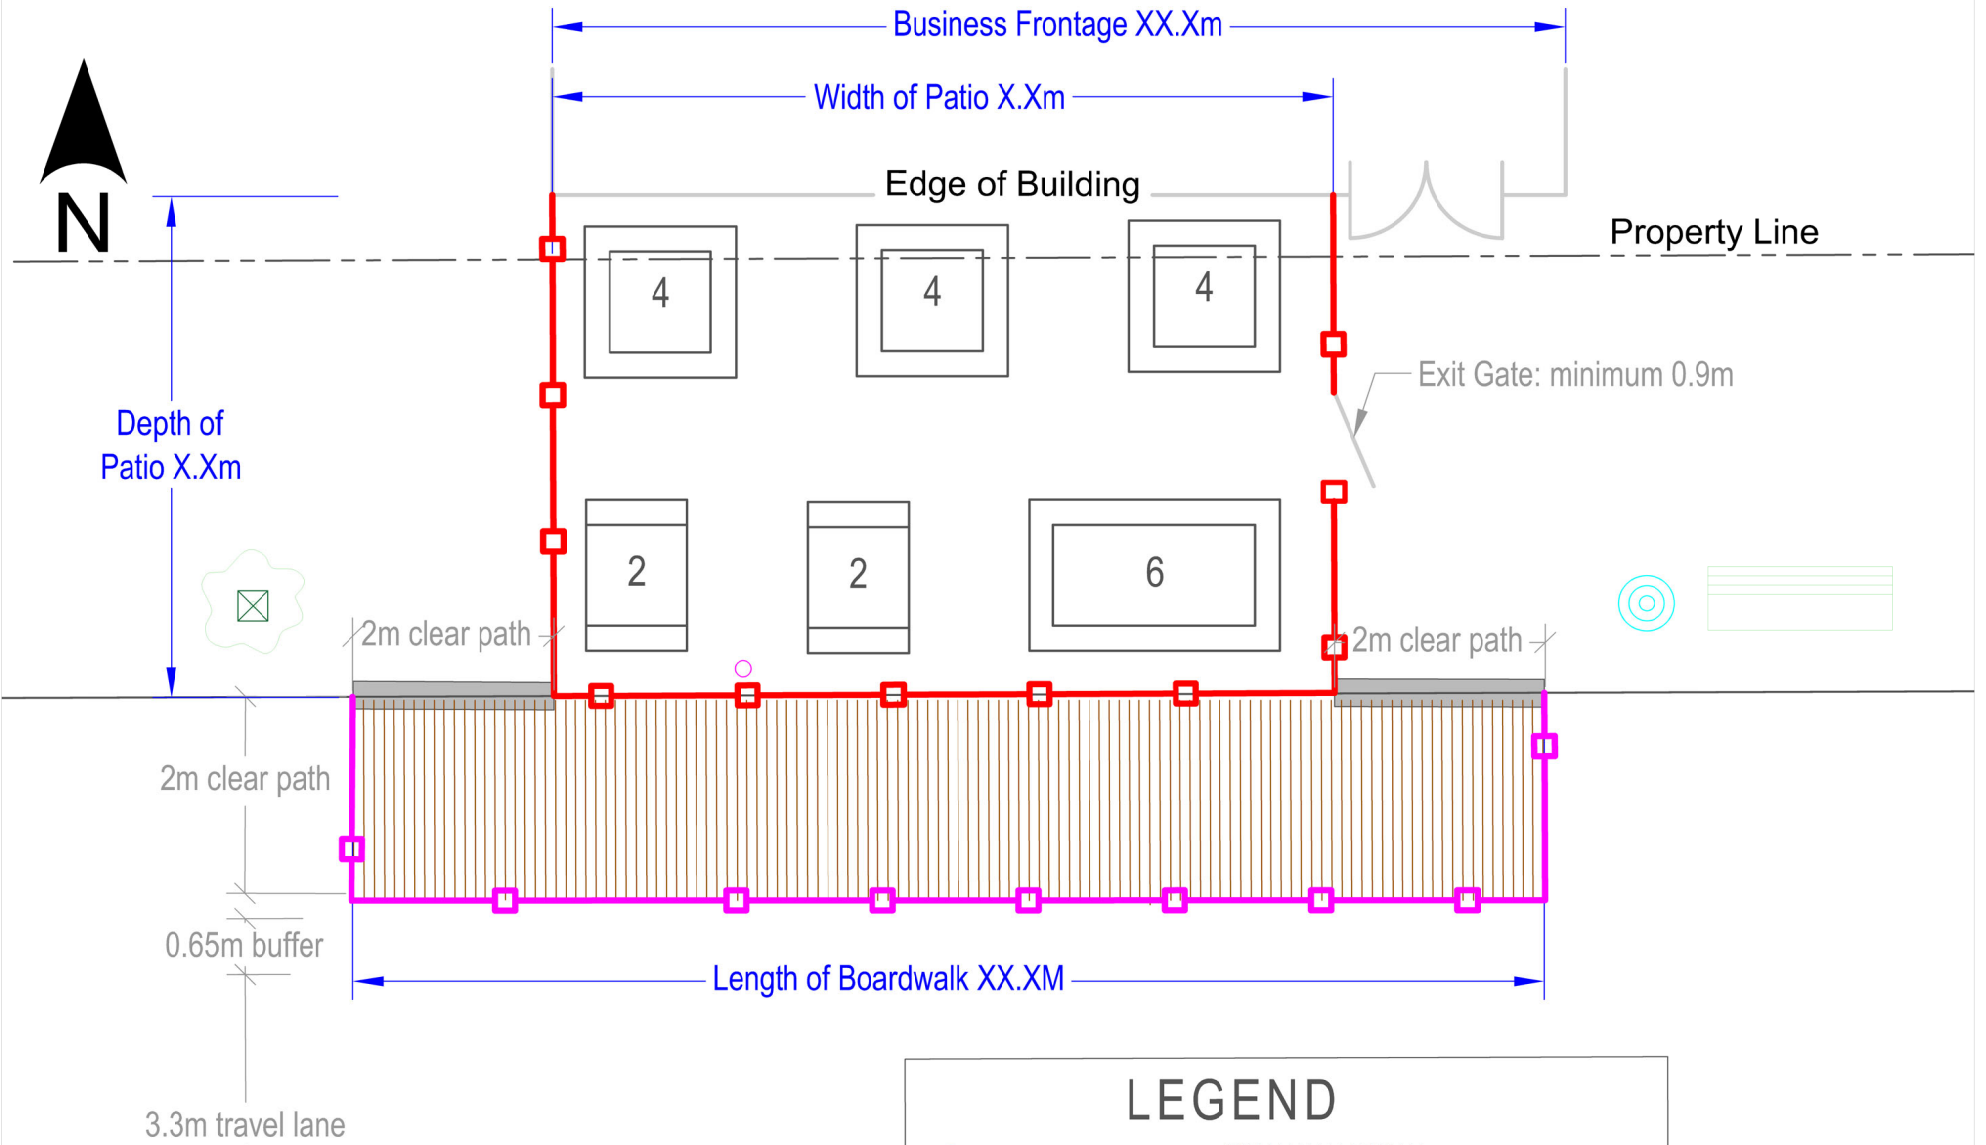

Business Name: XYZ RESTAURANT
 Municipal Address: 5555 - 55 AVENUE NW

LEGEND	
	Light Standard
	Bench
	Tree
	Sign
	Boardwalk
	Patio Railing
	Non-slip
	Transition plate
	Guard

SCALE: 1:75