


TERWILLEGAR DRIVE STAGE THREE SHARED-USE PATHS

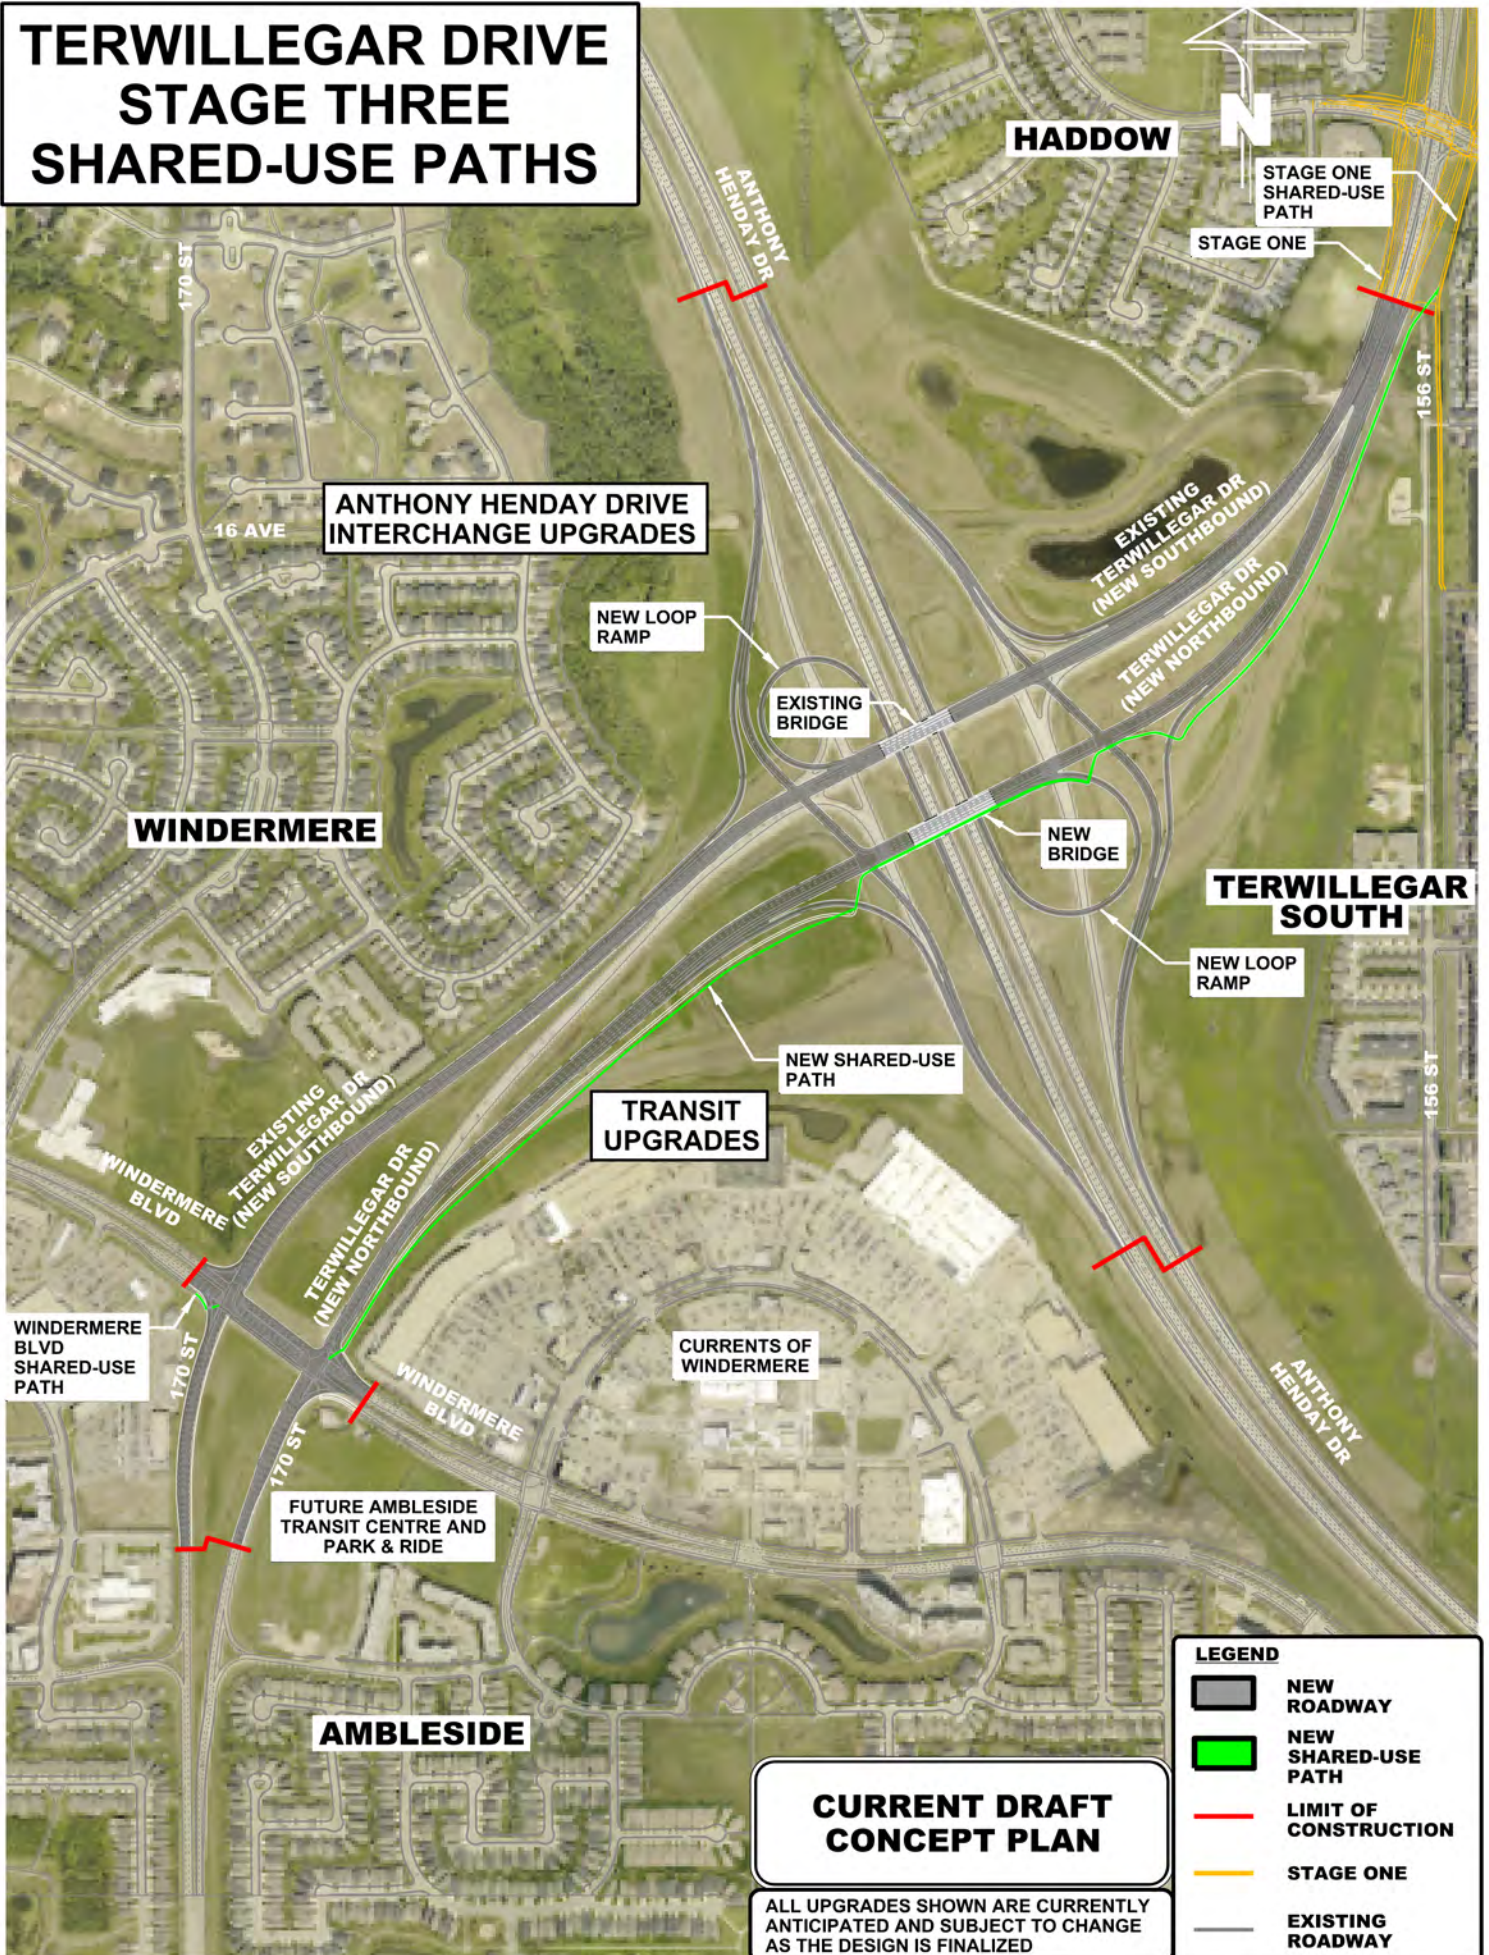

WINDERMERE

HADDOW

STAGE ONE SHARED-USE PATH
STAGE ONE

ANTHONY HENDAY DRIVE INTERCHANGE UPGRADES

NEW LOOP RAMP

EXISTING BRIDGE

NEW BRIDGE

TERWILLEGAR SOUTH

NEW LOOP RAMP

TRANSIT UPGRADES

NEW SHARED-USE PATH

WINDERMERE BLVD SHARED-USE PATH

CURRENTS OF WINDERMERE

FUTURE AMBLESIDE TRANSIT CENTRE AND PARK & RIDE

AMBLESIDE

CURRENT DRAFT CONCEPT PLAN

ALL UPGRADES SHOWN ARE CURRENTLY ANTICIPATED AND SUBJECT TO CHANGE AS THE DESIGN IS FINALIZED

0 100 200 300 400
SCALE 1:10,000