


Preliminary
Design

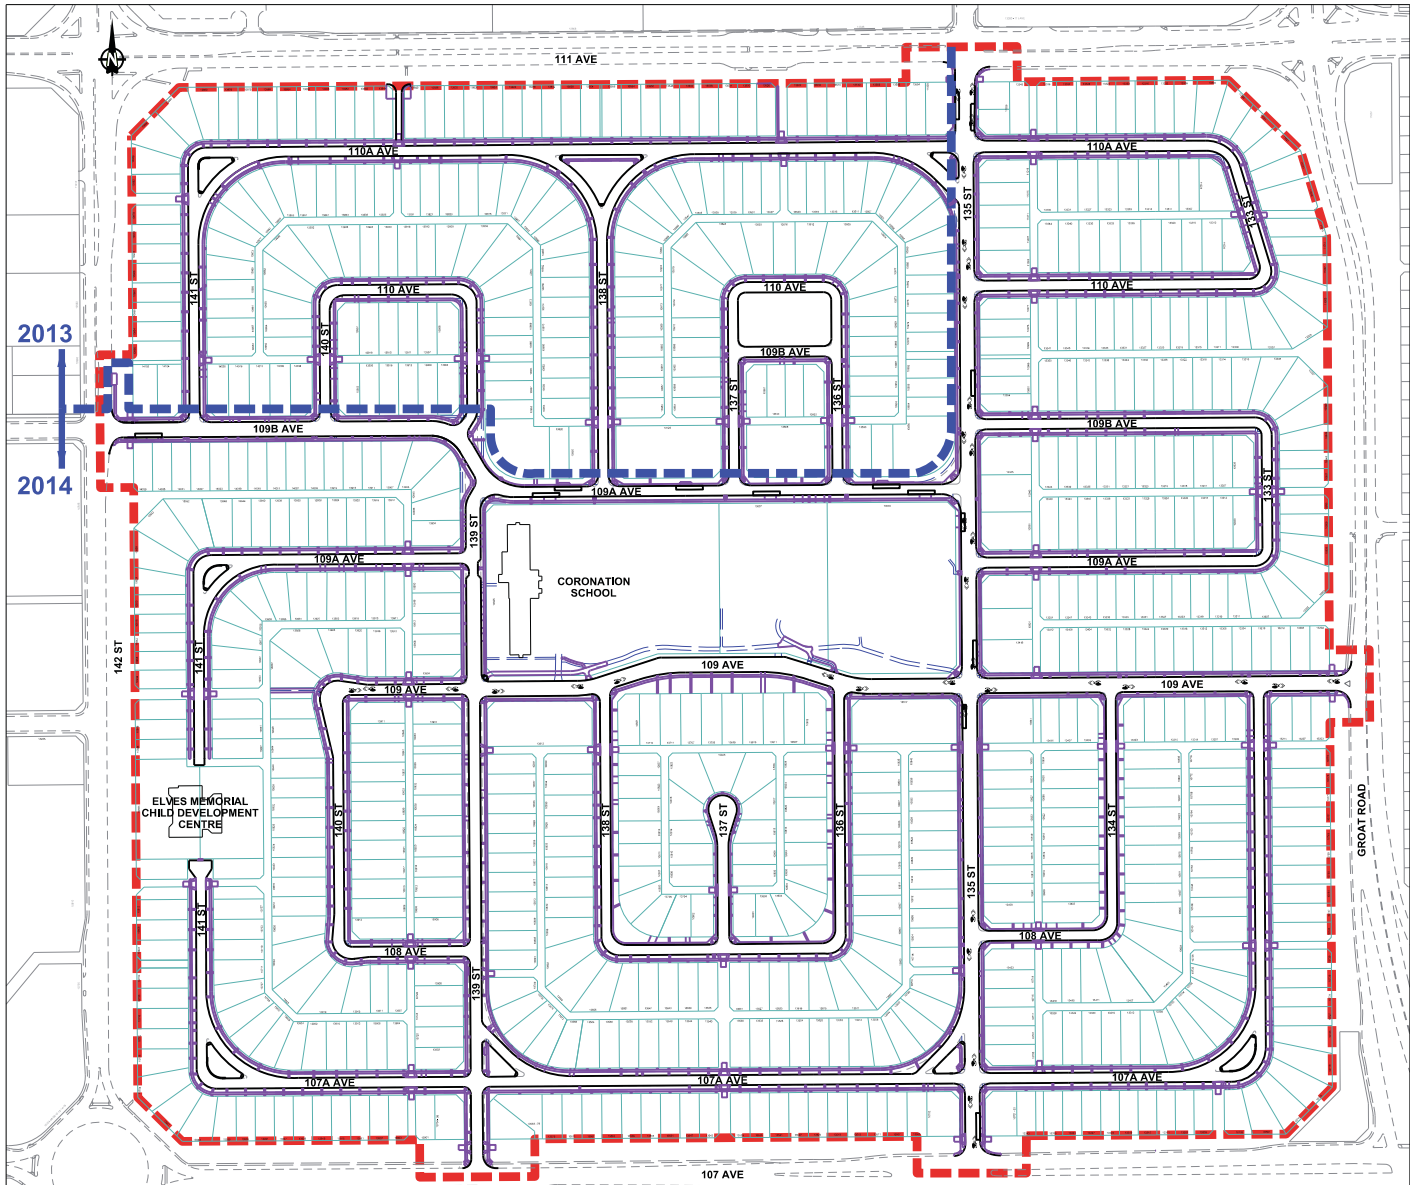

DETAIL LEGEND

- EXISTING SIDEWALK ALIGNMENT
- PROPOSED SIDEWALK ALIGNMENT
- EXISTING CURB ALIGNMENT
- PROPOSED CURB ALIGNMENT
- PROJECT LIMITS
- PROPOSED BIKE ROUTE

**PRELIMINARY
FOR INFORMATION ONLY**



**NORTH GLENORA
PRELIMINARY DESIGN
2013/2014**

