







FOR DICEK / February 3, 2016 / M:\0207552\000 - CADD\02-LAND ACCESS CLOSURES\RF\15HEETS\00-01-PE-001.DWG



LEGEND

	ACCESS CLOSURE PRIOR TO JANUARY 1, 2016		ALLEY ACCESS CLOSURE
	ACCESS CLOSURE TO BE COORDINATED BY PROJECT CO IN ACCORDANCE WITH SPECIFICATIONS IN PROJECT AGREEMENT		ROAD CLOSURE PRIOR TO EFFECTIVE DATE
	POTENTIAL ACCESS CLOSURE TO BE COORDINATED BY PROJECT CO DEPENDENT ON DETAILED DESIGN		NEW ACCESS TO BE DESIGNED AND CONSTRUCTED BY PROJECT CO




Date Issued: 08-02-2016
 Figure No: 5-3A-1
 Issue: PROJECT AGREEMENT - EXECUTION VERSION

ACCESS & ROAD CLOSURES

VALLEY LINE LRT - MILL WOODS TO DOWNTOWN

FOR DICEK / February 3, 2016 / M:\02097552\000 - CADD\02-LAND ACCESS CLOSURES\REF\SHETS\000-01-PE-002.DWG

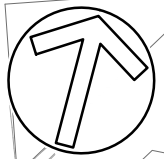

- LEGEND**
- ACCESS CLOSURE PRIOR TO JANUARY 1, 2016
 - ACCESS CLOSURE TO BE COORDINATED BY PROJECT CO IN ACCORDANCE WITH SPECIFICATIONS IN PROJECT AGREEMENT
 - POTENTIAL ACCESS CLOSURE TO BE COORDINATED BY PROJECT CO DEPENDENT ON DETAILED DESIGN
 - ALLEY ACCESS CLOSURE
 - ROAD CLOSURE PRIOR TO EFFECTIVE DATE
 - NEW ACCESS TO BE DESIGNED AND CONSTRUCTED BY PROJECT CO



Date Issued: 08-02-2016
 Figure No: 5-3A-2
 Issue: PROJECT AGREEMENT - EXECUTION VERSION







ACCESS & ROAD CLOSURES

VALLEY LINE LRT - MILL WOODS TO DOWNTOWN

FOR DICEK / February 3, 2016 / M:\0297552\000 - CADD\02-LAND ACCESS CLOSURES\REF\000-01-PE-003.DWG



LEGEND


	ACCESS CLOSURE PRIOR TO JANUARY 1, 2016		ALLEY ACCESS CLOSURE
	ACCESS CLOSURE TO BE COORDINATED BY PROJECT CO IN ACCORDANCE WITH SPECIFICATIONS IN PROJECT AGREEMENT		ROAD CLOSURE PRIOR TO EFFECTIVE DATE
	POTENTIAL ACCESS CLOSURE TO BE COORDINATED BY PROJECT CO DEPENDENT ON DETAILED DESIGN		NEW ACCESS TO BE DESIGNED AND CONSTRUCTED BY PROJECT CO









Date Issued: 08-02-2016
 Figure No: 5-3A-3
 Issue: PROJECT AGREEMENT - EXECUTION VERSION

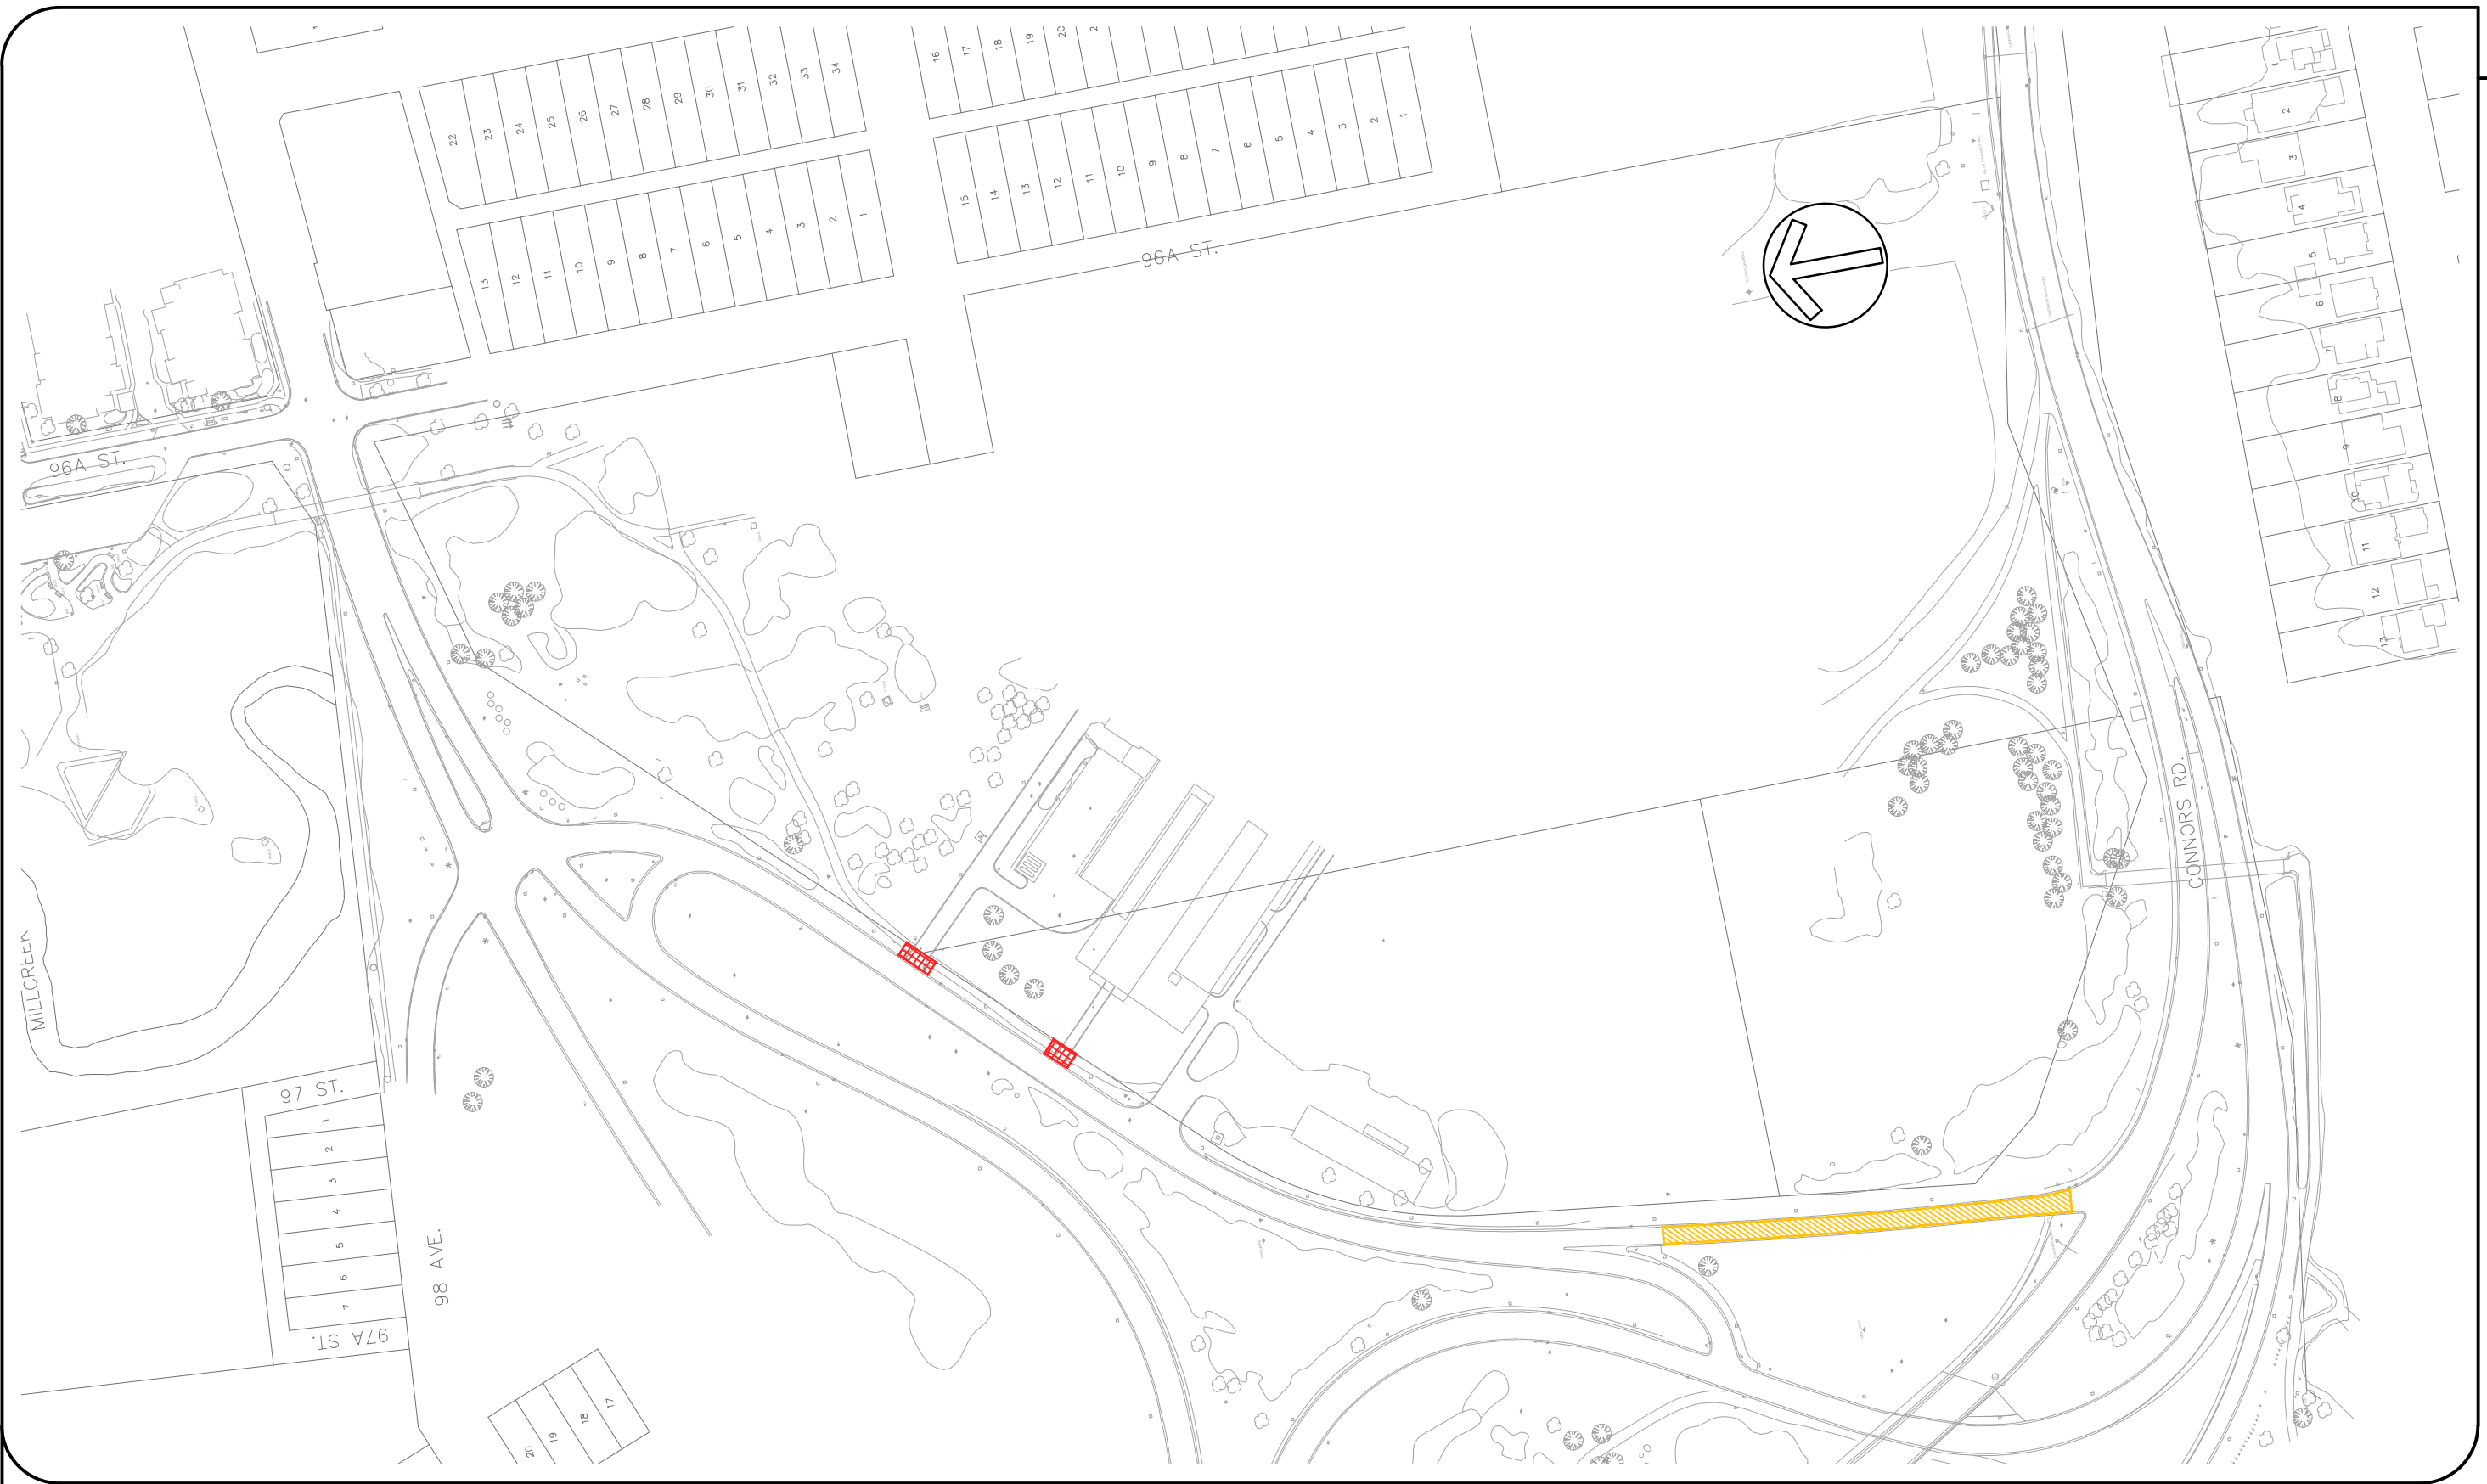ACCESS & ROAD CLOSURES

VALLEY LINE LRT - MILL WOODS TO DOWNTOWN

 


LEGEND

	ACCESS CLOSURE PRIOR TO JANUARY 1, 2016		ALLEY ACCESS CLOSURE
	ACCESS CLOSURE TO BE COORDINATED BY PROJECT CO IN ACCORDANCE WITH SPECIFICATIONS IN PROJECT AGREEMENT		ROAD CLOSURE PRIOR TO EFFECTIVE DATE
	POTENTIAL ACCESS CLOSURE TO BE COORDINATED BY PROJECT CO DEPENDENT ON DETAILED DESIGN		NEW ACCESS TO BE DESIGNED AND CONSTRUCTED BY PROJECT CO



Date Issued: 08-02-2016
 Figure No: 5-3A-4
 Issue: PROJECT AGREEMENT - EXECUTION VERSION

ACCESS & ROAD CLOSURES

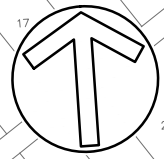


LEGEND	
	ACCESS CLOSURE PRIOR TO JANUARY 1, 2016
	ACCESS CLOSURE TO BE COORDINATED BY PROJECT CO IN ACCORDANCE WITH SPECIFICATIONS IN PROJECT AGREEMENT
	POTENTIAL ACCESS CLOSURE TO BE COORDINATED BY PROJECT CO DEPENDENT ON DETAILED DESIGN
	ALLEY ACCESS CLOSURE
	ROAD CLOSURE PRIOR TO EFFECTIVE DATE
	NEW ACCESS TO BE DESIGNED AND CONSTRUCTED BY PROJECT CO







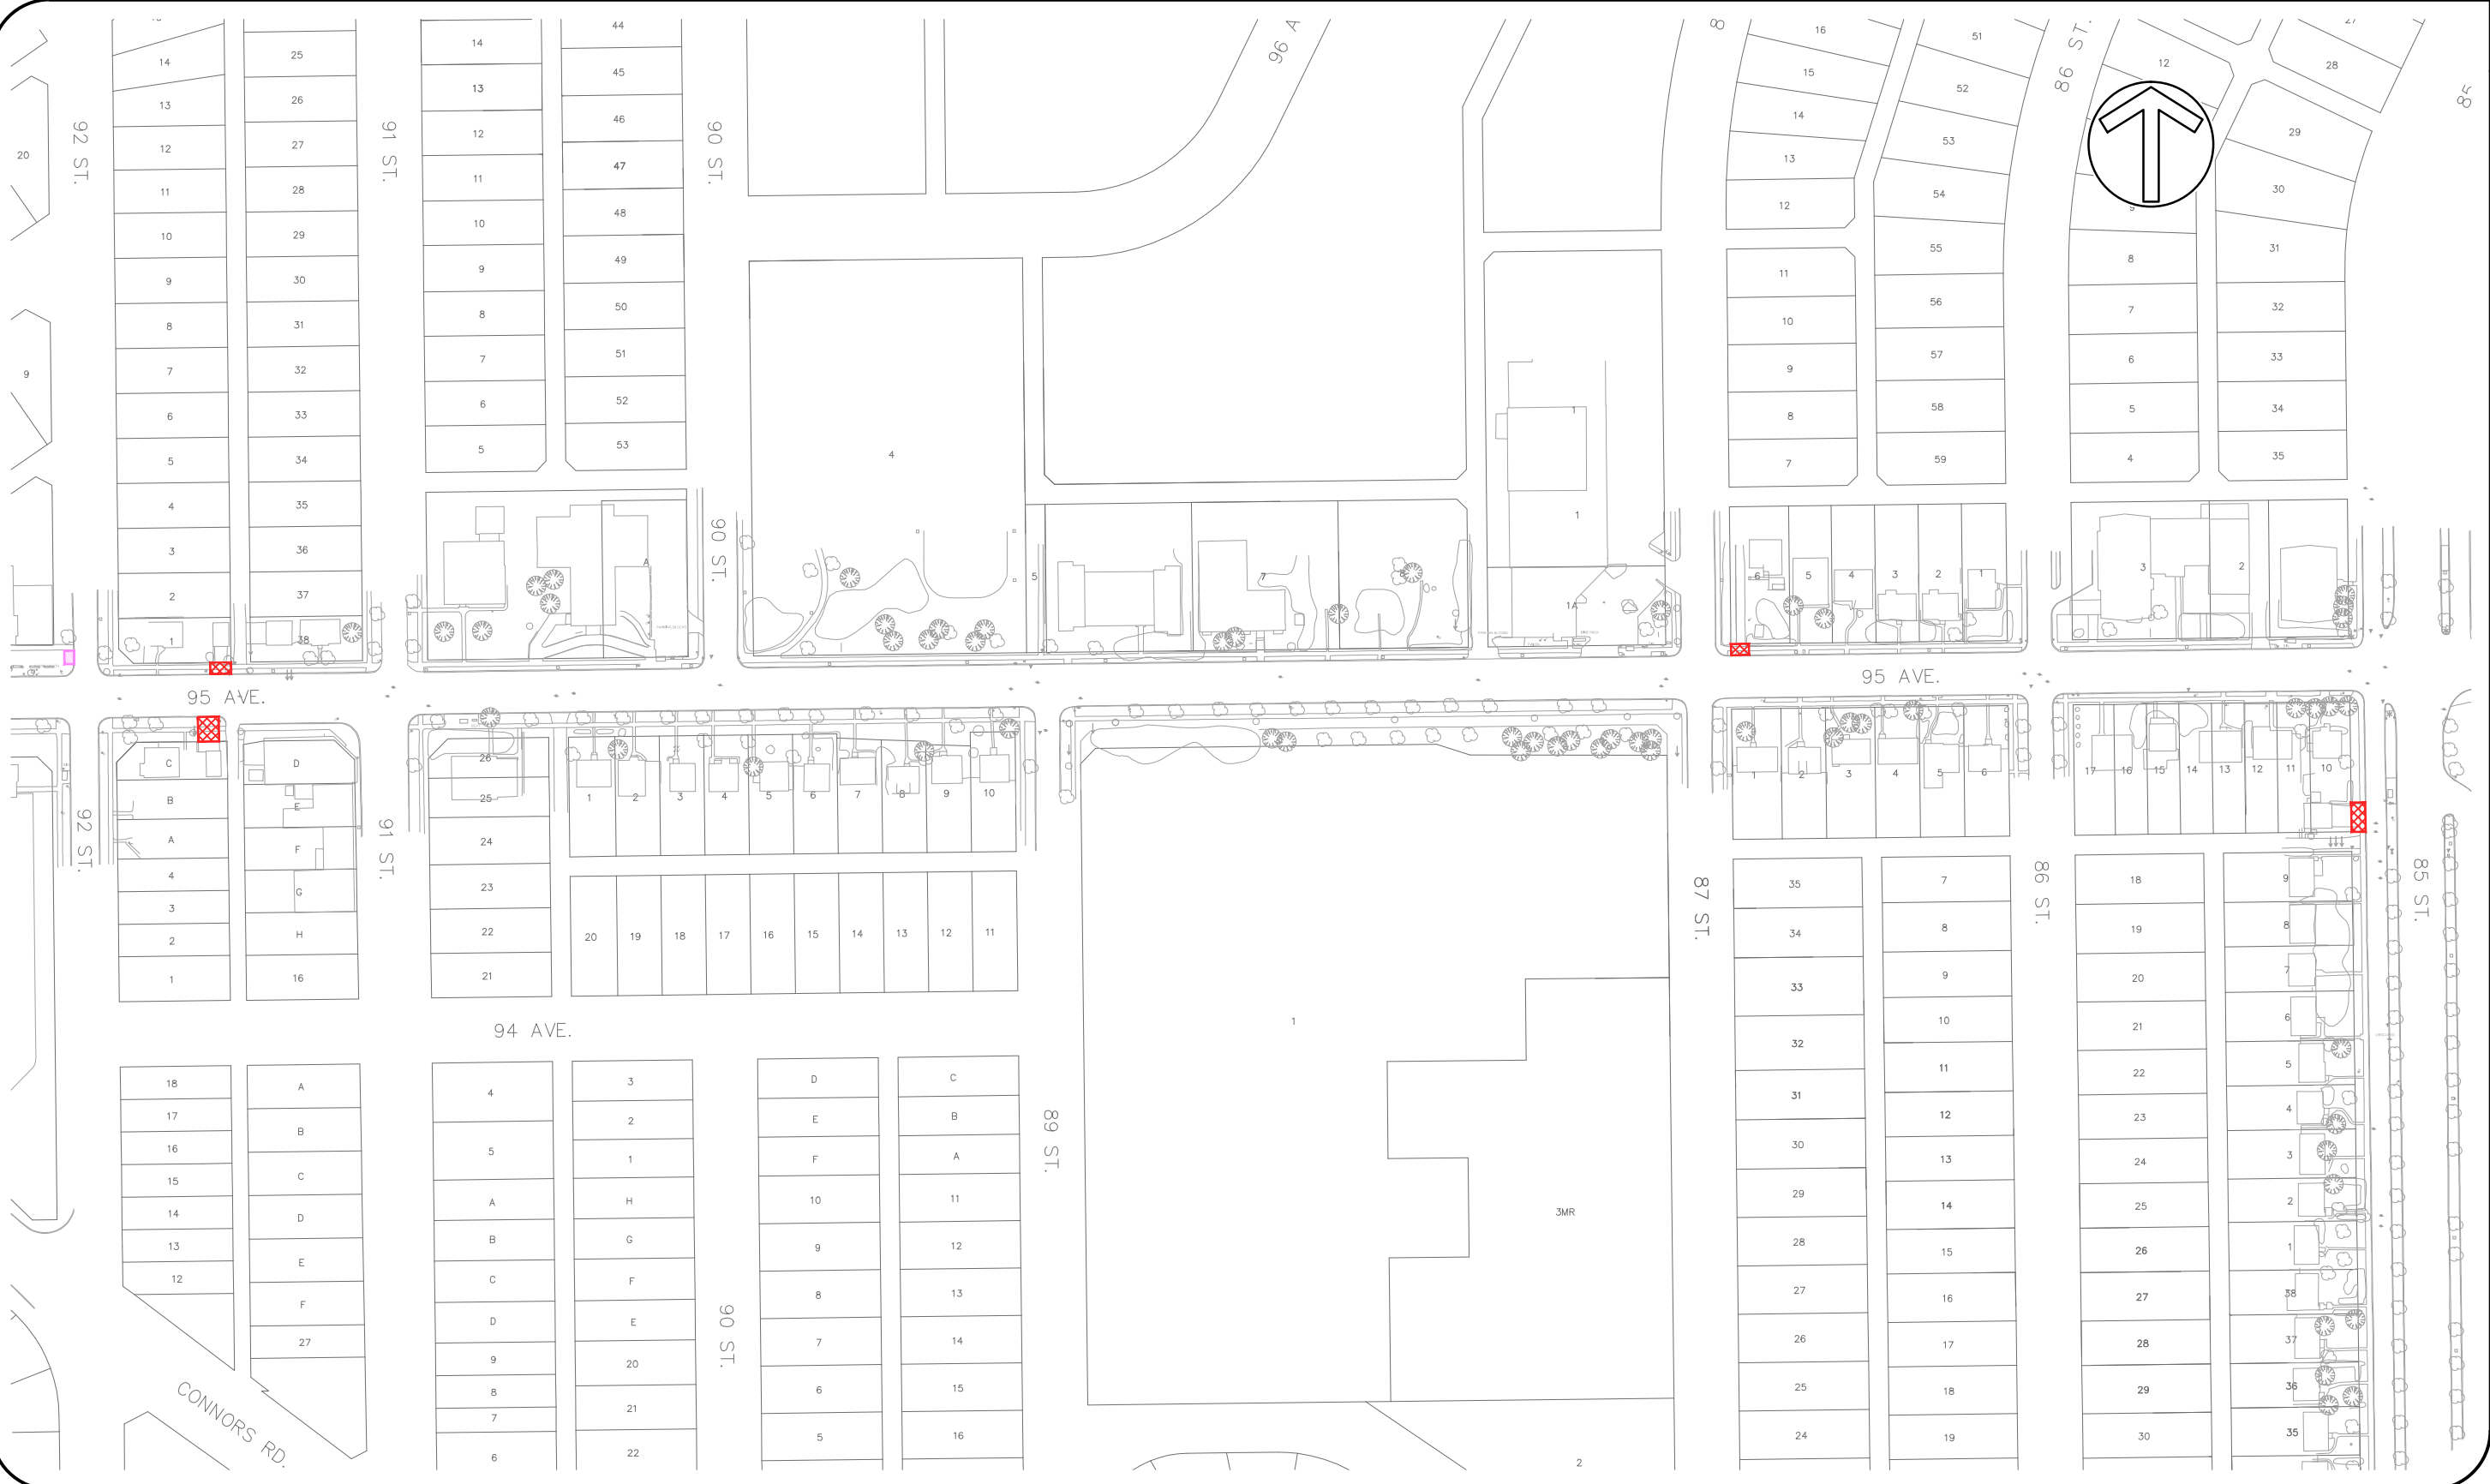

Date Issued: 08-02-2016
 Figure No: 5-3A-5
 Issue: PROJECT AGREEMENT - EXECUTION VERSION

ACCESS & ROAD CLOSURES

FORJICEK / January 28, 2016 / M:\60297552\600 - CAD\02-LANDACCESS CLOSURES\RFP\SHEET\SEW\600-01-PE-006 (1).DWG




- LEGEND**
-  ACCESS CLOSURE PRIOR TO JANUARY 1, 2016
 -  ACCESS CLOSURE TO BE COORDINATED BY PROJECT CO IN ACCORDANCE WITH SPECIFICATIONS IN PROJECT AGREEMENT
 -  POTENTIAL ACCESS CLOSURE TO BE COORDINATED BY PROJECT CO DEPENDENT ON DETAILED DESIGN
 -  ALLEY ACCESS CLOSURE
 -  ROAD CLOSURE PRIOR TO EFFECTIVE DATE
 -  NEW ACCESS TO BE DESIGNED AND CONSTRUCTED BY PROJECT CO



Date Issued: 08-02-2016
 Figure No: 5-3A-6
 Issue: PROJECT AGREEMENT - EXECUTION VERSION

ACCESS & ROAD CLOSURES

VALLEY LINE LRT - MILL WOODS TO DOWNTOWN

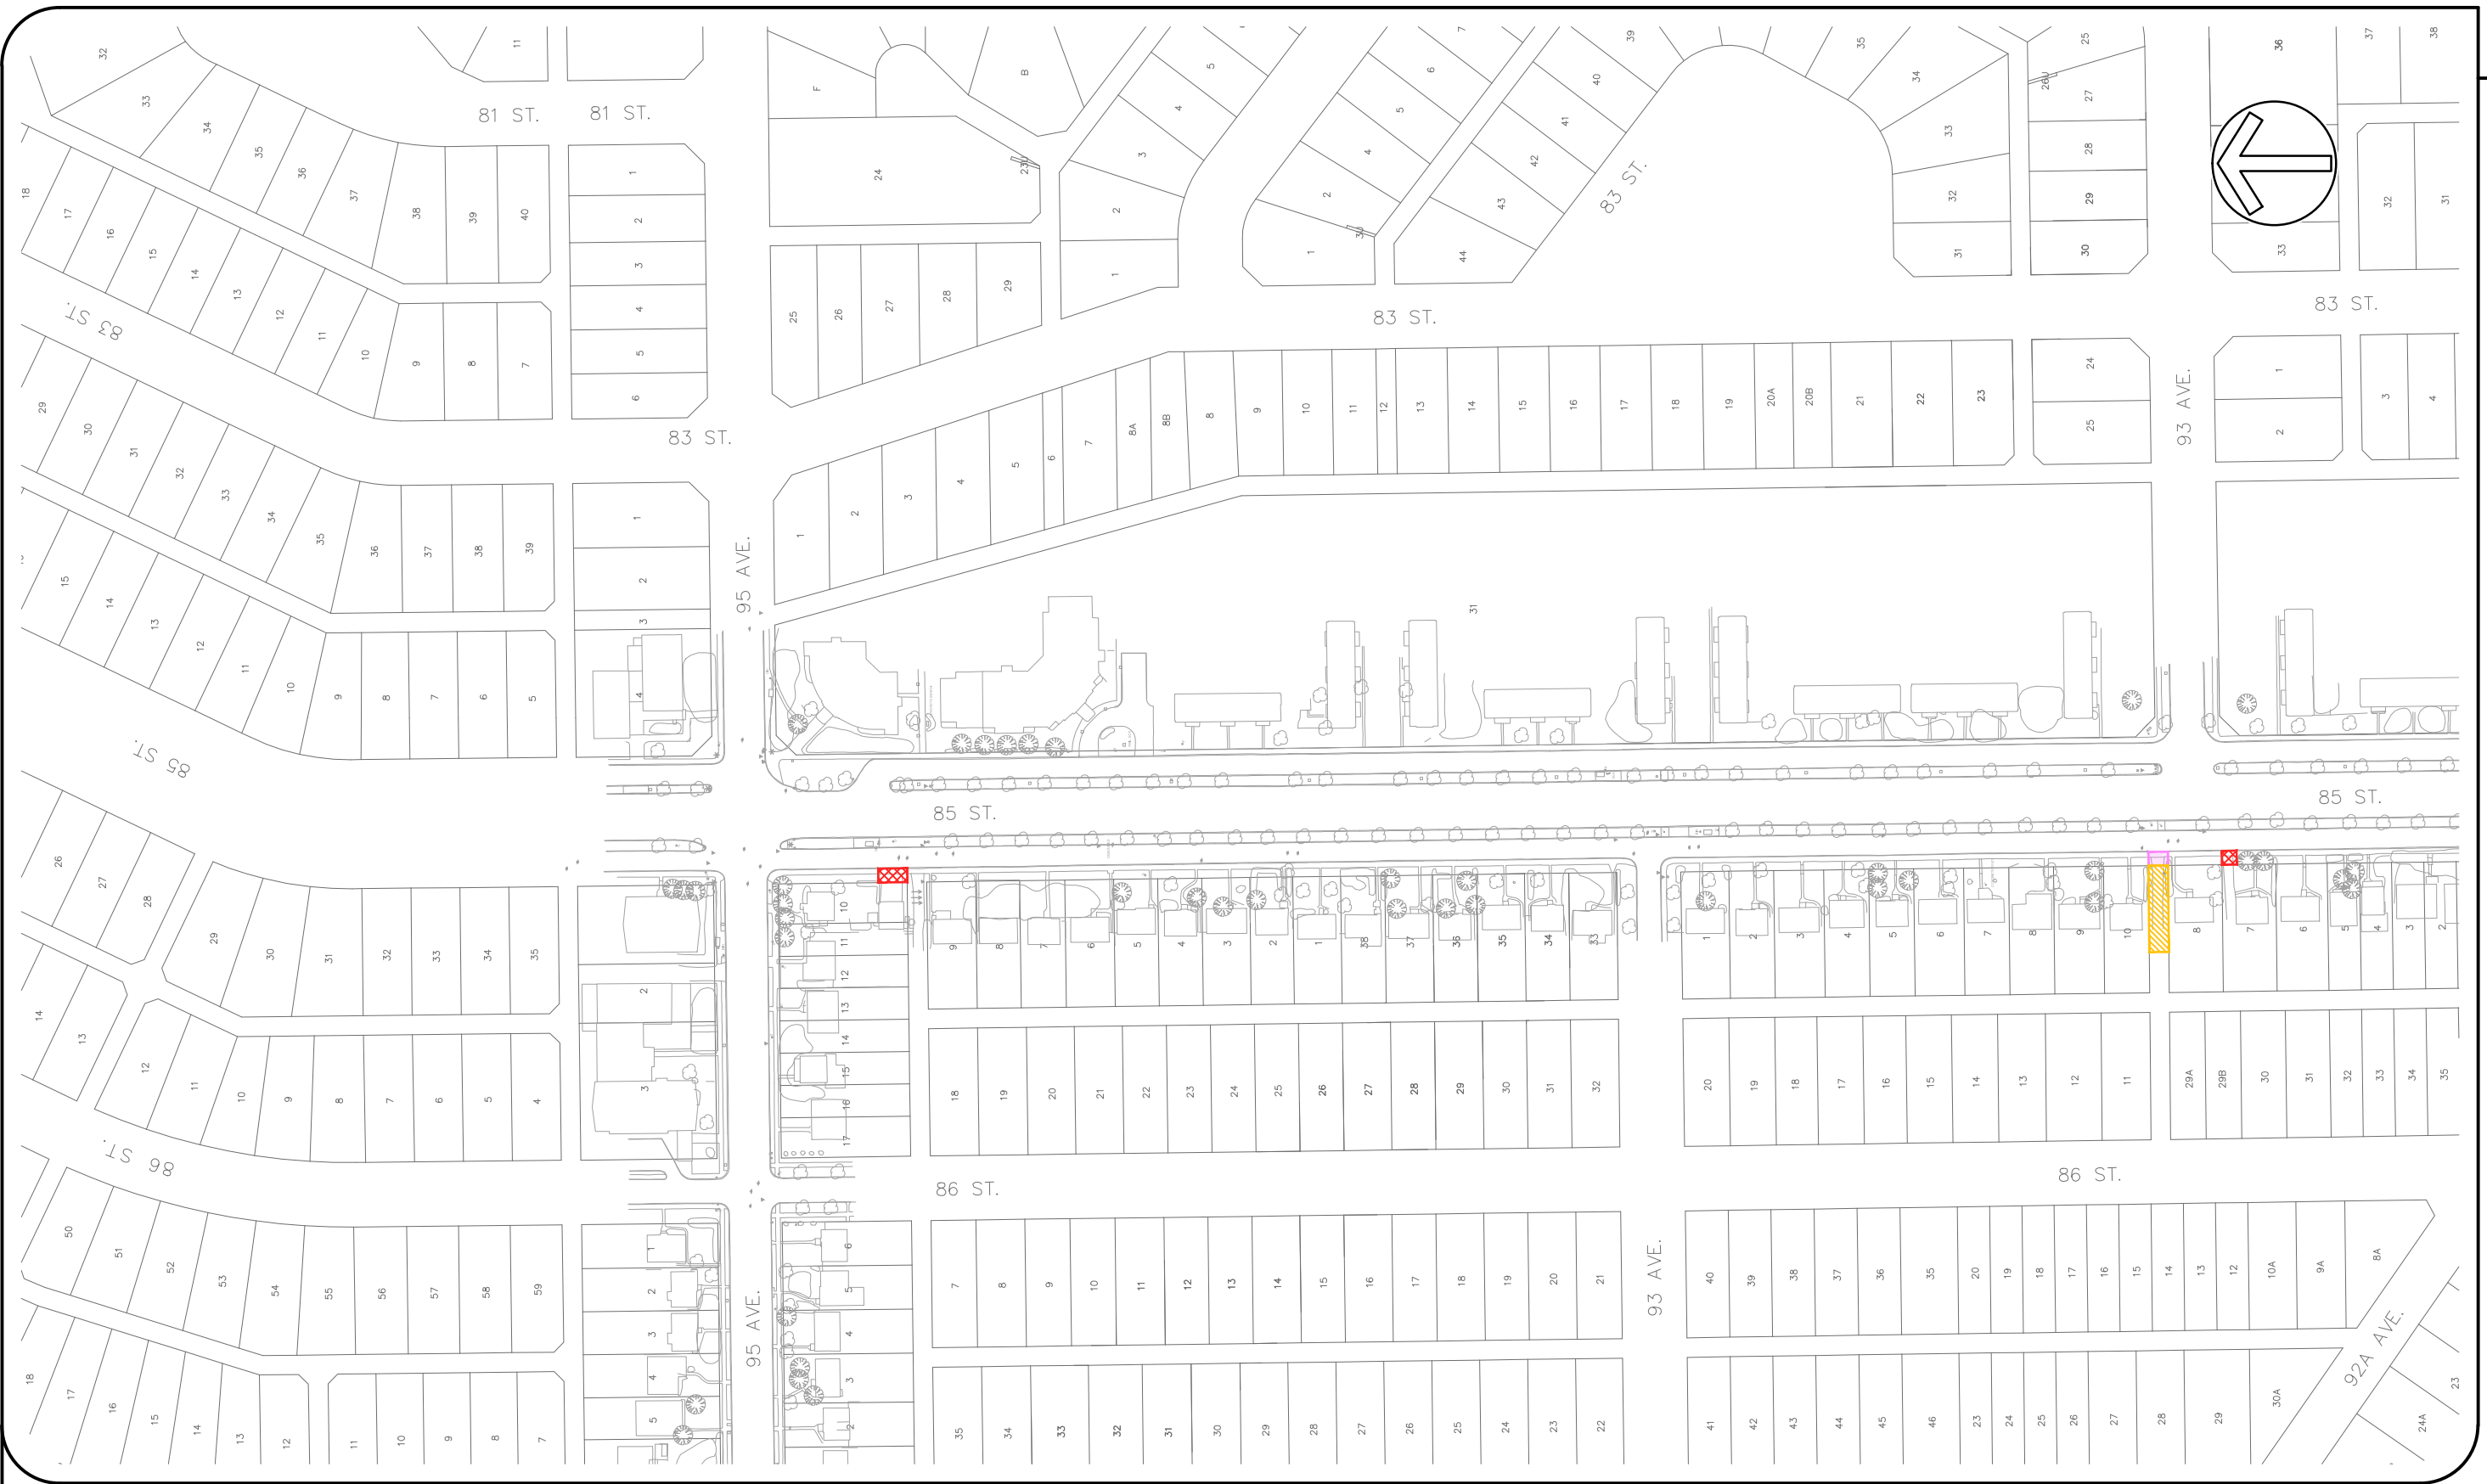


LEGEND	
	ACCESS CLOSURE PRIOR TO JANUARY 1, 2016
	ACCESS CLOSURE TO BE COORDINATED BY PROJECT CO IN ACCORDANCE WITH SPECIFICATIONS IN PROJECT AGREEMENT
	POTENTIAL ACCESS CLOSURE TO BE COORDINATED BY PROJECT CO DEPENDENT ON DETAILED DESIGN
	ALLEY ACCESS CLOSURE
	ROAD CLOSURE PRIOR TO EFFECTIVE DATE
	NEW ACCESS TO BE DESIGNED AND CONSTRUCTED BY PROJECT CO







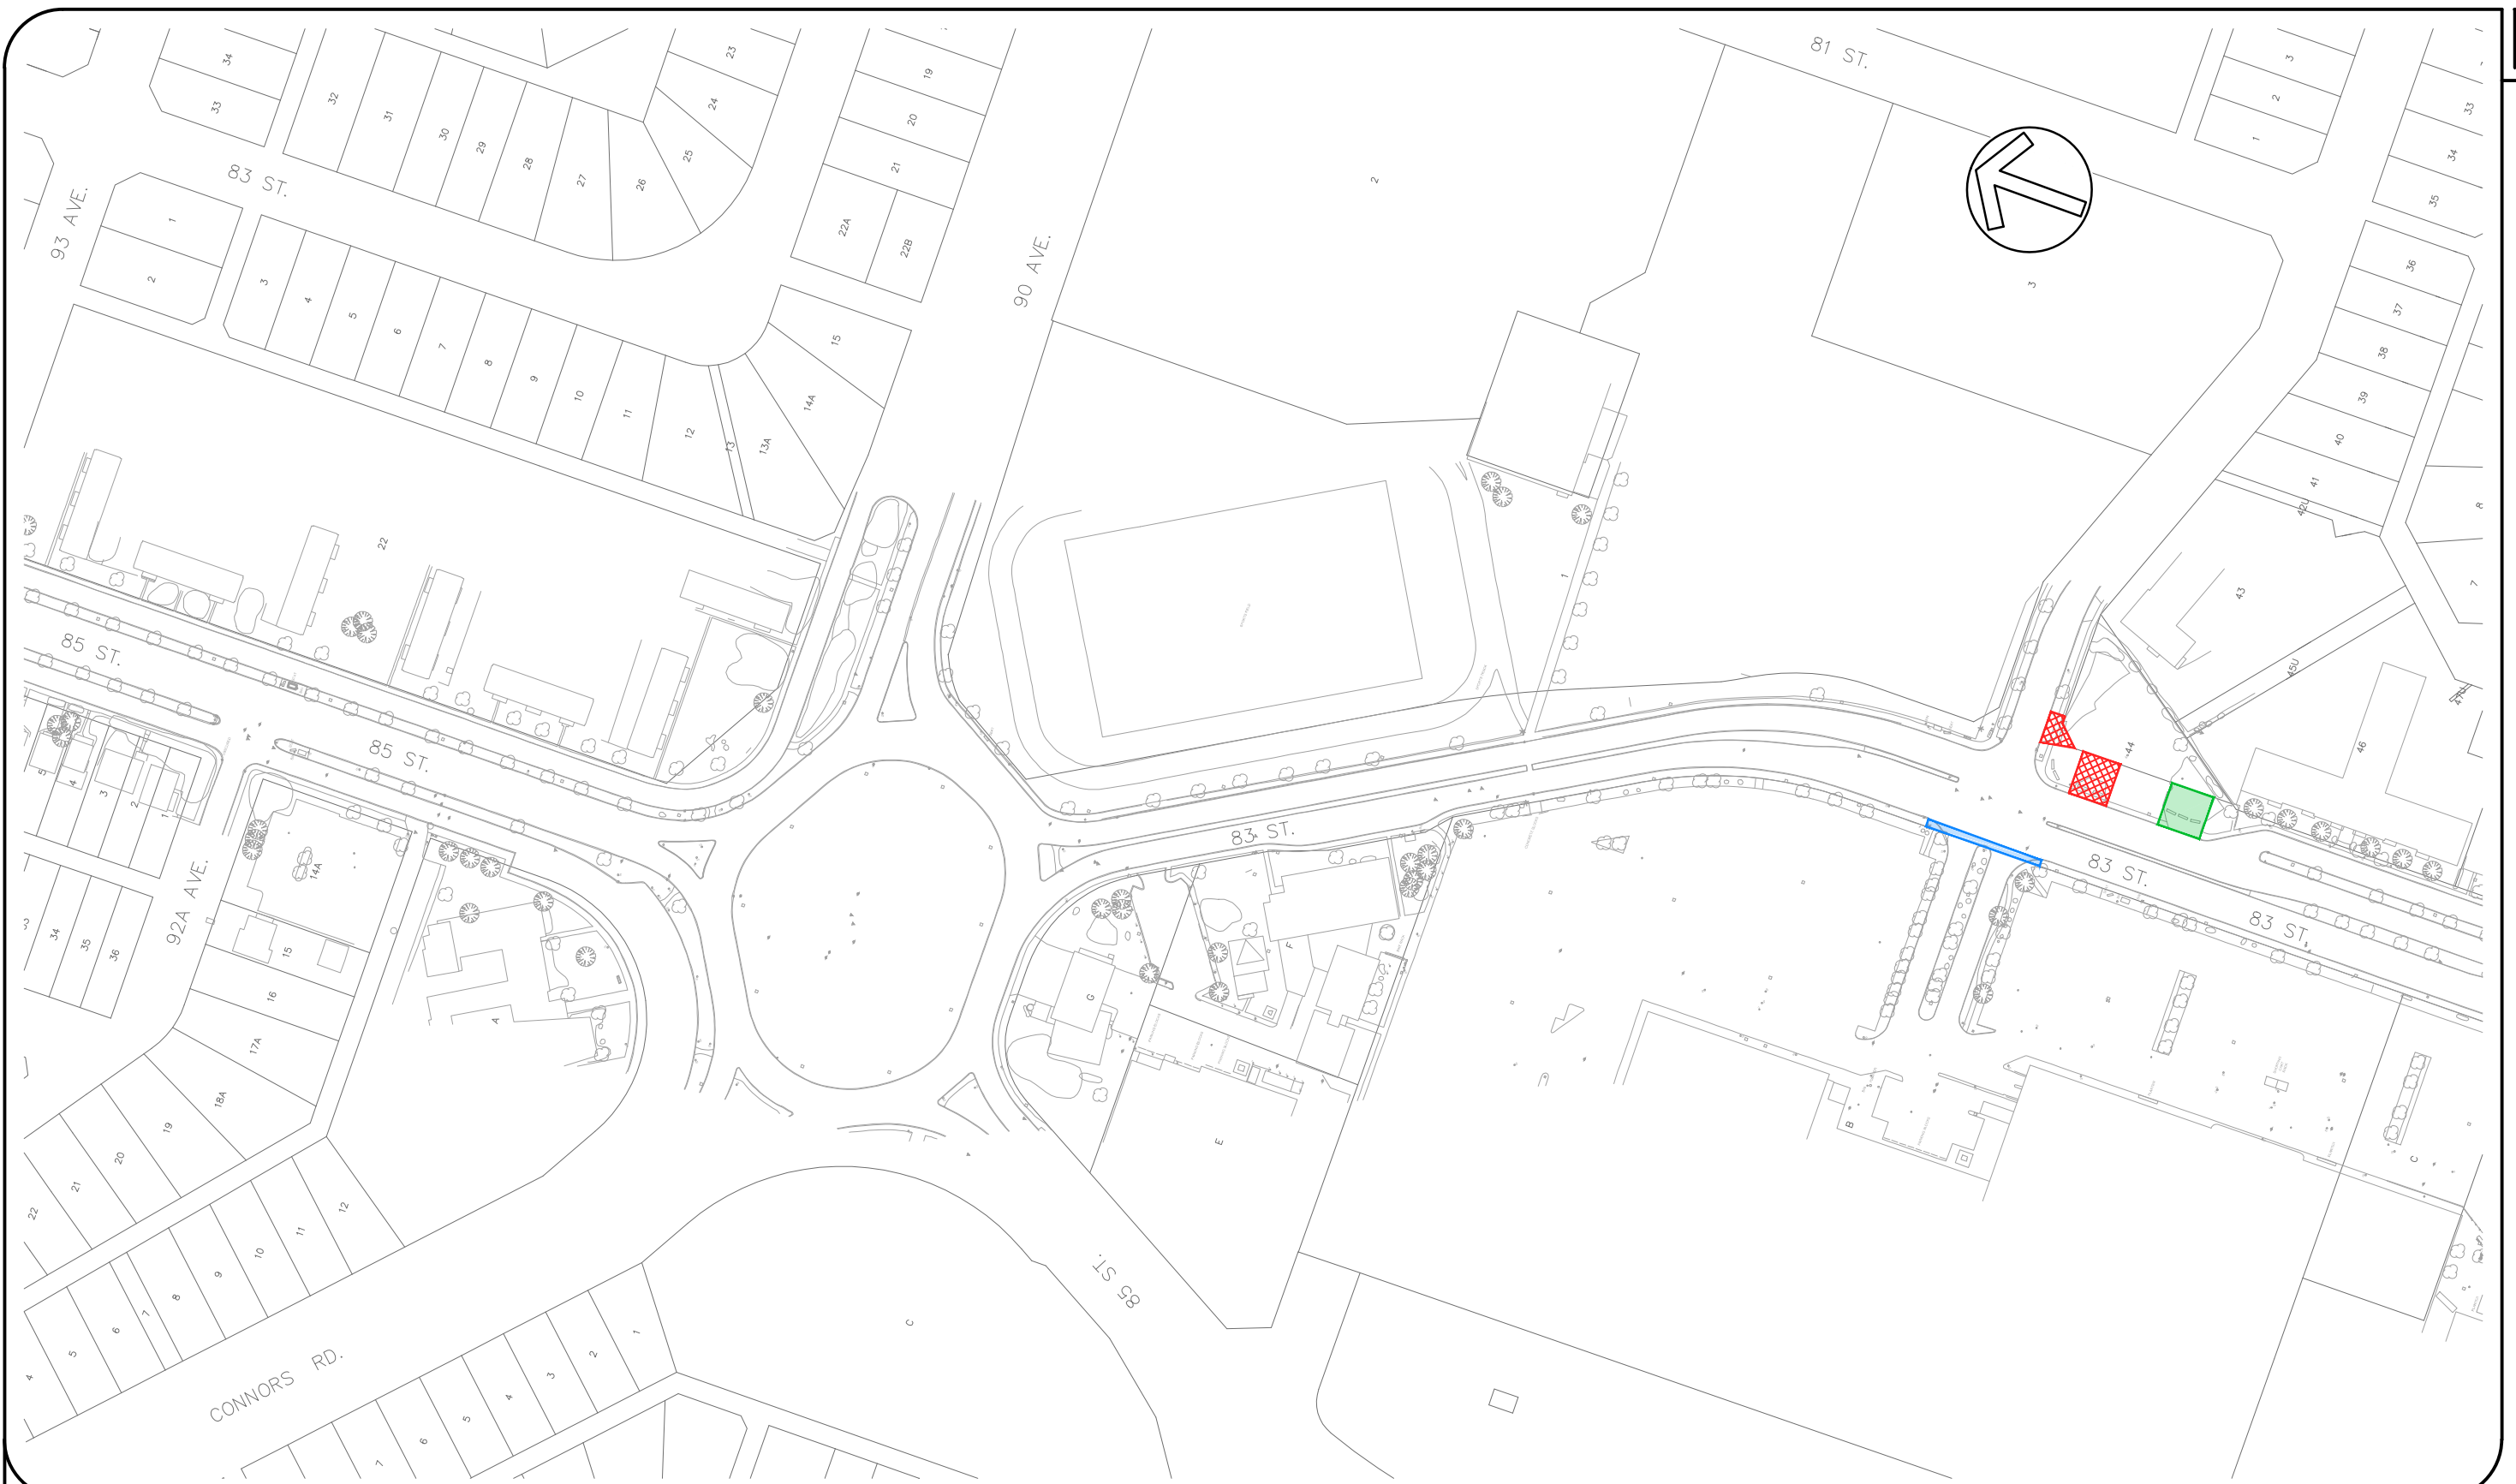

Date Issued: 08-02-2016
 Figure No: 5-3A-7
 Issue: PROJECT AGREEMENT - EXECUTION VERSION

ACCESS & ROAD CLOSURES

FORDICEK / February 3, 2016 / M:\020297552\000 - CADD\02-LAND ACCESS CLOSURES\REFSHEETS\00-01-PE-008 (1).DWG



LEGEND

-  ACCESS CLOSURE PRIOR TO JANUARY 1, 2016
-  ACCESS CLOSURE TO BE COORDINATED BY PROJECT CO IN ACCORDANCE WITH SPECIFICATIONS IN PROJECT AGREEMENT
-  POTENTIAL ACCESS CLOSURE TO BE COORDINATED BY PROJECT CO DEPENDENT ON DETAILED DESIGN
-  ALLEY ACCESS CLOSURE
-  ROAD CLOSURE PRIOR TO EFFECTIVE DATE
-  NEW ACCESS TO BE DESIGNED AND CONSTRUCTED BY PROJECT CO



Date Issued: 08-02-2016

Figure No: 5-3A-8

Issue: PROJECT AGREEMENT - EXECUTION VERSION

ACCESS & ROAD CLOSURES

VALLEY LINE LRT - MILL WOODS TO DOWNTOWN




- LEGEND**
- ACCESS CLOSURE PRIOR TO JANUARY 1, 2016
 - ACCESS CLOSURE TO BE COORDINATED BY PROJECT CO IN ACCORDANCE WITH SPECIFICATIONS IN PROJECT AGREEMENT
 - POTENTIAL ACCESS CLOSURE TO BE COORDINATED BY PROJECT CO DEPENDENT ON DETAILED DESIGN
 - ALLEY ACCESS CLOSURE
 - ROAD CLOSURE PRIOR TO EFFECTIVE DATE
 - NEW ACCESS TO BE DESIGNED AND CONSTRUCTED BY PROJECT CO



Date Issued: 08-02-2016
 Figure No: 5-3A-9
 Issue: PROJECT AGREEMENT - EXECUTION VERSION

ACCESS & ROAD CLOSURES

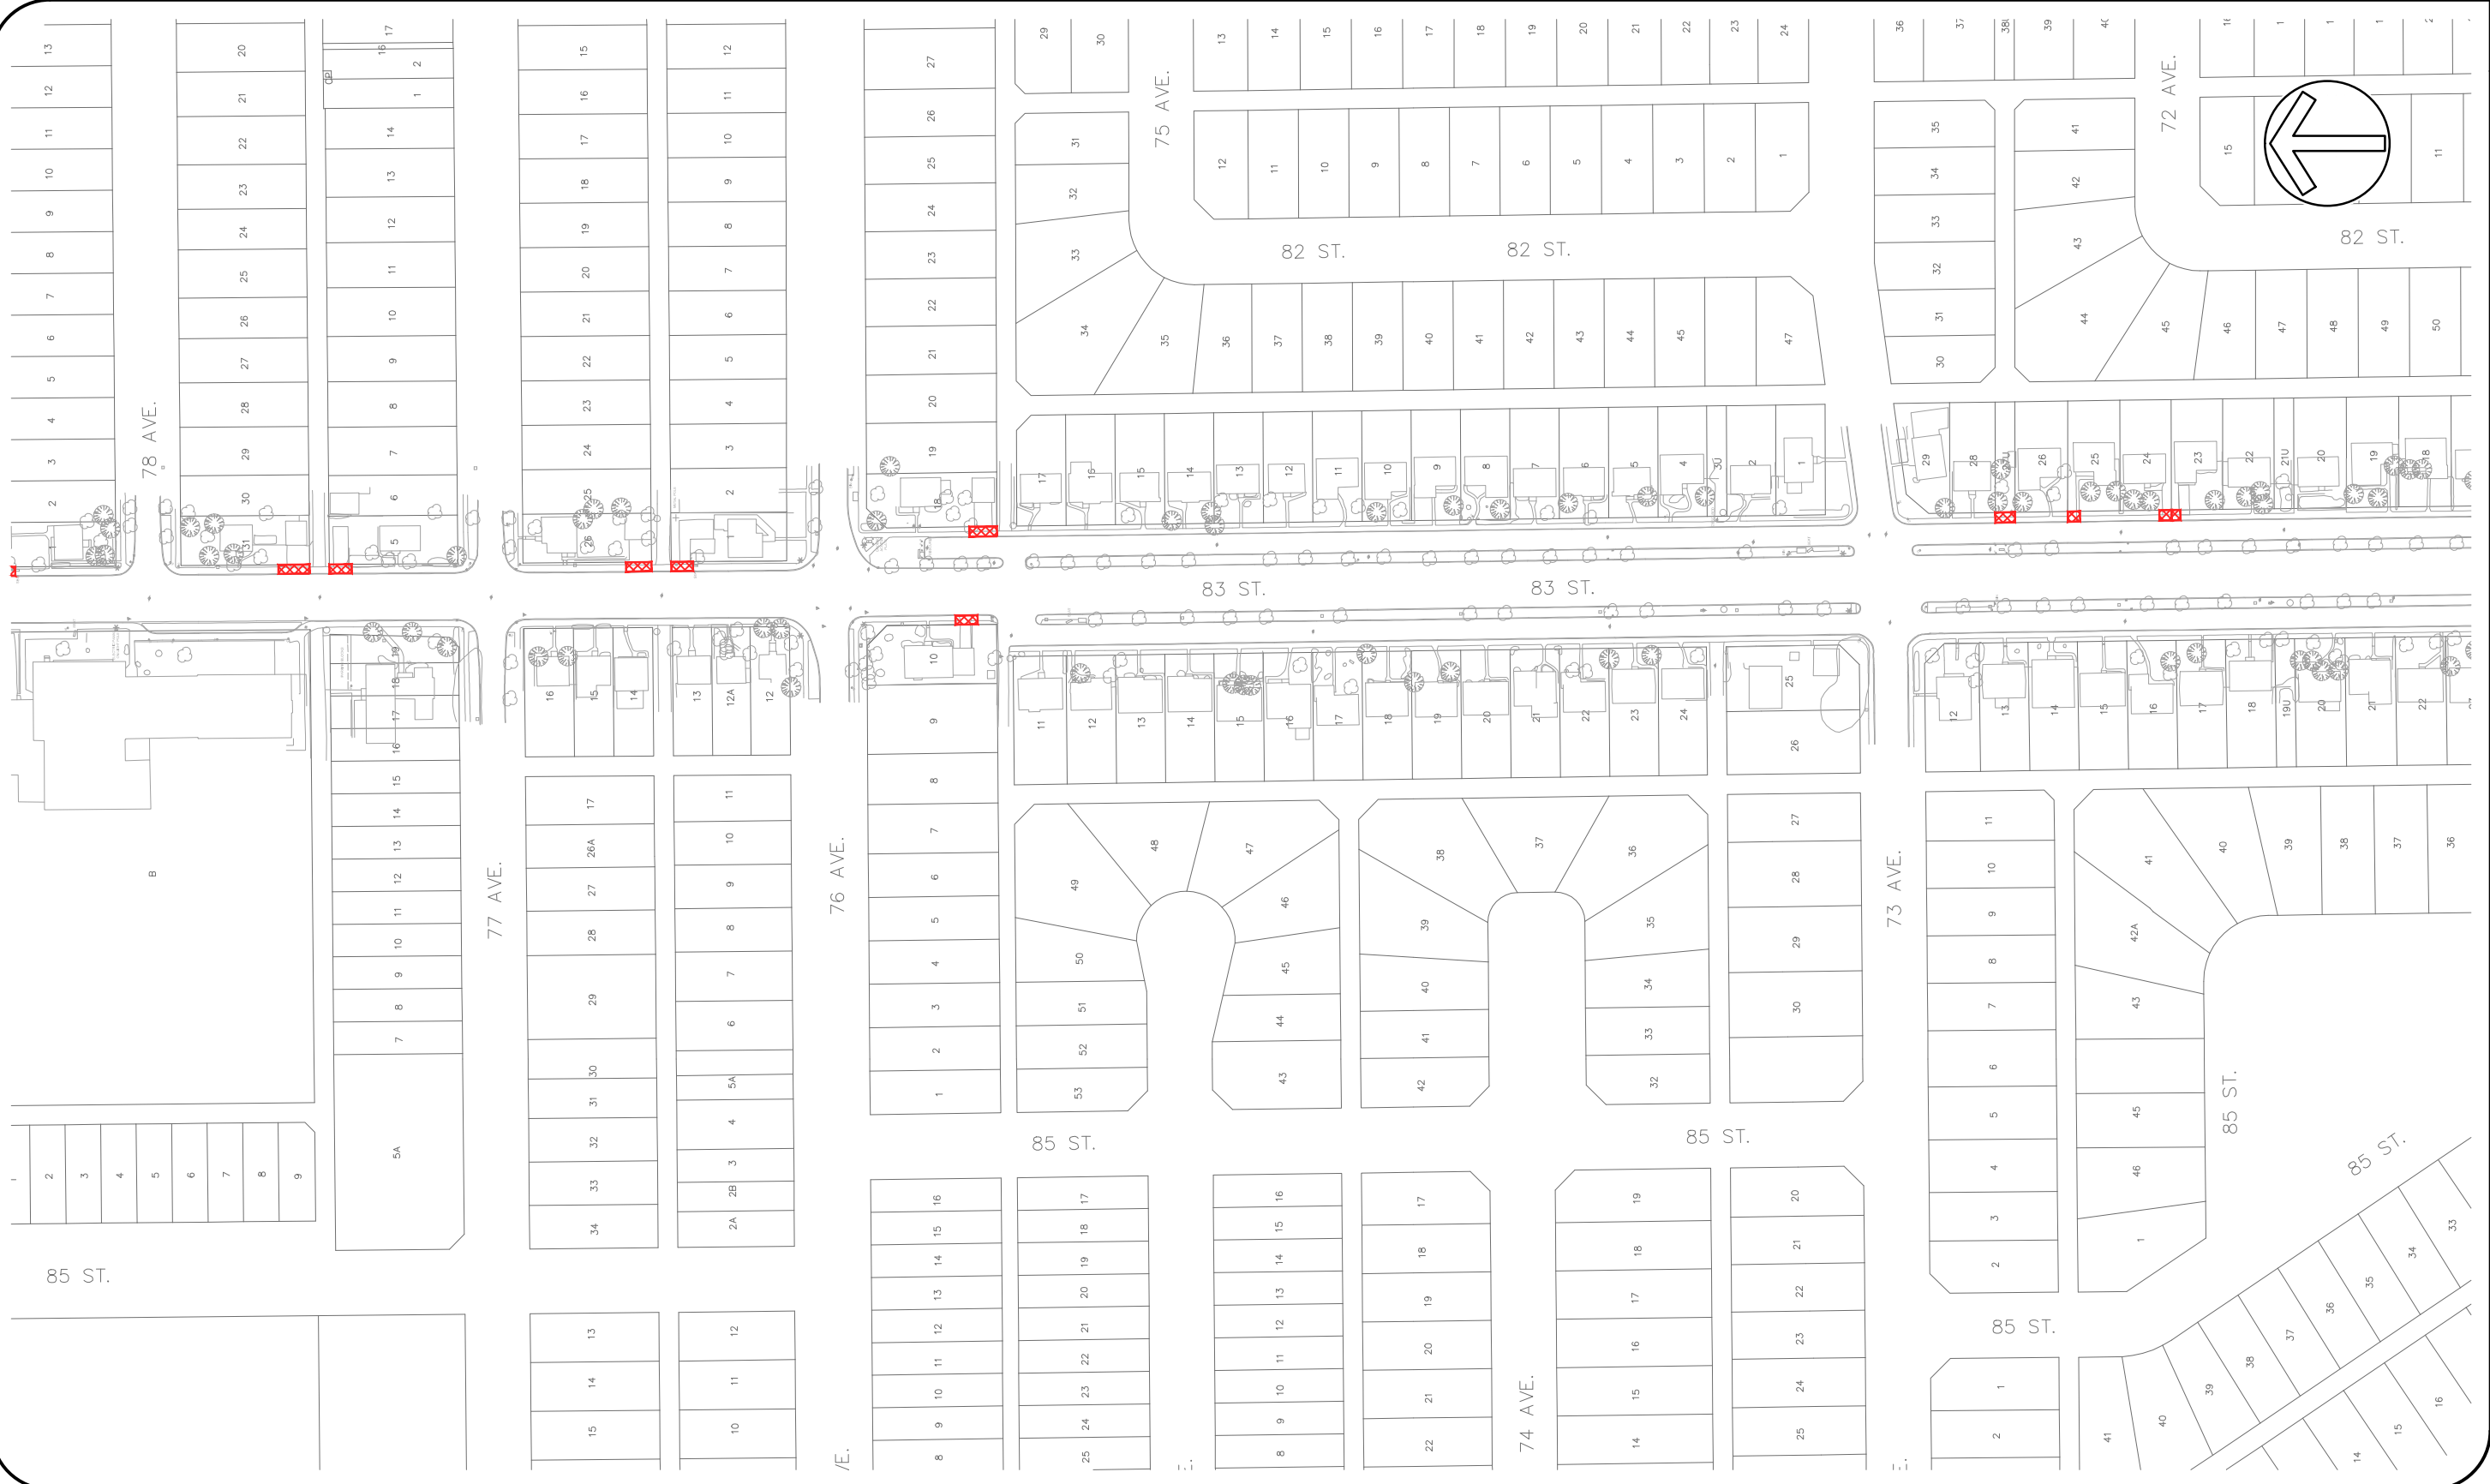

- LEGEND**
- ACCESS CLOSURE PRIOR TO JANUARY 1, 2016
 - ACCESS CLOSURE TO BE COORDINATED BY PROJECT CO IN ACCORDANCE WITH SPECIFICATIONS IN PROJECT AGREEMENT
 - POTENTIAL ACCESS CLOSURE TO BE COORDINATED BY PROJECT CO DEPENDENT ON DETAILED DESIGN
 - ALLEY ACCESS CLOSURE
 - ROAD CLOSURE PRIOR TO EFFECTIVE DATE
 - NEW ACCESS TO BE DESIGNED AND CONSTRUCTED BY PROJECT CO









Date Issued: 08-02-2016
 Figure No: 5-3A-10
 Issue: PROJECT AGREEMENT - EXECUTION VERSION

ACCESS & ROAD CLOSURES



LEGEND

	ACCESS CLOSURE PRIOR TO JANUARY 1, 2016		ALLEY ACCESS CLOSURE
	ACCESS CLOSURE TO BE COORDINATED BY PROJECT CO IN ACCORDANCE WITH SPECIFICATIONS IN PROJECT AGREEMENT		ROAD CLOSURE PRIOR TO EFFECTIVE DATE
	POTENTIAL ACCESS CLOSURE TO BE COORDINATED BY PROJECT CO DEPENDENT ON DETAILED DESIGN		NEW ACCESS TO BE DESIGNED AND CONSTRUCTED BY PROJECT CO









Date Issued: 08-02-2016
 Figure No: 5-3A-11
 Issue: PROJECT AGREEMENT - EXECUTION VERSION

ACCESS & ROAD CLOSURES

FORDICEK / February 3, 2016 / M:\0297552\000 - CADD\02-LANDACCESS CLOSURES\RF\1SHEETS\00-01-PE-012 (1).DWG



LEGEND

	ACCESS CLOSURE PRIOR TO JANUARY 1, 2016		ALLEY ACCESS CLOSURE
	ACCESS CLOSURE TO BE COORDINATED BY PROJECT CO IN ACCORDANCE WITH SPECIFICATIONS IN PROJECT AGREEMENT		ROAD CLOSURE PRIOR TO EFFECTIVE DATE
	POTENTIAL ACCESS CLOSURE TO BE COORDINATED BY PROJECT CO DEPENDENT ON DETAILED DESIGN		NEW ACCESS TO BE DESIGNED AND CONSTRUCTED BY PROJECT CO




Date Issued: 08-02-2016
 Figure No: 5-3A-12
 Issue: PROJECT AGREEMENT - EXECUTION VERSION





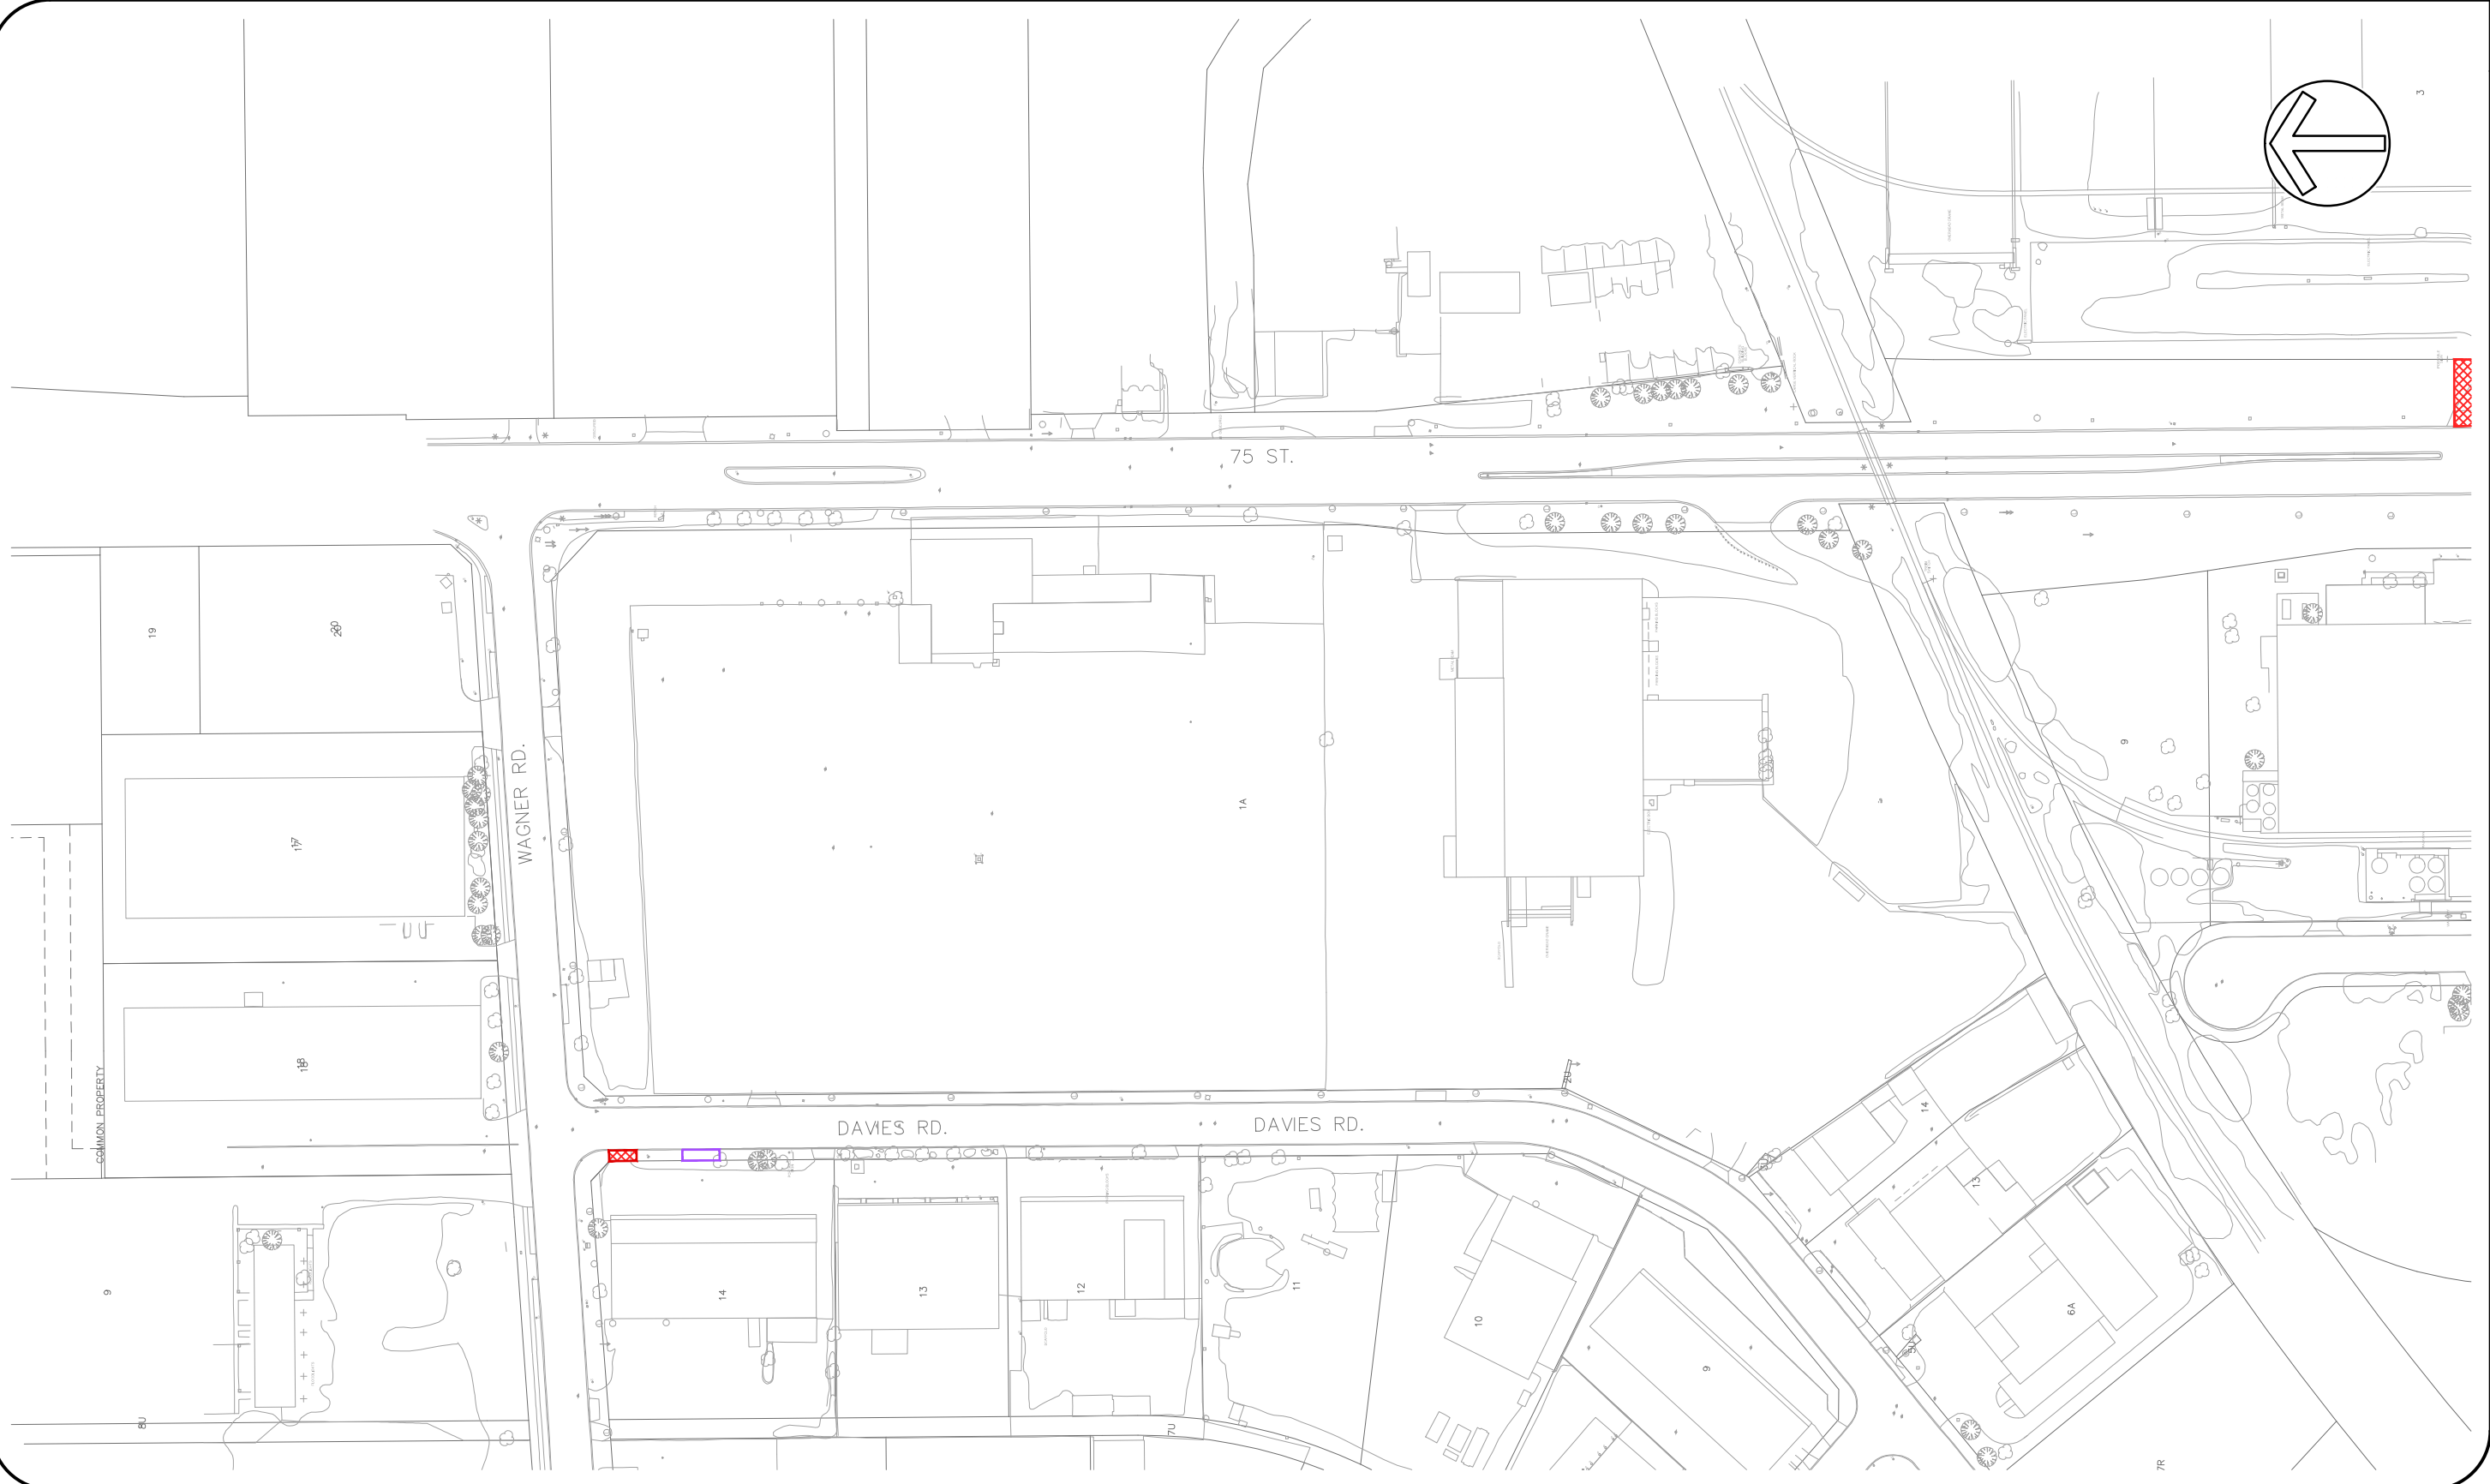

ACCESS & ROAD CLOSURES

VALLEY LINE LRT - MILL WOODS TO DOWNTOWN

FORDICEK / February 3, 2016 / M:\02097552\000 - CADD\02-LANDACCESS CLOSURES\RFPSHEETS\SEW-000-01-PE-013 (1).DWG



LEGEND

	ACCESS CLOSURE PRIOR TO JANUARY 1, 2016		ALLEY ACCESS CLOSURE
	ACCESS CLOSURE TO BE COORDINATED BY PROJECT CO IN ACCORDANCE WITH SPECIFICATIONS IN PROJECT AGREEMENT		ROAD CLOSURE PRIOR TO EFFECTIVE DATE
	POTENTIAL ACCESS CLOSURE TO BE COORDINATED BY PROJECT CO DEPENDENT ON DETAILED DESIGN		NEW ACCESS TO BE DESIGNED AND CONSTRUCTED BY PROJECT CO





Date Issued: 08-02-2016
 Figure No: 5-3A-13
 Issue: PROJECT AGREEMENT - EXECUTION VERSION

ACCESS & ROAD CLOSURES

VALLEY LINE LRT - MILL WOODS TO DOWNTOWN

FORDICEK / February 3, 2016 / M:\8029752\900 - CADD\02-LAND ACCESS CLOSURES\RFP\SHEETS\SEM-000-01-PE-014 (1).DWG

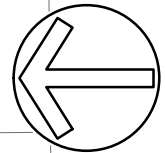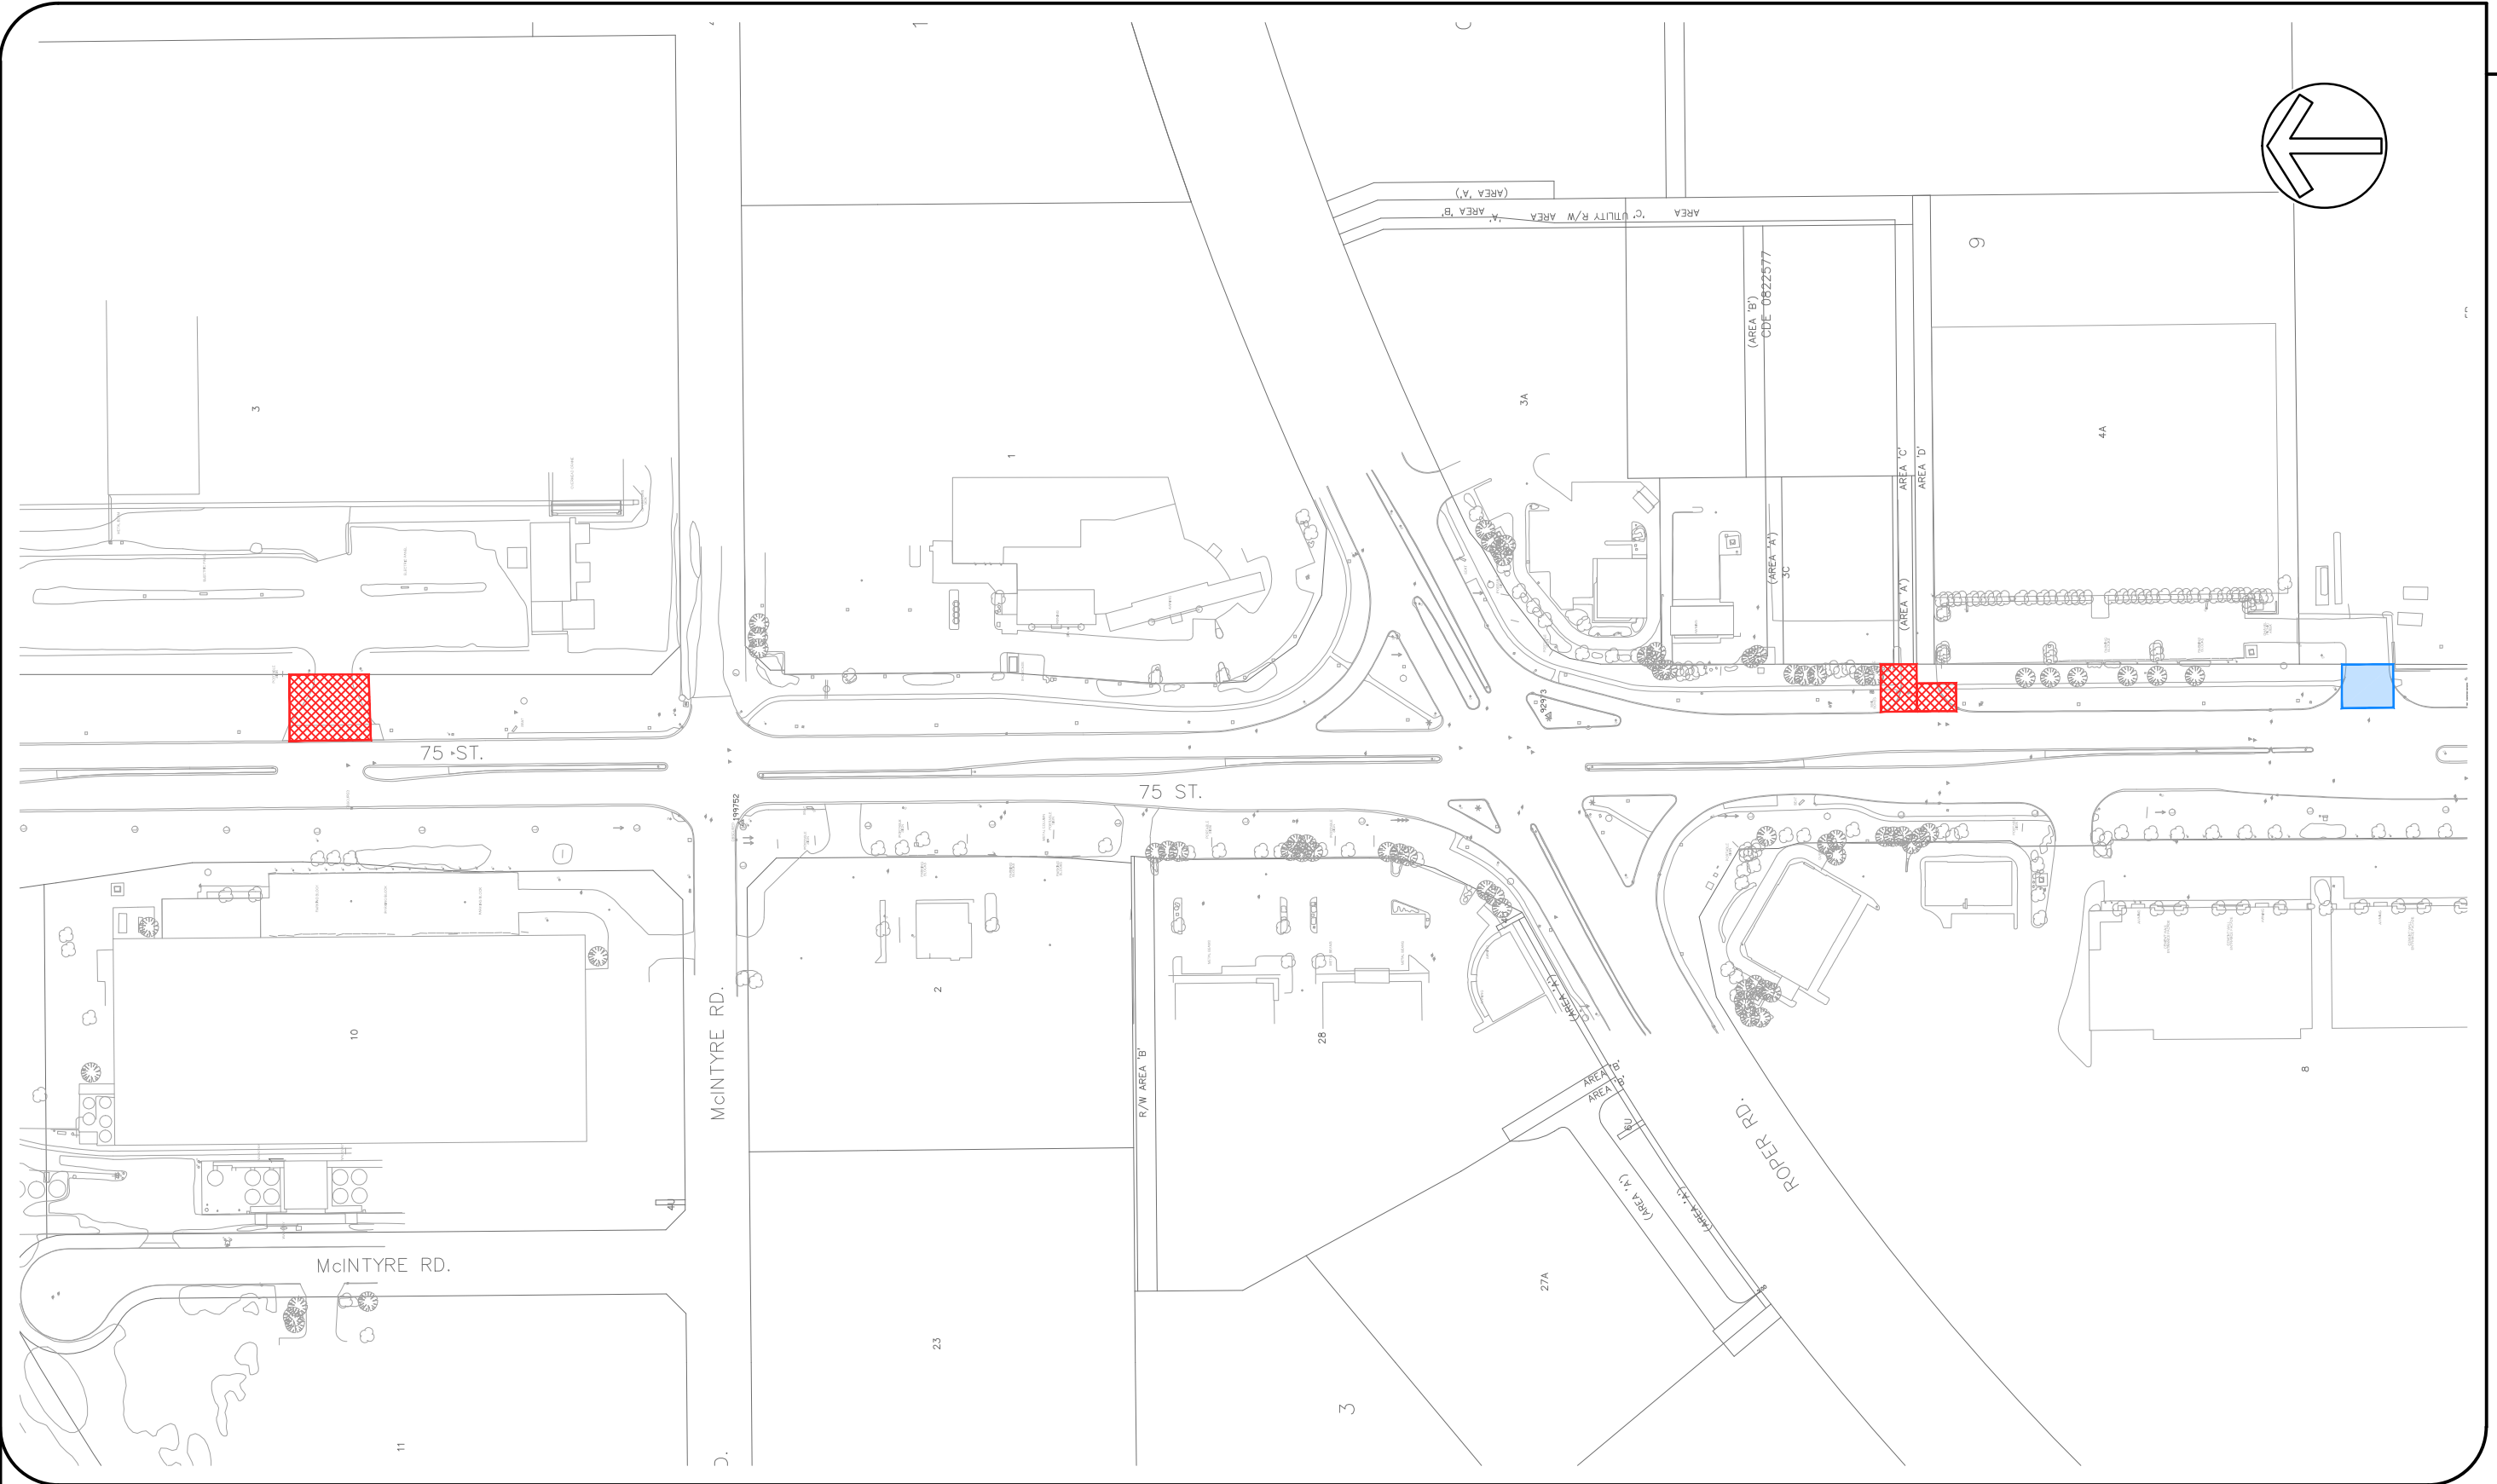


LEGEND

- ACCESS CLOSURE
PRIOR TO JANUARY 1, 2016
- ACCESS CLOSURE
TO BE COORDINATED BY PROJECT CO
IN ACCORDANCE WITH SPECIFICATIONS
IN PROJECT AGREEMENT
- POTENTIAL ACCESS CLOSURE
TO BE COORDINATED BY PROJECT CO
DEPENDENT ON DETAILED DESIGN
- ALLEY ACCESS CLOSURE
- ROAD CLOSURE
PRIOR TO EFFECTIVE DATE
- NEW ACCESS
TO BE DESIGNED AND CONSTRUCTED
BY PROJECT CO







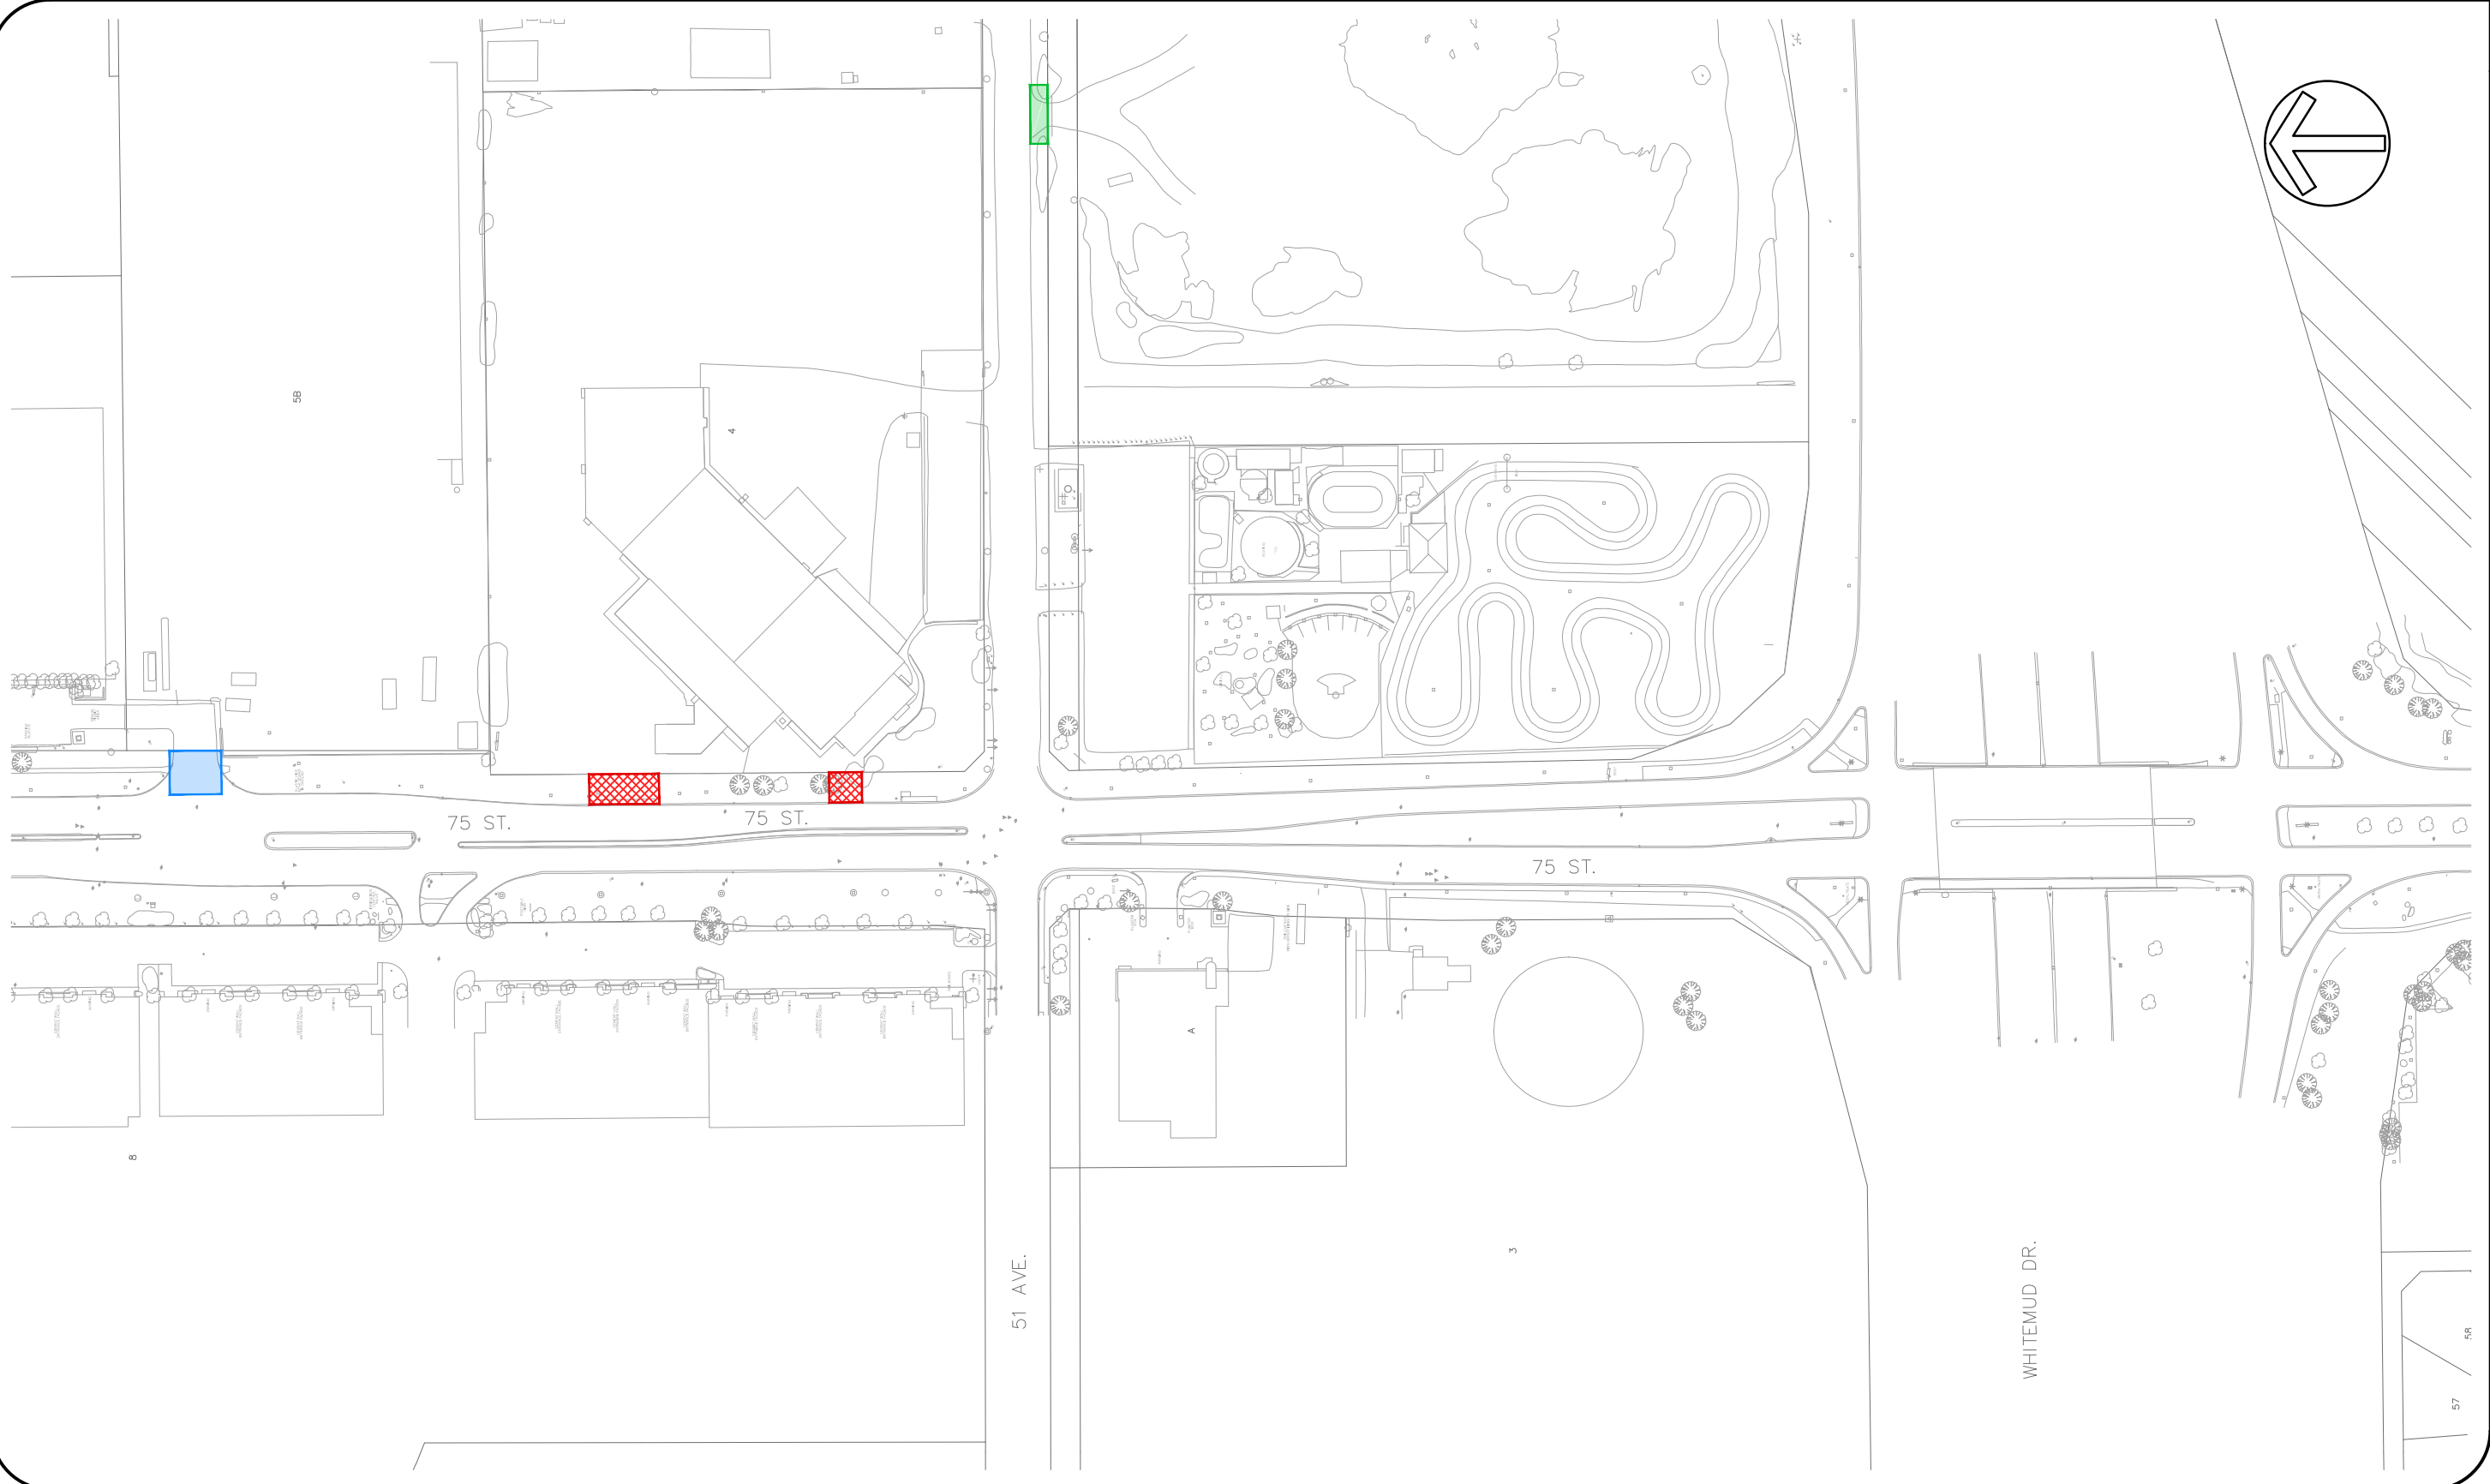

Date Issued: 08-02-2016
 Figure No: 5-3A-14
 Issue: PROJECT AGREEMENT - EXECUTION VERSION

ACCESS & ROAD CLOSURES



LEGEND


	ACCESS CLOSURE PRIOR TO JANUARY 1, 2016		ALLEY ACCESS CLOSURE
	ACCESS CLOSURE TO BE COORDINATED BY PROJECT CO IN ACCORDANCE WITH SPECIFICATIONS IN PROJECT AGREEMENT		ROAD CLOSURE PRIOR TO EFFECTIVE DATE
	POTENTIAL ACCESS CLOSURE TO BE COORDINATED BY PROJECT CO DEPENDENT ON DETAILED DESIGN		NEW ACCESS TO BE DESIGNED AND CONSTRUCTED BY PROJECT CO



Date Issued: 08-02-2016
 Figure No: 5-3A-15
 Issue: PROJECT AGREEMENT - EXECUTION VERSION

ACCESS & ROAD CLOSURES

FORDICEK / February 3, 2016 / M:\160297552\900 - CADD\02-LAND ACCESS CLOSURES\RFPS\00-01-PE-016.DWG

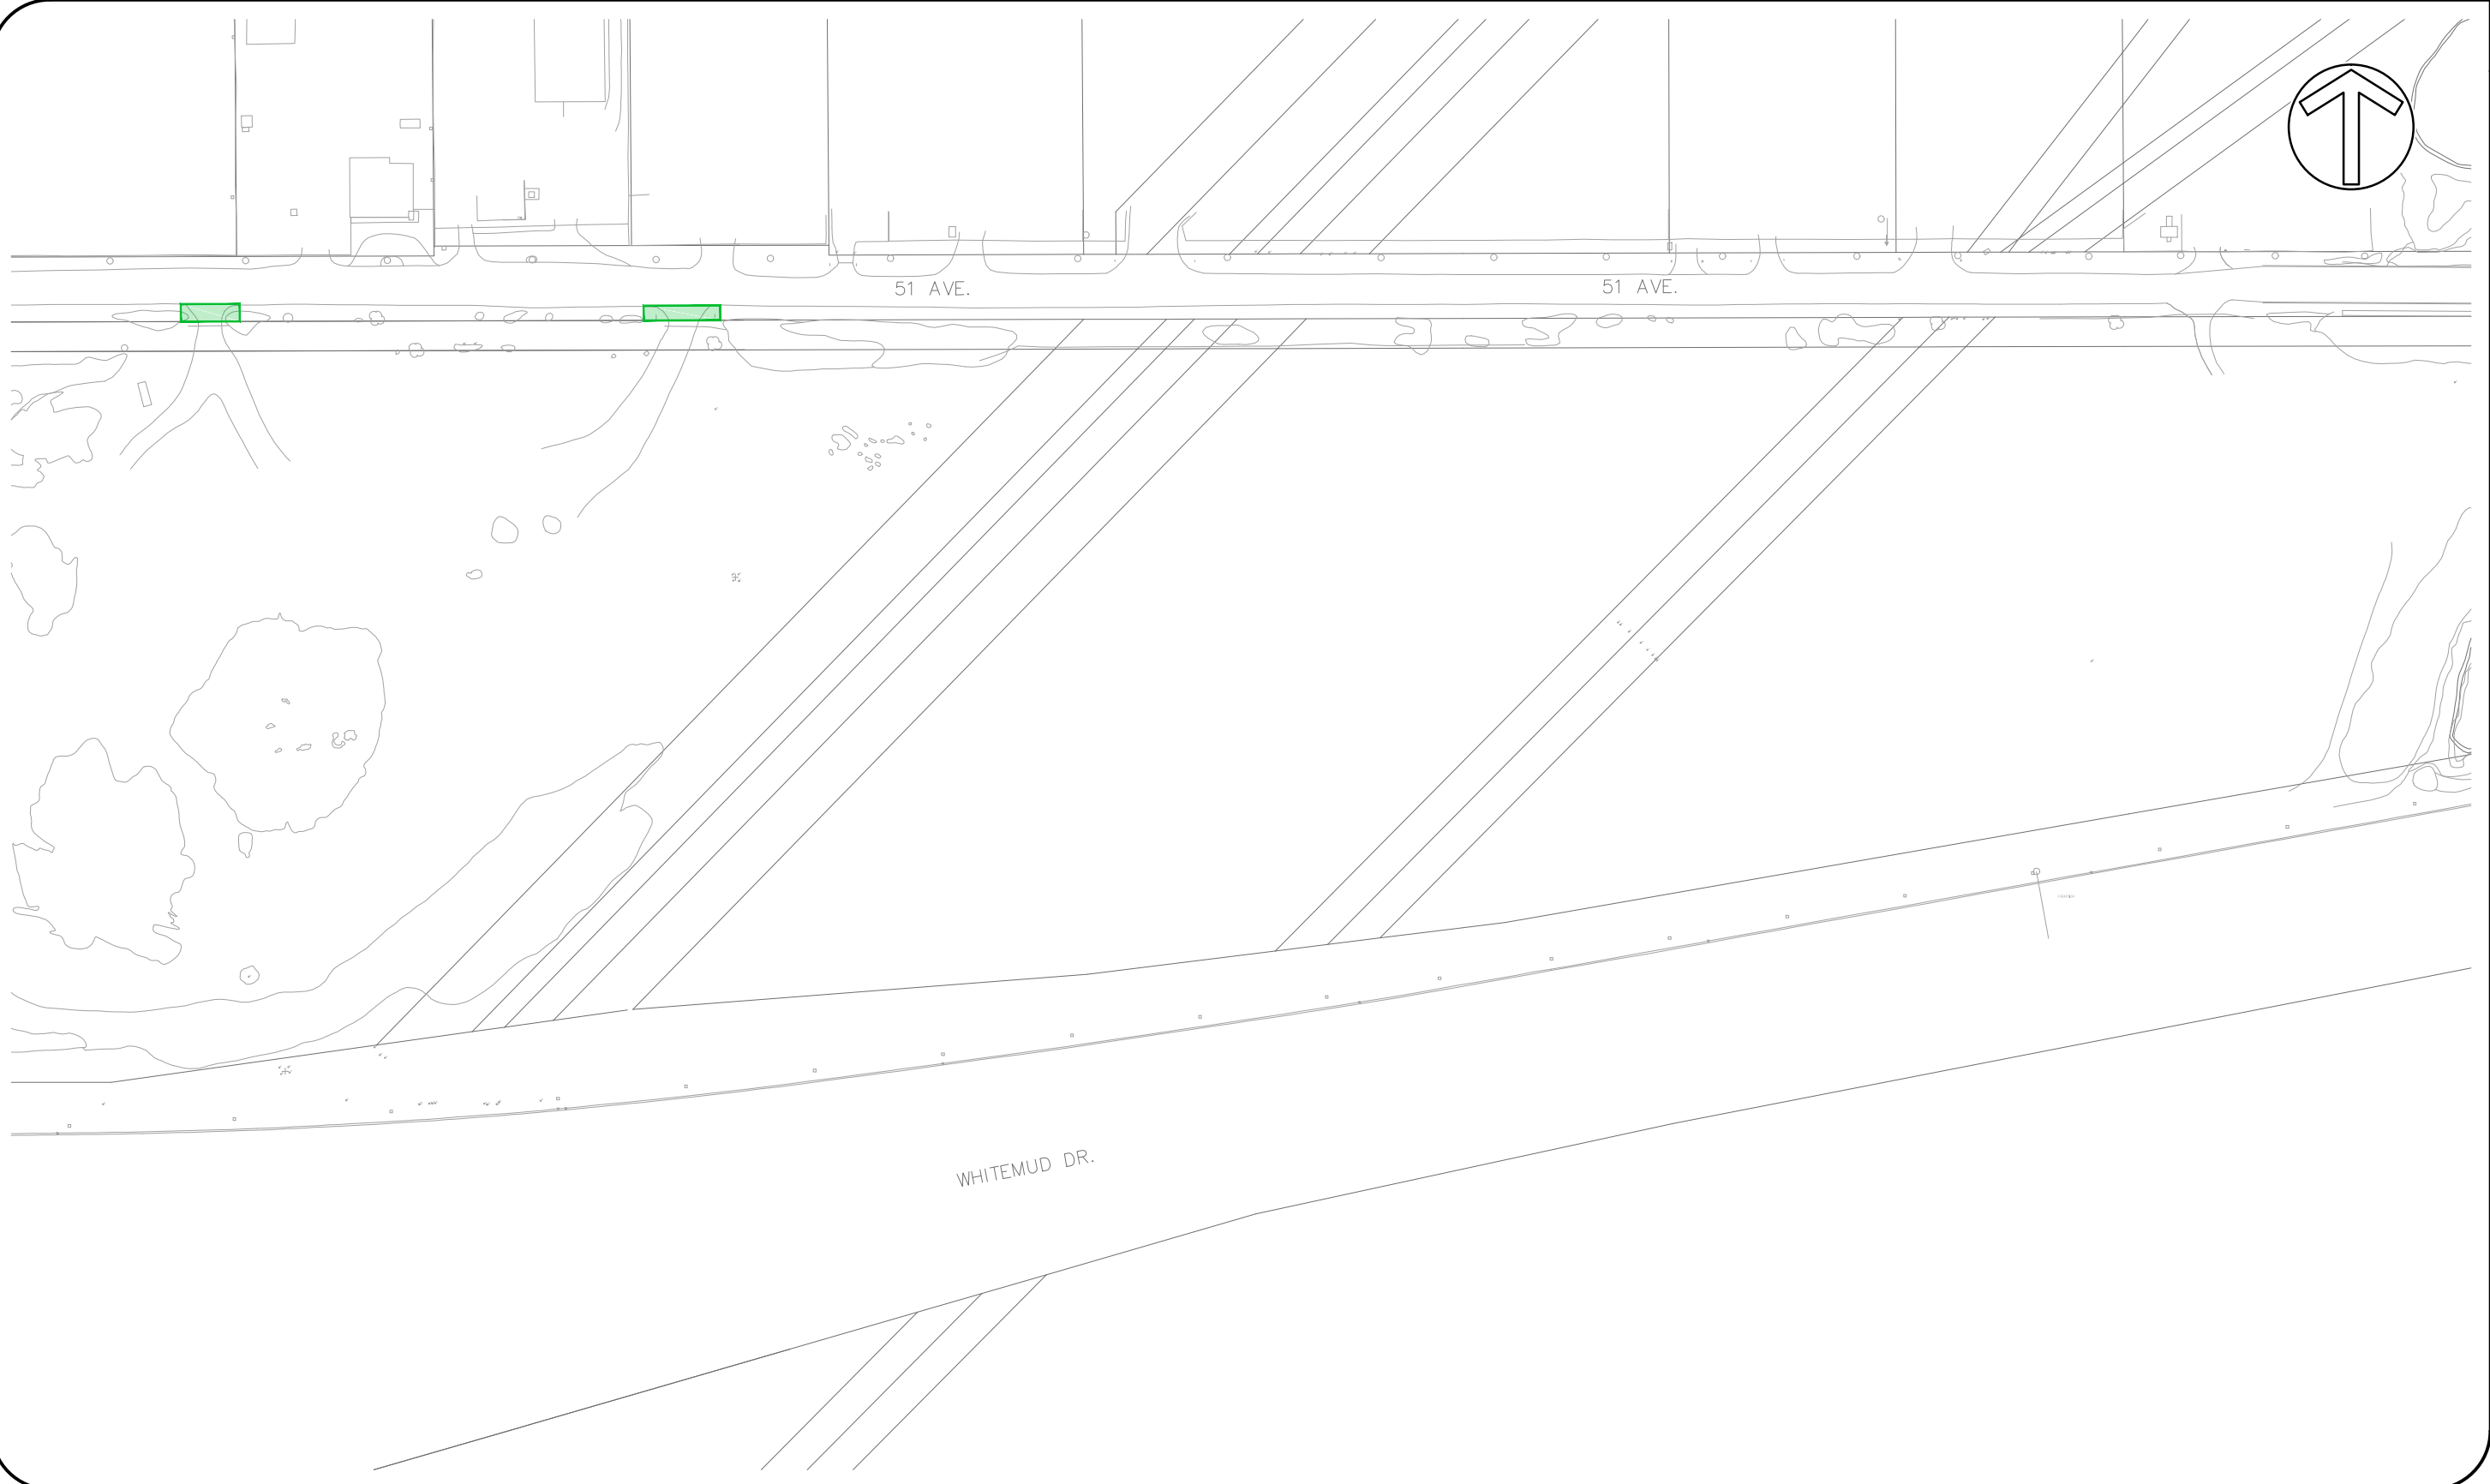

LEGEND

- ACCESS CLOSURE PRIOR TO JANUARY 1, 2016
- ACCESS CLOSURE TO BE COORDINATED BY PROJECT CO IN ACCORDANCE WITH SPECIFICATIONS IN PROJECT AGREEMENT
- POTENTIAL ACCESS CLOSURE TO BE COORDINATED BY PROJECT CO DEPENDENT ON DETAILED DESIGN
- ALLEY ACCESS CLOSURE
- ROAD CLOSURE PRIOR TO EFFECTIVE DATE
- NEW ACCESS TO BE DESIGNED AND CONSTRUCTED BY PROJECT CO





Date Issued: 08-02-2016
 Figure No: 5-3A-16
 Issue: PROJECT AGREEMENT - EXECUTION VERSION

ACCESS & ROAD CLOSURES

VALLEY LINE LRT - MILL WOODS TO DOWNTOWN

FORJICEK / February 3, 2016 / M:\0297552\000 - CADD\02-LANDACCESS CLOSURES\RFPS\00-01-PE-017 (1).DWG

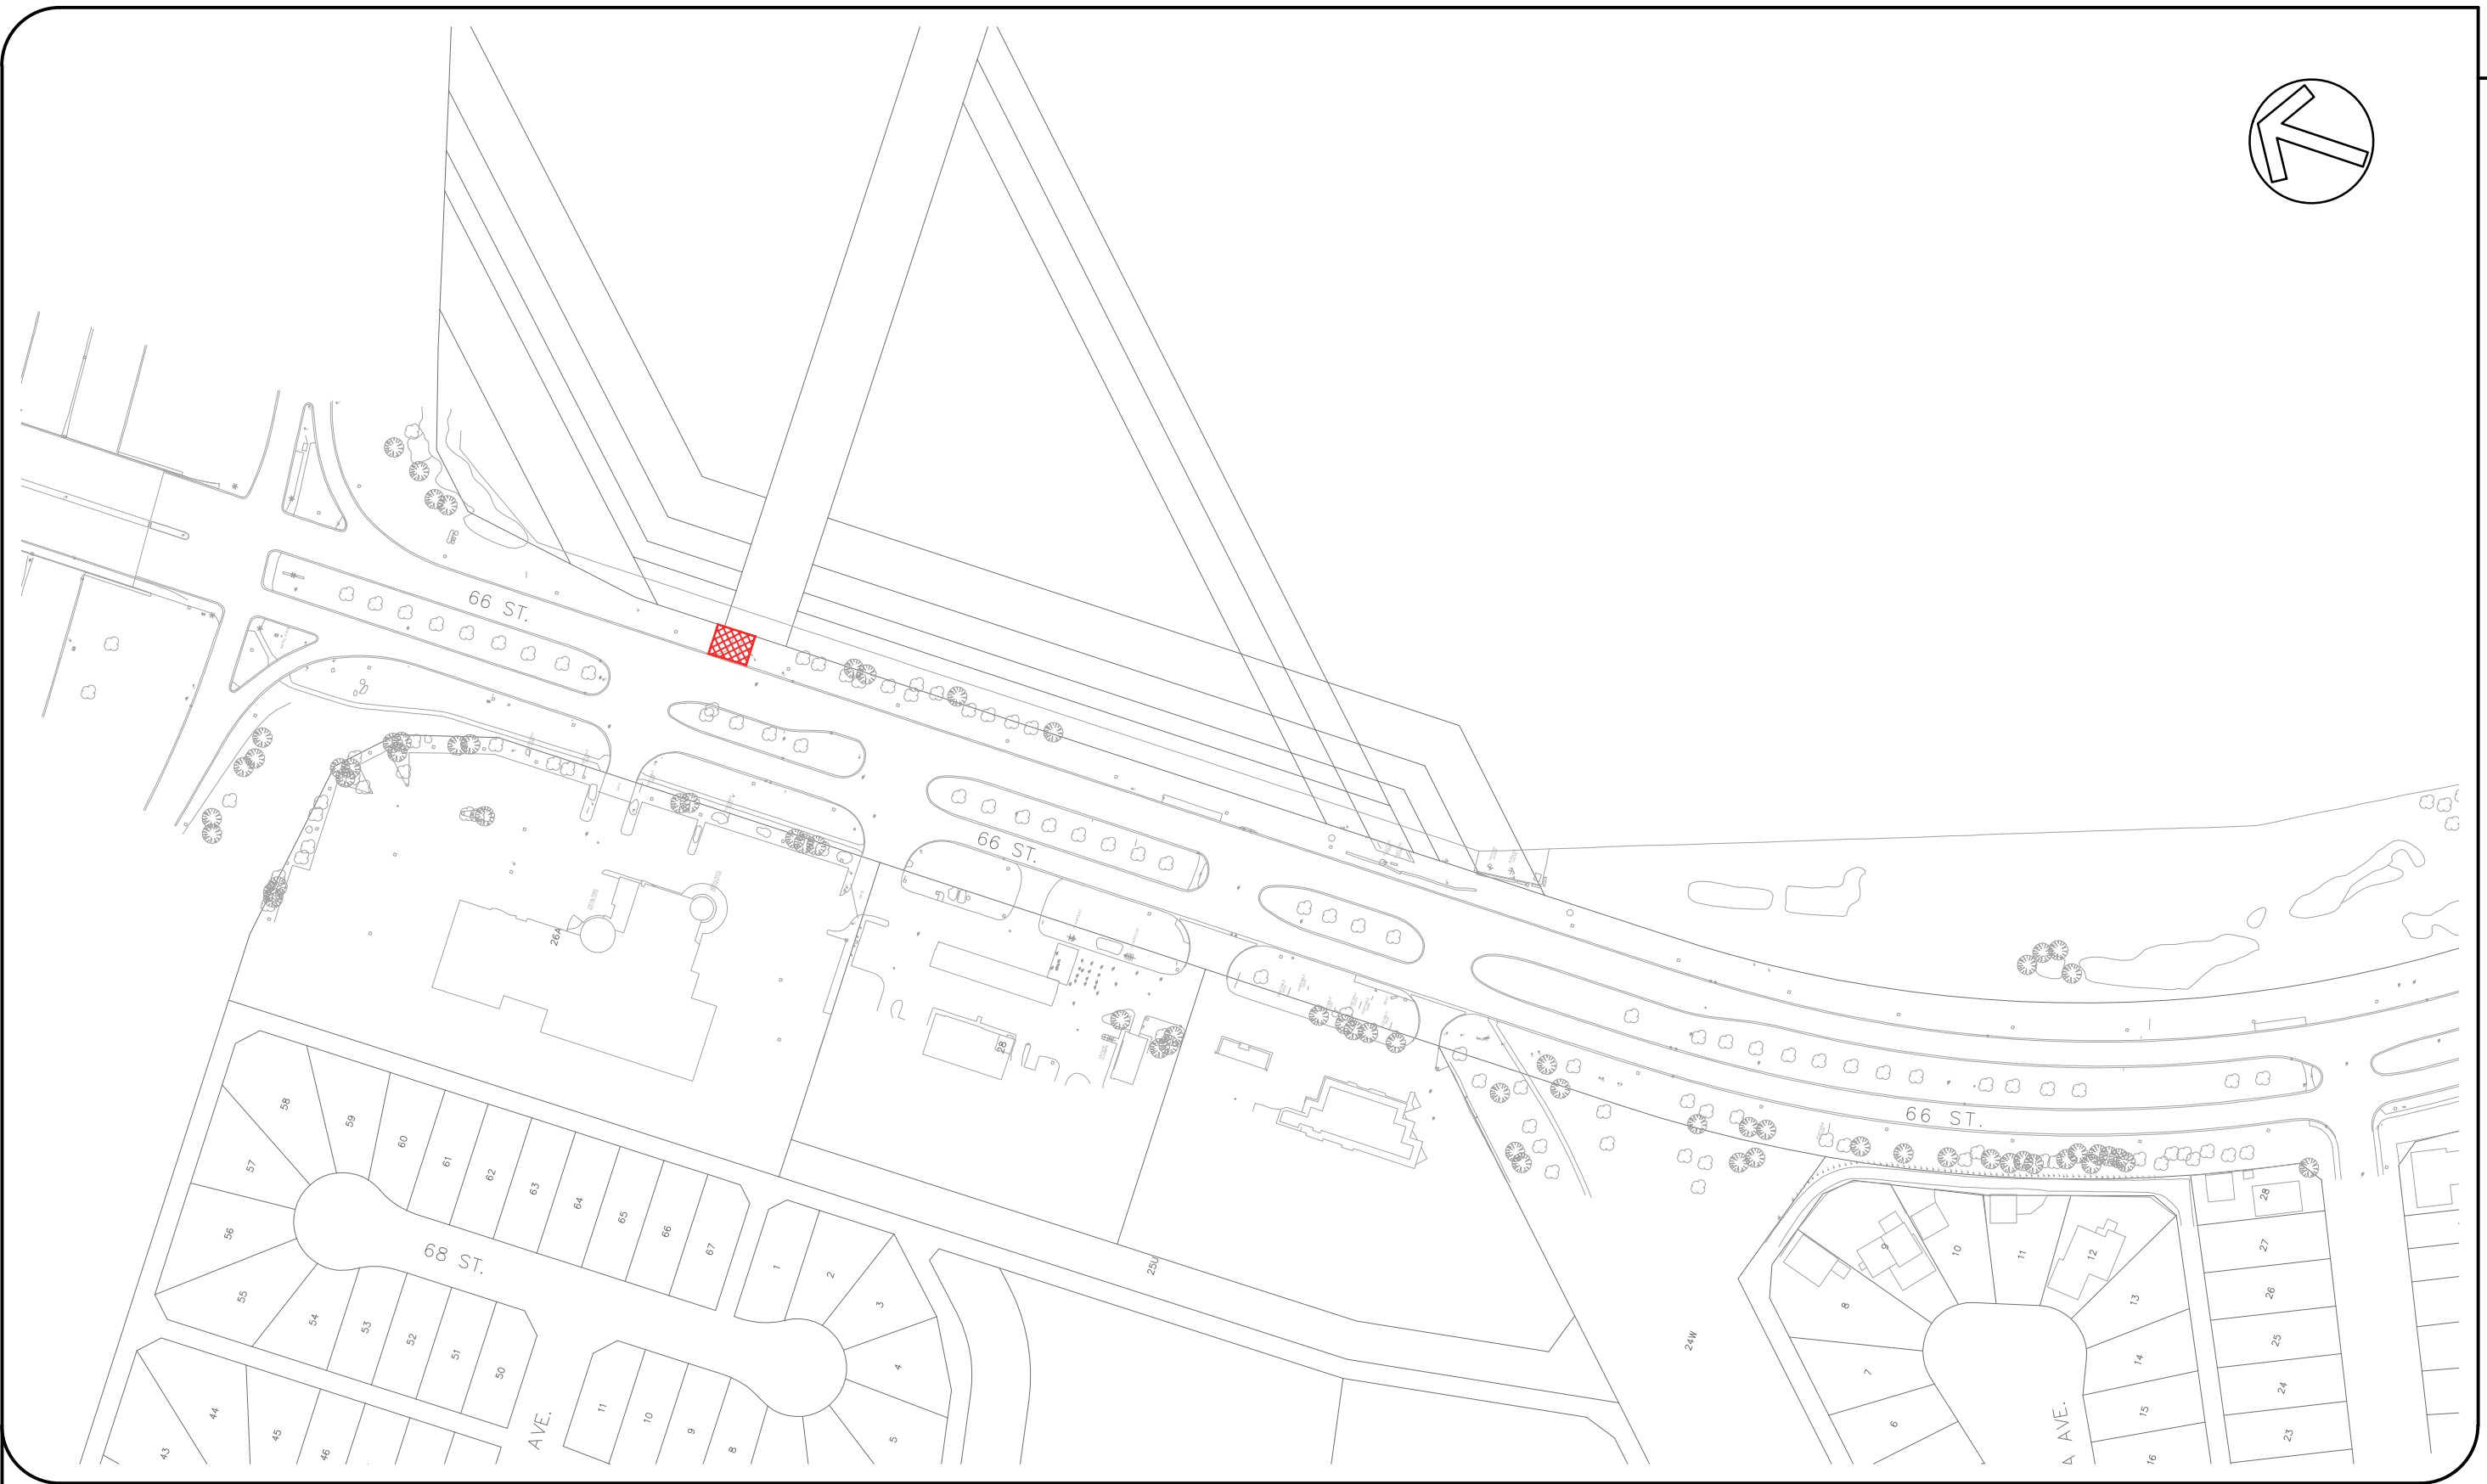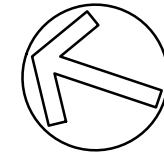

LEGEND	
	ACCESS CLOSURE PRIOR TO JANUARY 1, 2016
	ACCESS CLOSURE TO BE COORDINATED BY PROJECT CO IN ACCORDANCE WITH SPECIFICATIONS IN PROJECT AGREEMENT
	POTENTIAL ACCESS CLOSURE TO BE COORDINATED BY PROJECT CO DEPENDENT ON DETAILED DESIGN
	ALLEY ACCESS CLOSURE
	ROAD CLOSURE PRIOR TO EFFECTIVE DATE
	NEW ACCESS TO BE DESIGNED AND CONSTRUCTED BY PROJECT CO




Date Issued: 08-02-2016

Figure No: 5-3A-17

Issue: PROJECT AGREEMENT - EXECUTION VERSION

ACCESS & ROAD CLOSURES

VALLEY LINE LRT - MILL WOODS TO DOWNTOWN

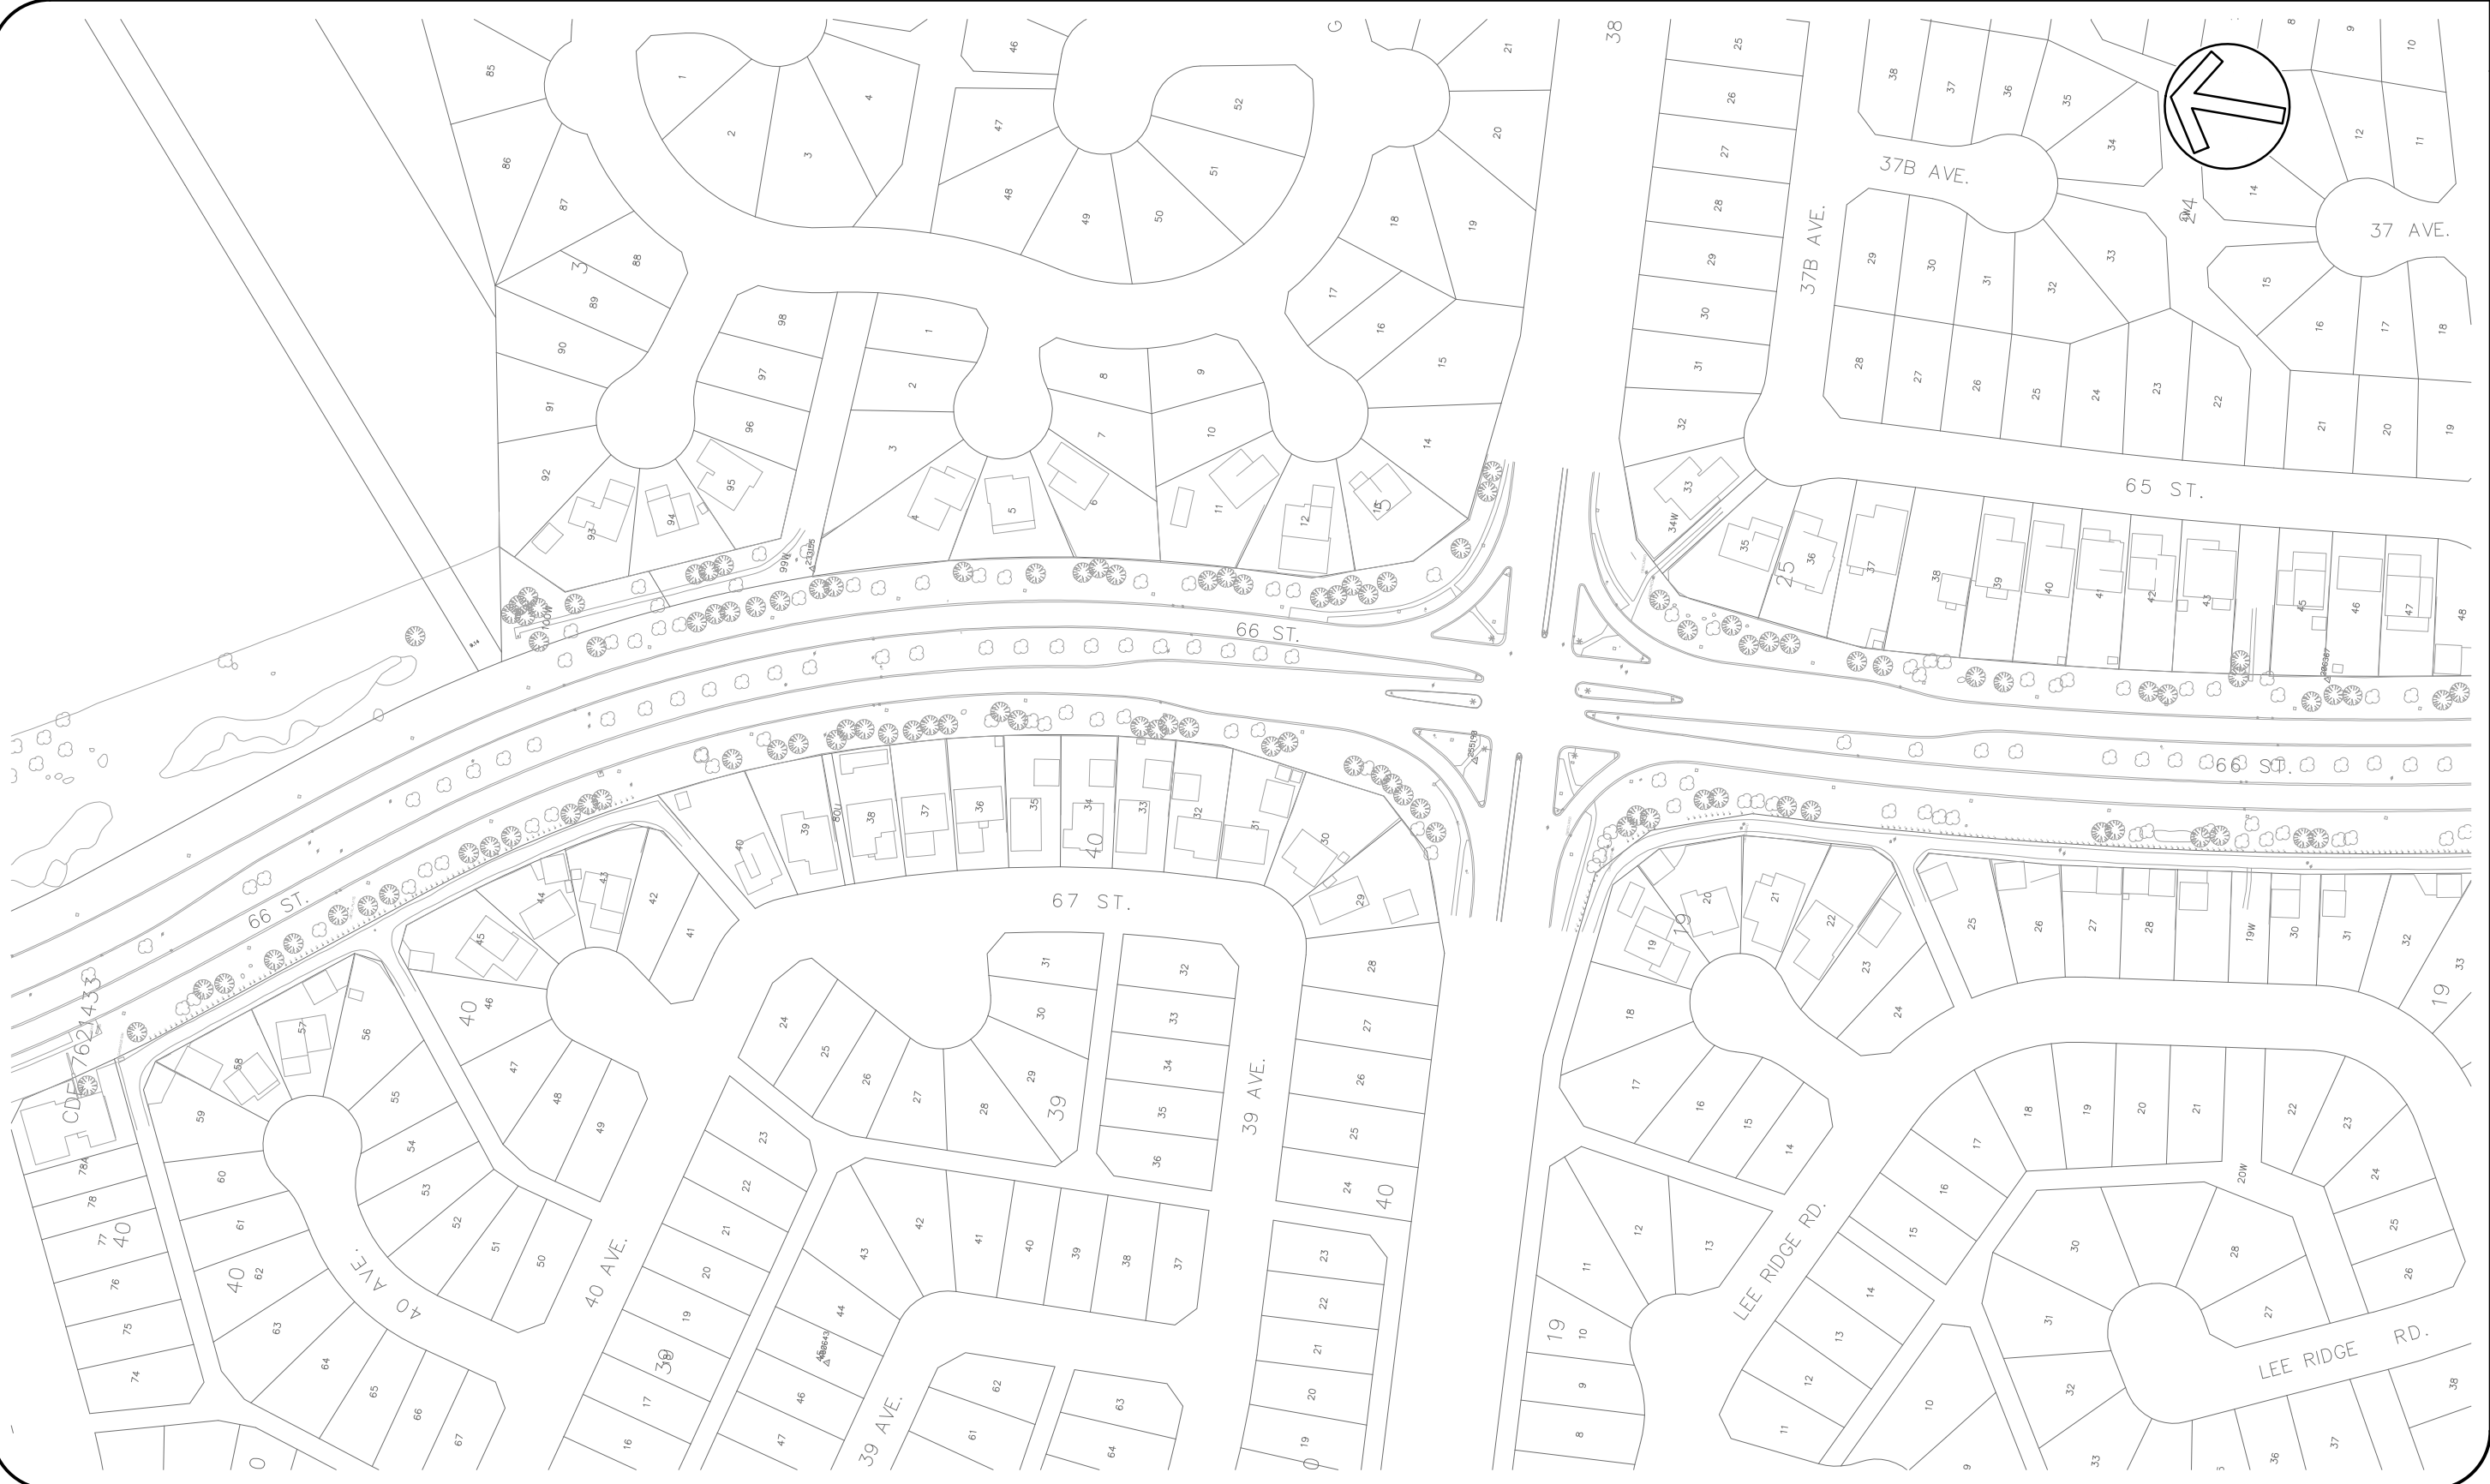

LEGEND	
	ACCESS CLOSURE PRIOR TO JANUARY 1, 2016
	ACCESS CLOSURE TO BE COORDINATED BY PROJECT CO IN ACCORDANCE WITH SPECIFICATIONS IN PROJECT AGREEMENT
	POTENTIAL ACCESS CLOSURE TO BE COORDINATED BY PROJECT CO DEPENDENT ON DETAILED DESIGN
	ALLEY ACCESS CLOSURE
	ROAD CLOSURE PRIOR TO EFFECTIVE DATE
	NEW ACCESS TO BE DESIGNED AND CONSTRUCTED BY PROJECT CO




TRANSPORTATION
SERVICES



Date Issued: 08-02-2016
 Figure No: 5-3A-18
 Issue: PROJECT AGREEMENT - EXECUTION VERSION

ACCESS & ROAD CLOSURES

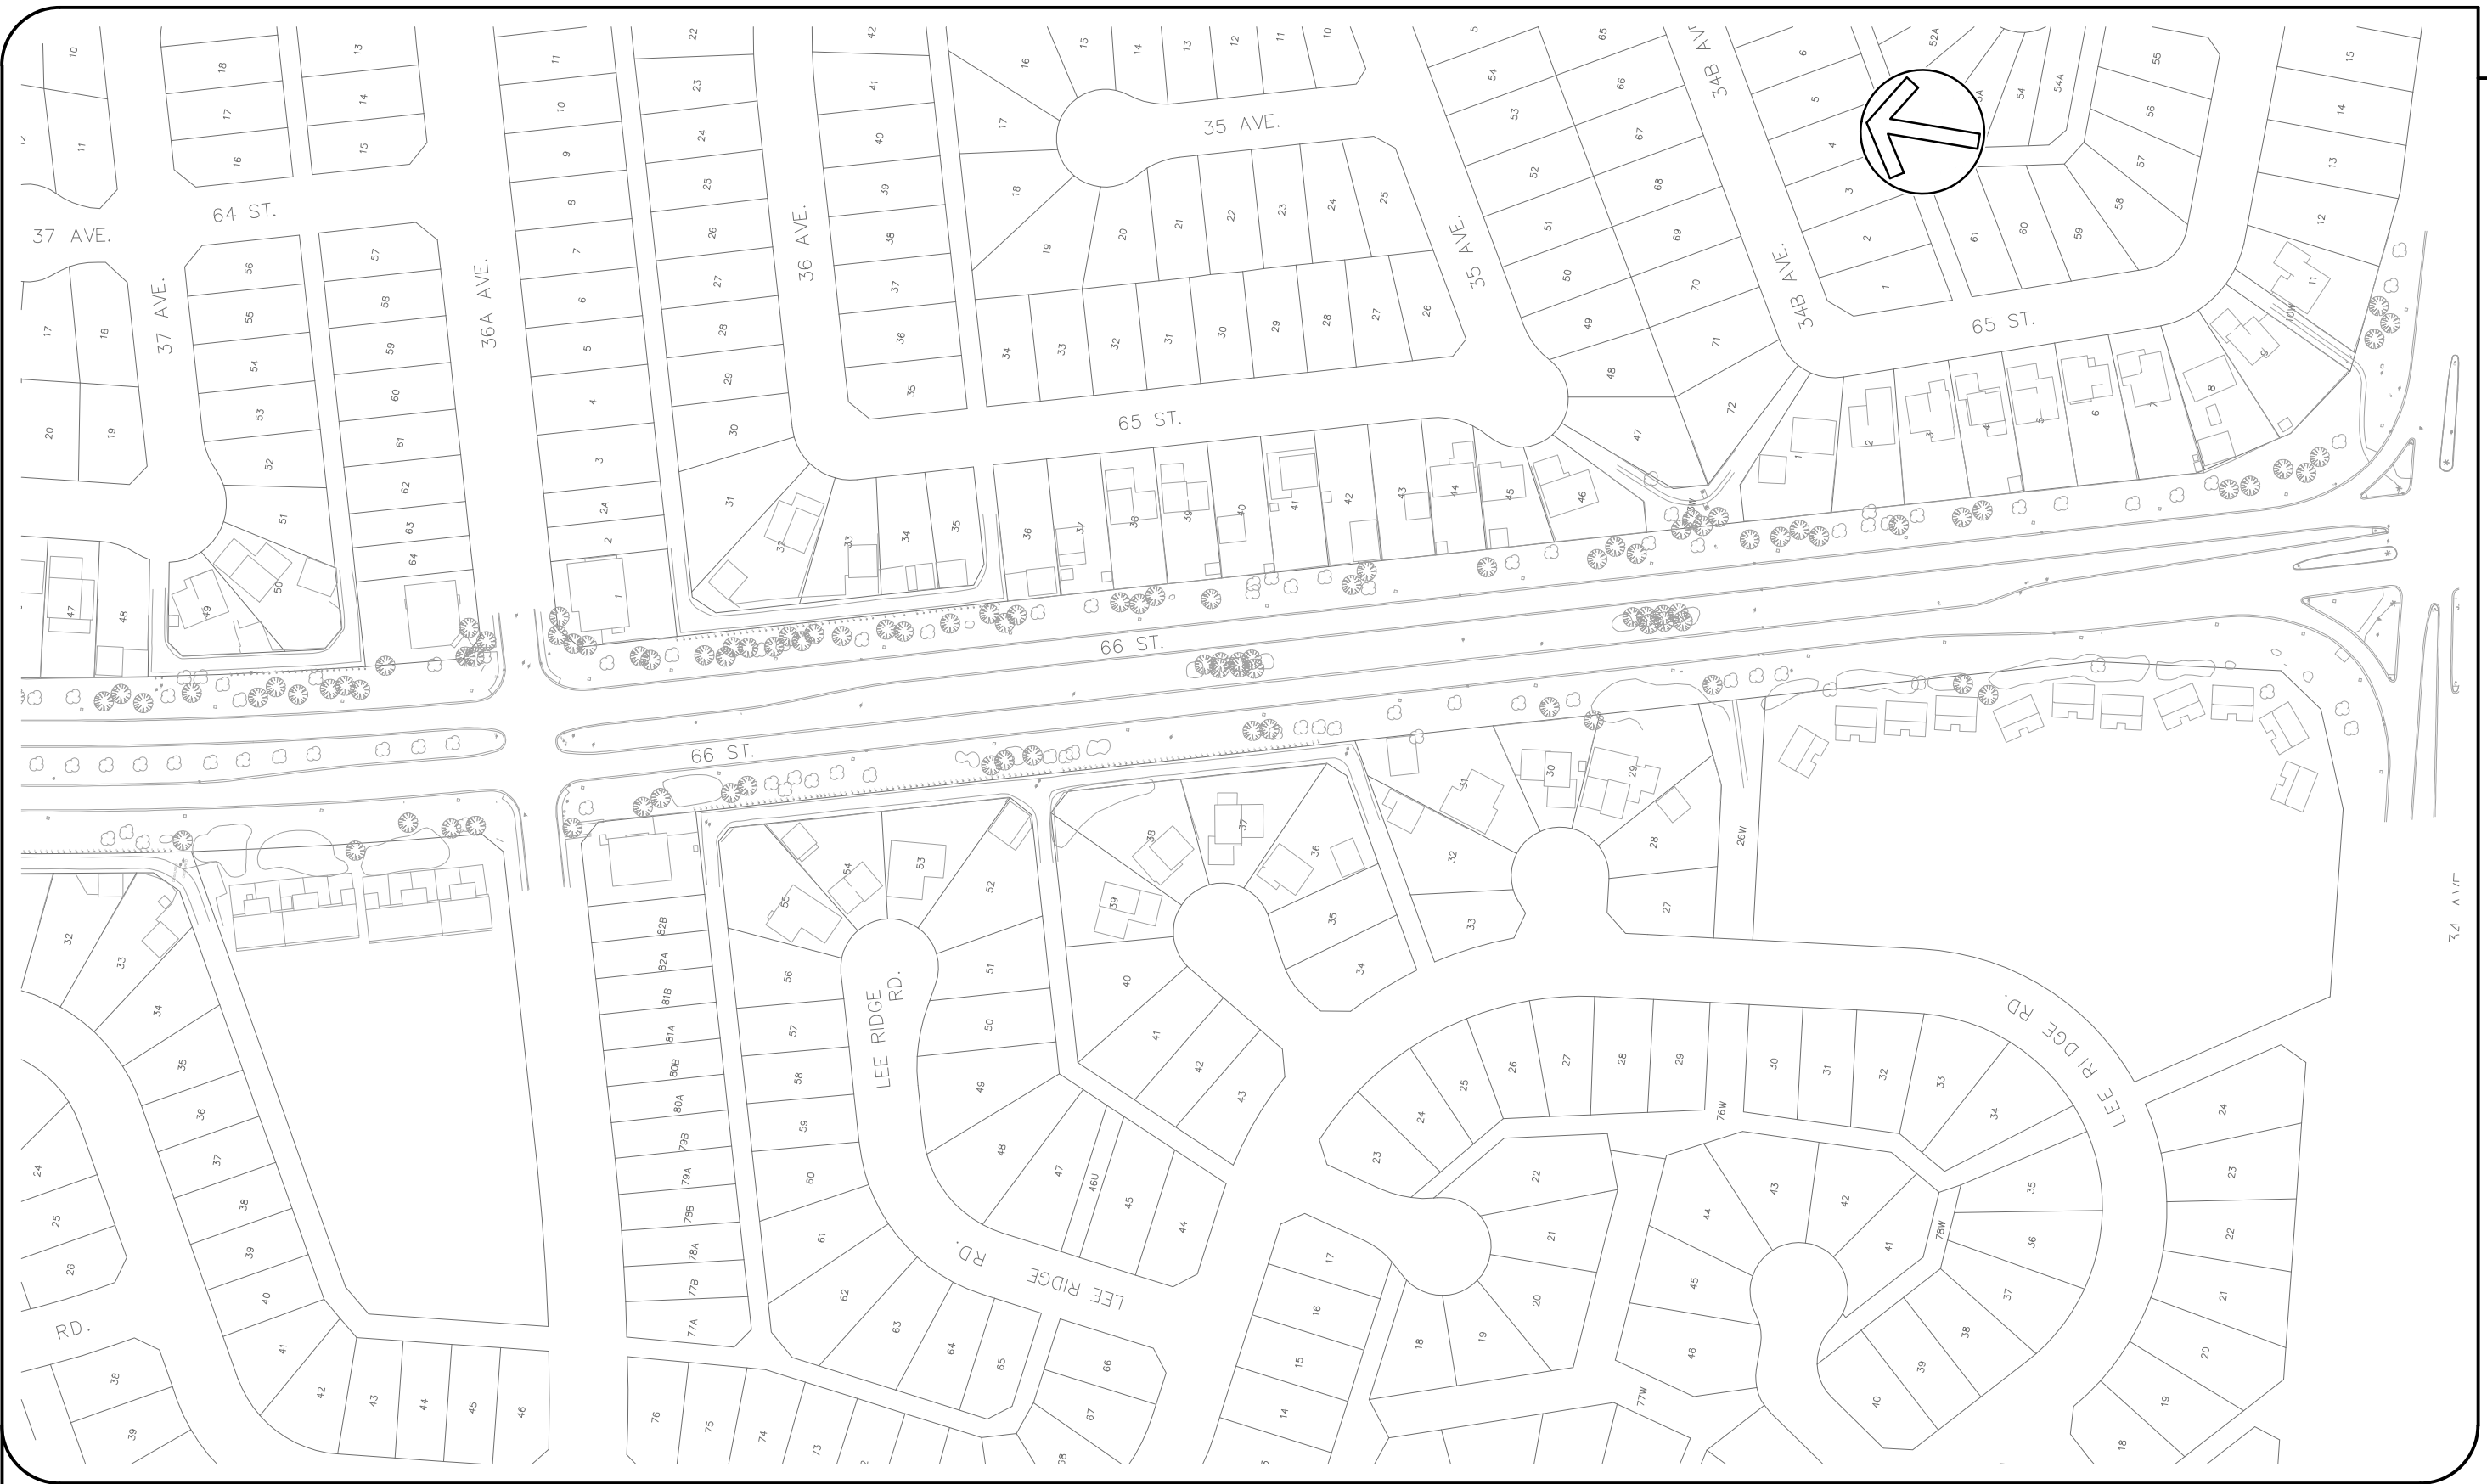

LEGEND	
	ACCESS CLOSURE PRIOR TO JANUARY 1, 2016
	ACCESS CLOSURE TO BE COORDINATED BY PROJECT CO IN ACCORDANCE WITH SPECIFICATIONS IN PROJECT AGREEMENT
	POTENTIAL ACCESS CLOSURE TO BE COORDINATED BY PROJECT CO DEPENDENT ON DETAILED DESIGN
	ALLEY ACCESS CLOSURE
	ROAD CLOSURE PRIOR TO EFFECTIVE DATE
	NEW ACCESS TO BE DESIGNED AND CONSTRUCTED BY PROJECT CO



Date Issued: 08-02-2016
 Figure No: 5-3A-19
 Issue: PROJECT AGREEMENT - EXECUTION VERSION

ACCESS & ROAD CLOSURES




LEGEND	
	ACCESS CLOSURE PRIOR TO JANUARY 1, 2016
	ACCESS CLOSURE TO BE COORDINATED BY PROJECT CO IN ACCORDANCE WITH SPECIFICATIONS IN PROJECT AGREEMENT
	POTENTIAL ACCESS CLOSURE TO BE COORDINATED BY PROJECT CO DEPENDENT ON DETAILED DESIGN
	ALLEY ACCESS CLOSURE
	ROAD CLOSURE PRIOR TO EFFECTIVE DATE
	NEW ACCESS TO BE DESIGNED AND CONSTRUCTED BY PROJECT CO



Date Issued: 08-02-2016
 Figure No: 5-3A-20
 Issue: PROJECT AGREEMENT - EXECUTION VERSION

ACCESS & ROAD CLOSURES

FORDICEK / February 3, 2016 / M:\02097552\0900 - CADD\02-LAND ACCESS CLOSURES\RFPS\021-PE-021 (1).DWG

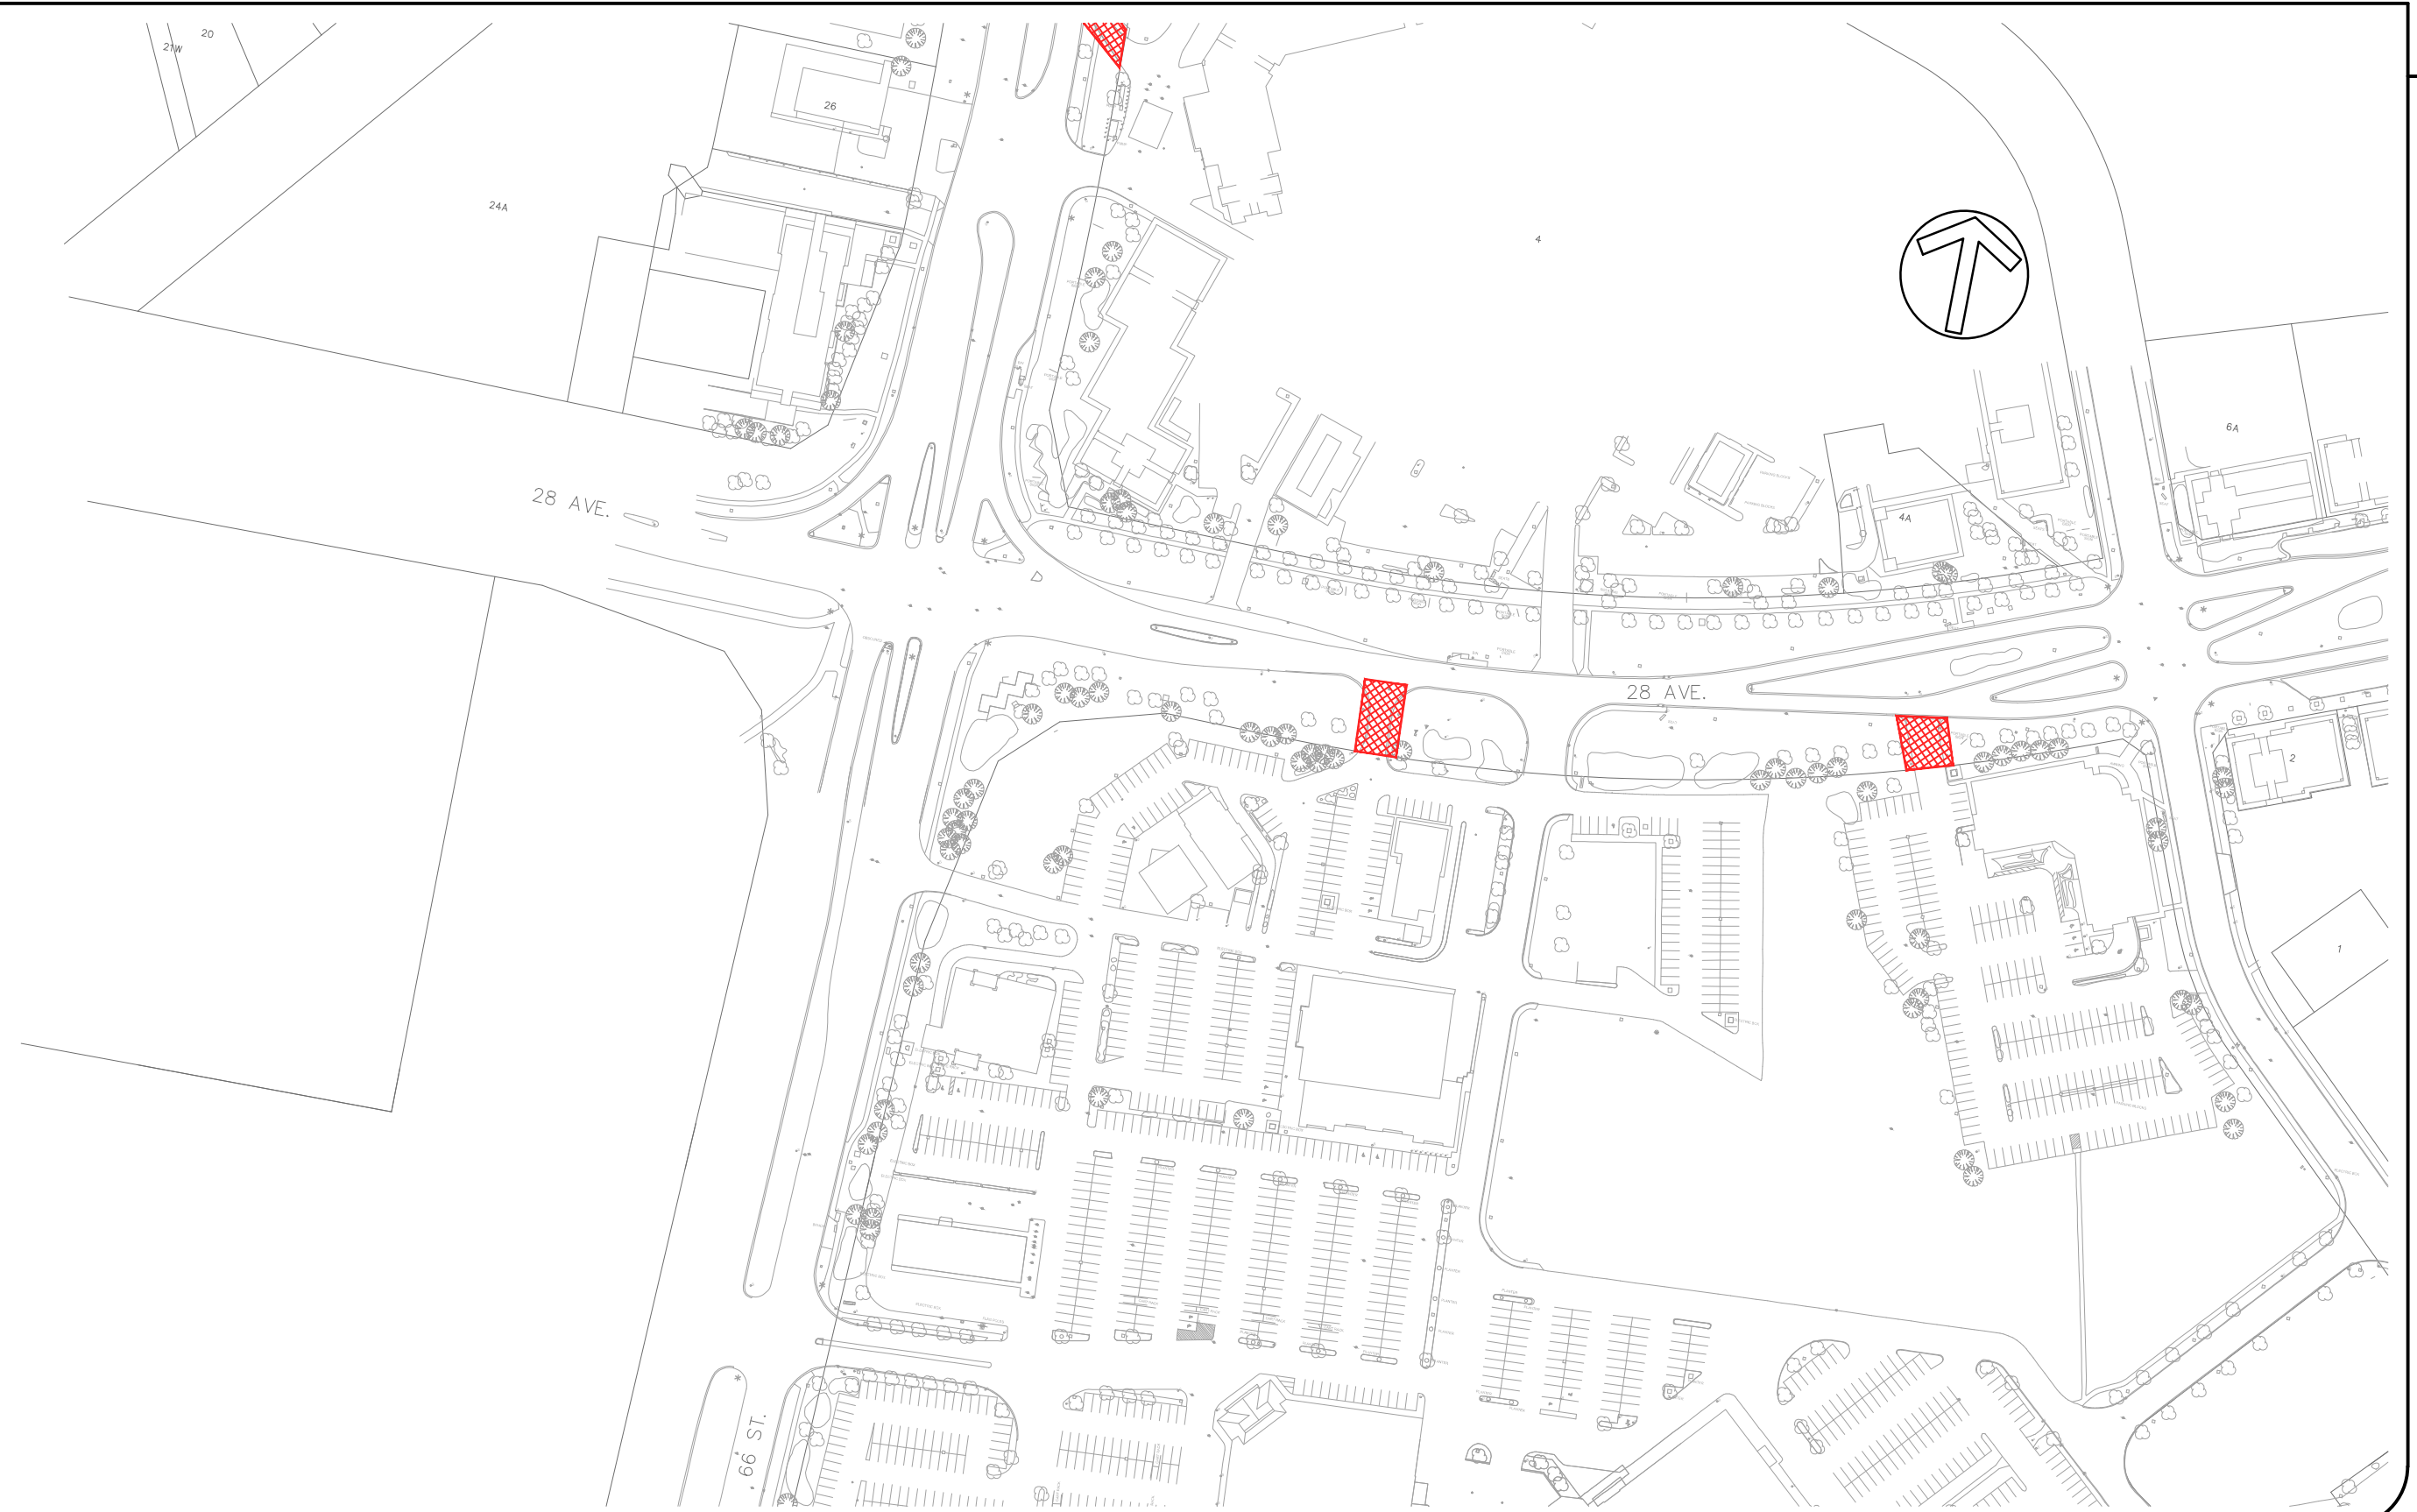

LEGEND	
	ACCESS CLOSURE PRIOR TO JANUARY 1, 2016
	ACCESS CLOSURE TO BE COORDINATED BY PROJECT CO IN ACCORDANCE WITH SPECIFICATIONS IN PROJECT AGREEMENT
	POTENTIAL ACCESS CLOSURE TO BE COORDINATED BY PROJECT CO DEPENDENT ON DETAILED DESIGN
	ALLEY ACCESS CLOSURE
	ROAD CLOSURE PRIOR TO EFFECTIVE DATE
	NEW ACCESS TO BE DESIGNED AND CONSTRUCTED BY PROJECT CO



Date Issued: 08-02-2016

Figure No: 5-3A-21

Issue: PROJECT AGREEMENT - EXECUTION VERSION

ACCESS & ROAD CLOSURES

VALLEY LINE LRT - MILL WOODS TO DOWNTOWN