


STRATHCONA

BIKES / SIDEWALKS / TRAFFIC CALMING

CONCEPT FOR DISCUSSION

- LEGEND**
- 87 AVENUE OPTION (SEPARATED FACILITY)
 - 98 STREET OPTION (SHARROW)
 - 100 STREET OPTION (SEPARATED FACILITY)
 - CONFIRMED BIKE FACILITY LOCATION
 - - - EXISTING BIKE FACILITY LOCATIONS
 - PROPOSED SIDEWALK
 - POTENTIAL SIDEWALK (STILL UNDER REVIEW)
 - SIDEWALK NOT INCLUDED WITH 2019 - 2021 RENEWAL PROGRAM
 - - - NEIGHBOURHOOD BOUNDARY
 - EXISTING PEDESTRIAN ACTIVATED TRAFFIC SIGNAL
 - EXISTING FULL TRAFFIC SIGNAL
 - EXISTING ONE-WAY ROAD
 - PROPOSED ONE-WAY ROAD
 - EXISTING SIGNAGE
 - PROPOSED SIGNAGE
 - CURB EXTENSION(S)
 - RAISED CROSSWALK
 - RAISED MEDIAN
 - PROPOSED OPEN SPACE PROJECT
 - 86 AVENUE TREE PLANTING
 - FUTURE PROJECT IN COLLABORATION WITH OTHERS

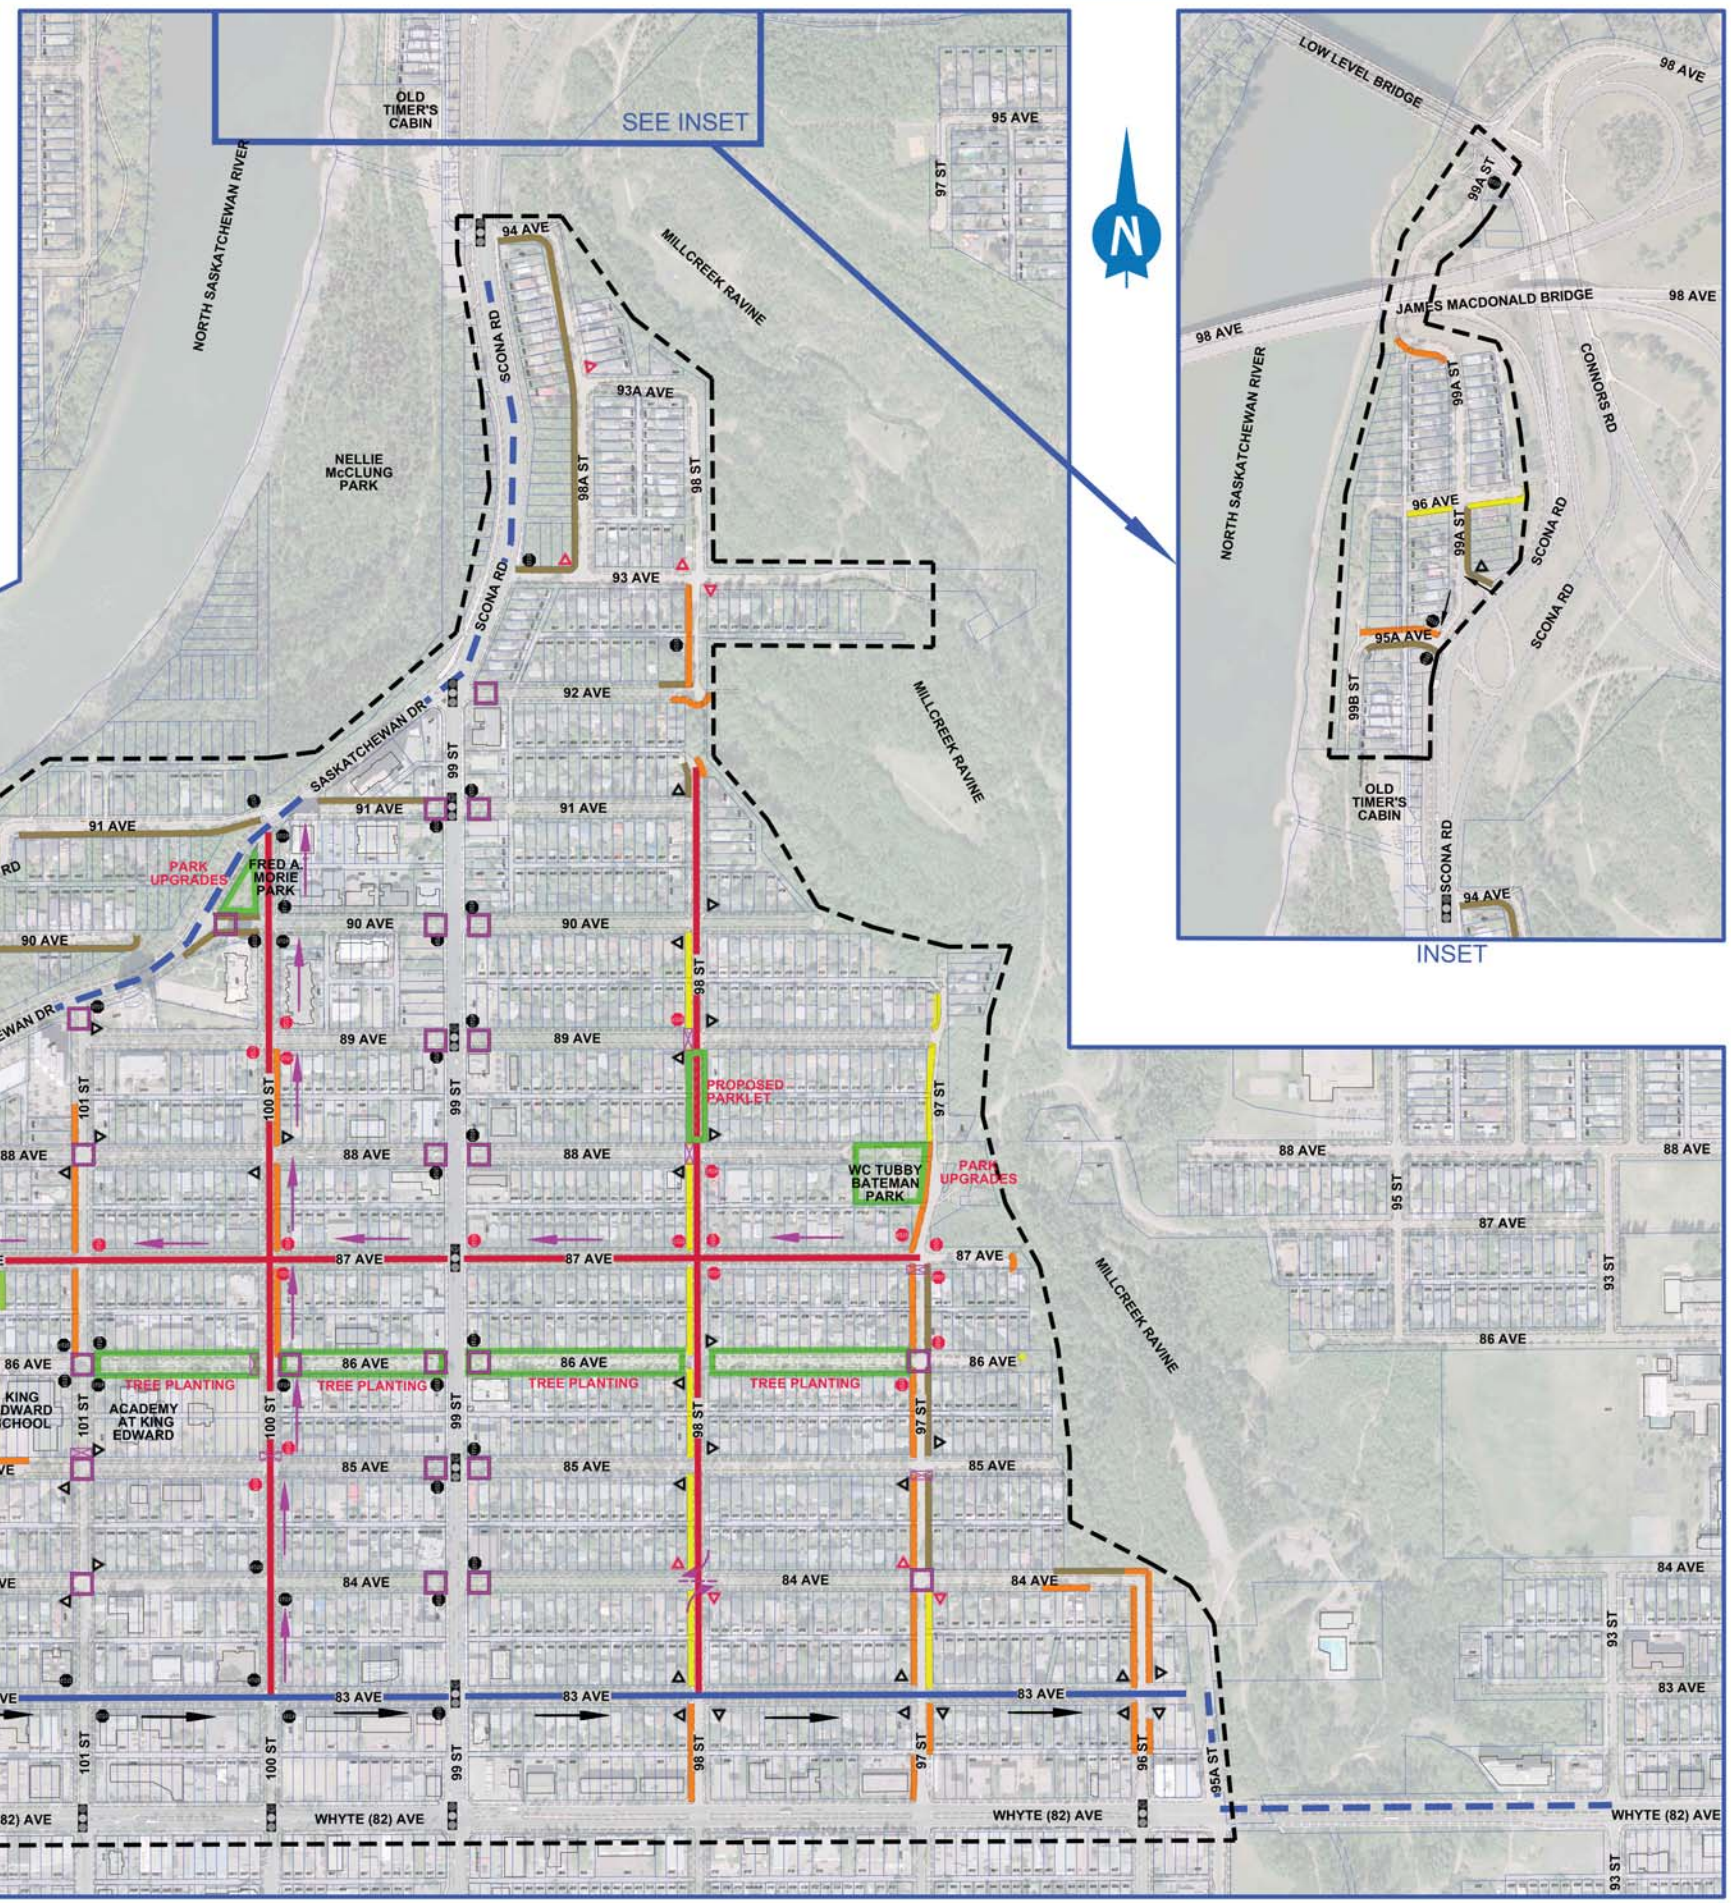

INSET