


C:\Users\rcs\Documents\Arcadis\AC\USACA\0103488\Kewok\_1705T\_ENR\Project Files\10\_WIP\04-CIV\Design\103488-base.dwg March 10, 2026 4:32:29 PM DDUJET16483

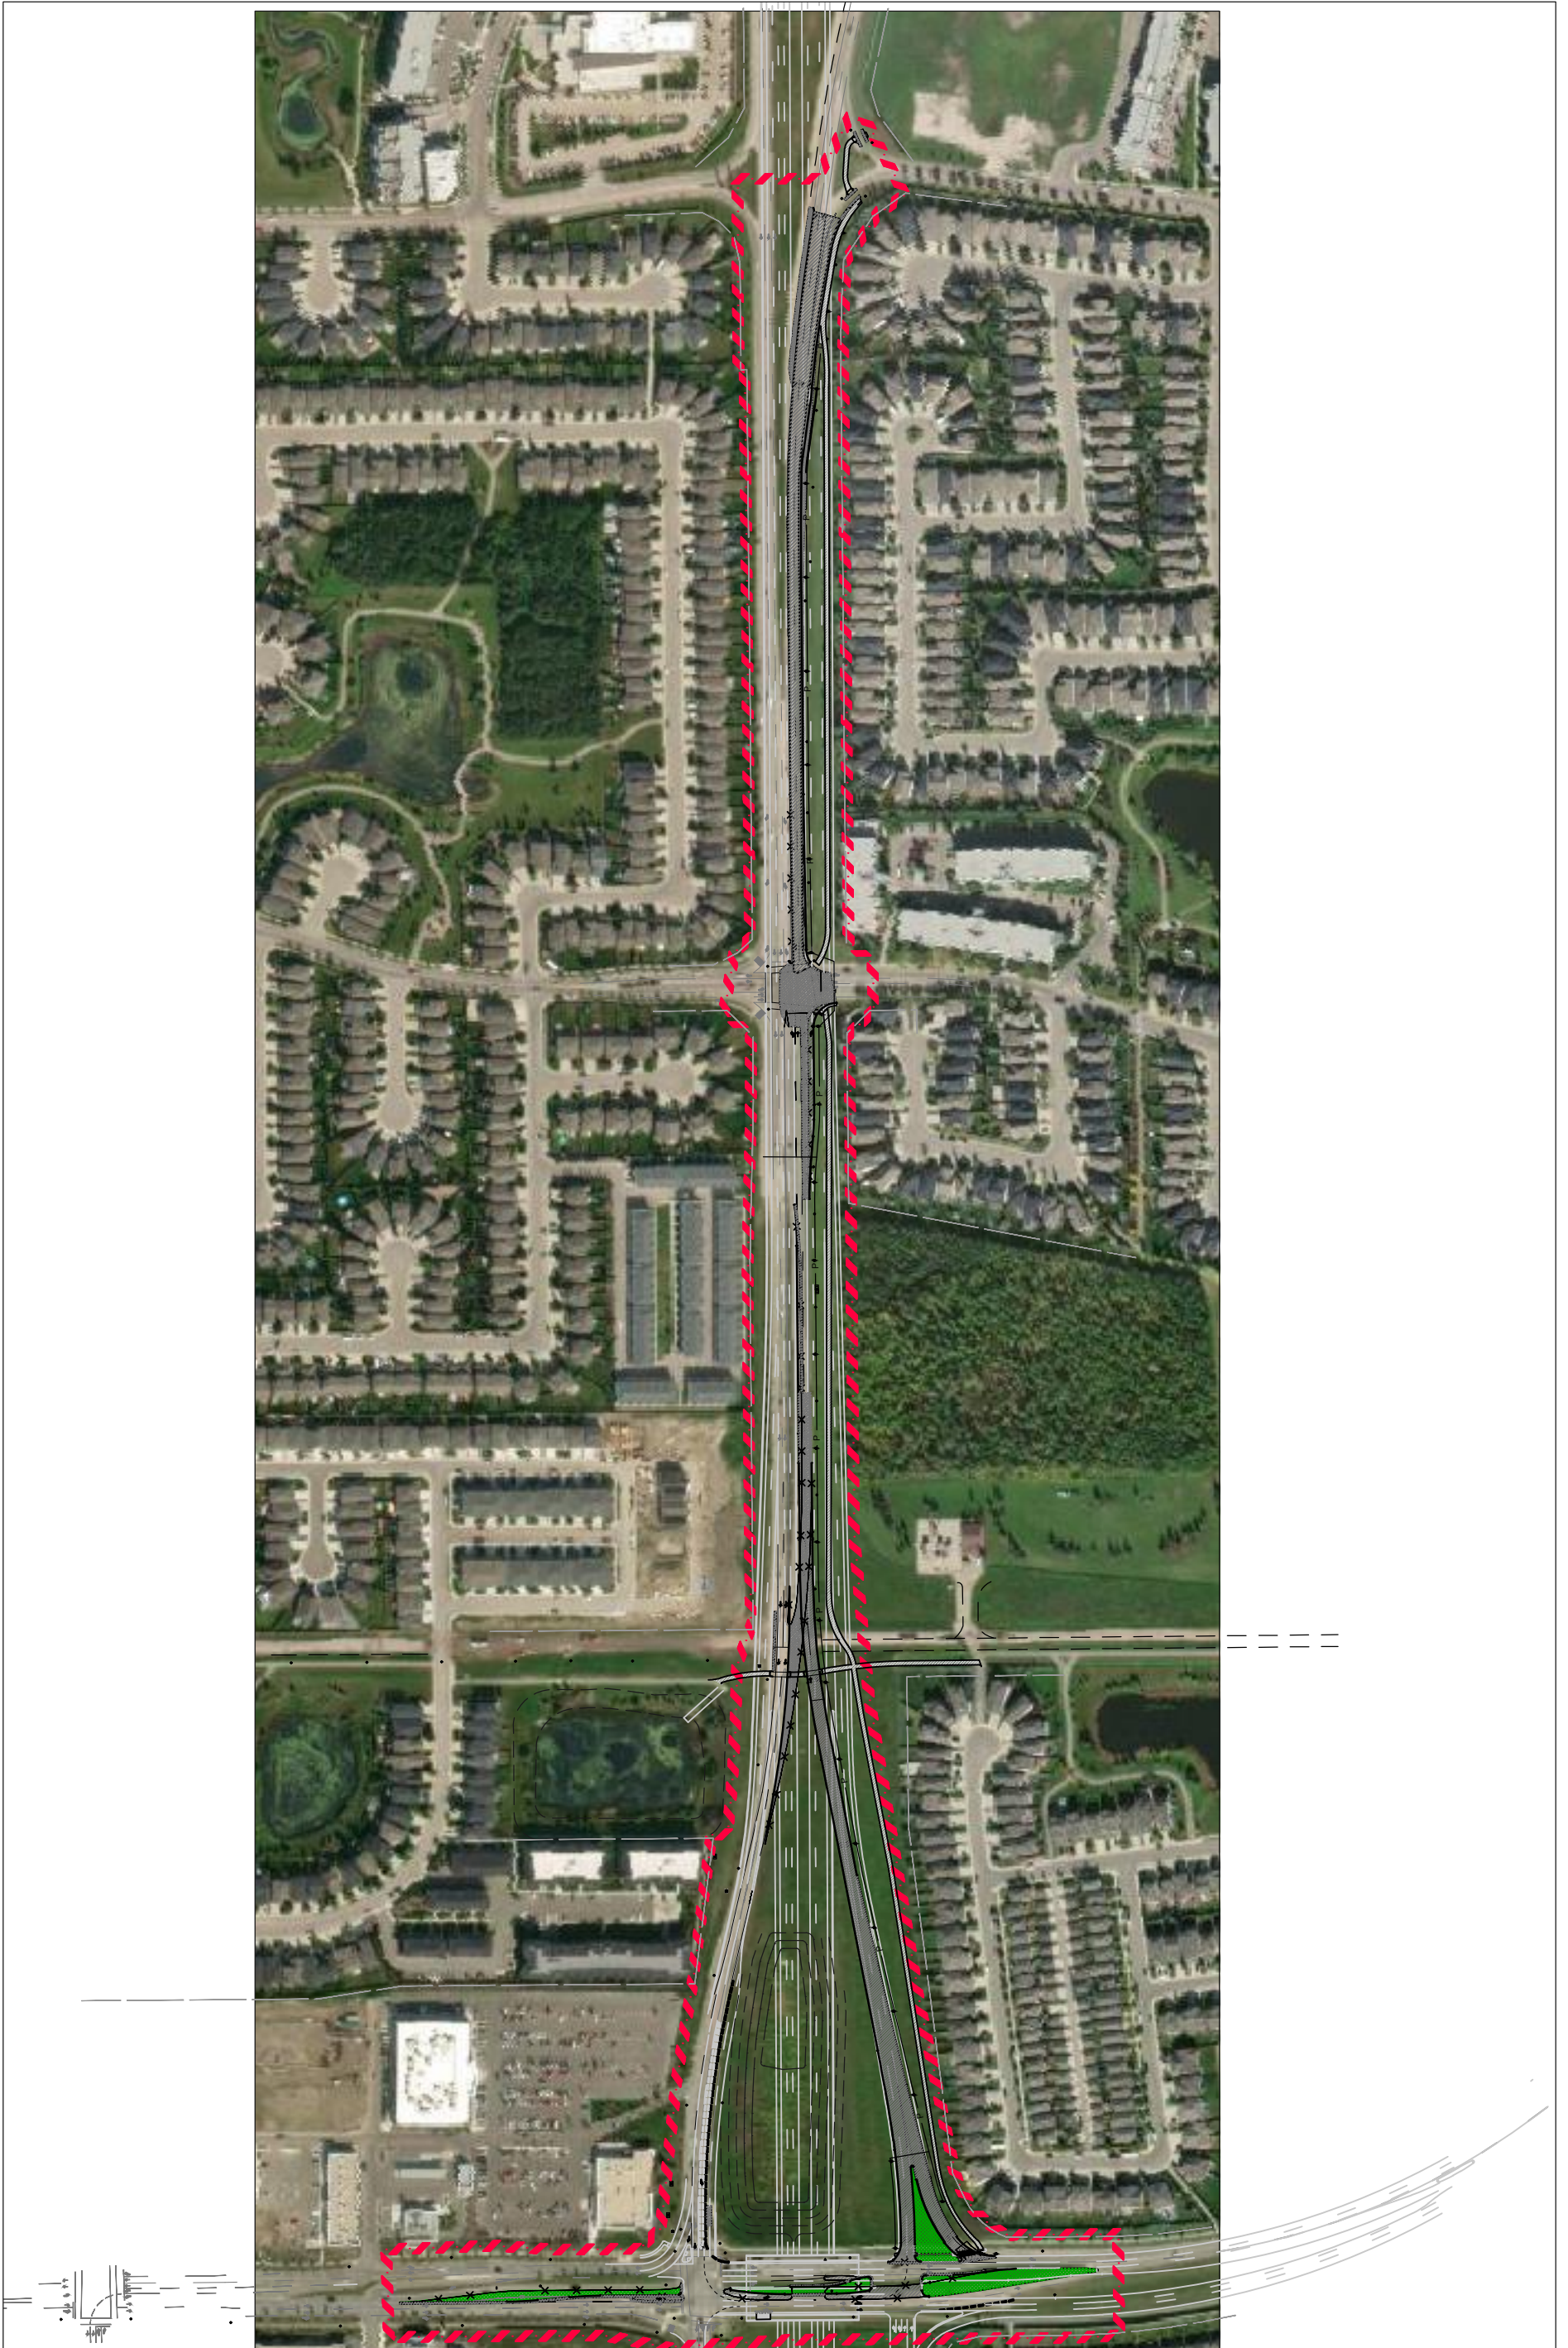

ARCADIS PROFESSIONAL SERVICES (CANADA) INC  
#300, 10120 103 Avenue  
Edmonton AB T5J 3R6 Canada  
tel 780 428 4000  
www.arcadis.com

### 170 STREET BOUNDARY OF CONSTRUCTION

DATE: JAN 14, 2026  
SCALE: 1:4000

