


Sample Site Plan

Average distance: 7.40m
Lane

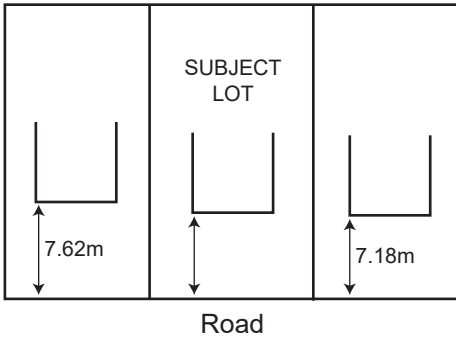

Note: Abutting Lots' Front Setback measurements provided by client

Lot Area: XXX.XXm²
 House Area: XXX.XXm²
 House Coverage: XX.XX%
 Garage Area: XX.XXm²
 Garage Coverage: XX.XX%
 Total Site Coverage: XX.XX%


Zoning: Zone Type

House type: 2-storey
 Finished floor: XX.XX
 Bottom of footing: XX.XX
 Finished grade at front step: XX.XX
 back of house: XX.XX

Landscaping Legend

- (1) New deciduous tree 50mm caliper
- (1) New coniferous tree 2.5m height
- (6) New shrubs 300 - 450 mm spread
- (1) Existing deciduous tree to be preserved 100mm caliper
- New seed or sod

Lane

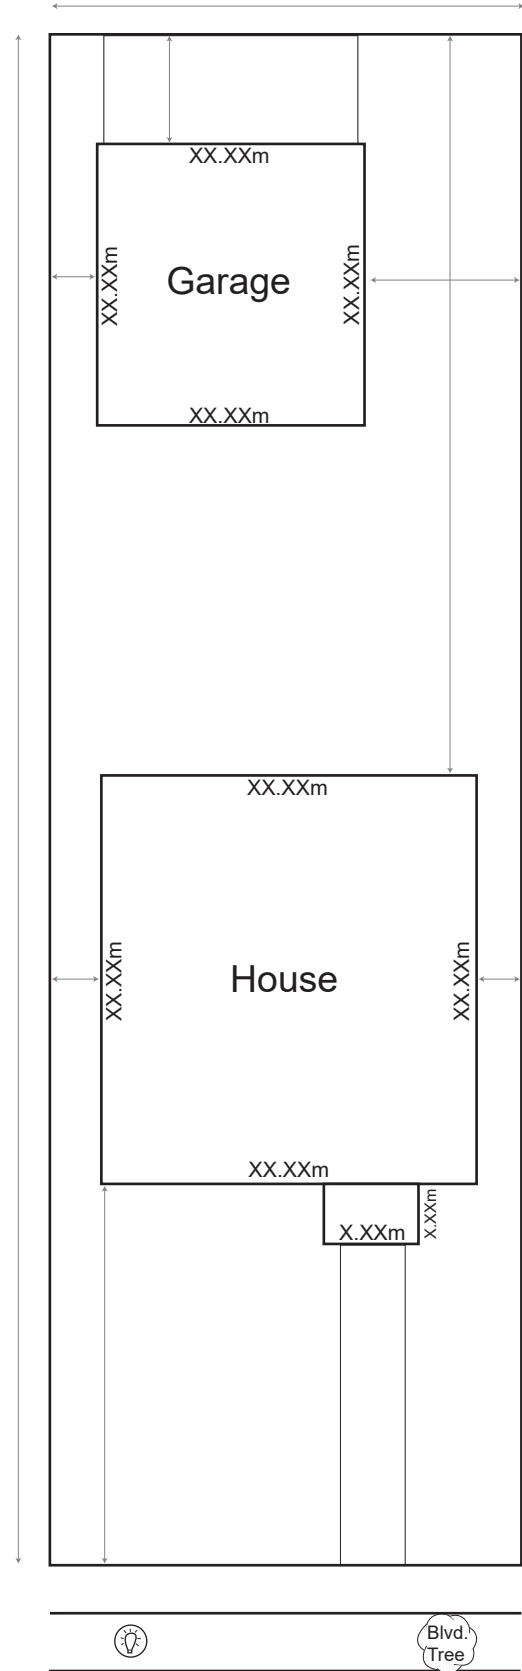

Road

Municipal Address

12345 - 678 Street NW

Legal Address

Lot: X Block: 00 Plan: 0000

Date: Month Day, Year

Scale: 1: XXX

