


*MCKAY AVENUE SCHOOL*

*PROPOSED ADDITIONS.*

*SCALE 8 FEET = 1 INCH*

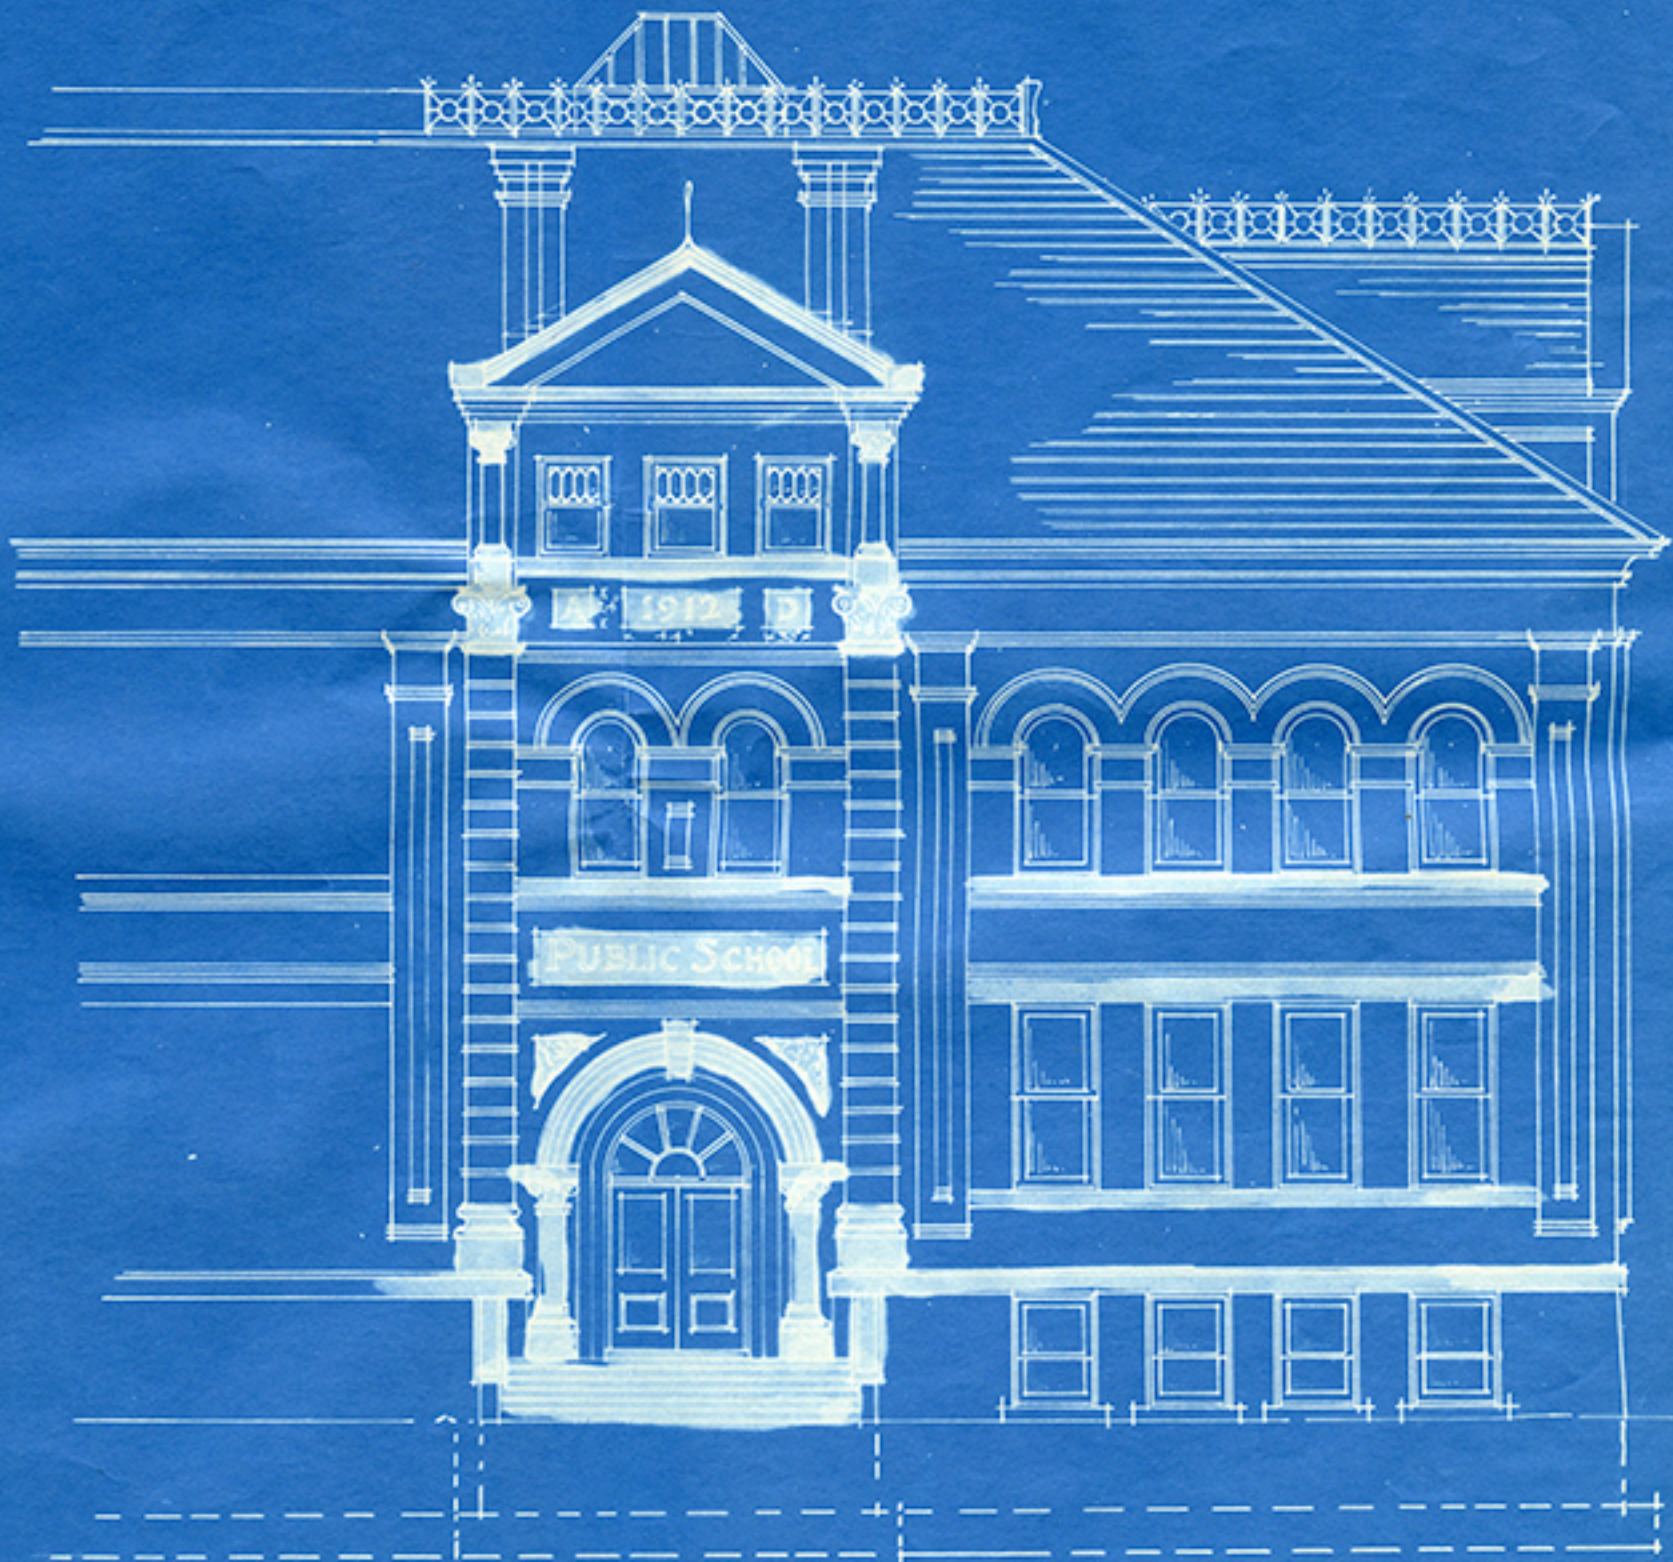

*NORTH ELEVATION*

*G. E. TURNER  
BUILDING COMMISSIONER  
PUBLIC SCHOOL BOARD  
FEB. 1902. EDMONTON, ALTA.*