


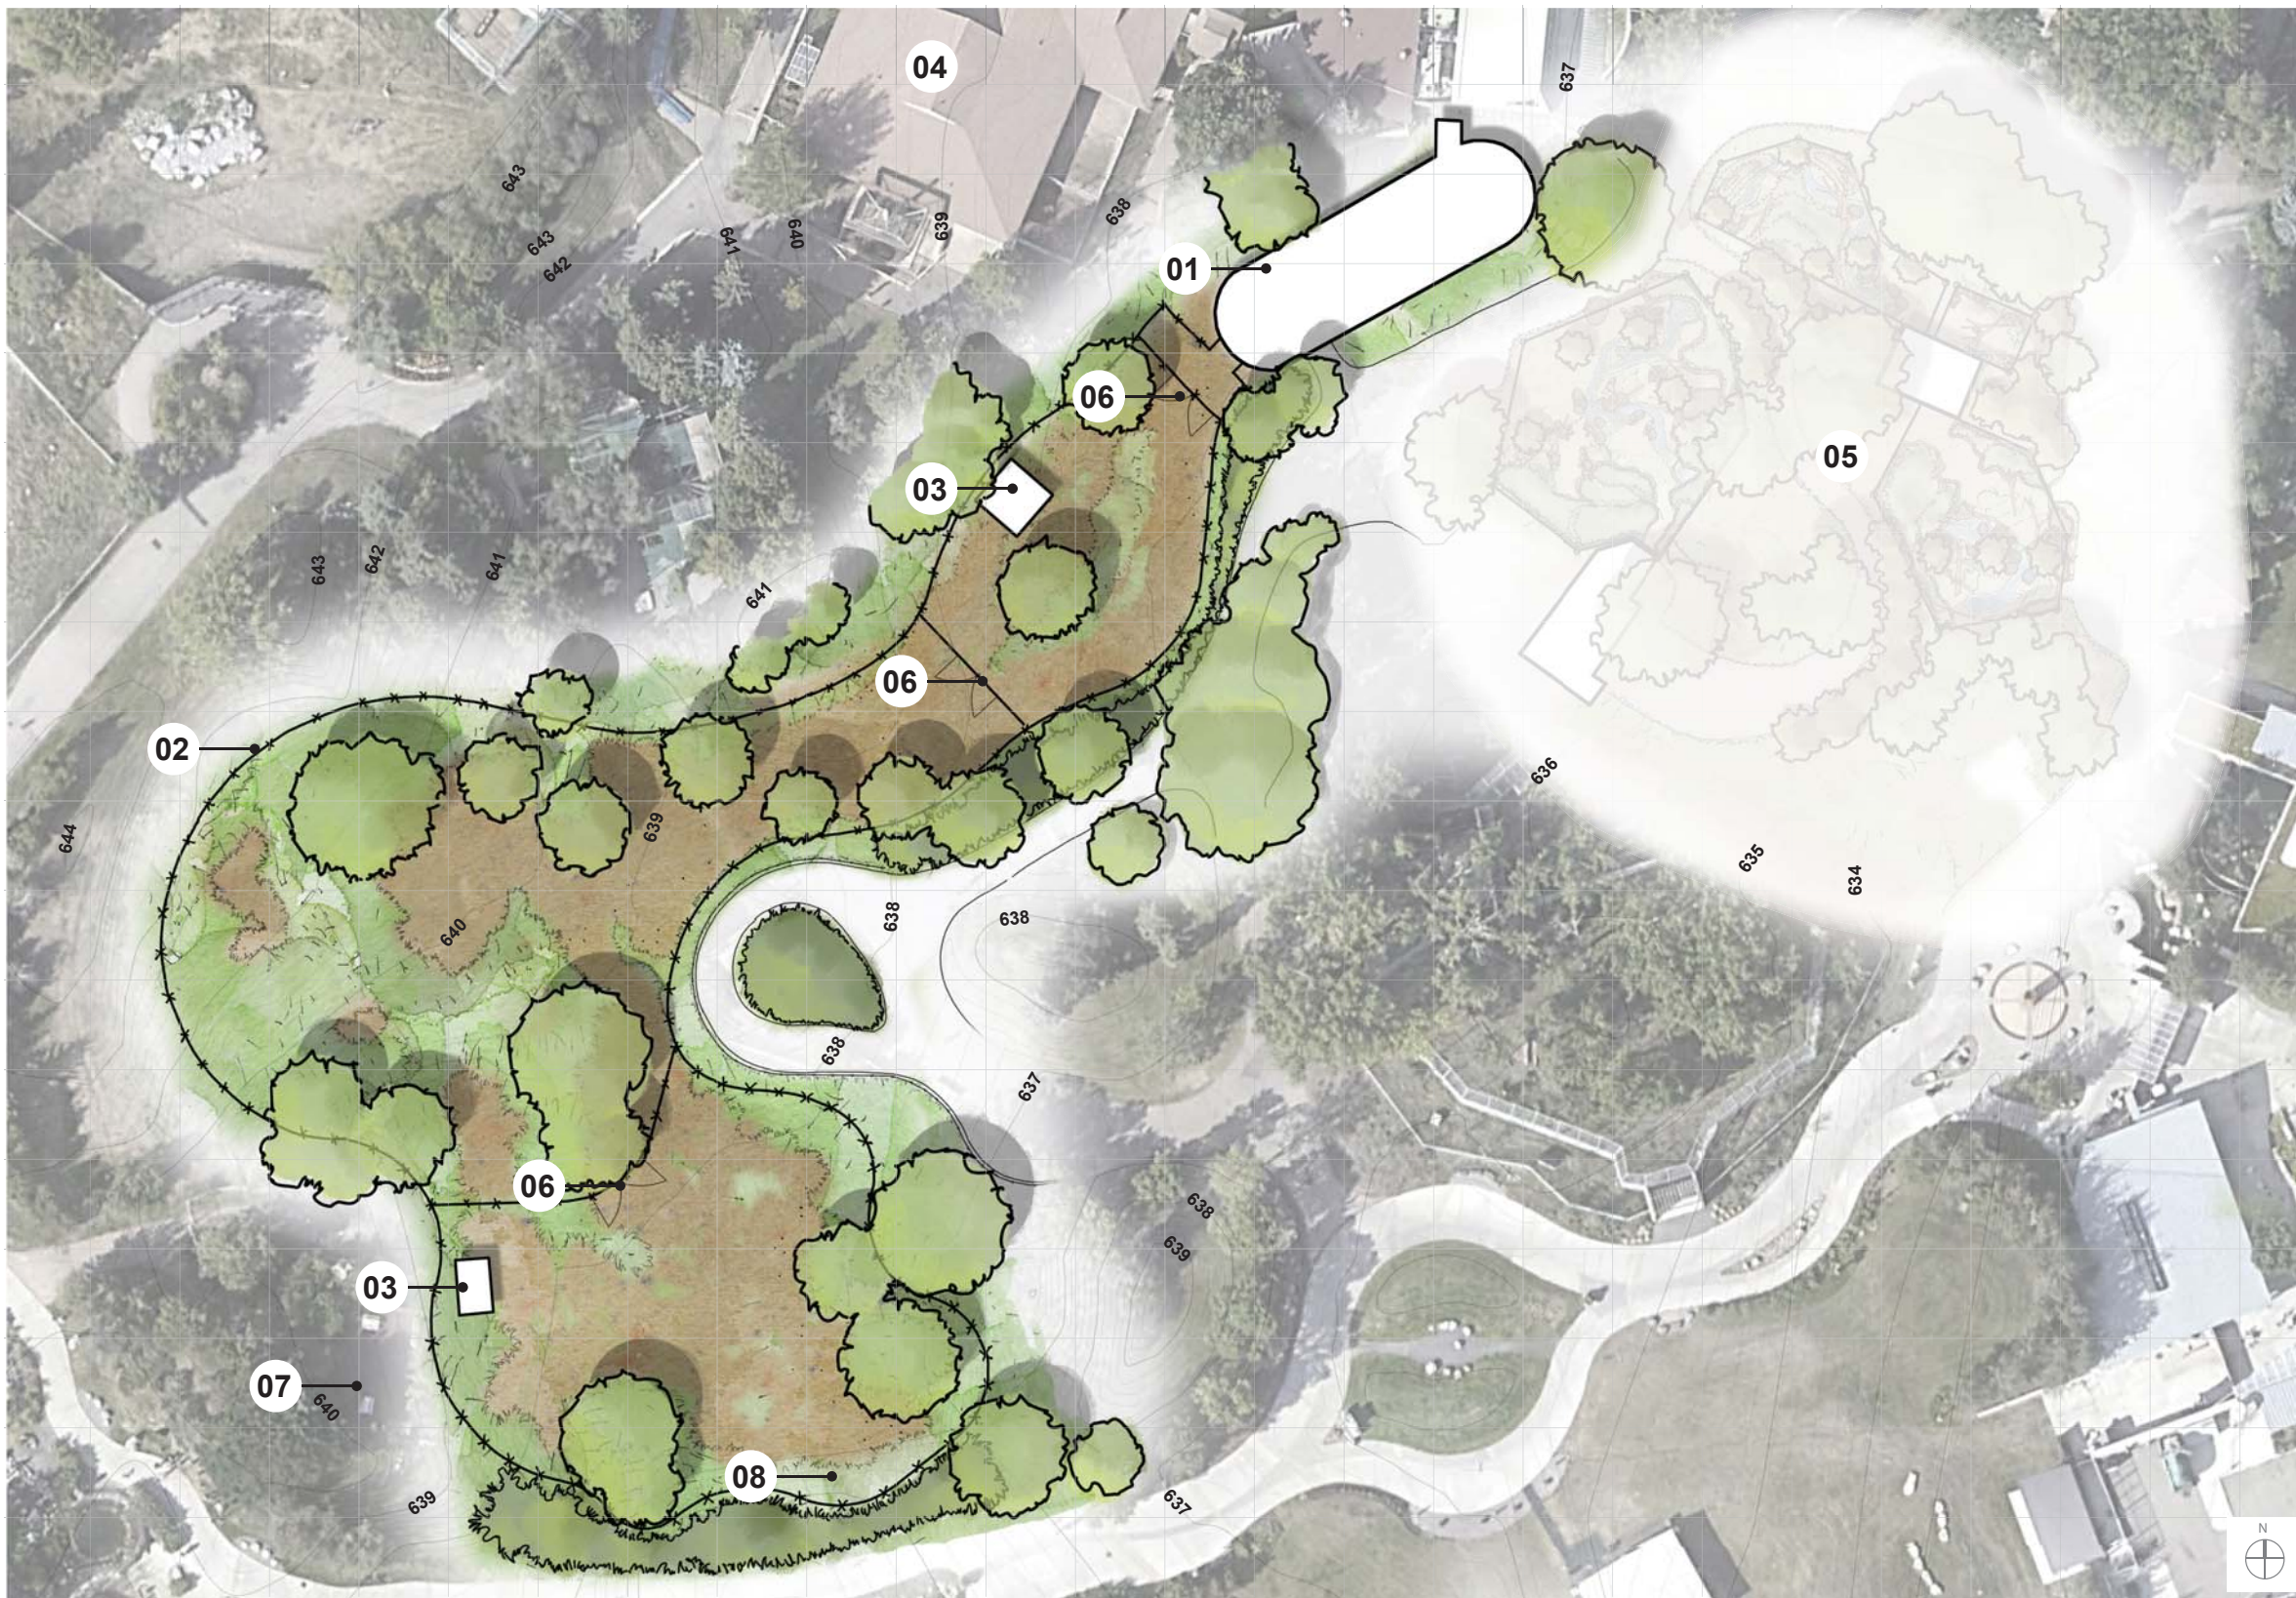

Legend

- 01 - Holding Building
- 02 - Barrier
- 03 - Shade Structure
- 04 - Saito Centre
- 05 - Carnivore Habitats
- 06 - Keeper access and animal transfer
- 07 - Existing AV building to remain
- 08 - Existing concrete moat to remain

Area: 6,429m²/69,201ft²

Scale
10m x 10m GRID APPLIED TO GRAPHIC

0m 10m 20m