


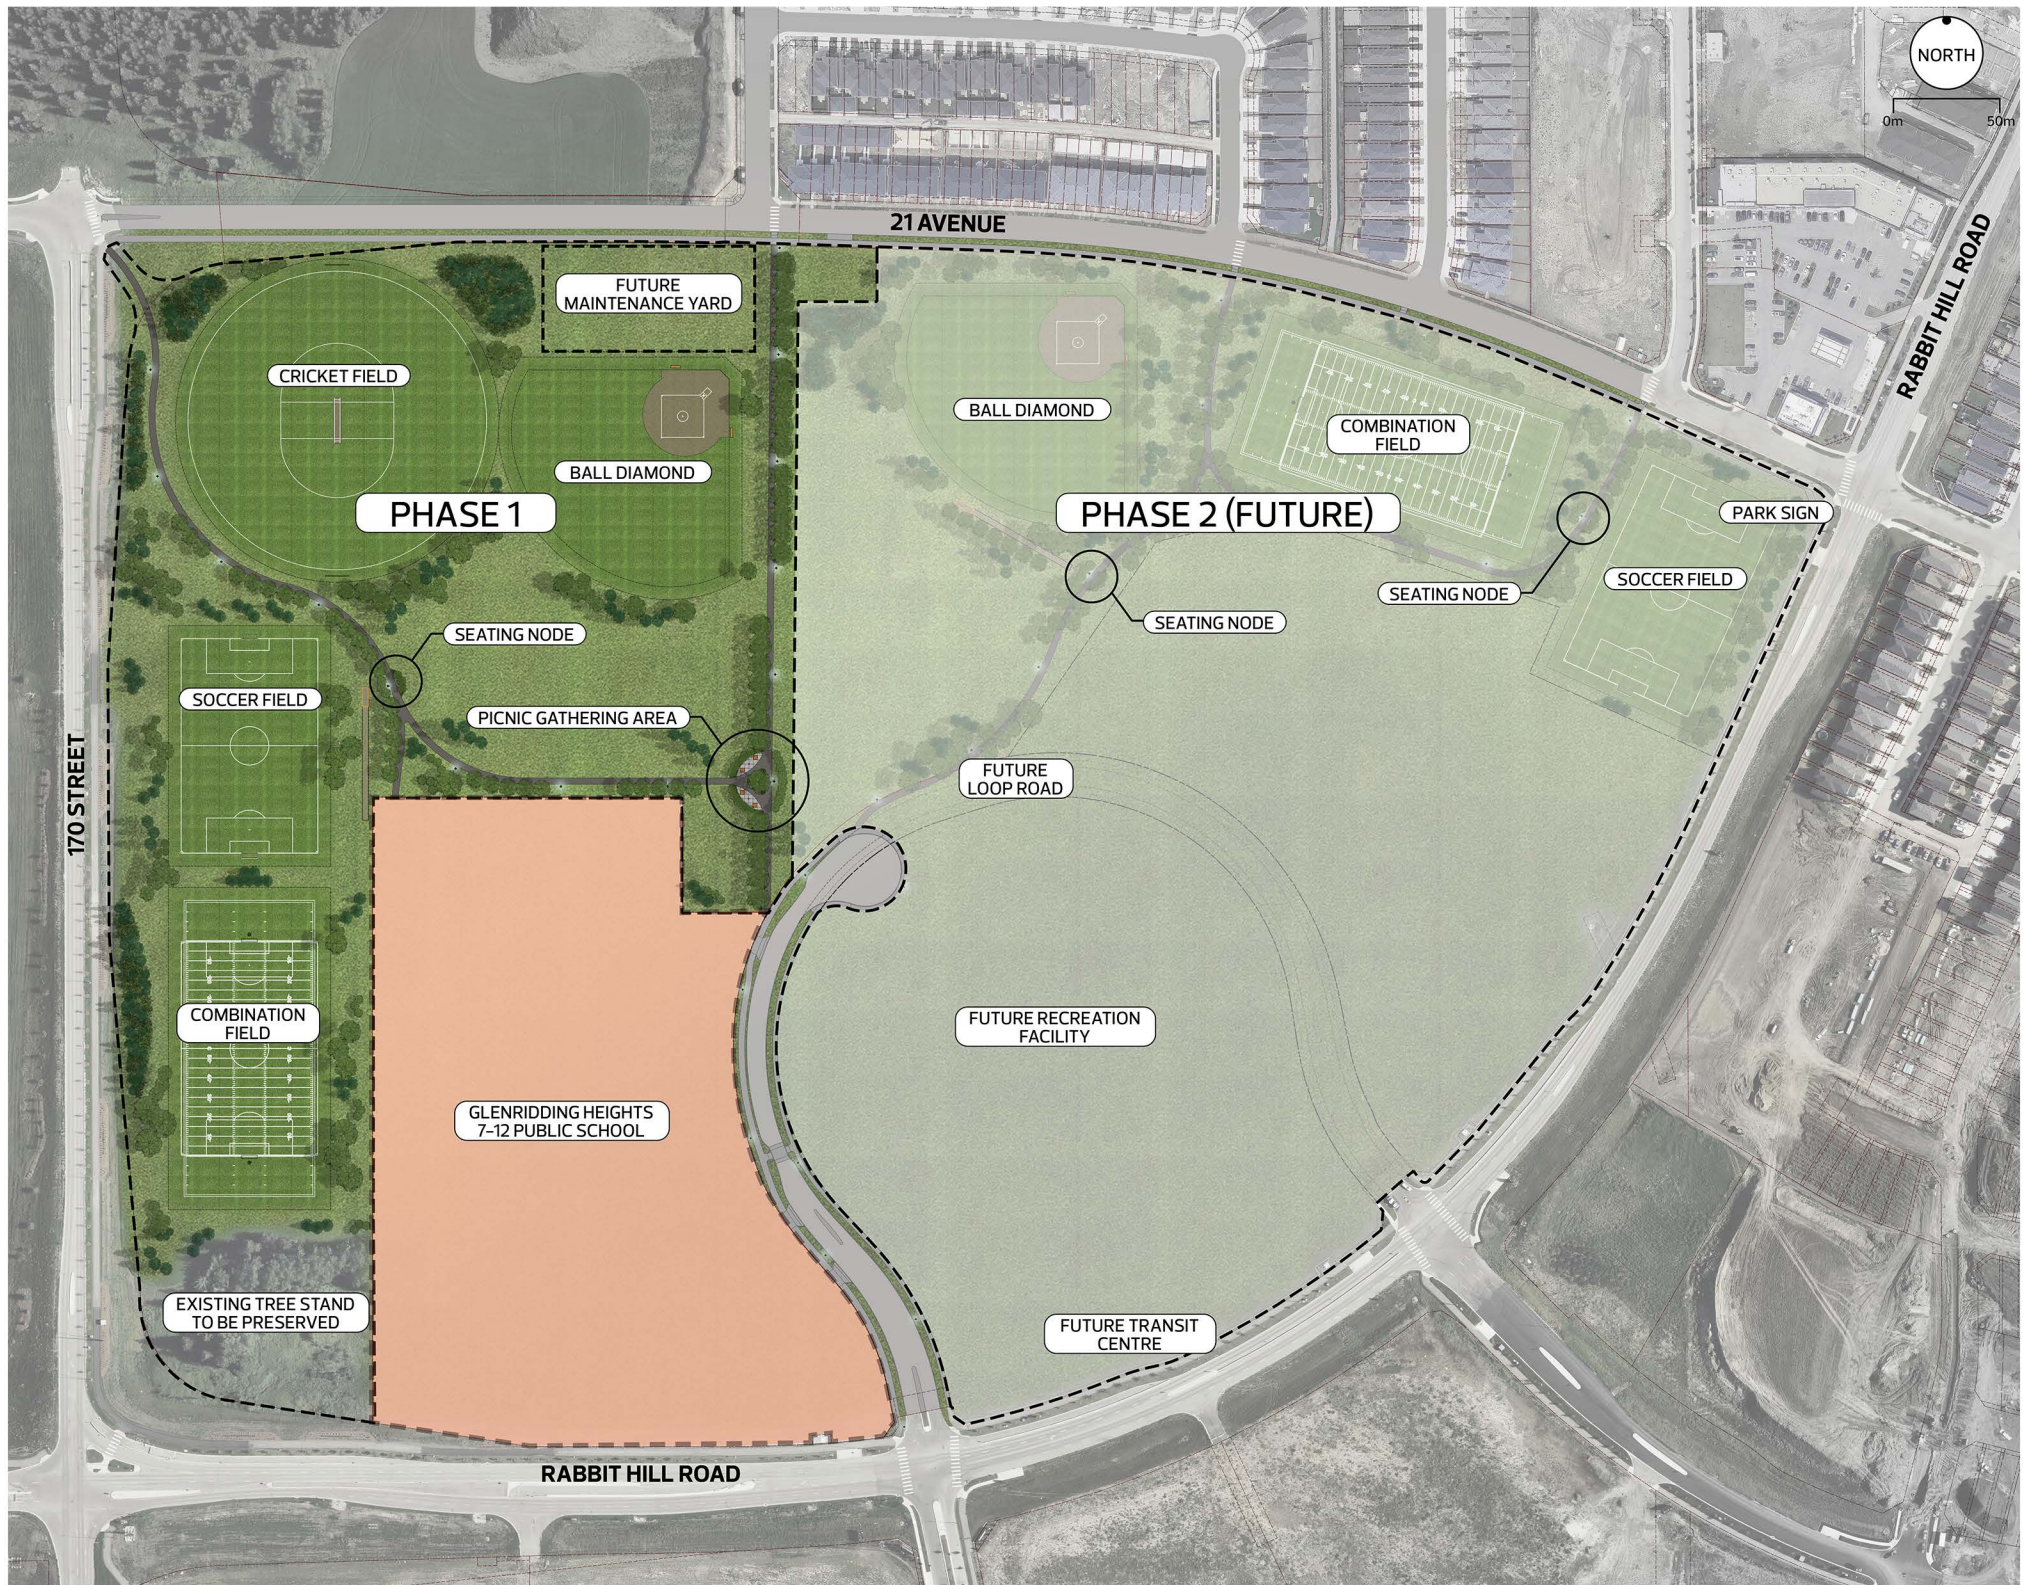

NORTH

0m 50m

21 AVENUE

RABBIT HILL ROAD

FUTURE
MAINTENANCE YARD

CRICKET FIELD

BALL DIAMOND

PHASE 1

BALL DIAMOND

COMBINATION
FIELD

PARK SIGN

SOCCER FIELD

PHASE 2 (FUTURE)

SEATING NODE

SEATING NODE

SEATING NODE

SOCCER FIELD

PICNIC GATHERING AREA

FUTURE
LOOP ROAD

FUTURE RECREATION
FACILITY

GLENRIDDING HEIGHTS
7-12 PUBLIC SCHOOL

EXISTING TREE STAND
TO BE PRESERVED

FUTURE TRANSIT
CENTRE

RABBIT HILL ROAD

170 STREET