




**LOCATION PLAN**

SCALE 1:10,000

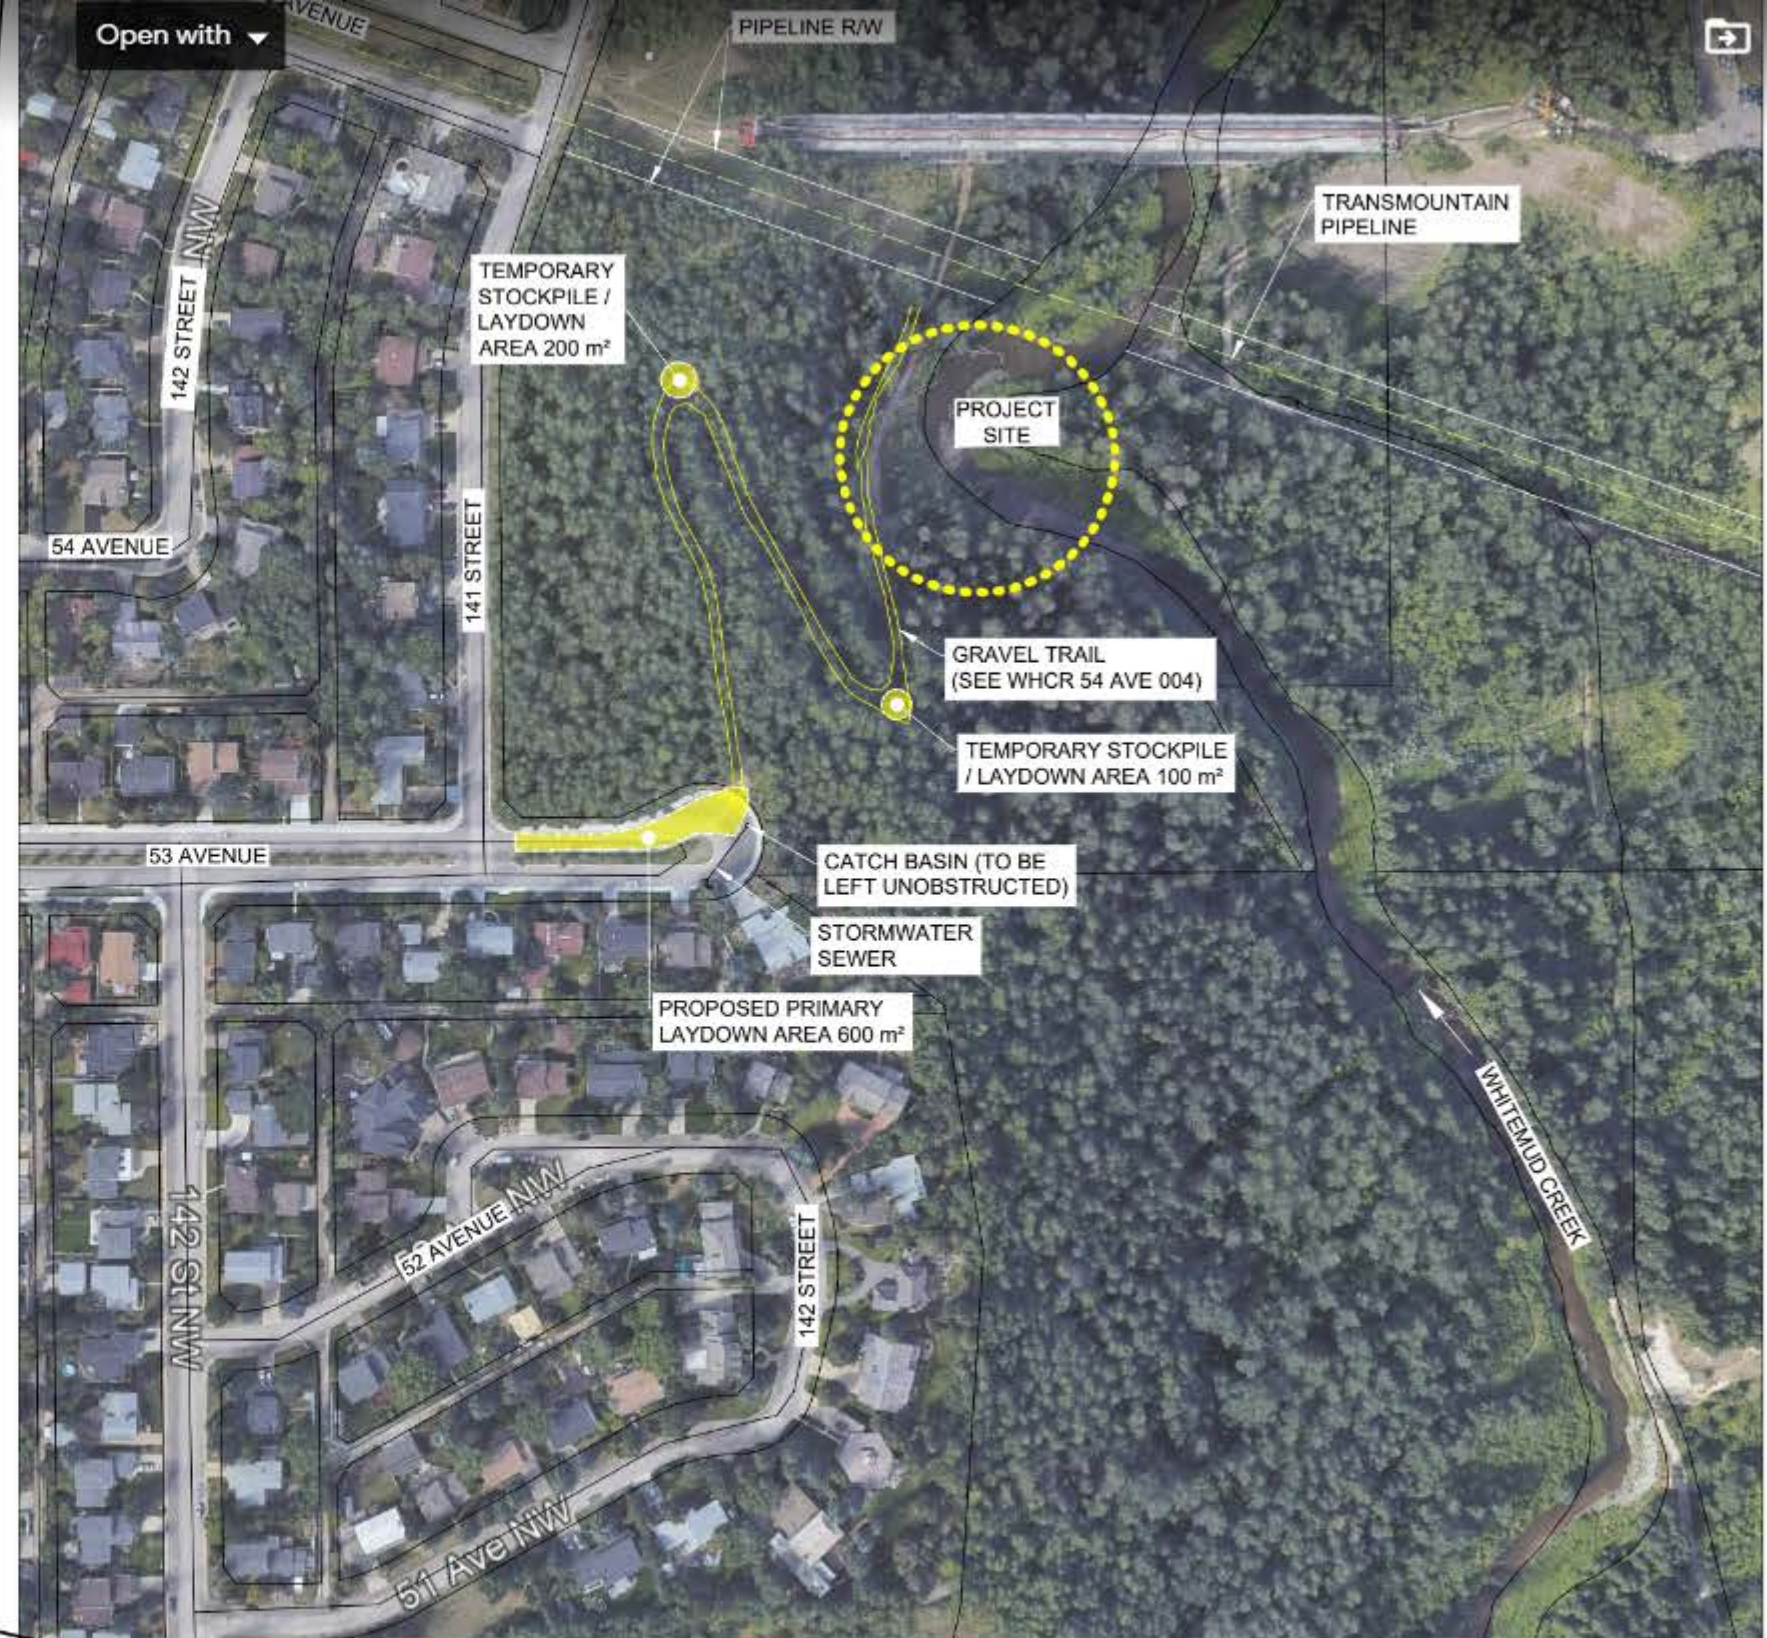

**LAYDOWN AREA AND ACCESS PATH**

SCALE 1:1,500

