



**OVERALL LANDSCAPE PLAN**  
SCALE 1:250

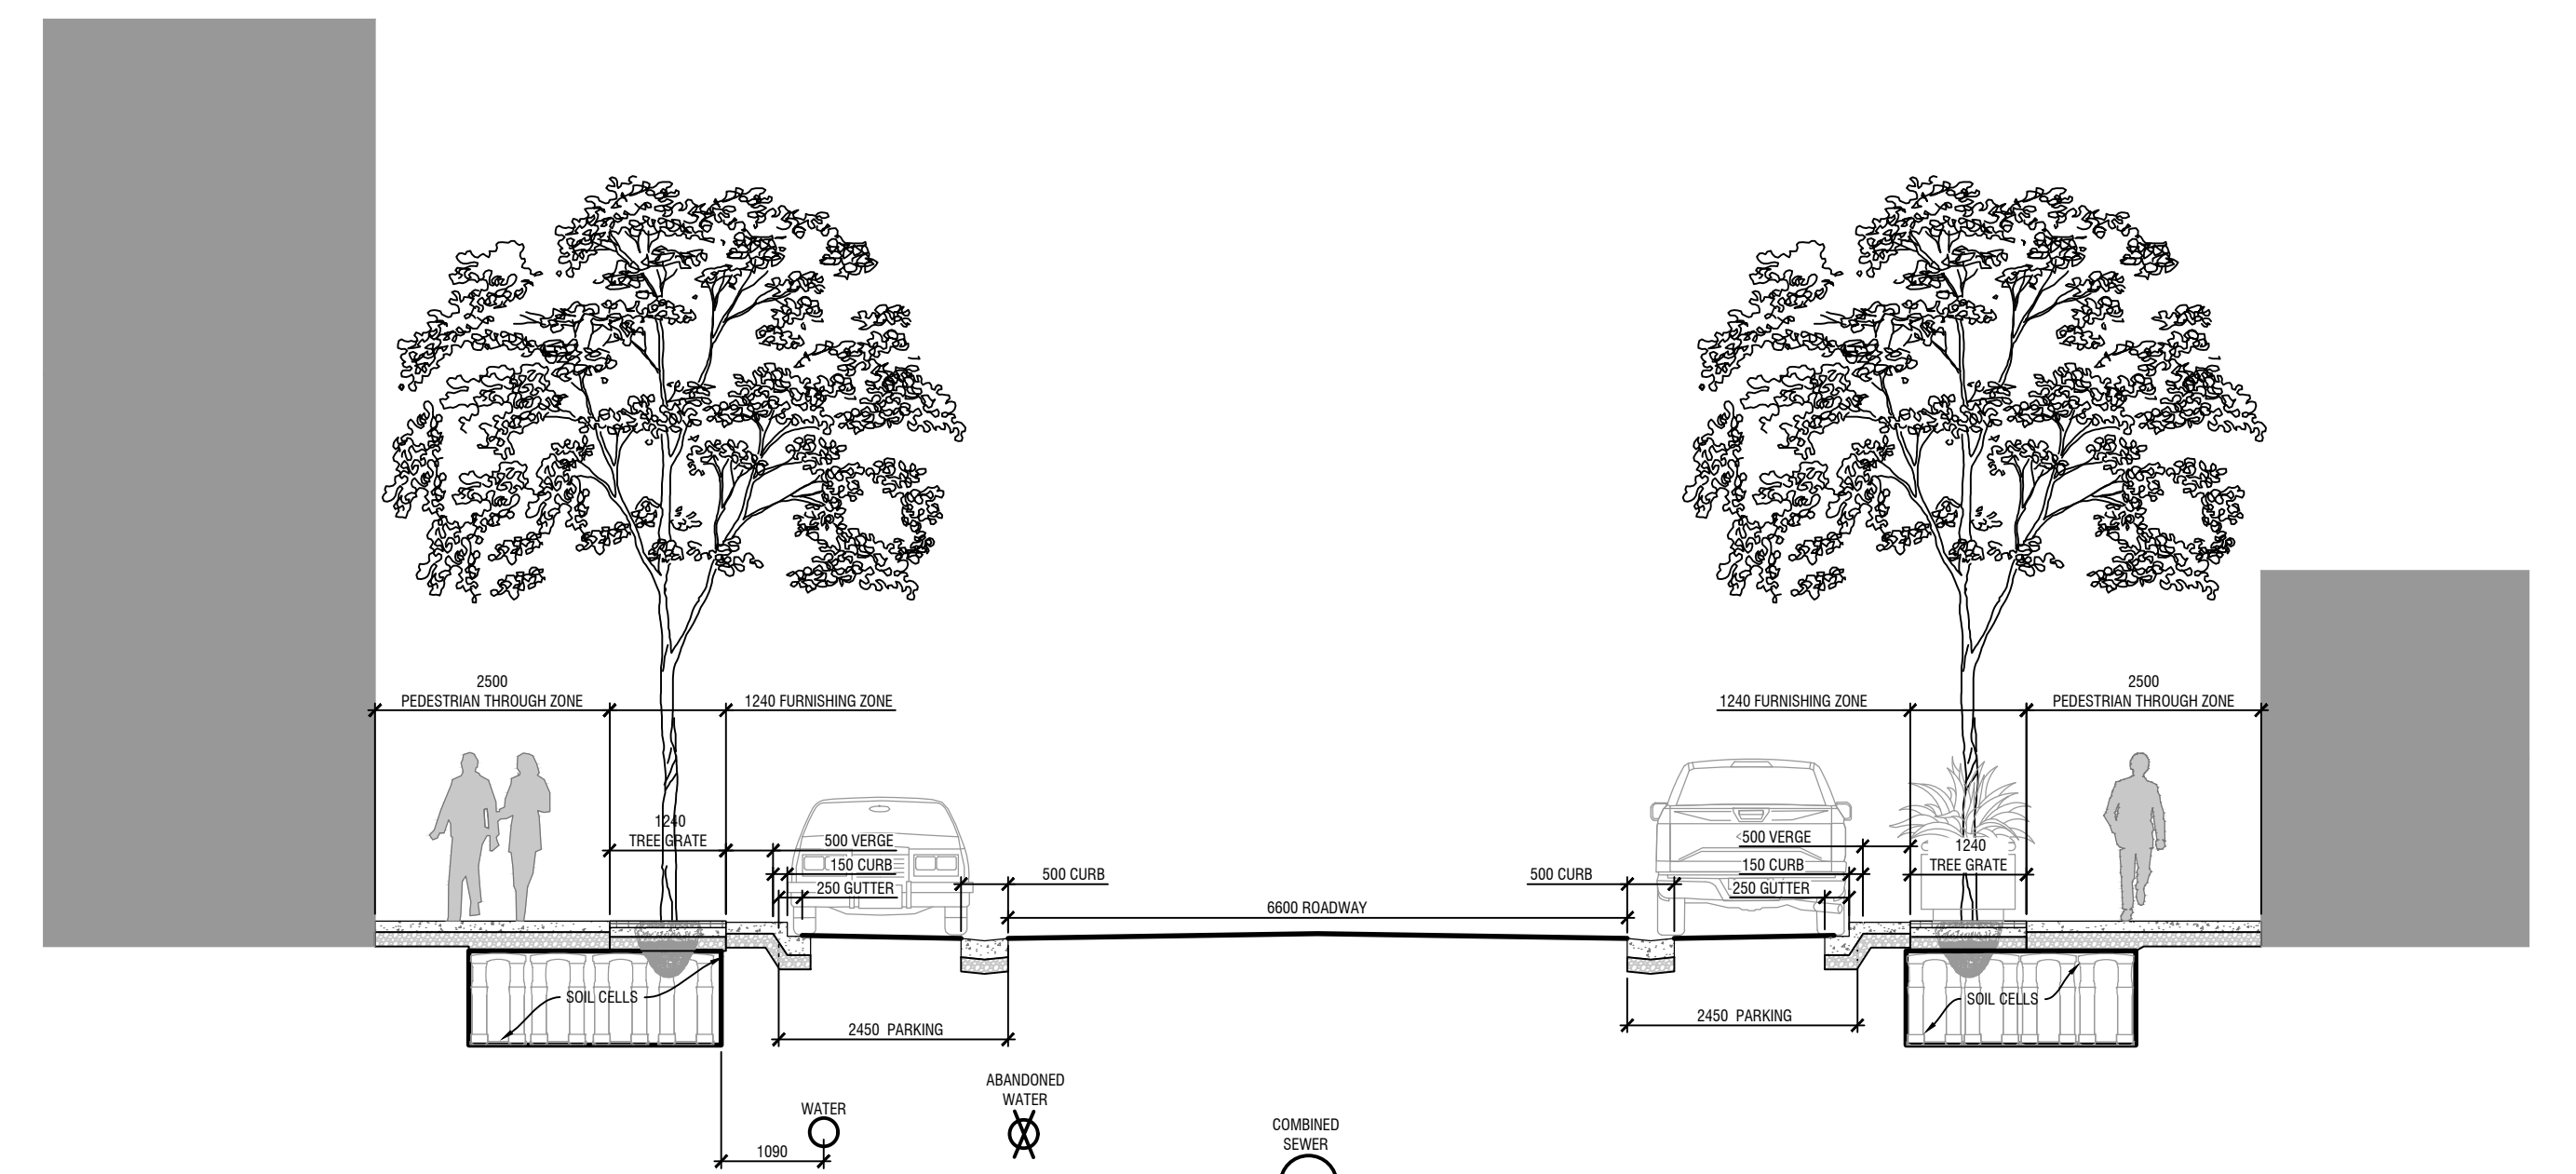

**SECTION A-A**  
SCALE 1:50

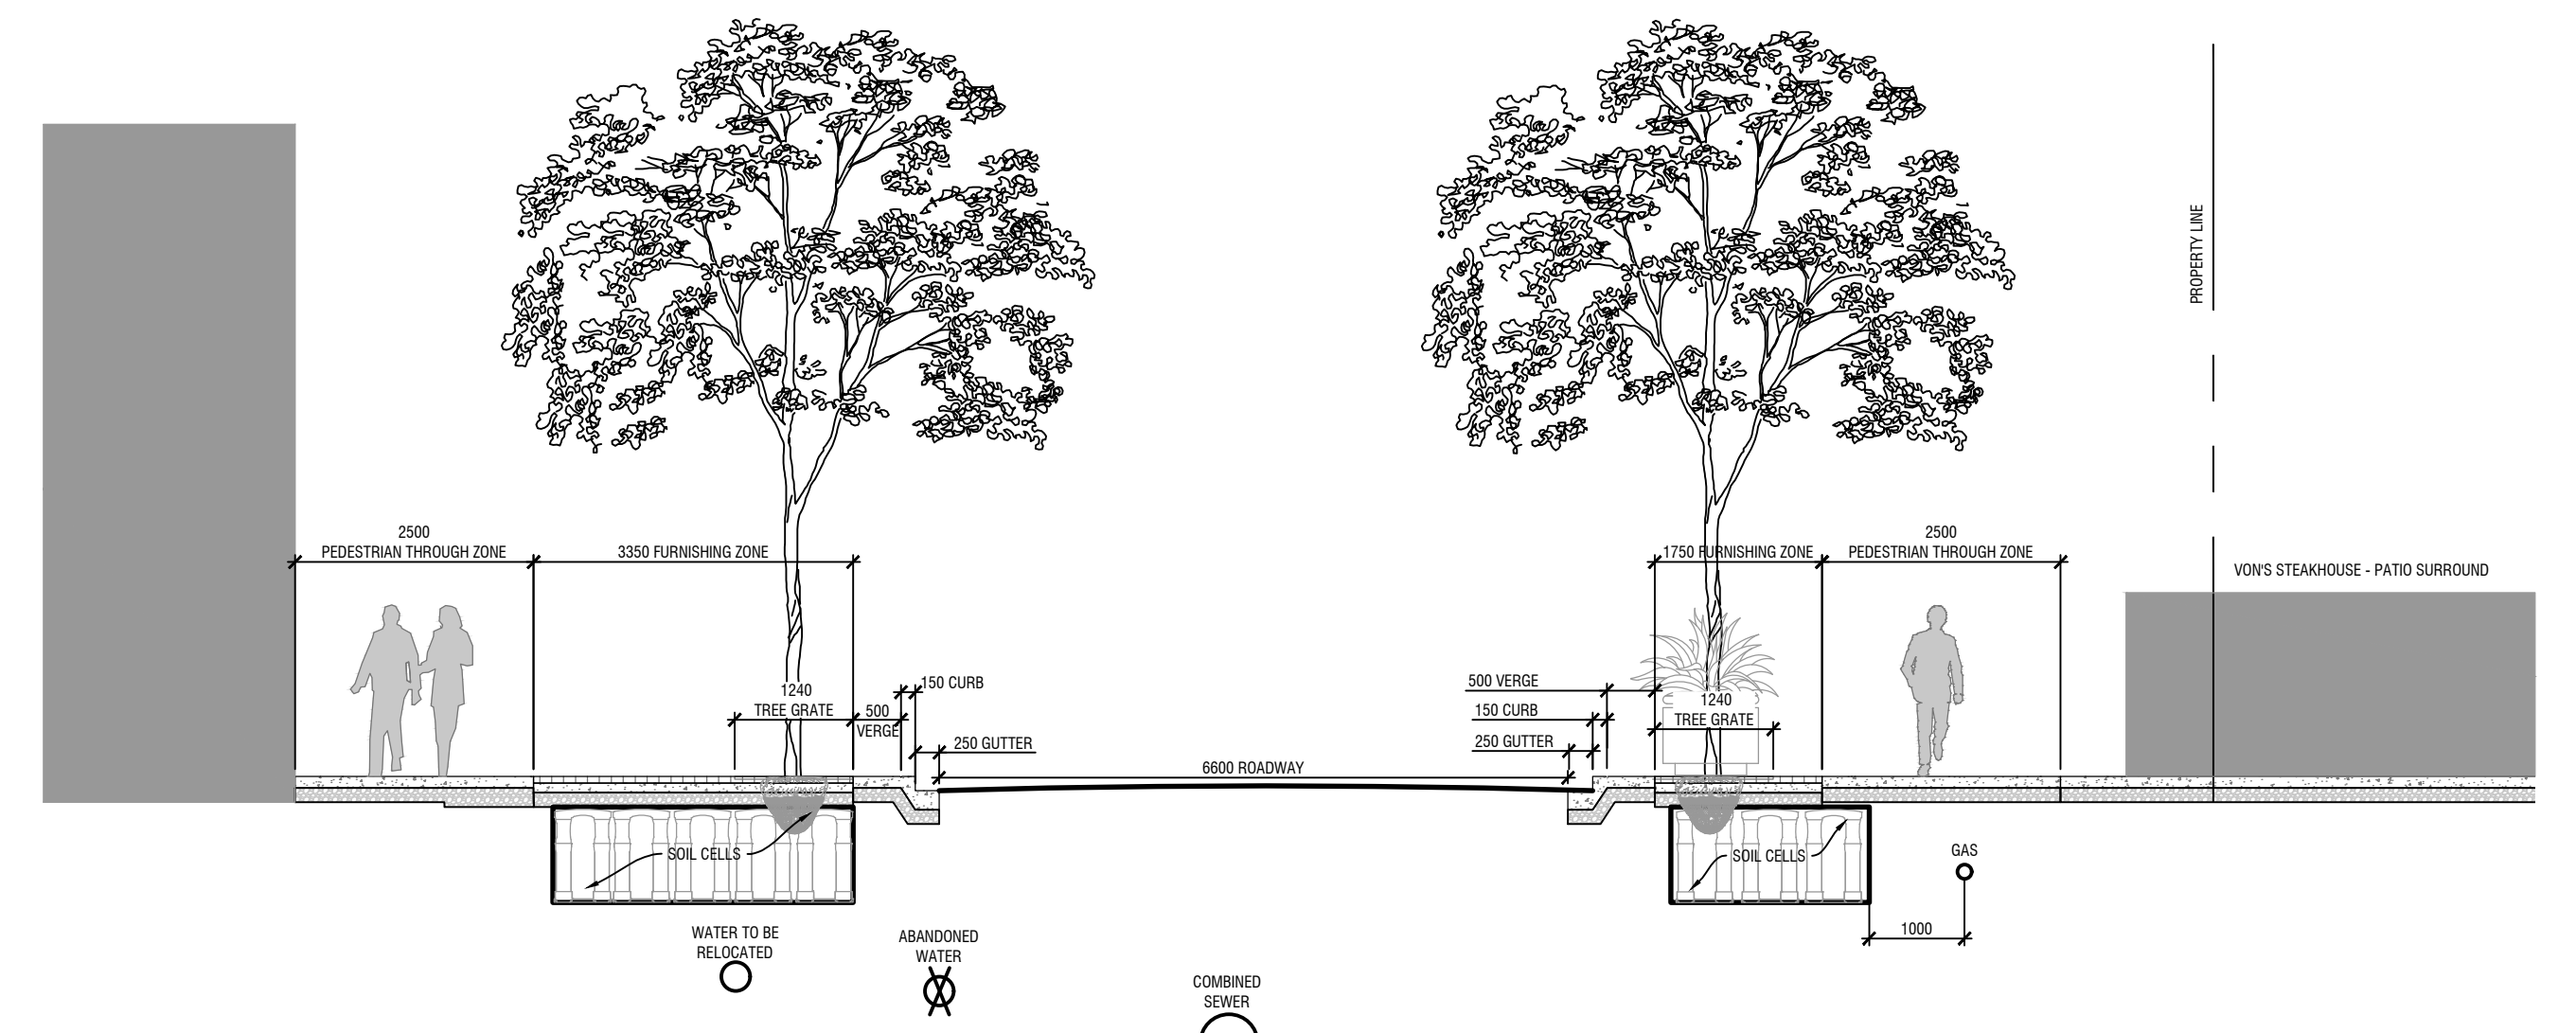

**SECTION B-B**  
SCALE 1:50

Issues / Revisions					
Ltr./#	Date	Author	Review	Check	Description
1	2023-09-15	AC	BAS	BAS	ISSUED FOR CONCEPT DESIGN

**ARCADIS**  
Suite 300  
10120 103 Avenue NW  
Edmonton, AB  
T5J 3R6  
Canada

Department / Branch	Approval	Date	Seal
Transportation Planning & Design	[Signature]	October 7, 2023	
Transportation Planning & Design	[Signature]	October 3, 2023	

**The Alberta Association of Landscape Architects**  
2023-09-19  
Barbara Sheehan  
#249

Branch	TRANSPORTATION PLANNING & DESIGN
Dept	INTEGRATED INFRASTRUCTURE SERVICES
Scale	SURVEY NUMBERS

Project	81 AVENUE RECONSTRUCTION		
Location	104 STREET TO 103 STREET		
Drawing Title	LANDSCAPE CONCEPT		
Contract No.	142030-LA CONCEPT_2023-09-14NL.dwg	Drawing Number	A081 C231 L01

