



### All Concepts

Provide boulevard trees and landscaping at entrance
Entrance lay-by (pullout) with info/wayfinding signage
Provide area for cross-county ski-loop in Laurier
Improve/update Laurier Park playgrounds
Provide additional bays of parking stalls in strategic locations
Improve accessibility at picnic sites and make some of these barrier free
Improve riverside pathway, including bank stabilization in key areas
Improve existing wood stairs at south side of site and provide information kiosk



### Bioswale with Native Plants

## Concept 2

**Concept 2 Only**

Shift shared-use pathway to run through existing small "meadows" providing separation between the off lease area and the shared-use path (some tree clearing is required).

Use "abandoned" portion of existing shared-use path as part of off-leash area looping path. This path marks the boundary of off leash area. Concept shows additions loops

Provide fenced off-leash training/barrier-free area

Realign shared-use path to run in front of Rowing tank

Expand off-leash parking lot (30 stalls). Expand/replace Rowing Club parking lot (120 stalls). Section of parking lot to be designated for Rowing Club use.

Create separate parking lot with round-about near House. Optional connection to Laurier's loop road


Provide two separate event areas - one adjacent to boat launch and view point and one adjacent to Yorath House

Expand existing Laurier Park entrance parking lot (60 stalls) and provide planting to screen from roadway

Design boat launch area to include a view point and wooden boardwalk ramp down to water and dock. This concept provides a more low-key design.

Replace existing parking lot near zoo with wetland/wet pond (required for stormwater). Create bioswale and path that connect to boatlaunch/viewpoint area

Provide viewpoints along riverside pathway in Laurier Park

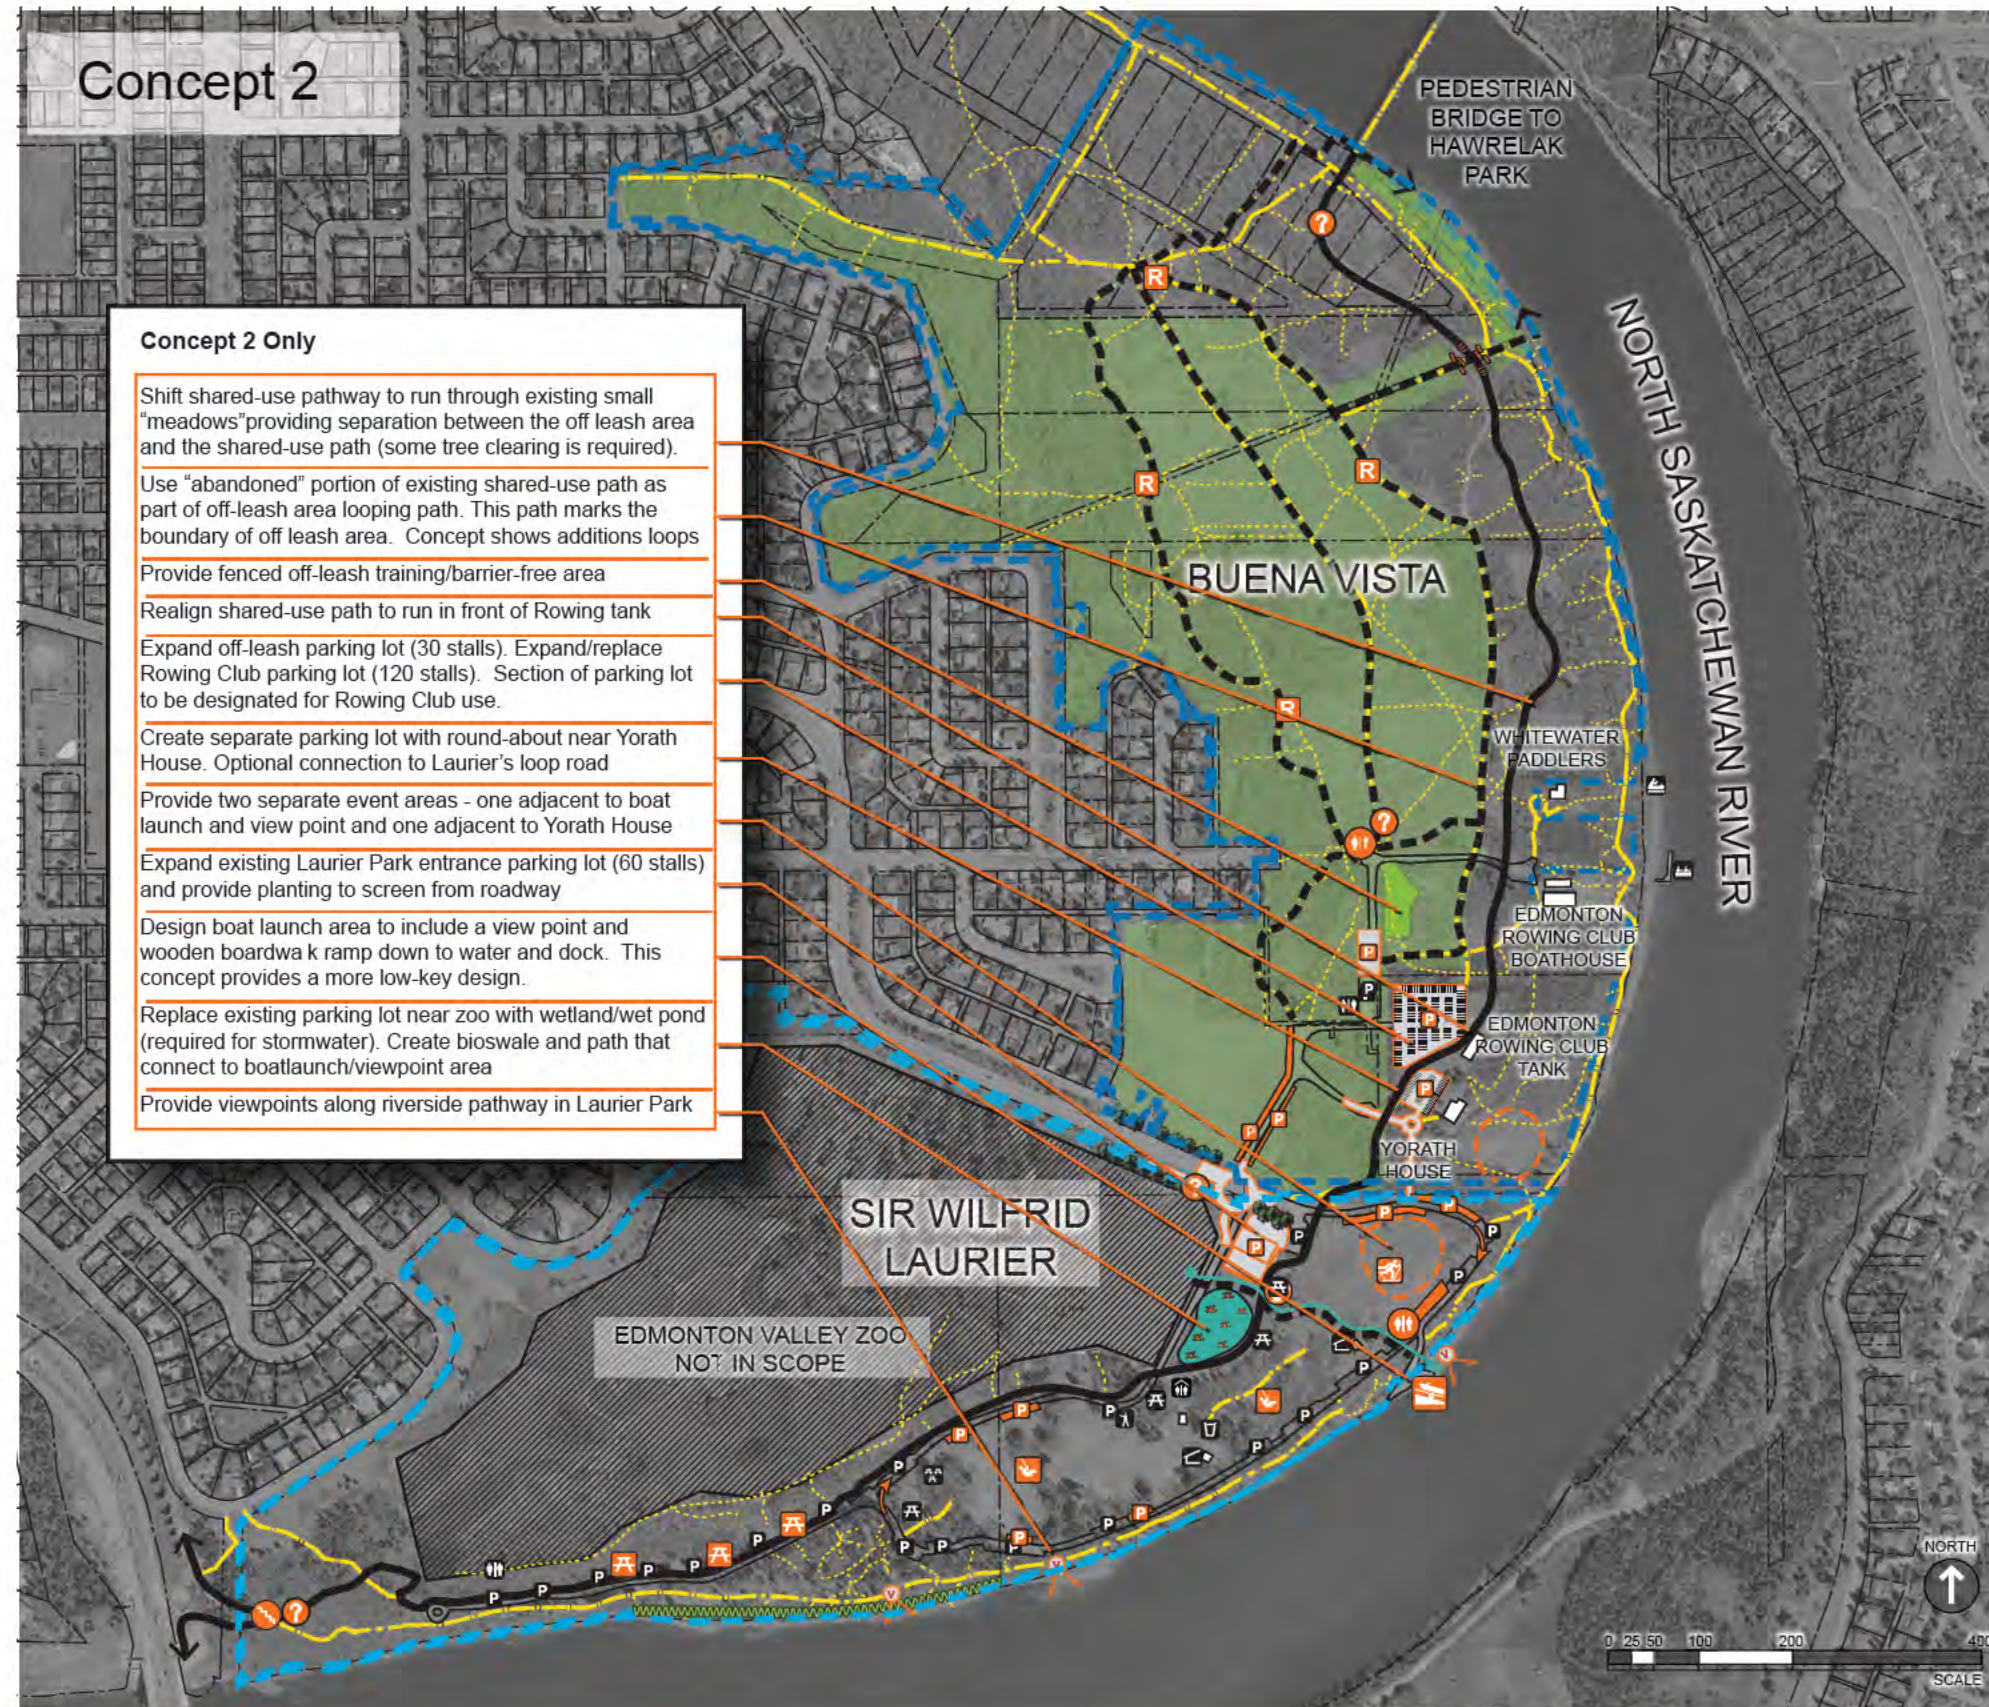

### All Concepts

Create rest area (benches) and information kiosk/  
wayfinding node near pedestrian bridge entrance

Provide clear pathway connections between off-leash area and shore area access near pedestrian bridge. Access locations vary by concept.

Create a continuous 3m wide asphalt shared-use pathway through Laurier/Buena Vista - location varies by concept

Incorporate rumble strips and "doglegs" at intersections between shared-use pathway and Buena Vista pathways

Revisit the idea of hot-air balloon programming on site

Provide rest areas along off-leash loop path
--

Revise off-leash boundaries - varies according to concept.  
Shift boundary north to provide access point to shore area  
via pathway under pedestrian bridge (see Fig. 2 and 3)

Provide looping pathway with hardened surface (compacted clay/sand/gravel material) - location varies by concept

Create four-season washroom/information node near entrance to off-leash area

Create 90° and parallel parking along 132 Street

## All Concepts

Provide area for stormwater wetland/dry pond near zoo - location varies by concept (required for stormwater).

Provide TransCanada Trail Kiosk in prominent location
---

Reverse direction of traffic on Laurier loop road

### Expand boat trailer parking near boat launch

Provide rest area and washrooms for boaters
---

---



---

Provide additional planting in Laurier to allow for succession of existing trees

---

Improve boat launch to accommodate two trailers



### Off-Leash Barrier-Free Training Area