

JASPER PLACE LEISURE CENTRE RENEWAL

PROPOSED SCOPE

- + Pool Deck and Tank Upgrades
- + Structural / Mechanical / Electrical Upgrades
- + Acoustic Upgrades
- + Salt Water Conversion
- + Retrofit of Existing Male and Female Change Rooms
- + Upgrades to Interior Finishes
- + Address Building Code Deficiencies

ADDITIONS

- + New Family Change Room
- + New Public Washroom in the Lobby
- + New Pathways and Parking



PROPOSED SCOPE



JASPER PLACE LEISURE CENTRE RENEWAL




SITE LEGEND

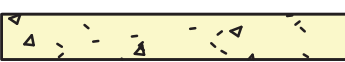-  PROPOSED WALKWAY
-  PROPOSED ADDITIONAL PARKING




EXTERIOR SITE PLAN

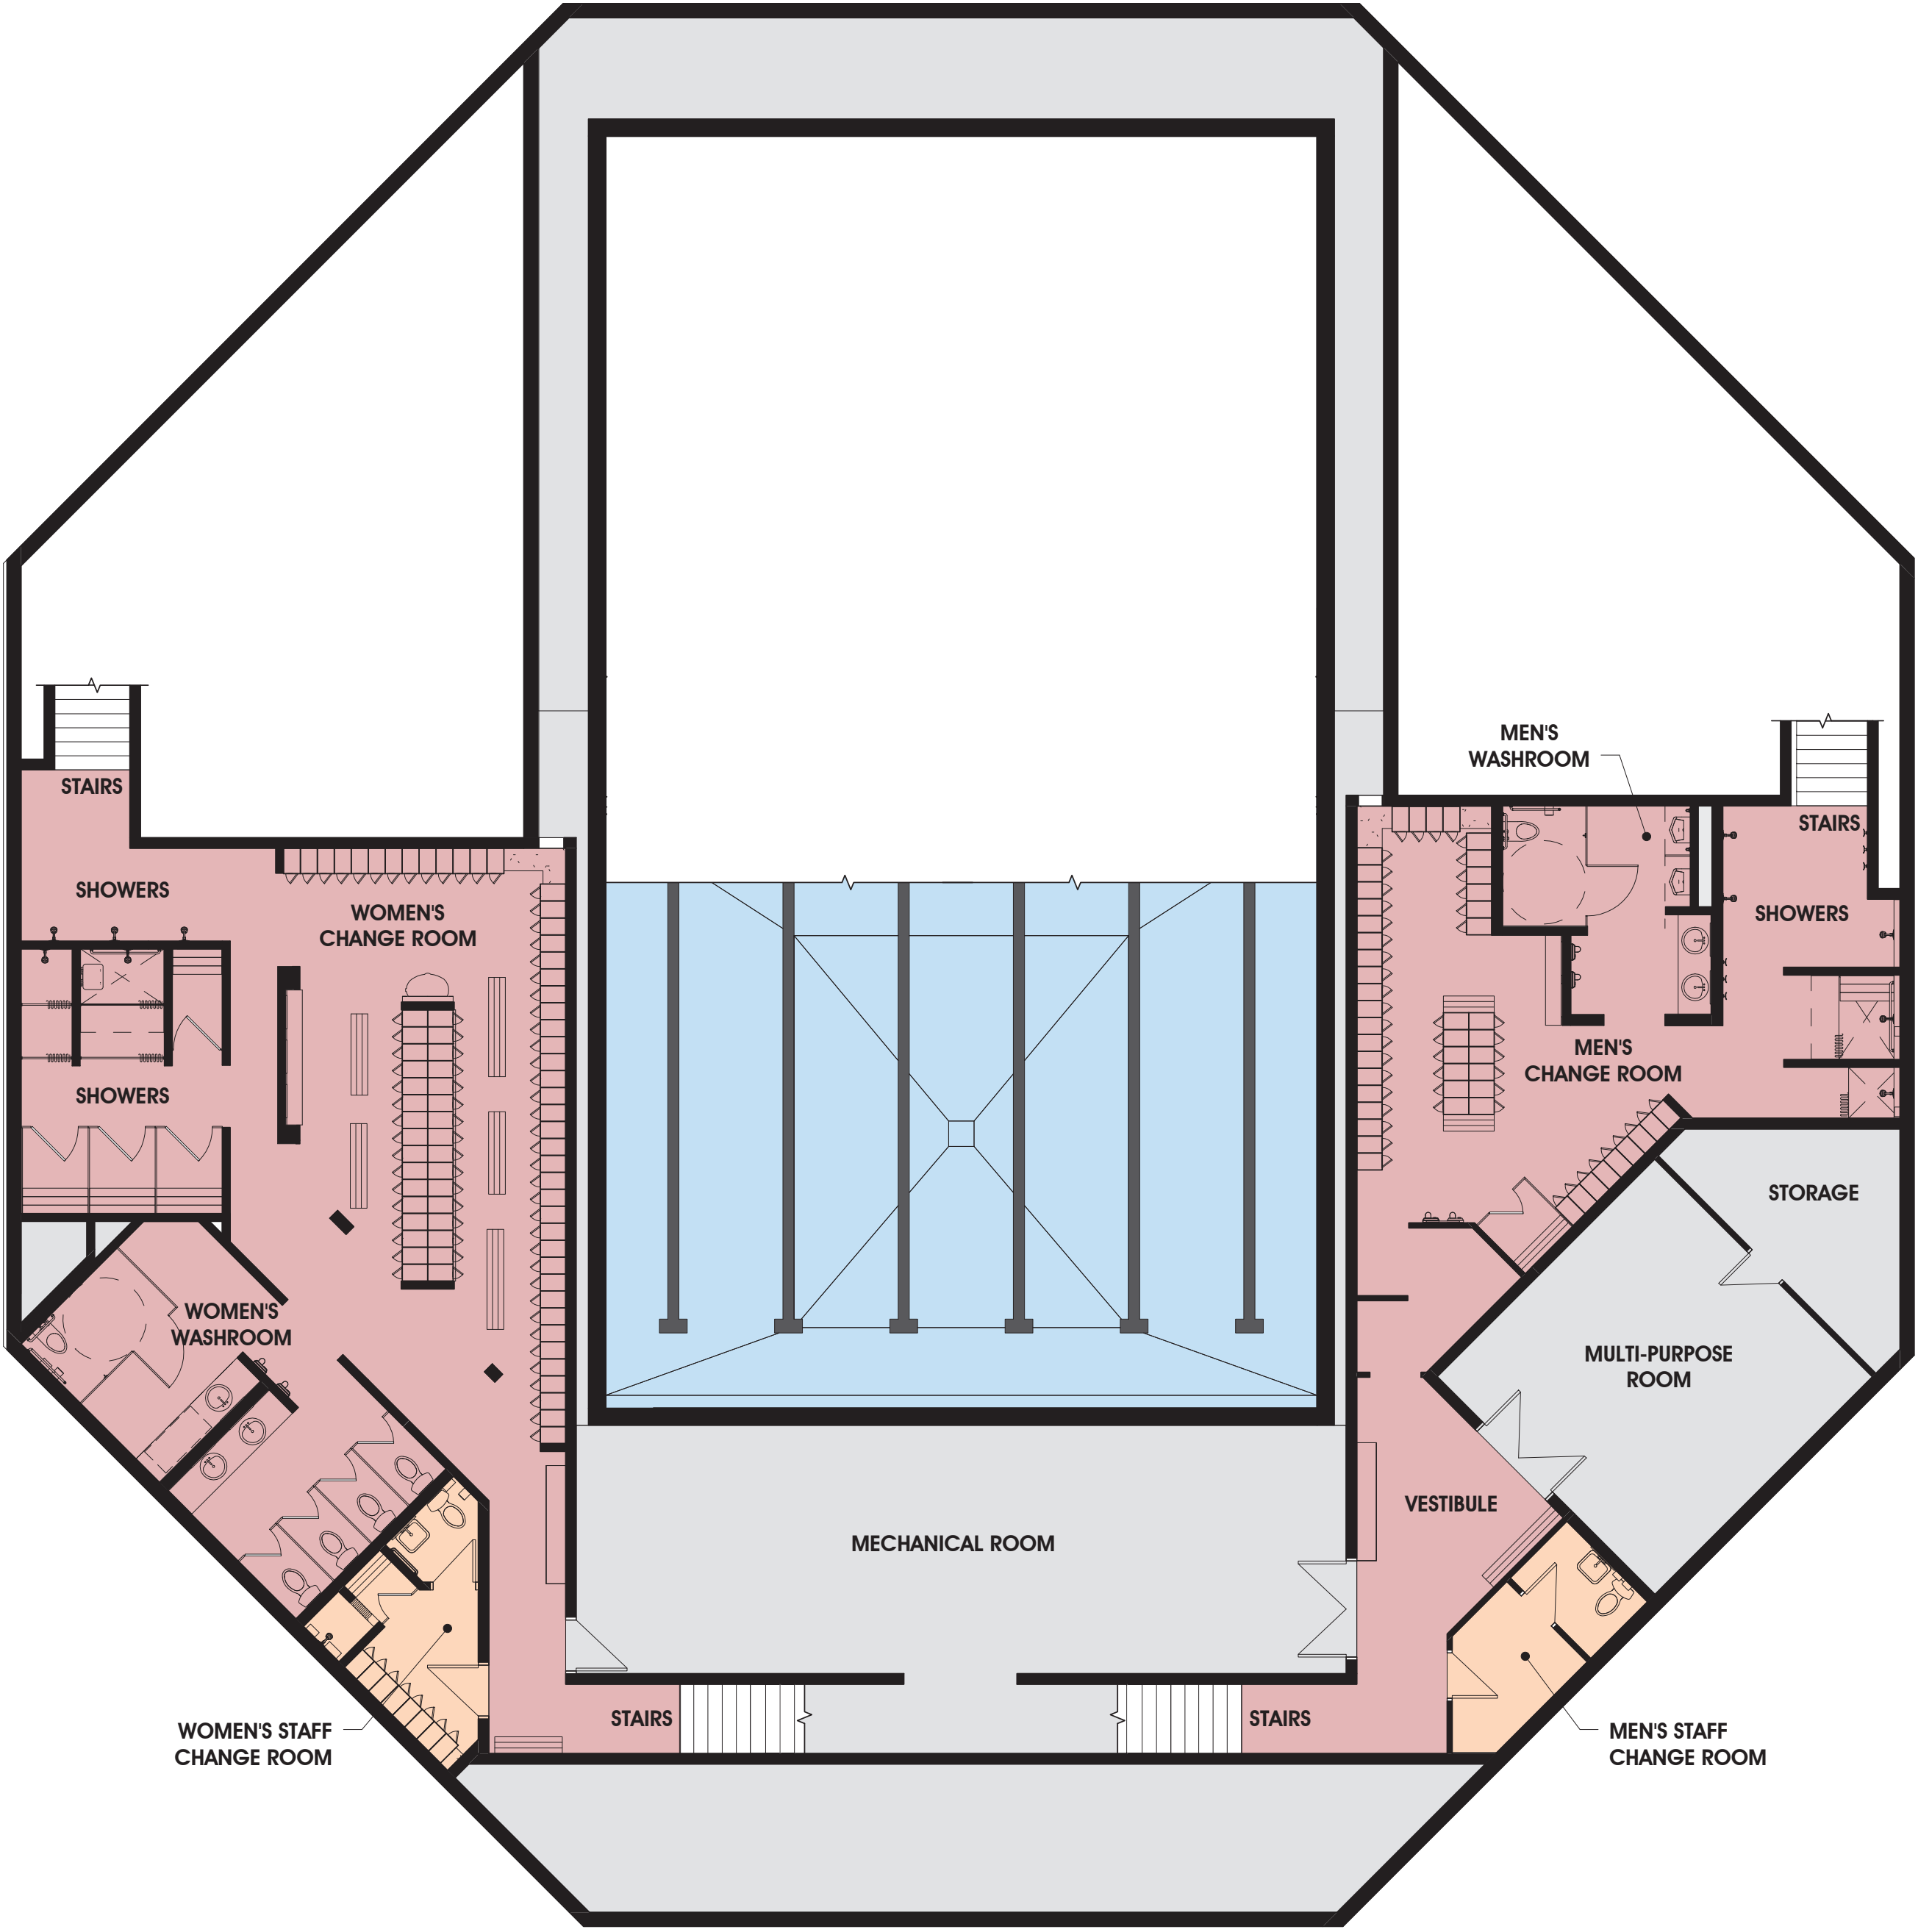

JASPER PLACE LEISURE CENTRE RENEWAL




BASEMENT FLOOR LEGEND

	PUBLIC CHANGE ROOMS
	ADMINISTRATION / STAFF AREAS
	BUILDING SERVICES

BASEMENT FLOOR PLAN

JASPER PLACE LEISURE CENTRE RENEWAL

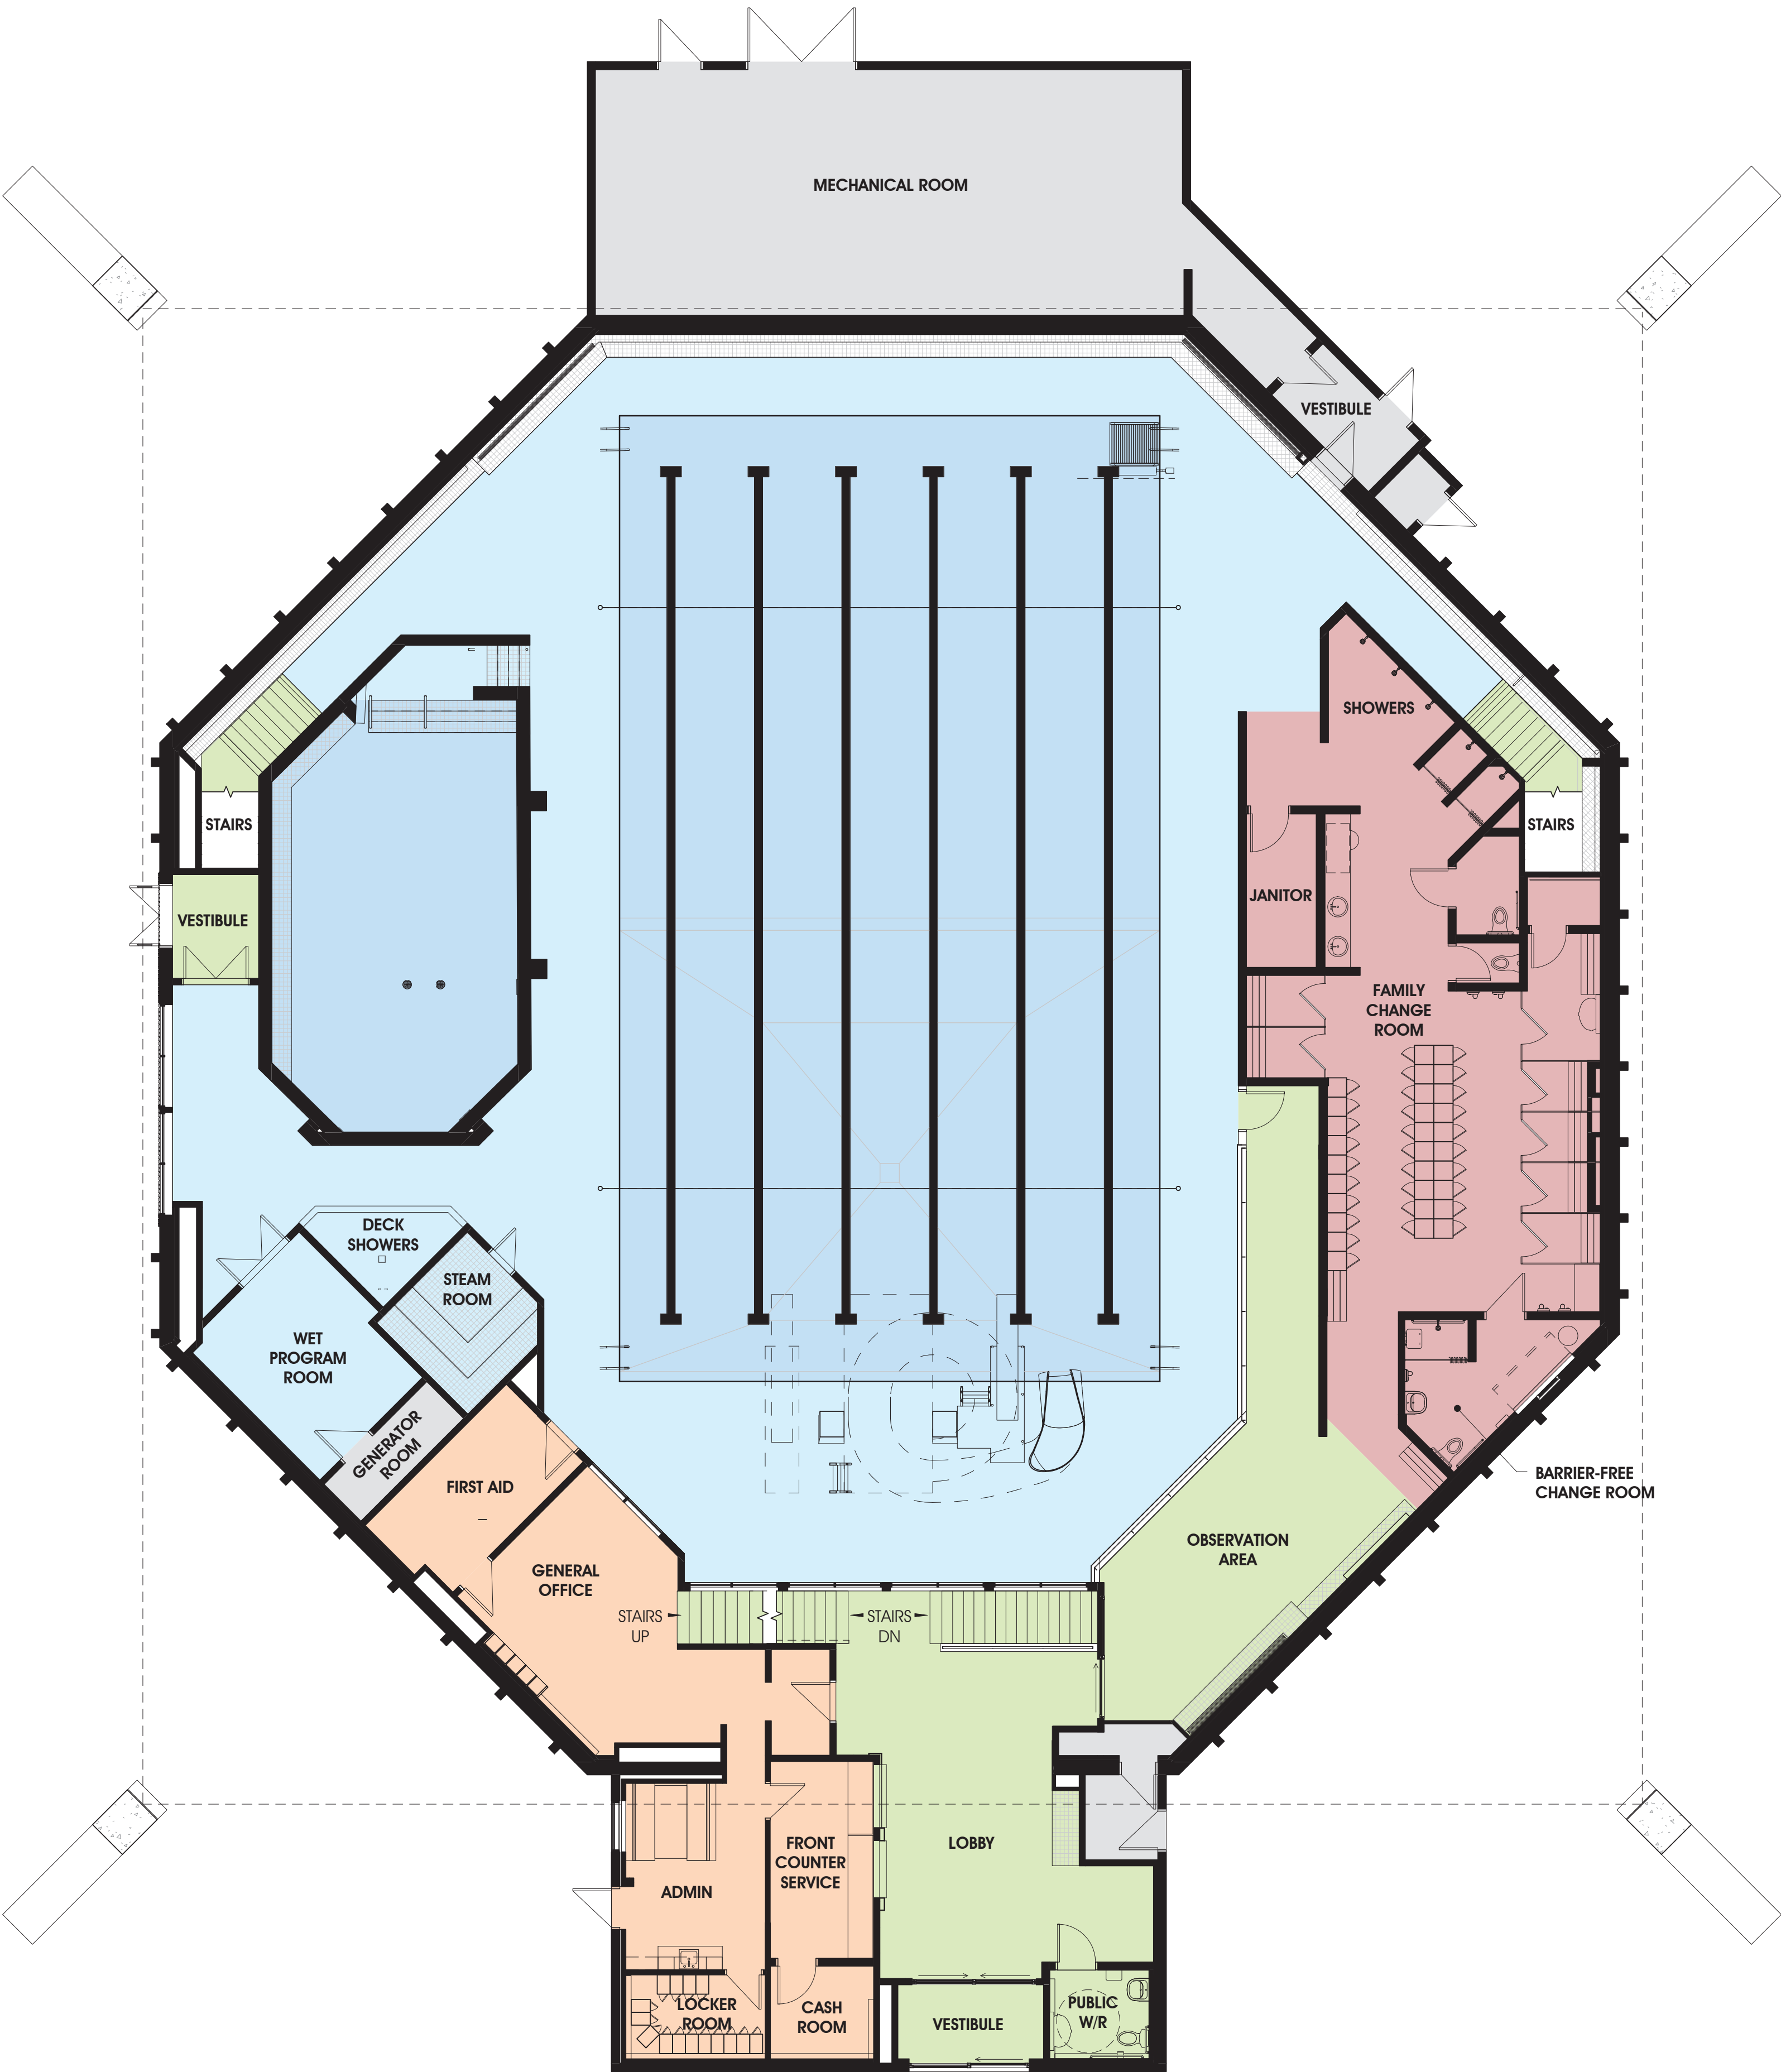


MAIN FLOOR LEGEND

- PUBLIC CHANGE ROOMS
- AQUATICS AREAS
- PUBLIC ACCESS AREAS
- ADMINISTRATION / STAFF AREAS
- BUILDING SERVICES

MAIN FLOOR PLAN

JASPER PLACE LEISURE CENTRE RENEWAL

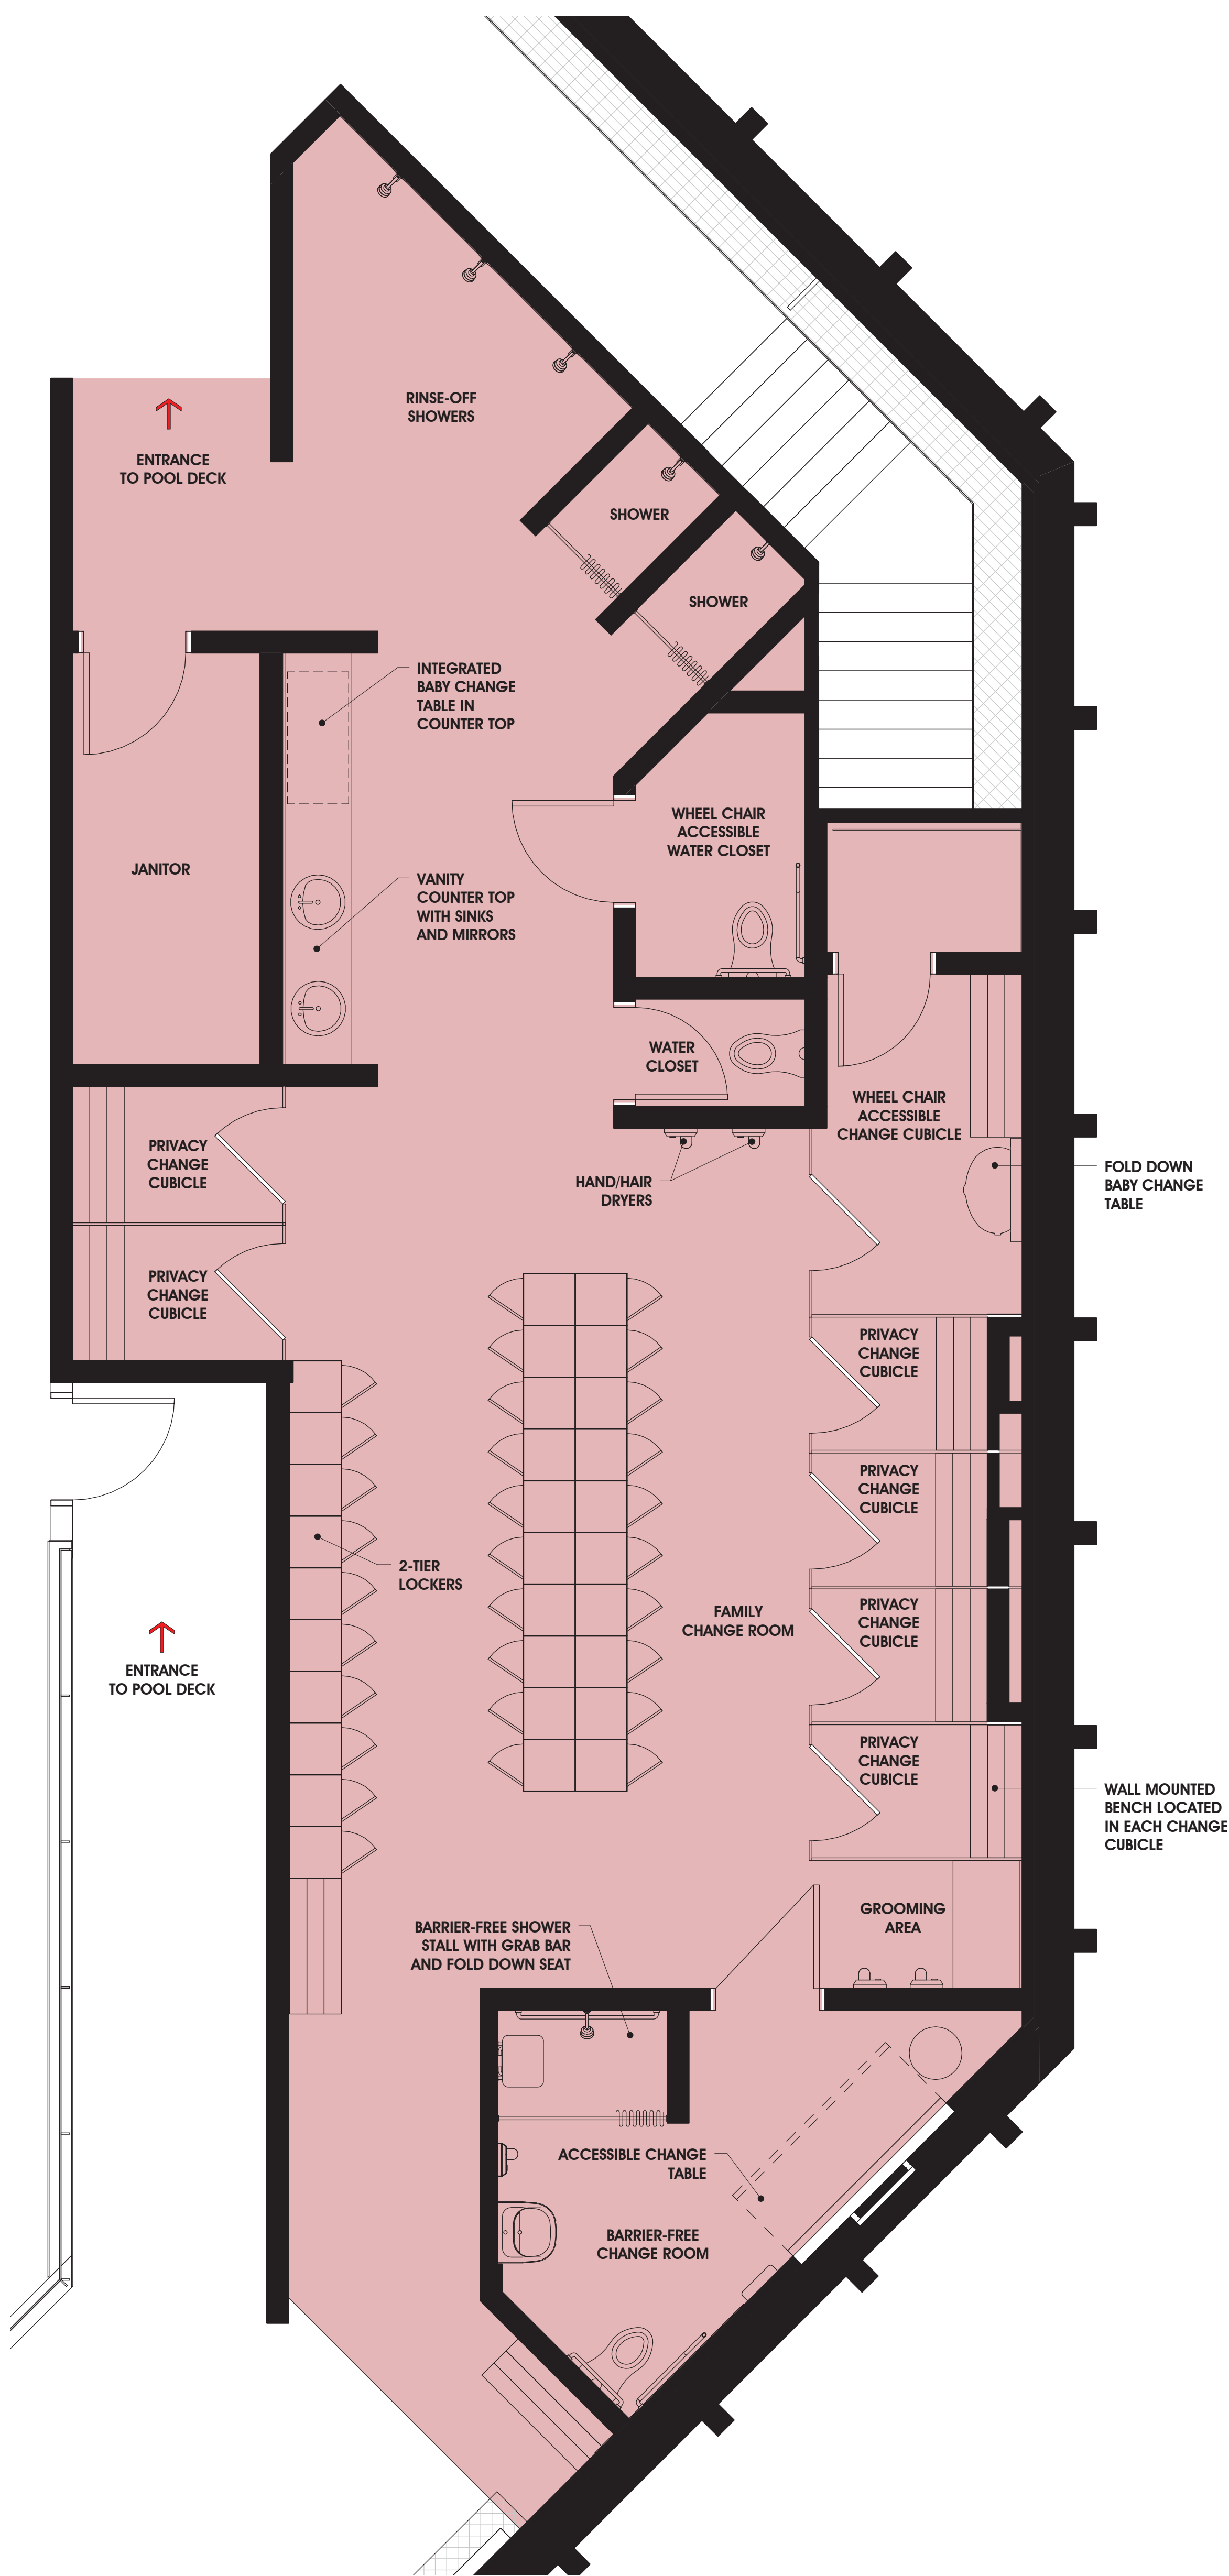

FAMILY CHANGE ROOM

JASPER PLACE LEISURE CENTRE RENEWAL

<div>ORANGE WALL TILE 4" X 4"</div>	<div>BLUE WALL TILE 4" X 4"</div>	<div>GREEN WALL TILE 4" X 4"</div>	<div>CORAL WALL TILE 4" X 4"</div>		
ACCENT WALL TILE	ACCENT WALL TILE	ACCENT WALL TILE	ACCENT WALL TILE		
<div>ORANGE FLOOR TILE 2" X 2" SHOW 4" X 4" MOSAIC</div>	<div>BLUE FLOOR TILE 2" X 2" SHOW 4" X 4" MOSAIC</div>	<div>GREEN FLOOR TILE 2" X 2" SHOW 4" X 4" MOSAIC</div>	<div>CORAL FLOOR TILE 2" X 2" SHOW 4" X 4" MOSAIC</div>		
ACCENT MOSAIC FLOOR TILE	ACCENT MOSAIC FLOOR TILE	ACCENT MOSAIC FLOOR TILE	ACCENT MOSAIC FLOOR TILE		
<div>PORCELAIN FLOOR TILE 6" X 4"</div>	<div>FIELD MOSAIC FLOOR TILE WHITE 2" X 2" SHOW 2" X 4"</div>	<div>ACCENT MOSAIC FLOOR TILE GREY 2" X 2" SHOW 2" X 4"</div>	<div>ACCENT MOSAIC WALL TILE BLACK 2" X 2" SHOW 2" X 4"</div>		
FLOOR TILE	FLOOR TILE MOSAIC	ACCENT FLOOR TILE MOSAIC	ACCENT WALL TILE MOSAIC		
<div>PORCELAIN WALL TILE - WOOD 4" X 12"</div>					
ACCENT WALL TILE					
<div>SOLID SURFACE 1 WHITE</div>	<div>SOLID SURFACE 2 BLACK</div>	<div>OVERALL PAINT COLOUR WHITE</div>	<div>DOORS & TRIM COLOUR DARK GREY</div>	<div>CEILING COLOUR LIGHT GREY</div>	<div>FIELD WALL TILE WHITE 4" X 13"</div>
COUNTERTOP 1	COUNTERTOP 2	OVERALL WALL COLOUR	DOORS & TRIM COLOUR	CEILING COLOUR	

INTERIOR FINISHES

