



**EXISTING SANITARY TRUNK SEWERS
AND WESS W13 CONNECTION**

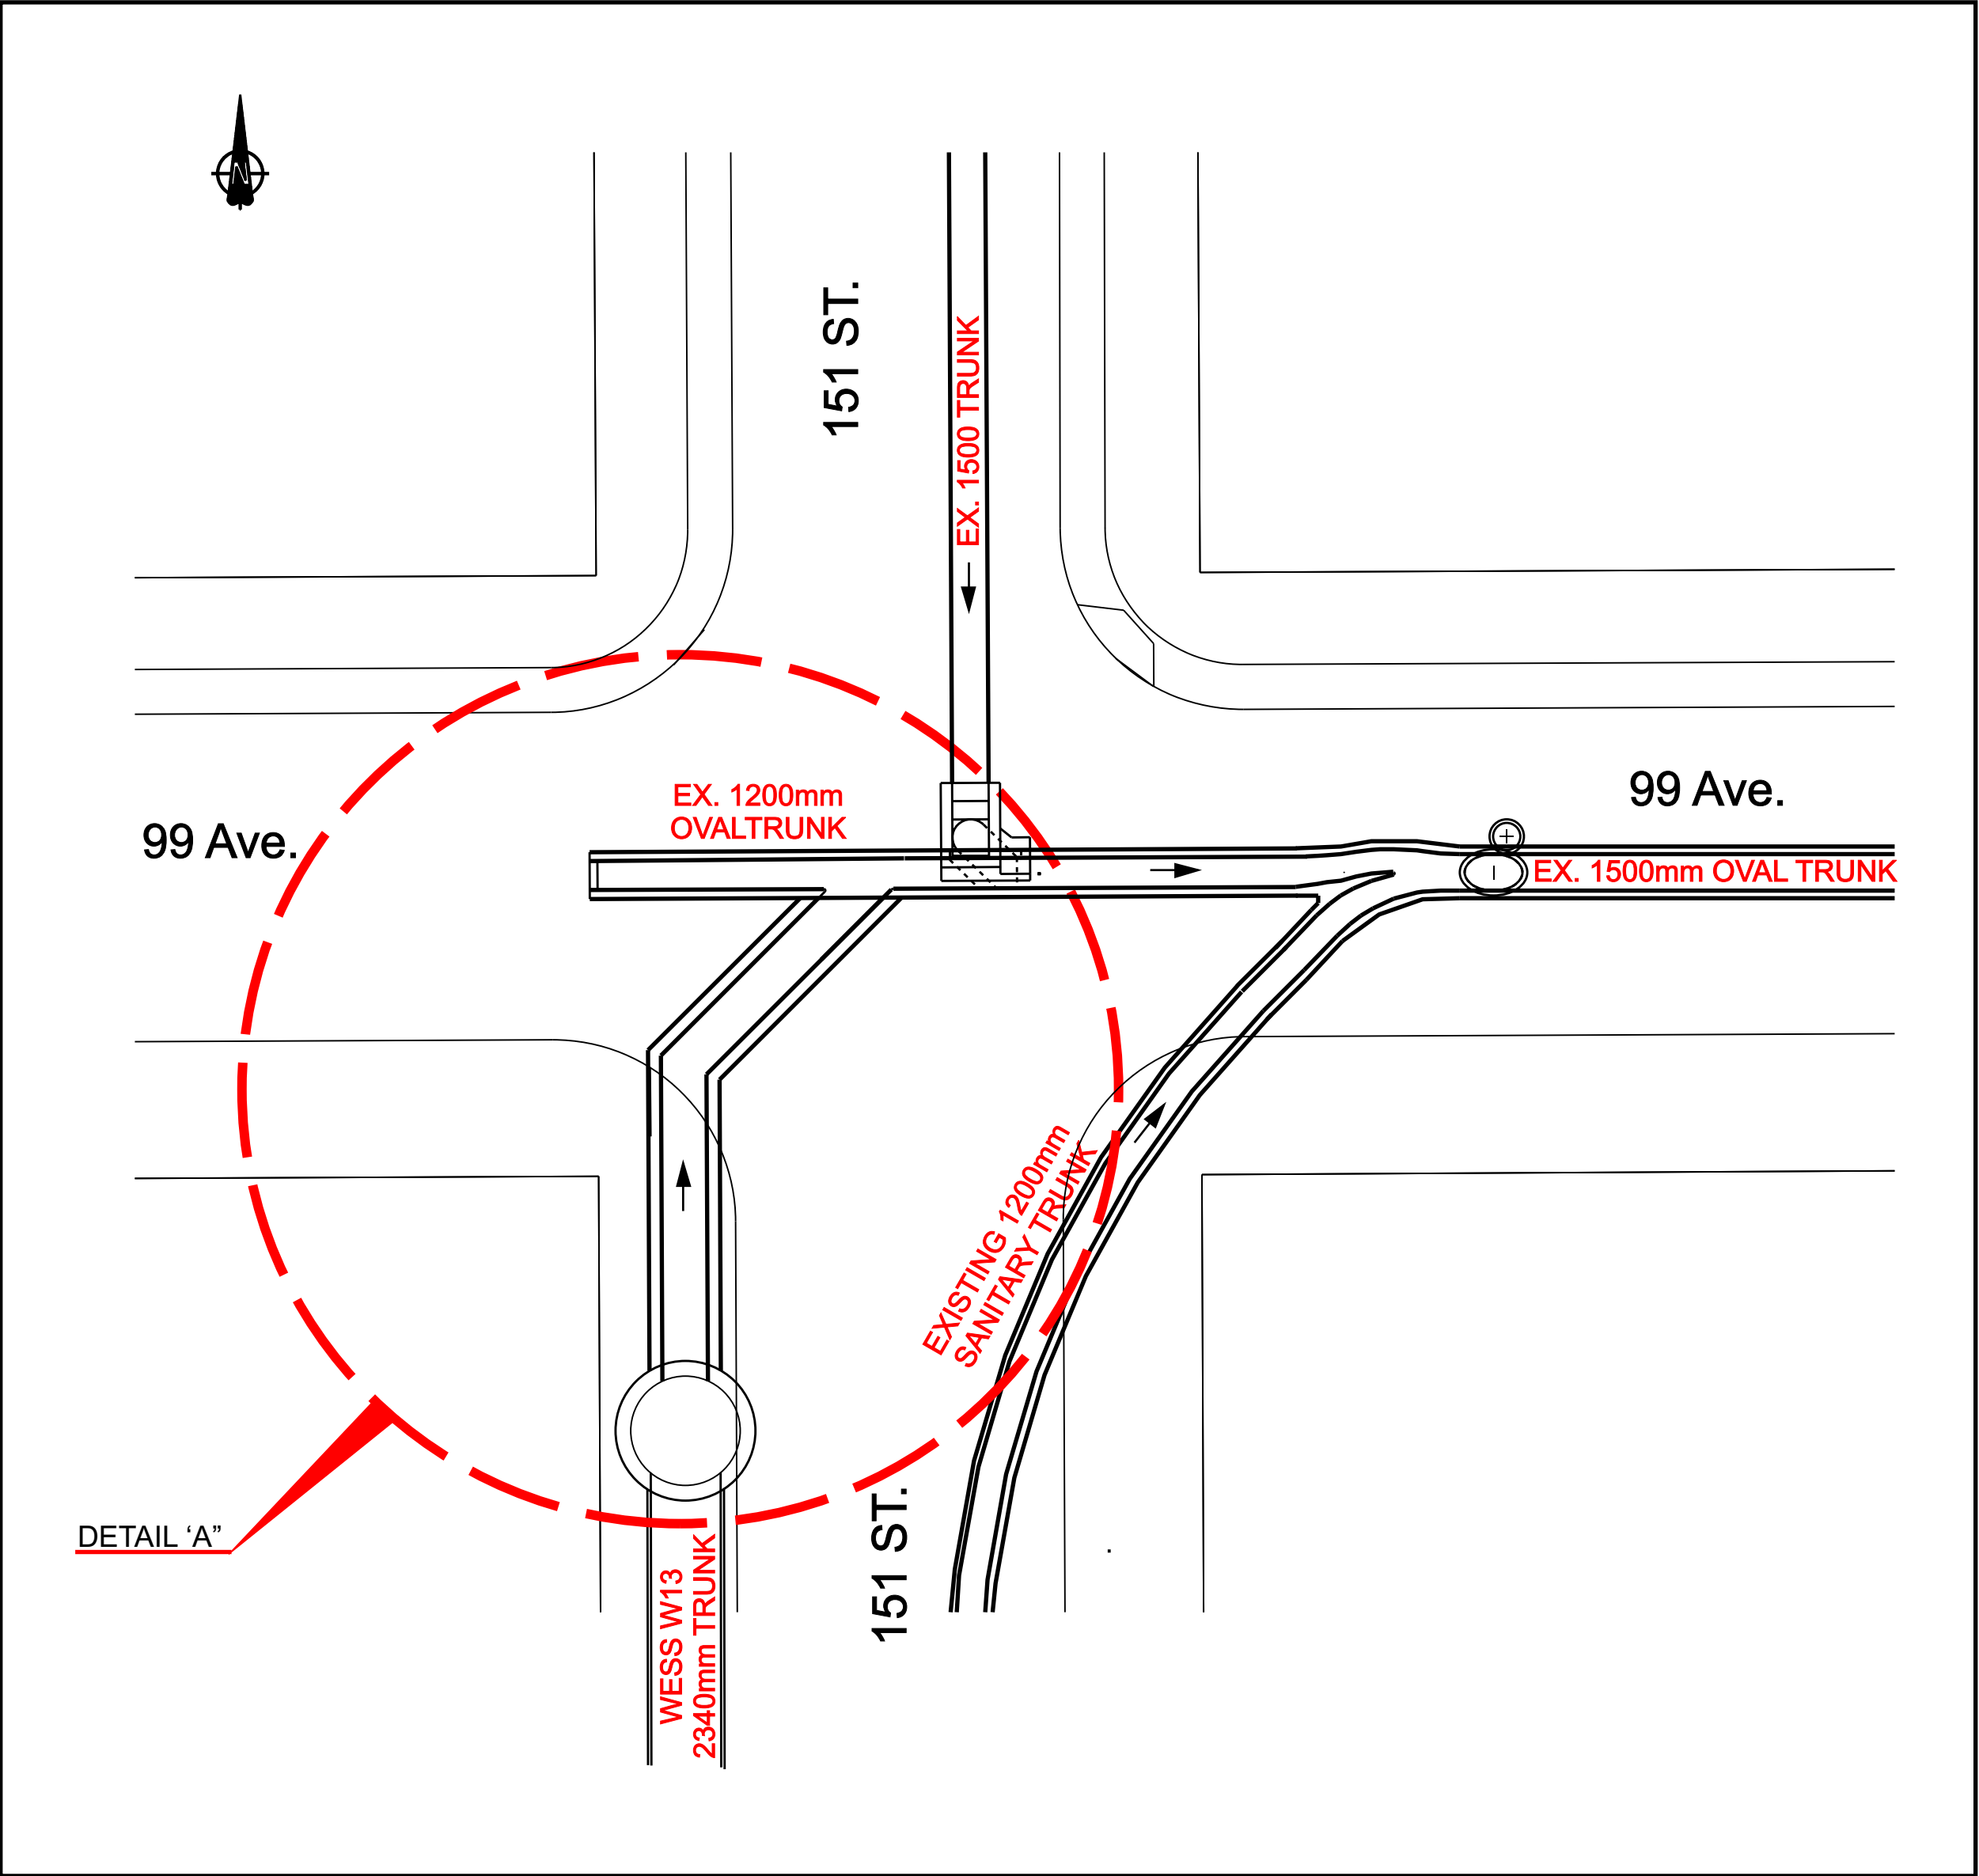

LOCATION PLAN

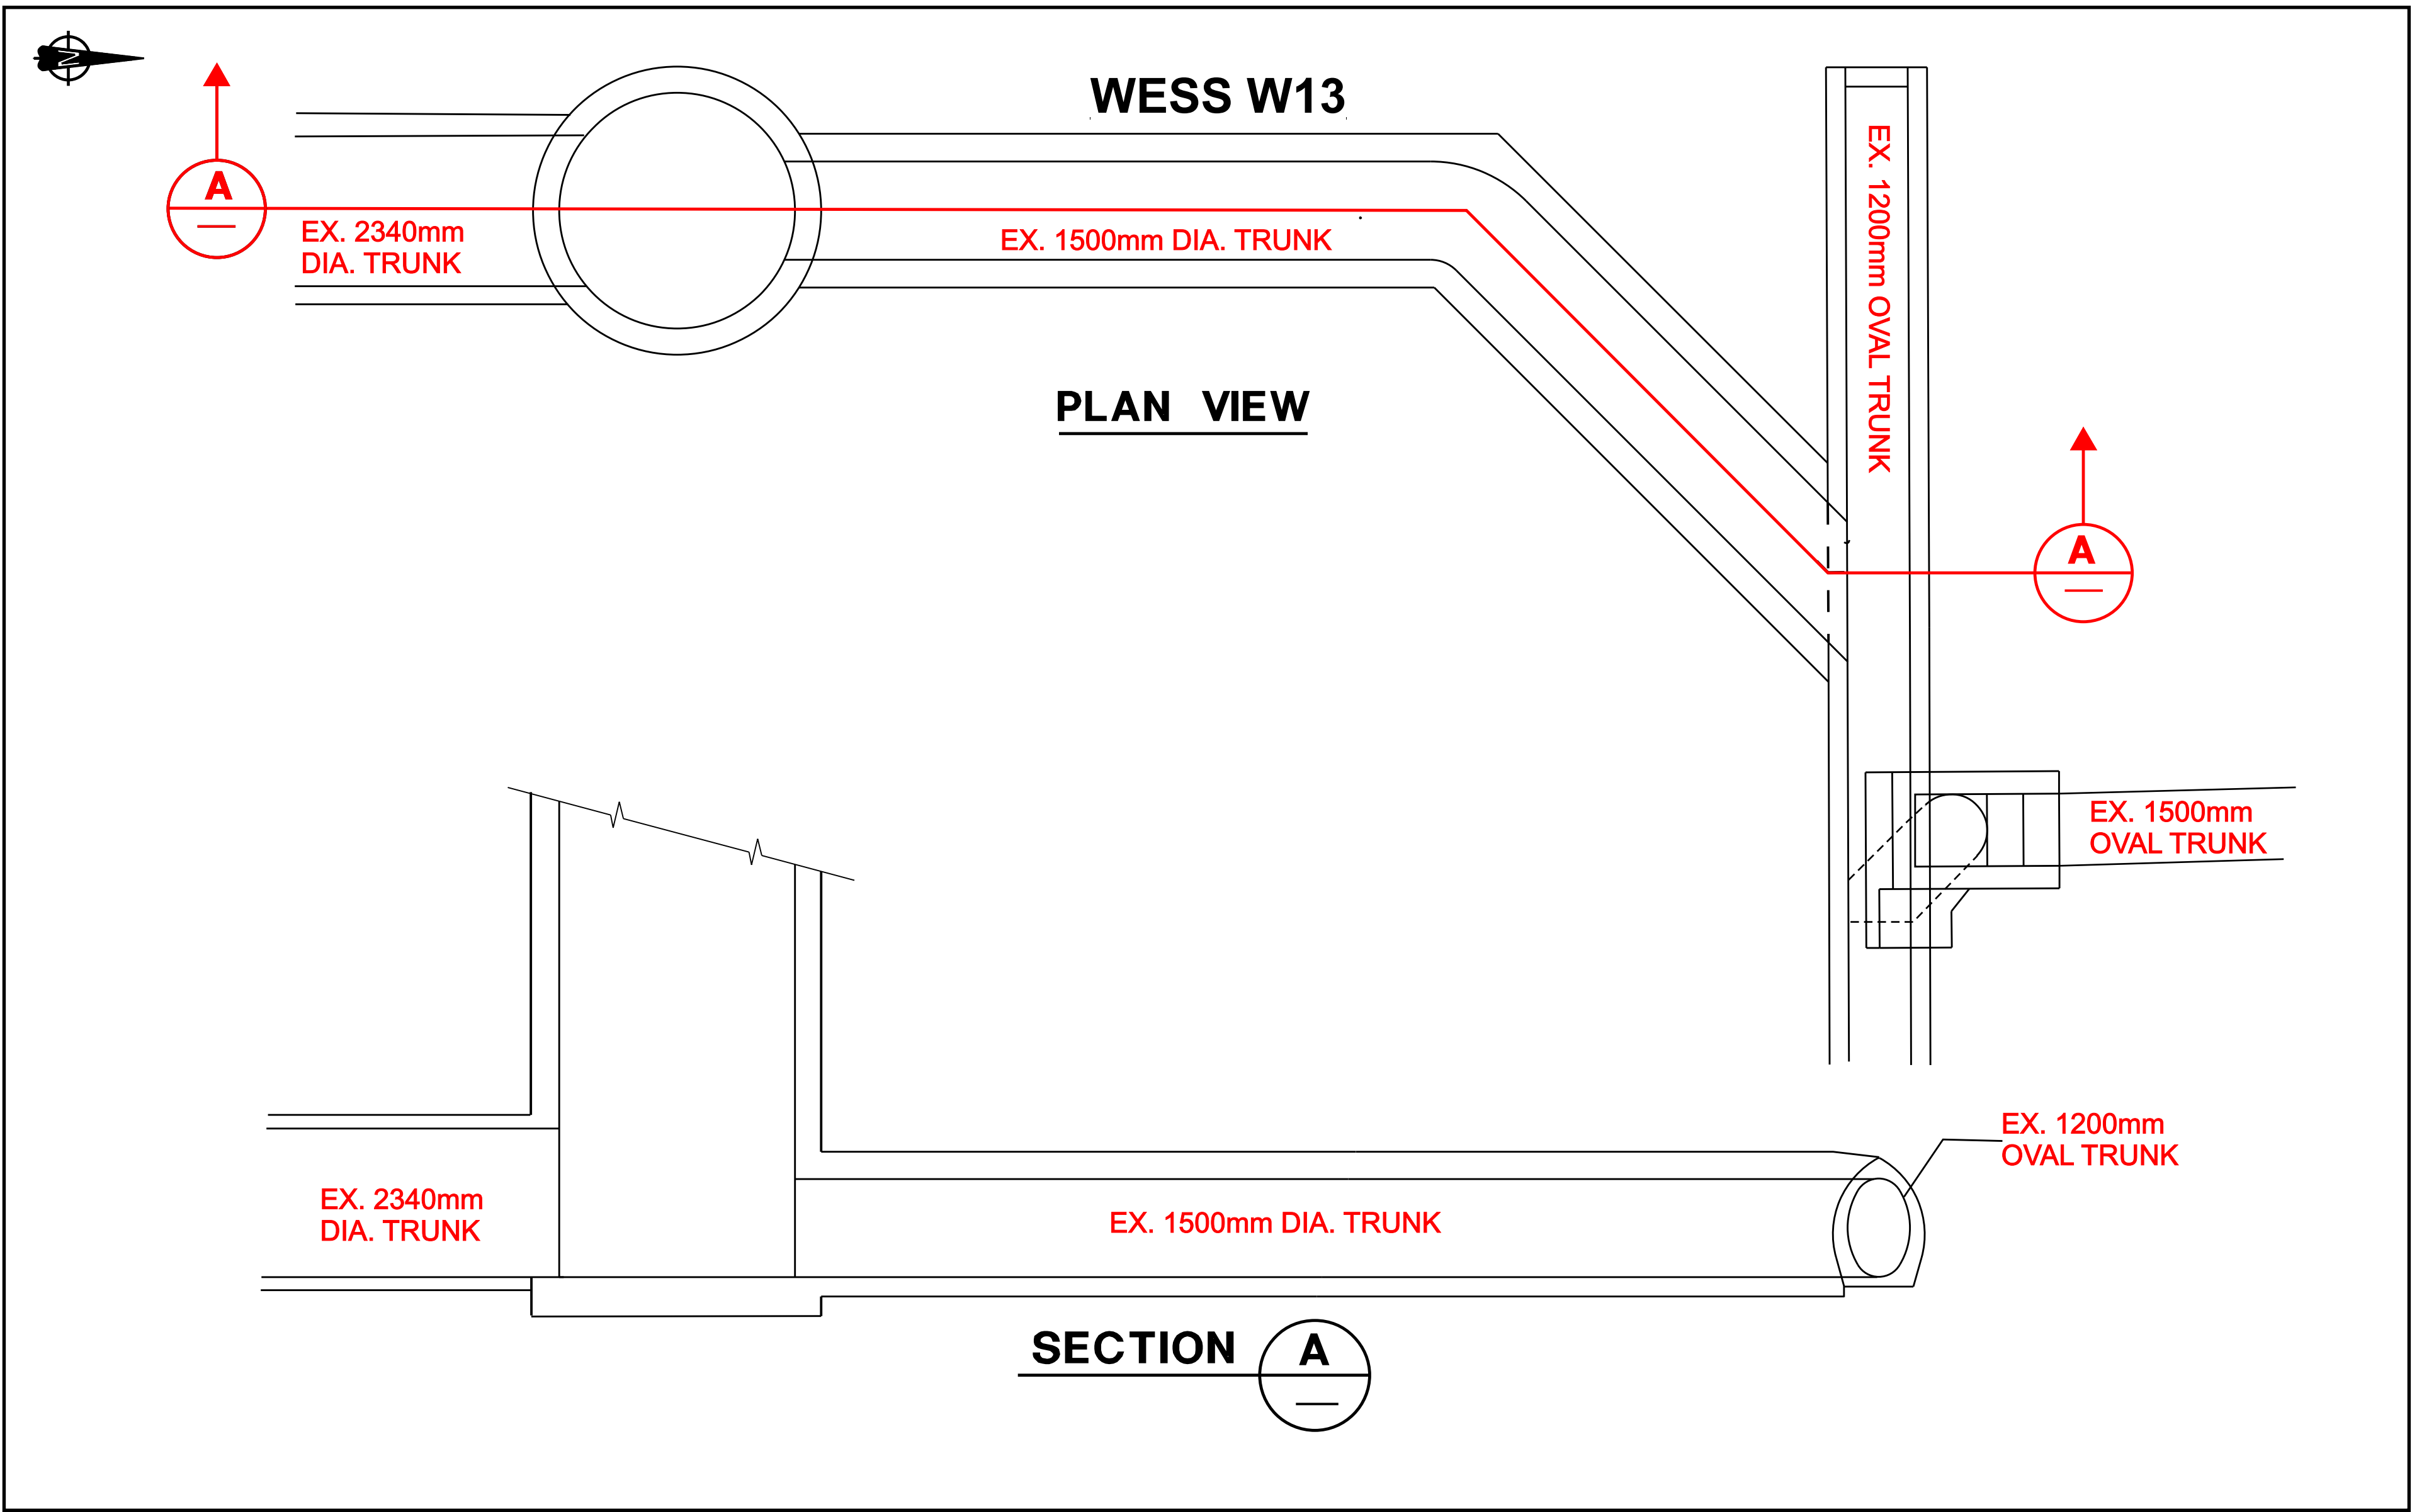

DETAIL 'A'
WESS W13

LEGEND:

—► SANITARY FLOW