


General Guidelines on Hens Structure

Hen Requirements

- + Minimum 3 hens and a maximum of 6 hens
- + Coop area must be minimum 4 sq. ft per hen (0.37 m²) with direct access to the run (coop area is permitted to overlap or be raised above run area)
- + 8"-12" of roost space per hen is required. Roosts must be 2.5"- 3.5" wide and have smooth, rounded edges
- + Run area must be minimum 10 sq. ft per hen (90.046 - 0.093 m²)
- + Nest Box of 1 per 4 hens (12" x 12" size)
- + Adjustable ventilation of 0.5-1 sq. ft per hen (0.046 - 0.093 m²)

Coop Area

- min. 4 sq. ft per hen
- 8"-12" of roost space per hen
- Adjustable ventilation of 0.5-1 sq. ft per hen

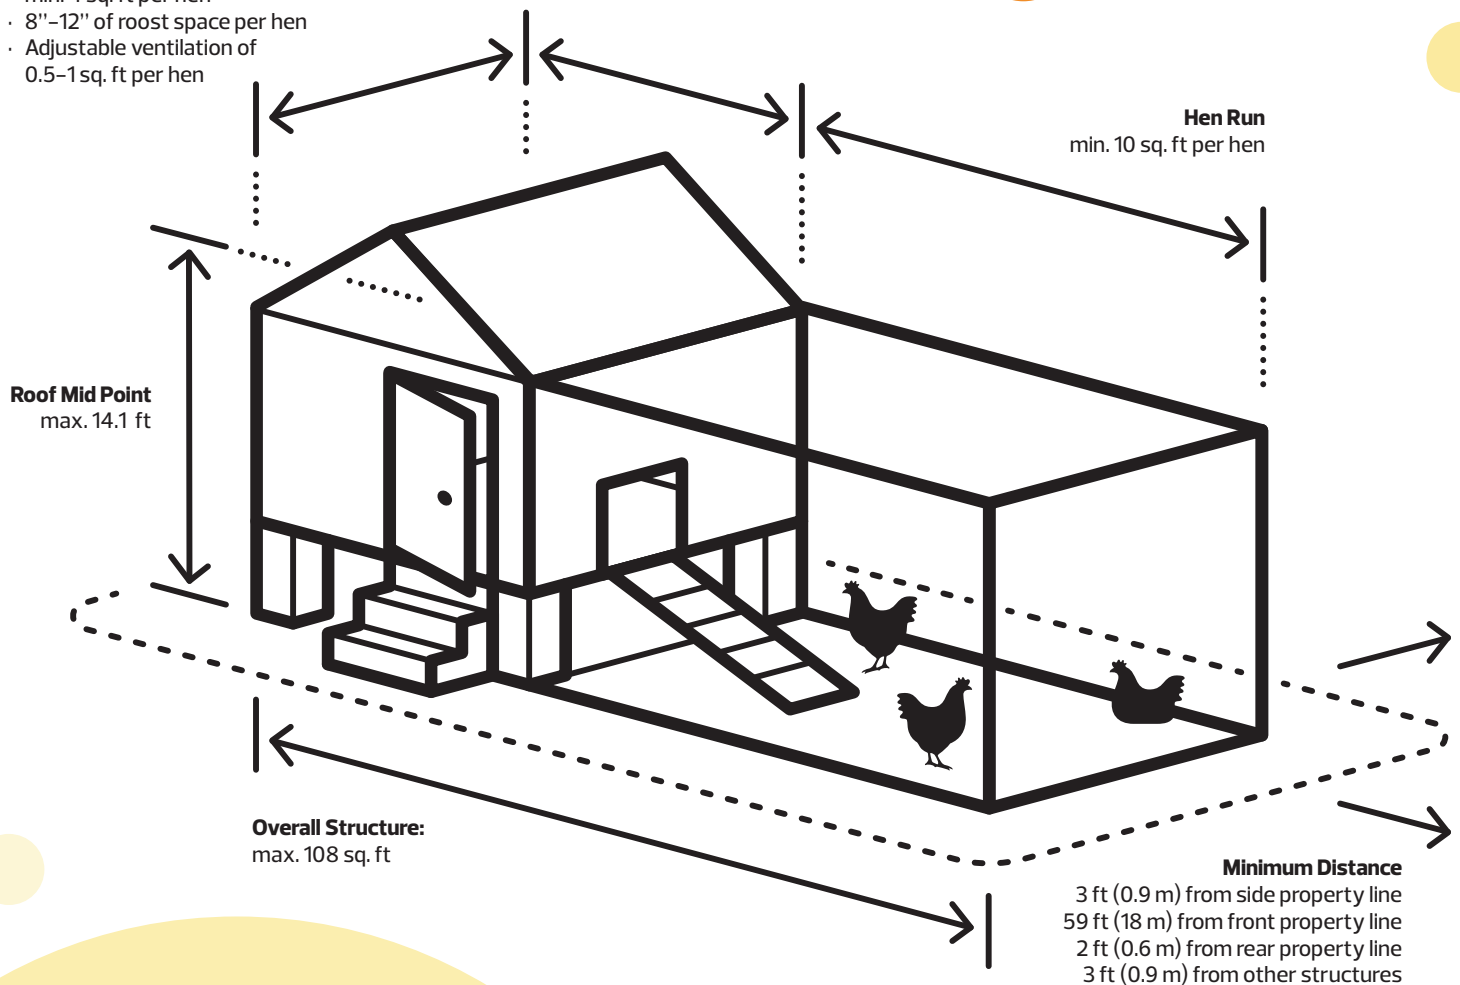

Must be in city regulations equivalent to a shed:

- + Less than 108 sq. ft (10 m²)
- + Not attached to a house or any other building
- + Not connected to electricity, plumbing or gas lines
- + If applicants plan on hardwiring electrical into their coop, they will need to apply for a City of Edmonton Residential Electrical Permit
- + Meets height restrictions (roof midpoint less than 14.1 ft (4.3 m))

Location placement:

- + Min 3 ft (0.9 m) from side property line
- + Min 59 ft (18 m) from front property line
- + Min 2 ft (0.6 m) from rear property line
- + Min 3 ft (0.9 m) from other structures