



TYPICAL SIDE - LOT LANDSCAPING

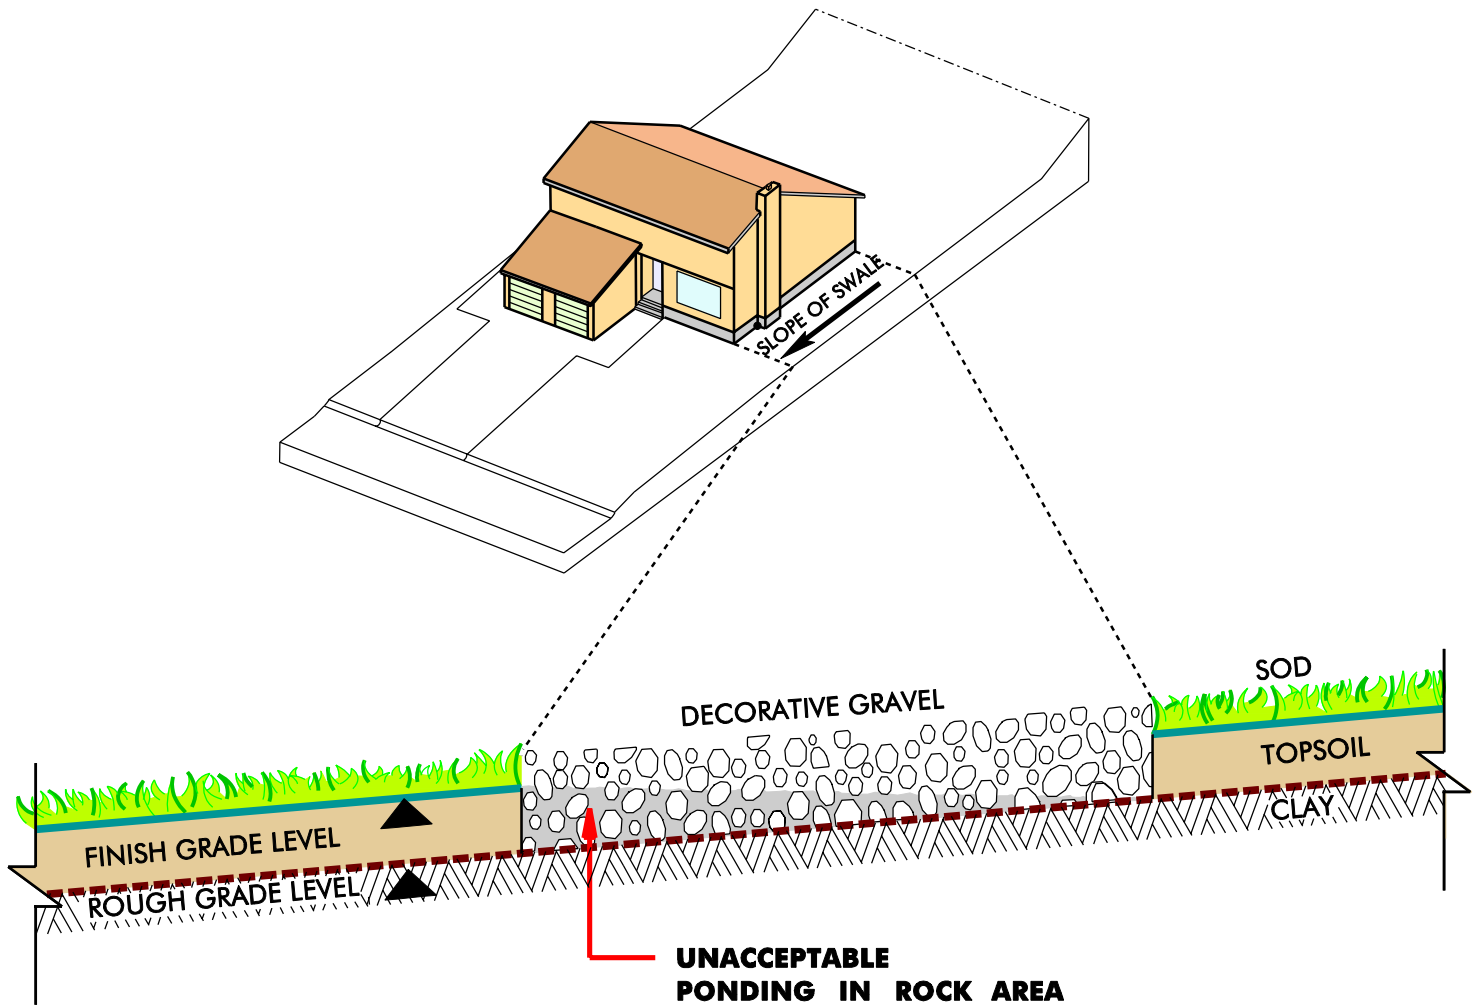

Placing decorative rock on the base (clay rough grade) will create a place for water to pond.

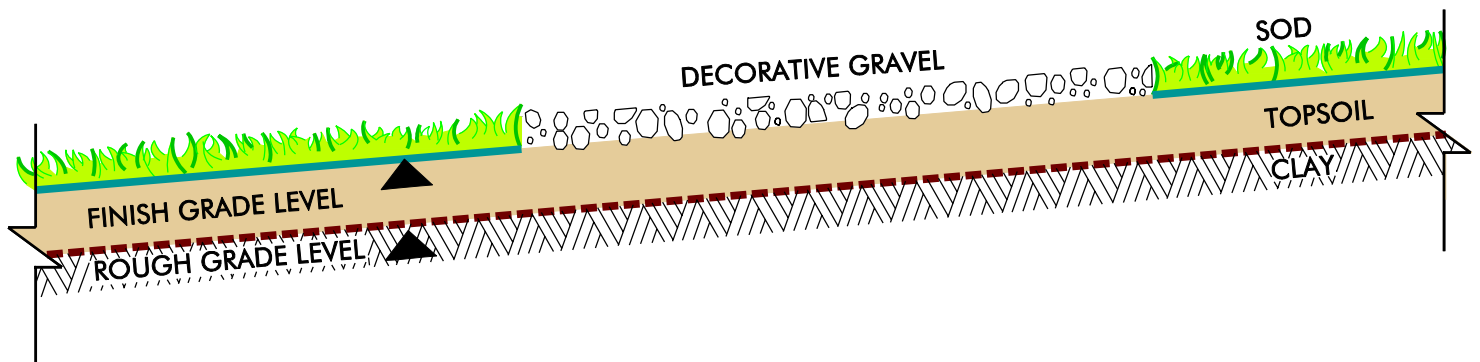

Raising the base to final grade before placing decorative rock will minimize or eliminate ponding.