


# OPTION 3 - YELLOWHEAD TRAIL UNDERPASS AT 66 STREET: 66 STREET AT GRADE

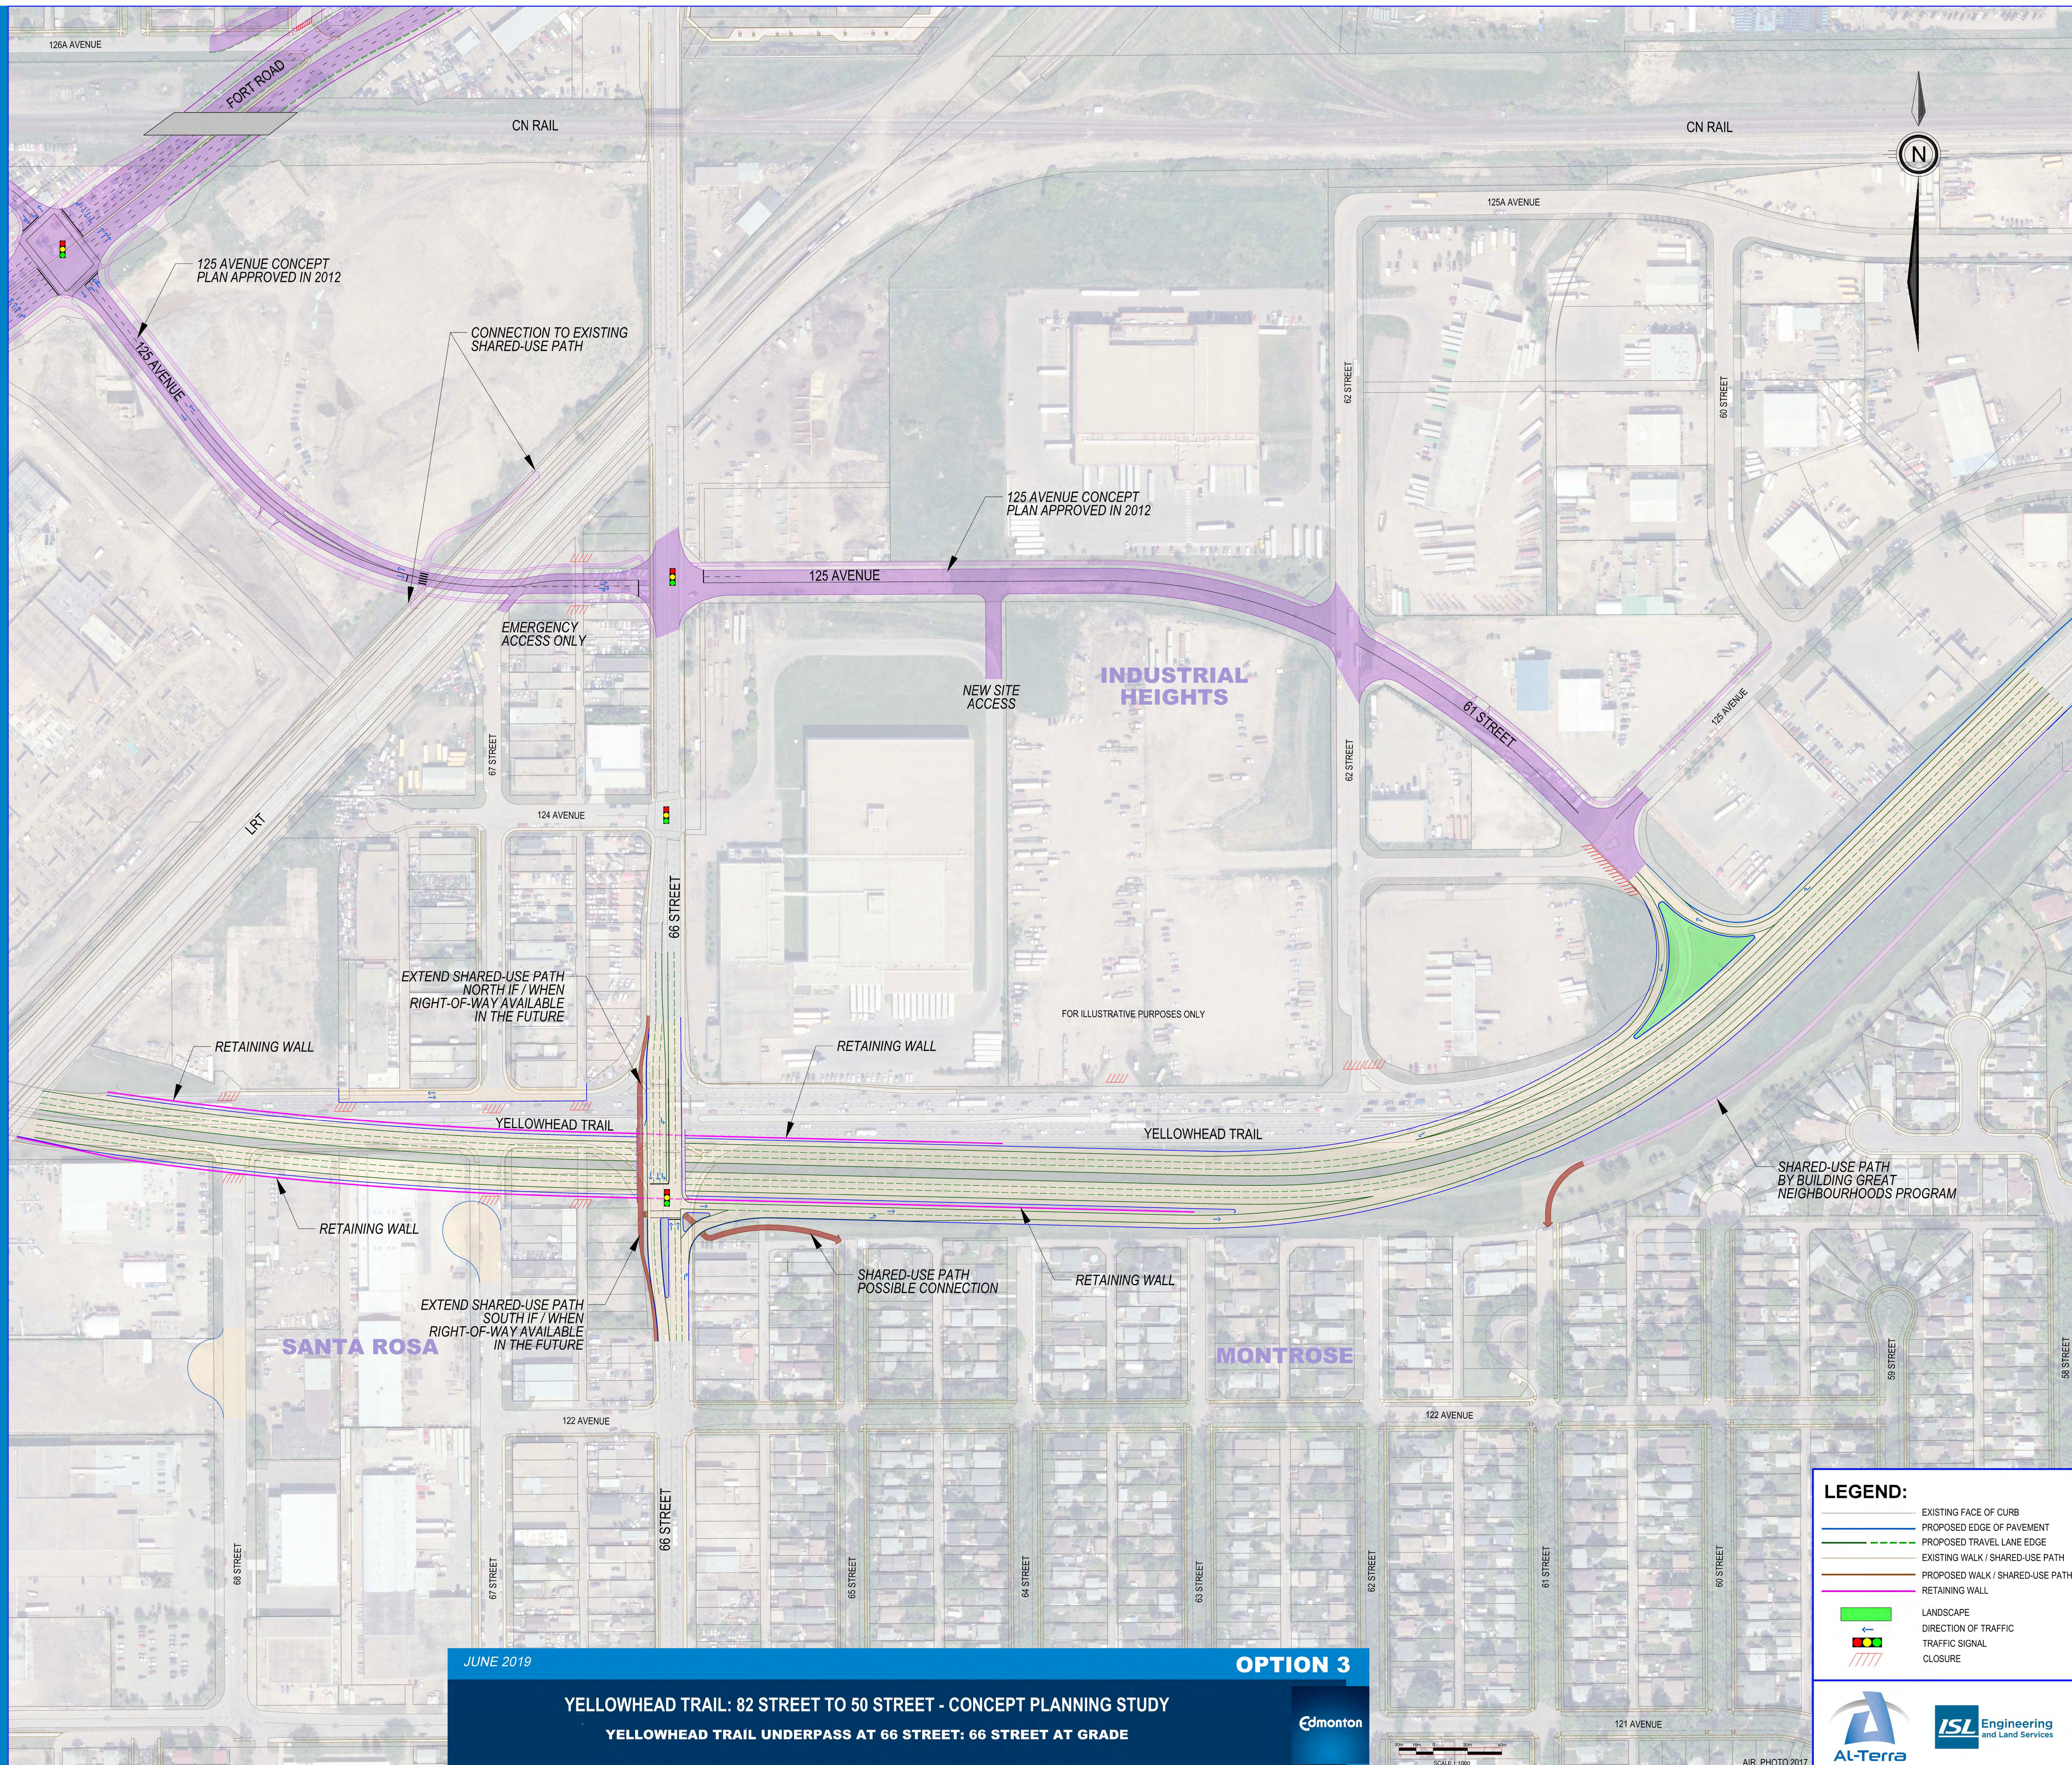

JUNE 2019

**OPTION 3**

YELLOWHEAD TRAIL: 82 STREET TO 50 STREET - CONCEPT PLANNING STUDY  
 YELLOWHEAD TRAIL UNDERPASS AT 66 STREET: 66 STREET AT GRADE



**LEGEND:**

- EXISTING FACE OF CURB
- PROPOSED EDGE OF PAVEMENT
- PROPOSED TRAVEL LANE EDGE
- EXISTING WALK / SHARED-USE PATH
- PROPOSED WALK / SHARED-USE PATH
- RETAINING WALL
- LANDSCAPE
- DIRECTION OF TRAFFIC
- TRAFFIC SIGNAL
- CLOSURE



SCALE 1:1000

AIR PHOTO 2017