



RIO TERRACE NEIGHBOURHOOD RENEWAL

STREETLIGHT RENEWAL 2010 - 2011

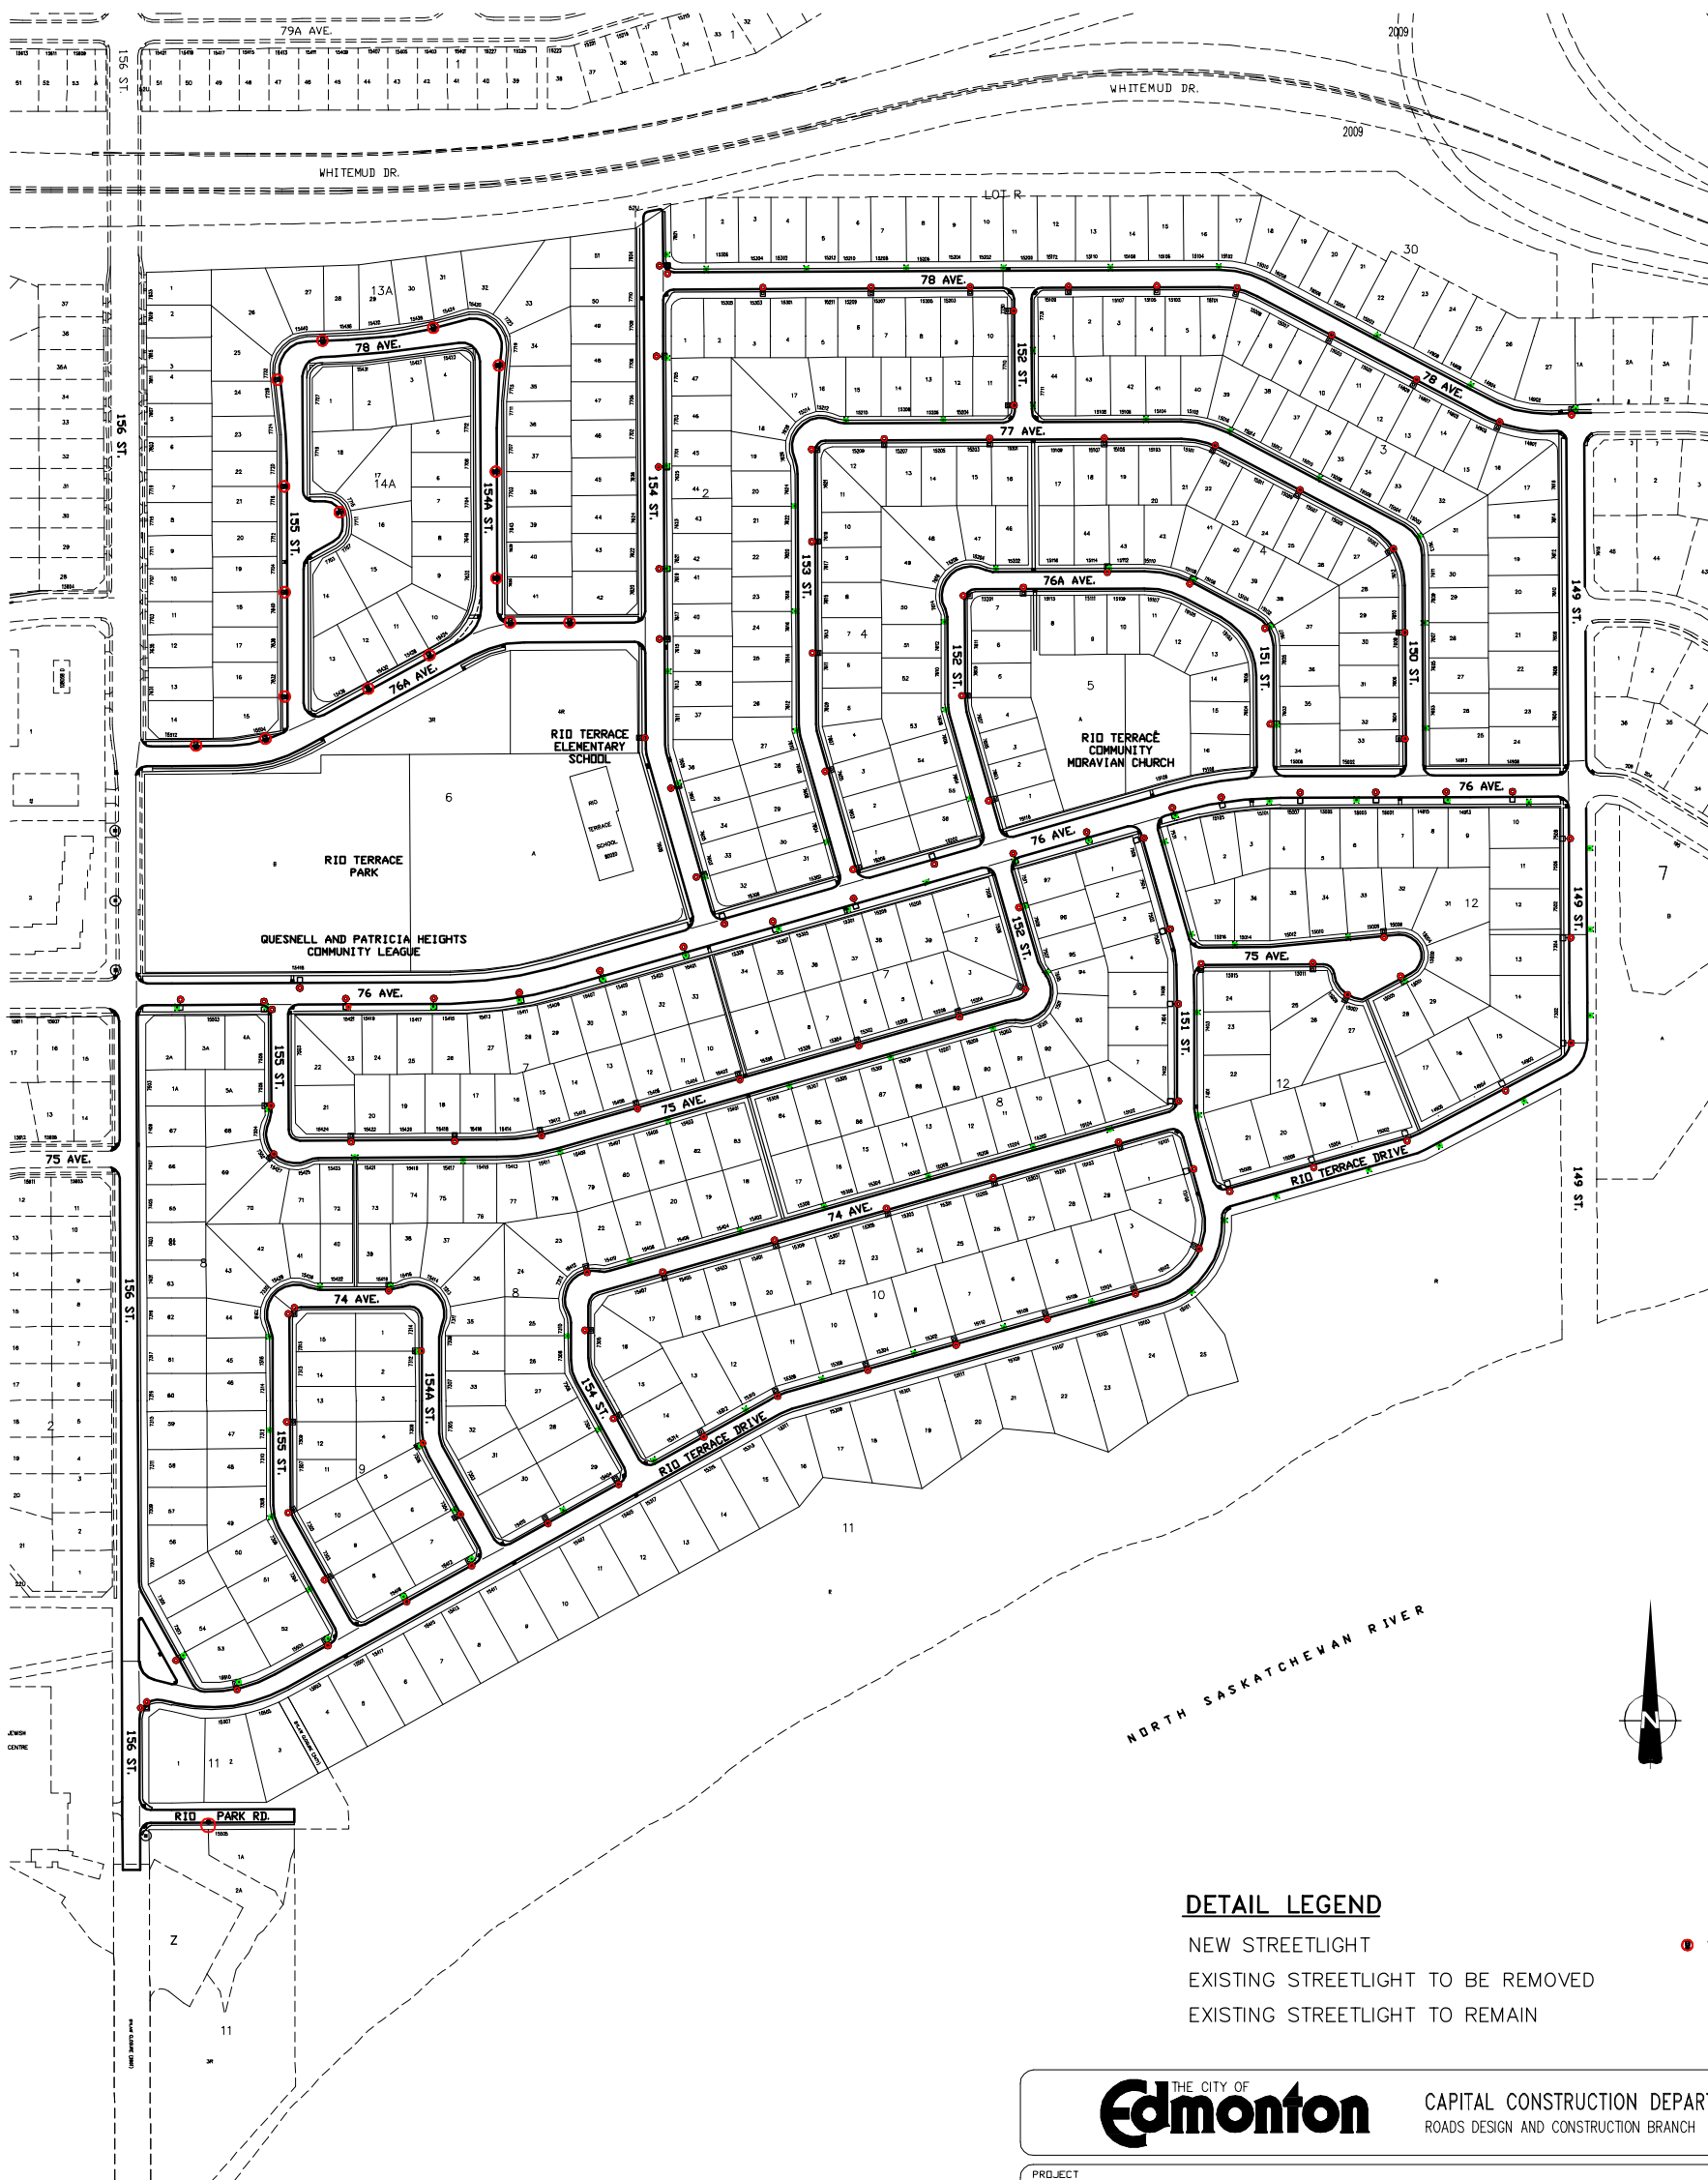

DETAIL LEGEND

- NEW STREETLIGHT
- EXISTING STREETLIGHT TO BE REMOVED
- EXISTING STREETLIGHT TO REMAIN

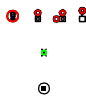

CAPITAL CONSTRUCTION DEPARTMENT
ROADS DESIGN AND CONSTRUCTION BRANCH

PROJECT

RIO TERRACE NEIGHBOURHOOD
NEIGHBOURHOOD RENEWAL – STREETLIGHT RENEWAL

DRAWING

2010 – 2011