
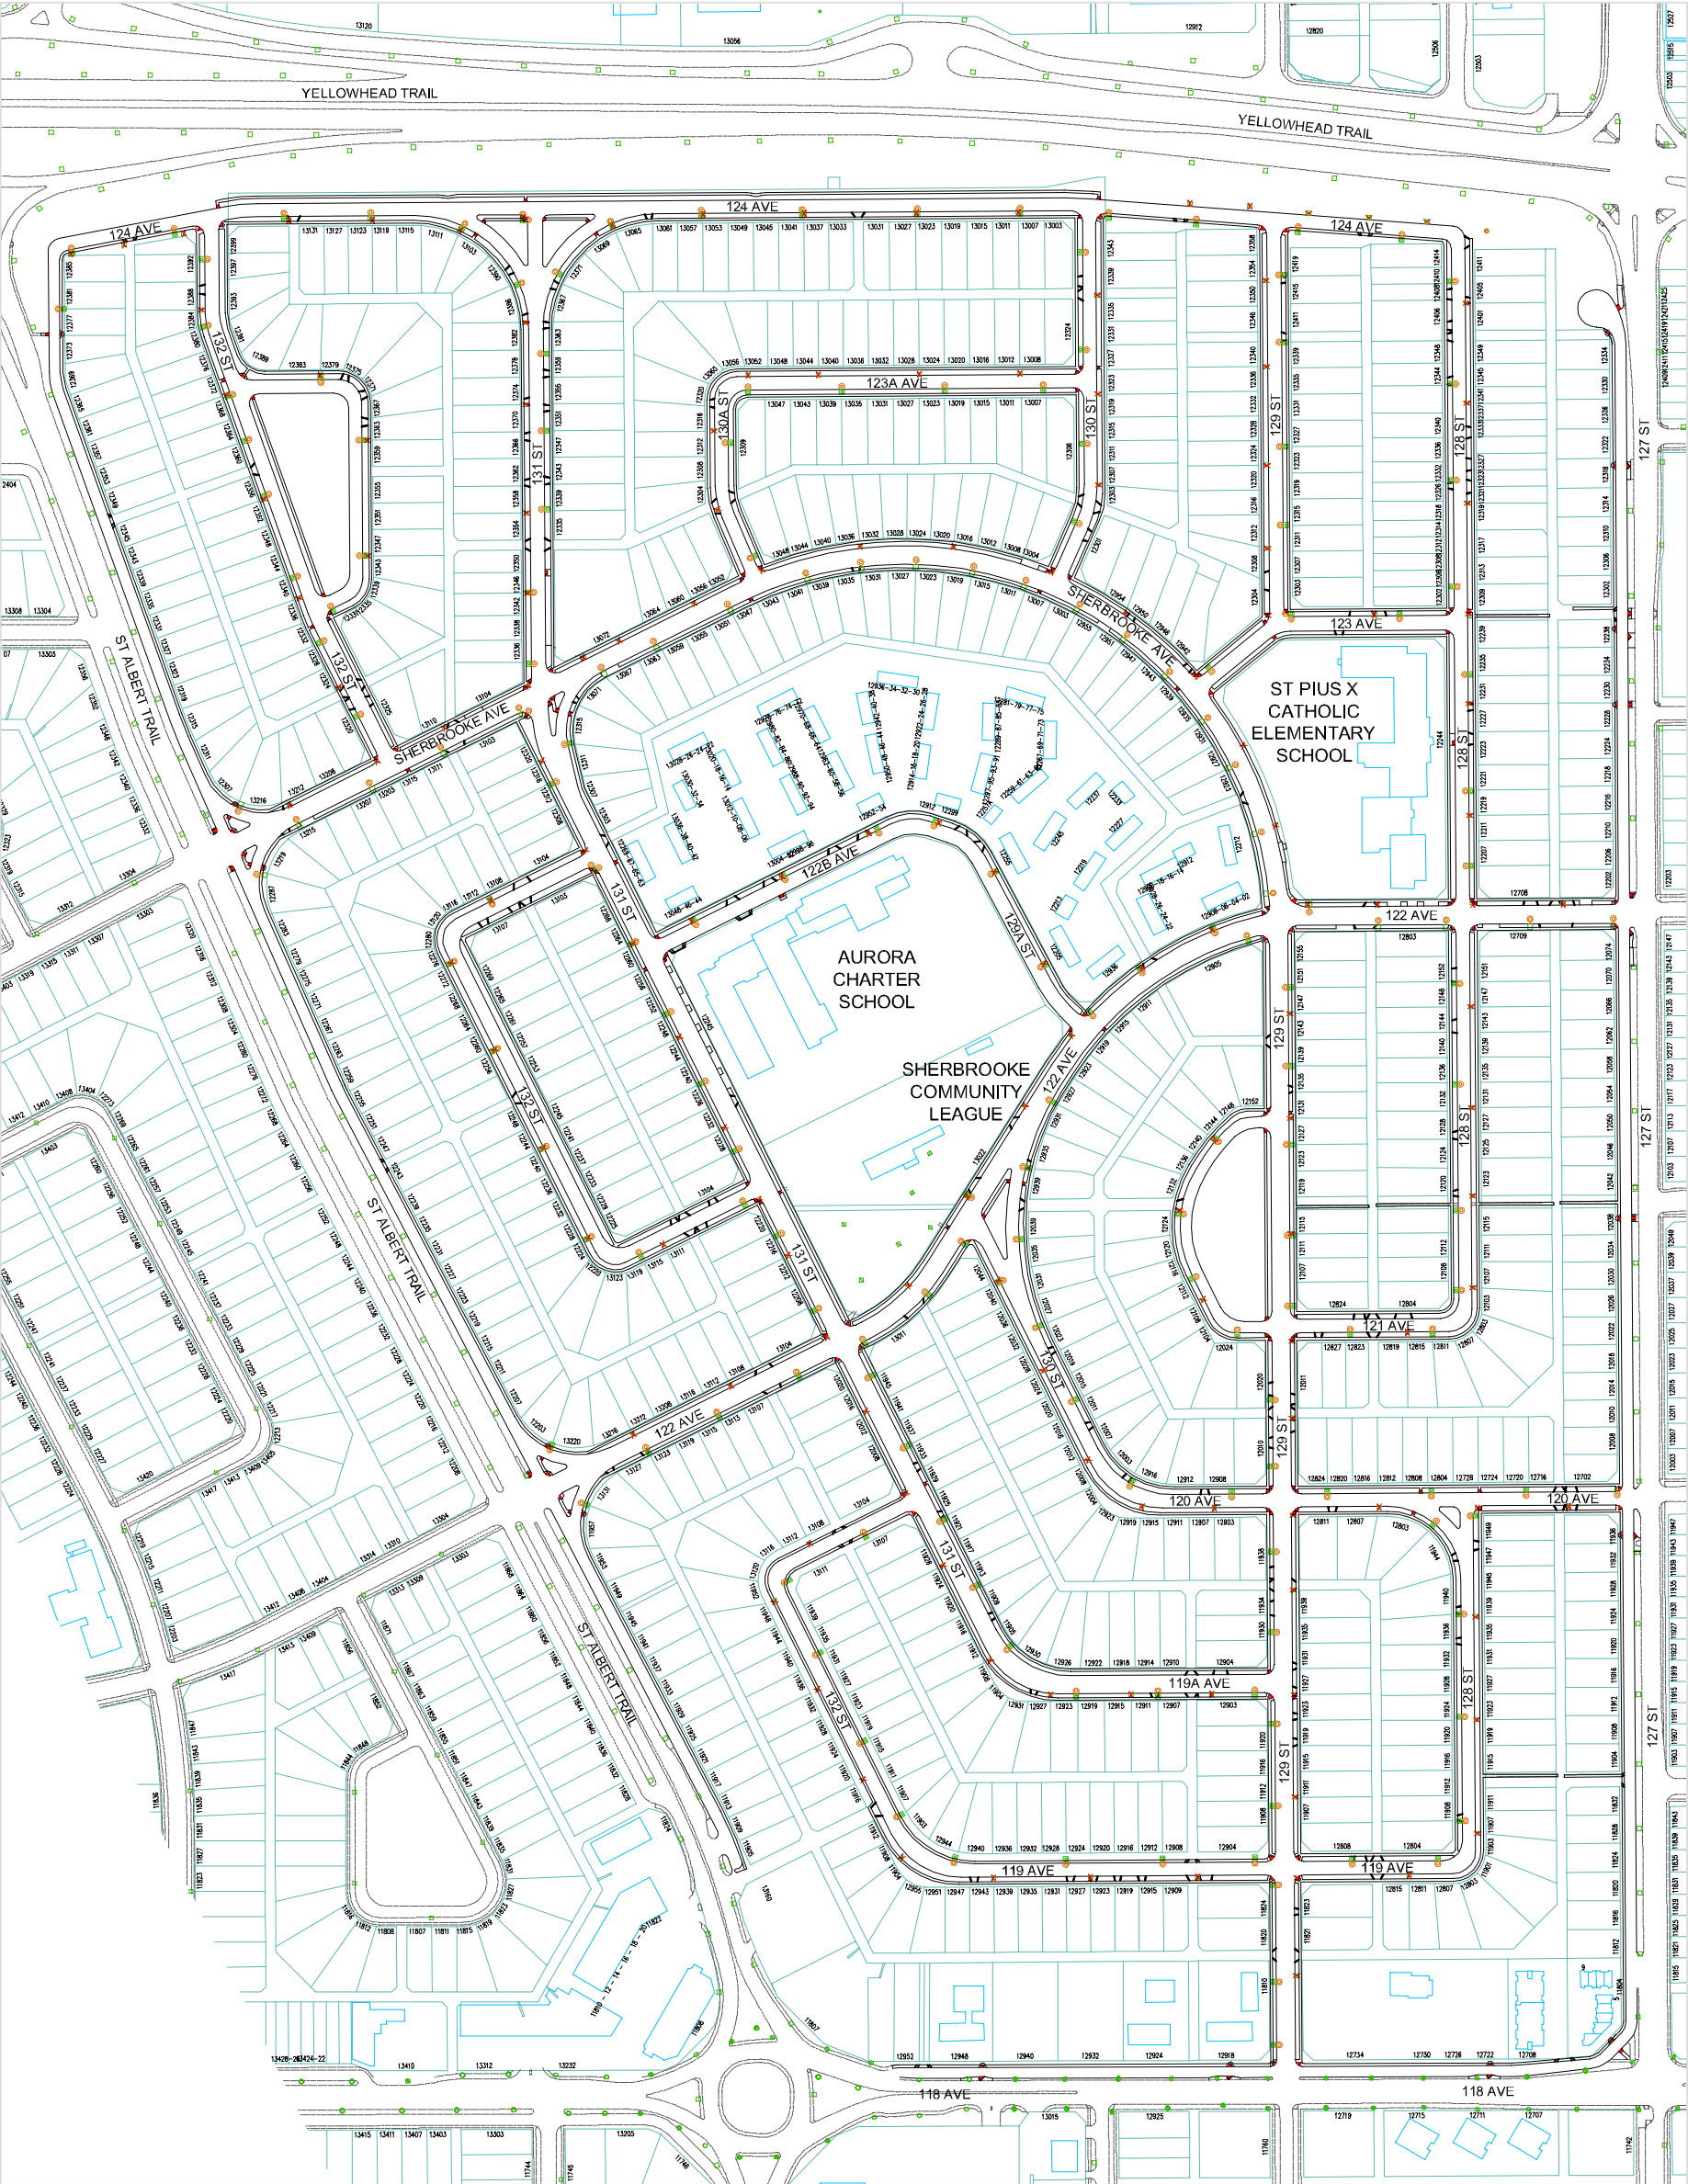


SHERBROOKE NEIGHBOURHOOD RENEWAL

STREETLIGHT RENEWAL PROGRAM 2010 -2011

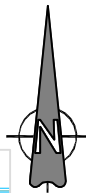

PRELIMINARY
FOR DISCUSSION PURPOSES ONLY
SUBJECT TO CHANGE

DETAIL LEGEND

- NEW STREETLIGHT
- EXISTING STREETLIGHT TO BE REMOVED
- EXISTING STREETLIGHT TO REMAIN



CAPITAL CONSTRUCTION
ROADS DESIGN AND CONSTRUCTION BRANCH

SHERBROOKE
NEIGHBOURHOOD RENEWAL - STREETLIGHTS
2010 / 2011