


THE WAY AHEAD

NEIGHBOURHOOD RENEWAL

TRANSFORMING | EDMONTON
BRINGING OUR CITY TO LIFE

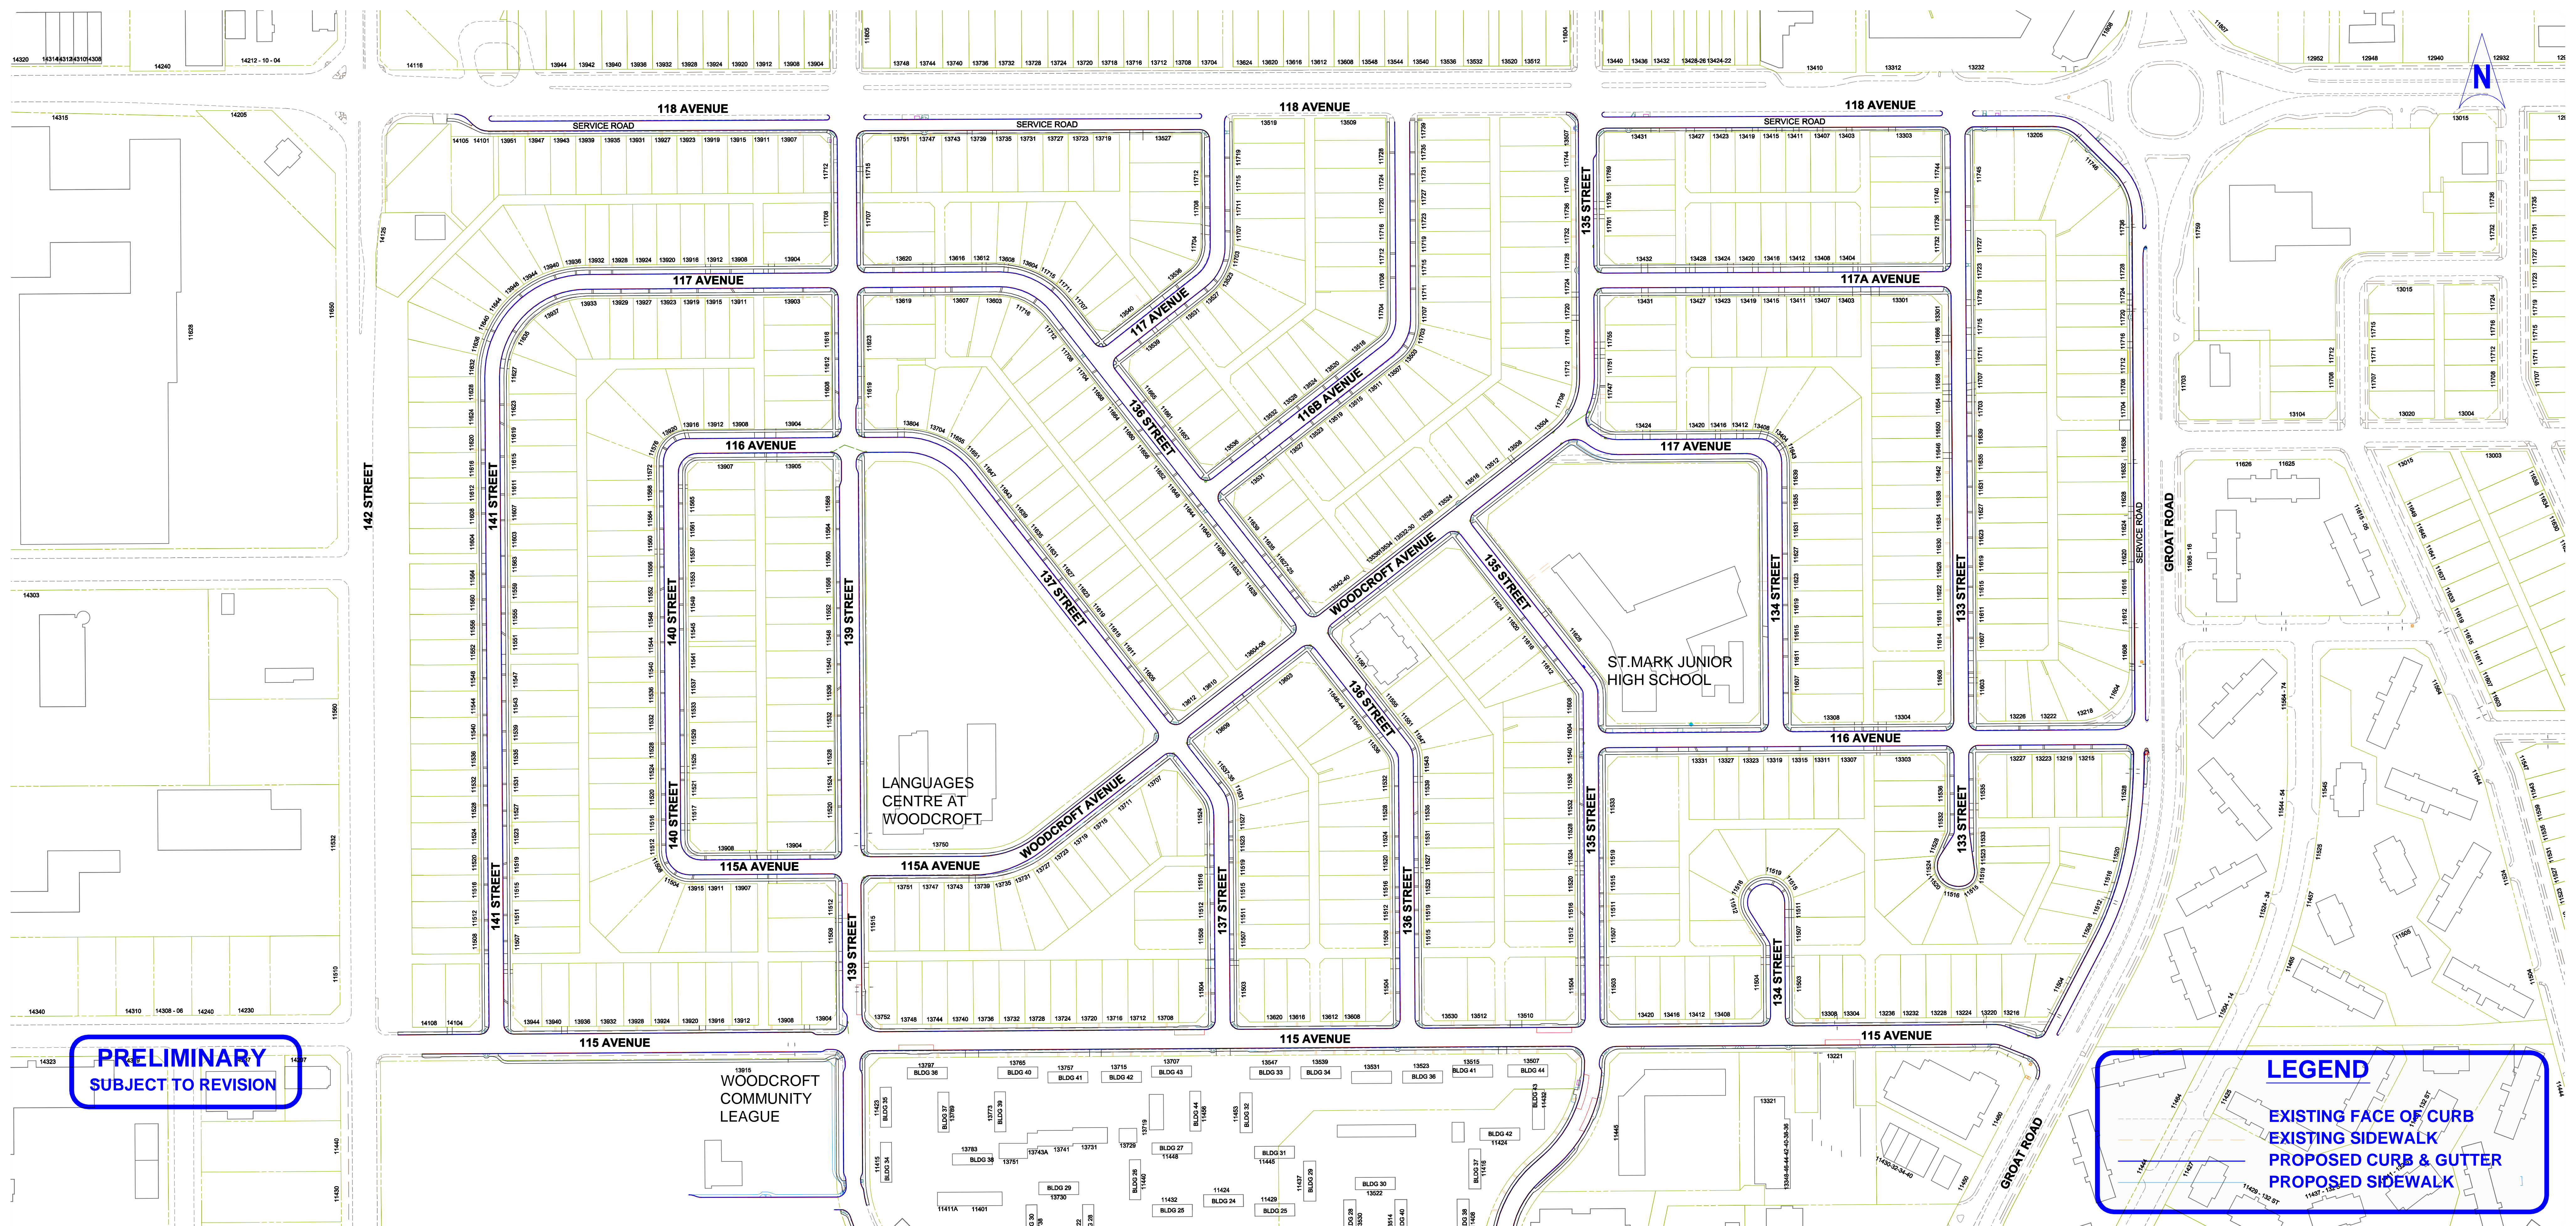

FOCUS

WOODCROFT - PRELIMINARY DESIGN NORTH

THE CITY OF
Edmonton