




**SECTION A-A**  
NTS





\* NOTE: ALL THE ABOVE ARE PROPOSED ITEMS \*

**a107-141-01**

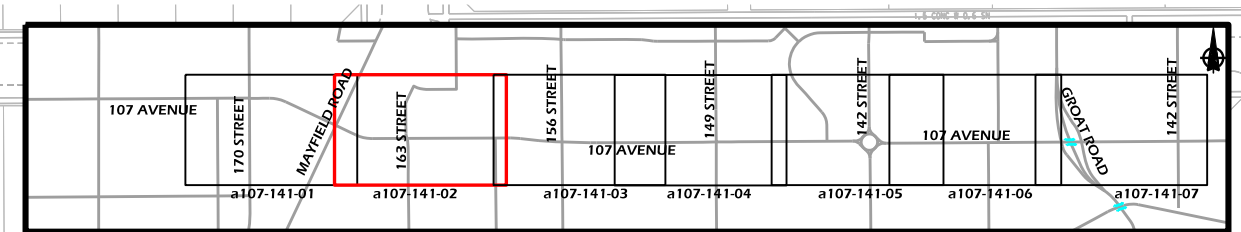




**SECTION B-B**  
NTS

 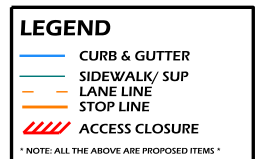

**SIGNED ON: 2015-09-0**  
 PERMIT TO PRACTICE, P50

**107 AVENUE**  
130 STREET TO 172 STREET  
**CONCEPT**

PLAN NO.  
**a107-141-02**

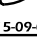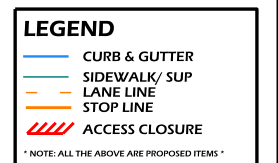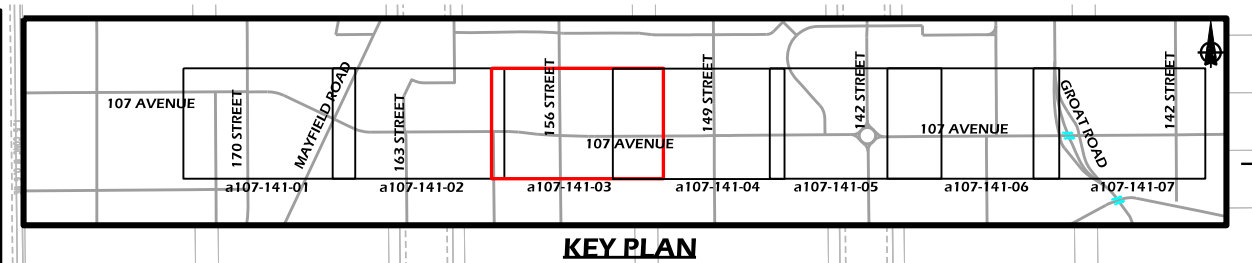

**SIGNED ON: 2015-09-01**  
**PERMIT TO PRACTICE P503**




Age Group	No (%)	Yes (%)	Don't know (%)	No answer (%)
0	50	25	10	15
25	40	35	10	15
50+	30	50	10	10

**107 AVENUE**  
130 STREET TO 172 STREET  
**CONCEPT**

N	DRAWN: CJC REVIEWED: SG DATE: 2015 SEP
---	--

PLAN NO.  
**a107-141-03**




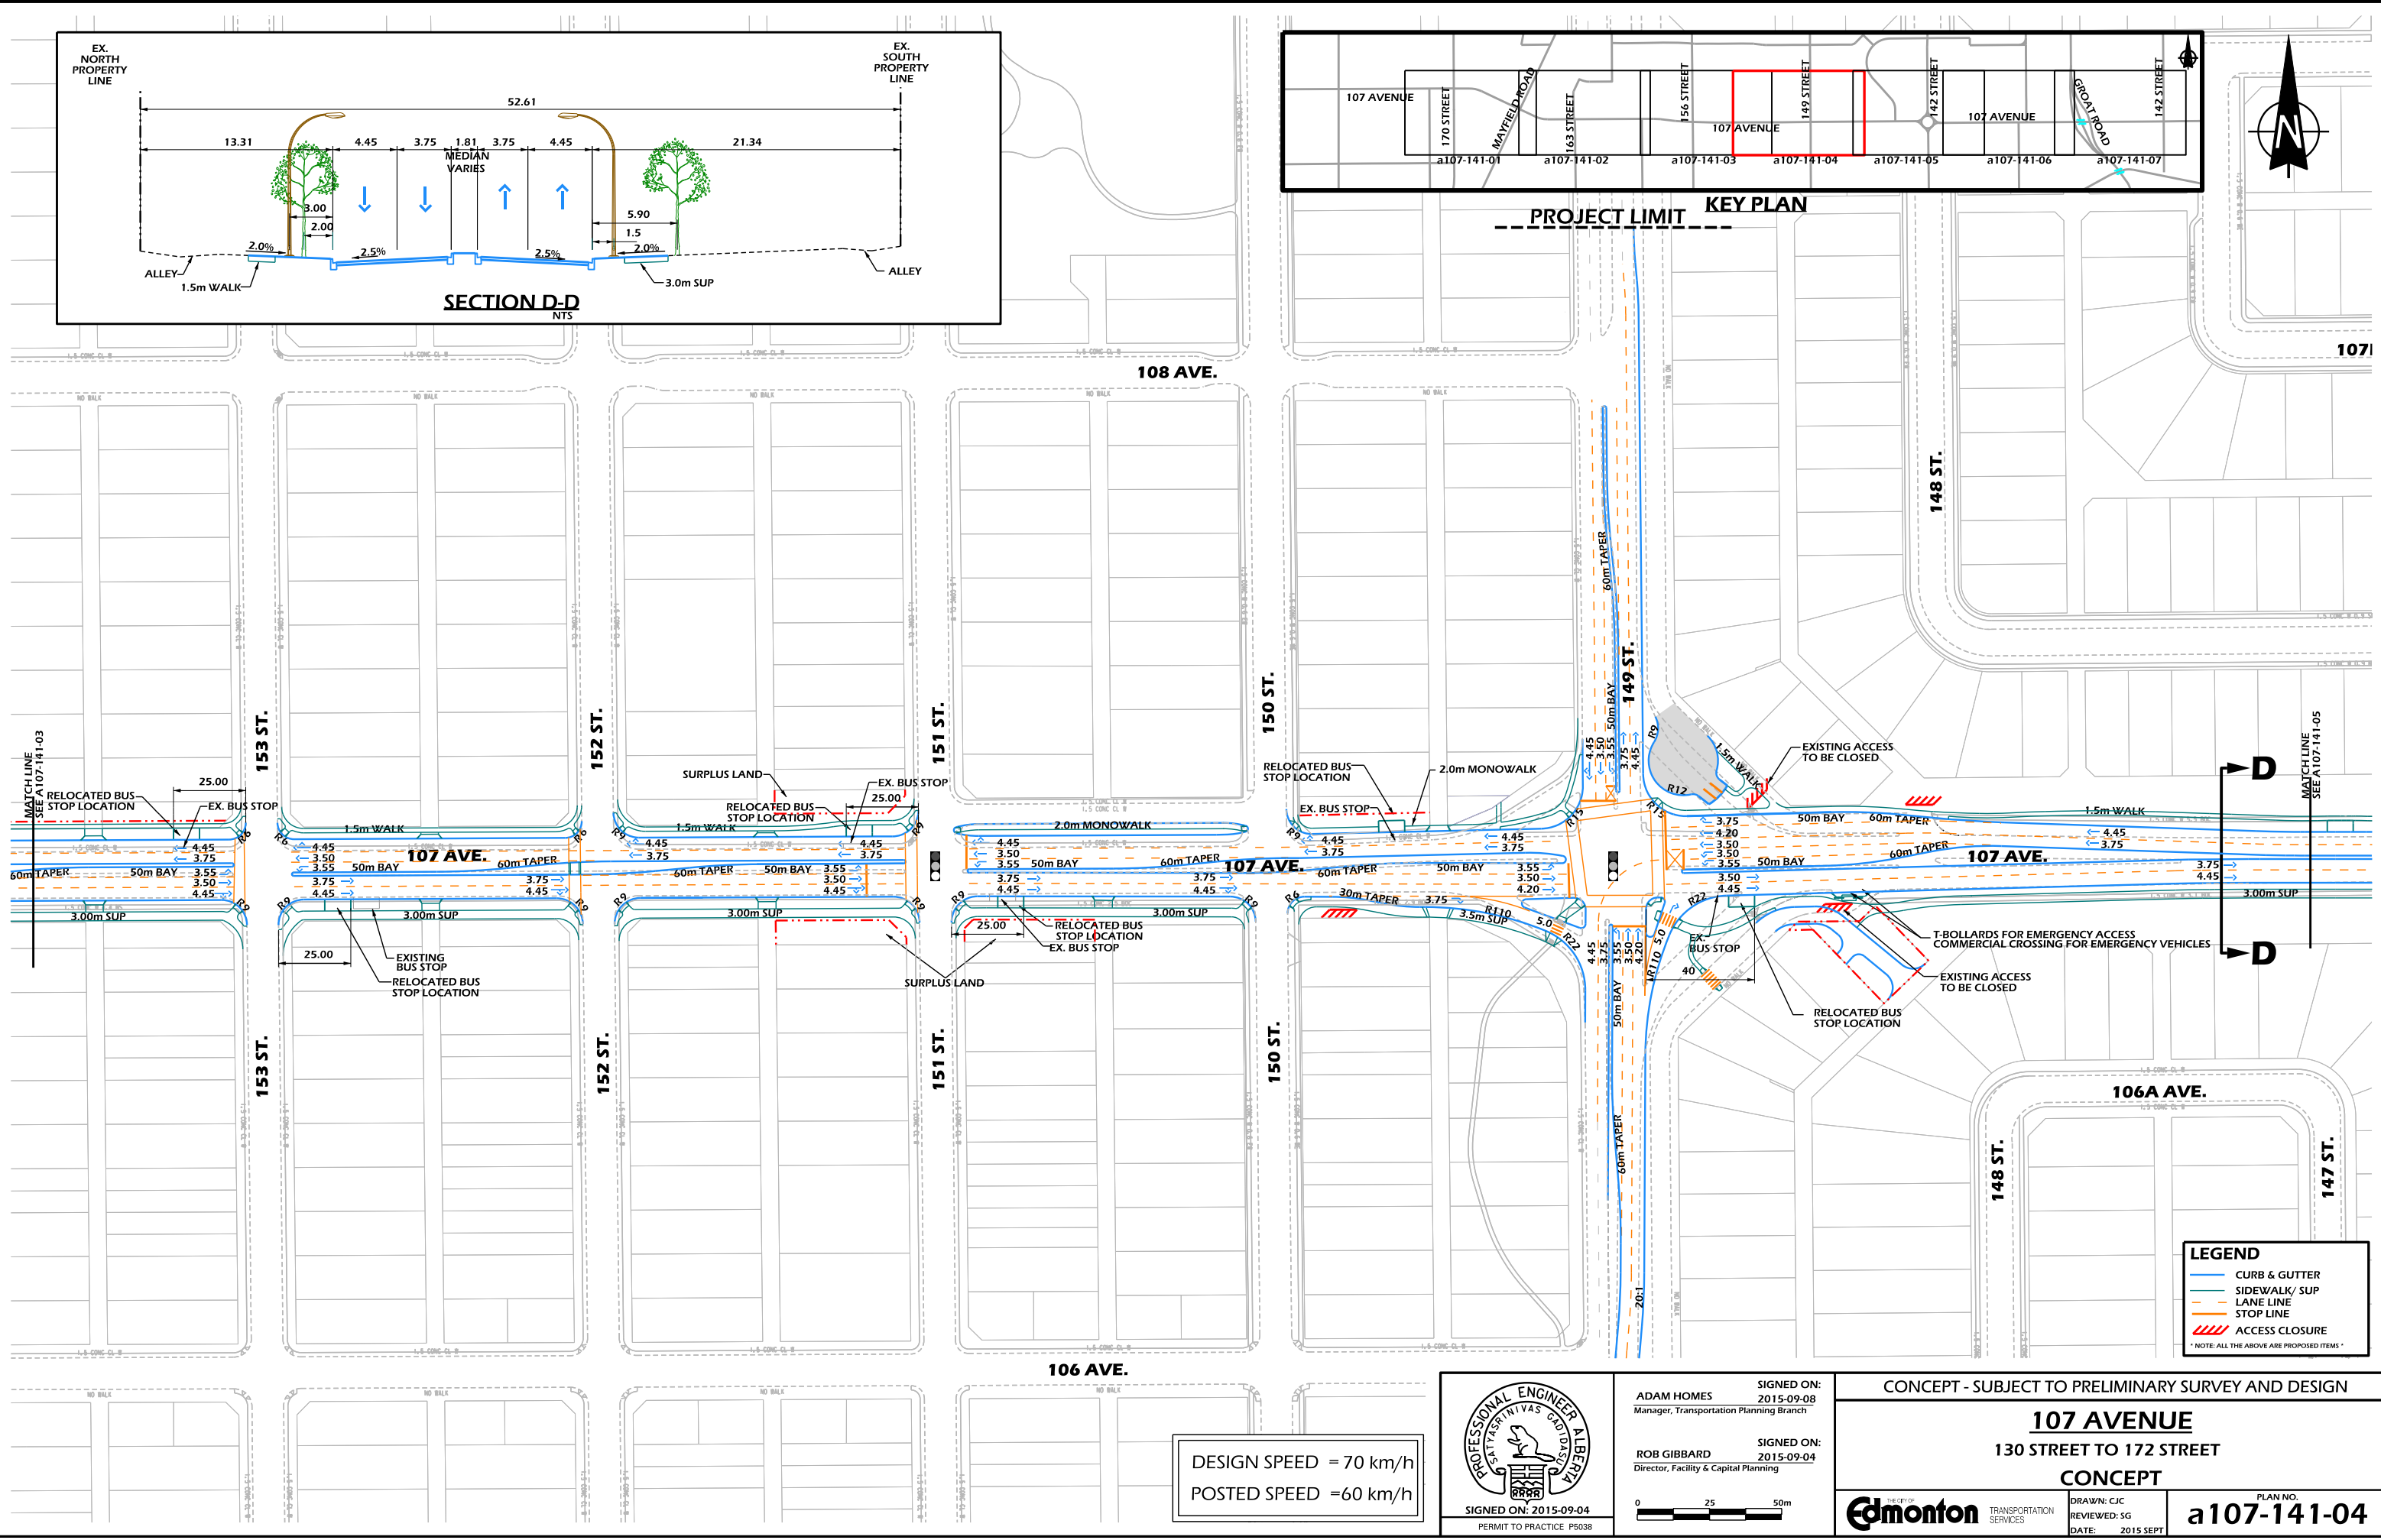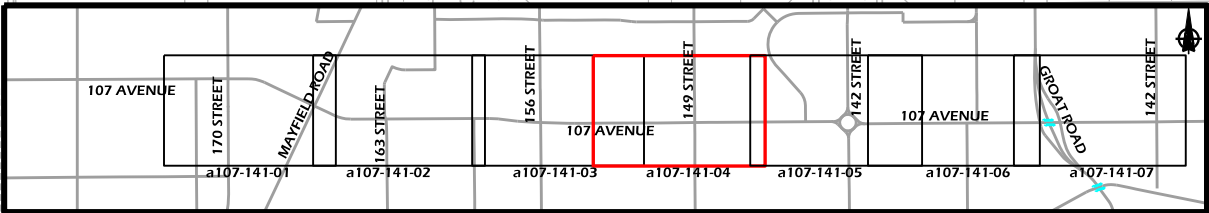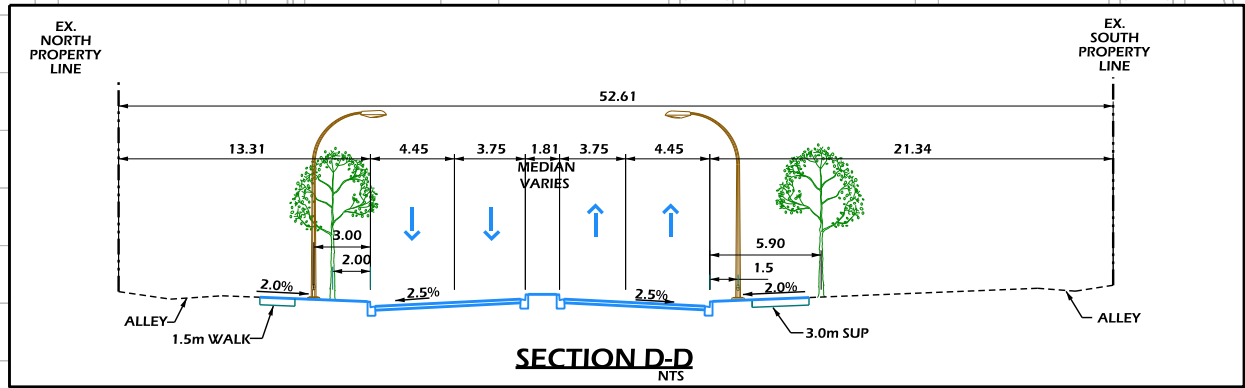

DESIGN SPEED = 70 km/h  
POSTED SPEED = 60 km/h



ADAM HOMES  
Manager, Transportation Planning Branch  
SIGNED ON: 2015-09-08  
ROB GIBBARD  
Director, Facility & Capital Planning  
SIGNED ON: 2015-09-04

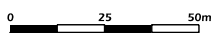



CONCEPT - SUBJECT TO PRELIMINARY SURVEY AND DESIGN

**107 AVENUE**  
130 STREET TO 172 STREET  
**CONCEPT**




DRAWN: CJC  
REVIEWED: SG  
DATE: 2015 SEPT


PLAN NO.  
**a107-141-04**

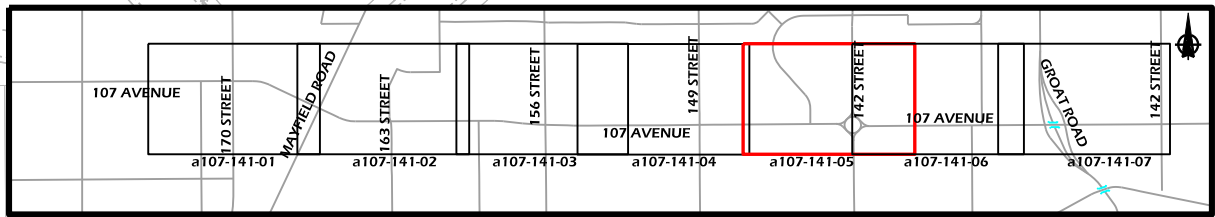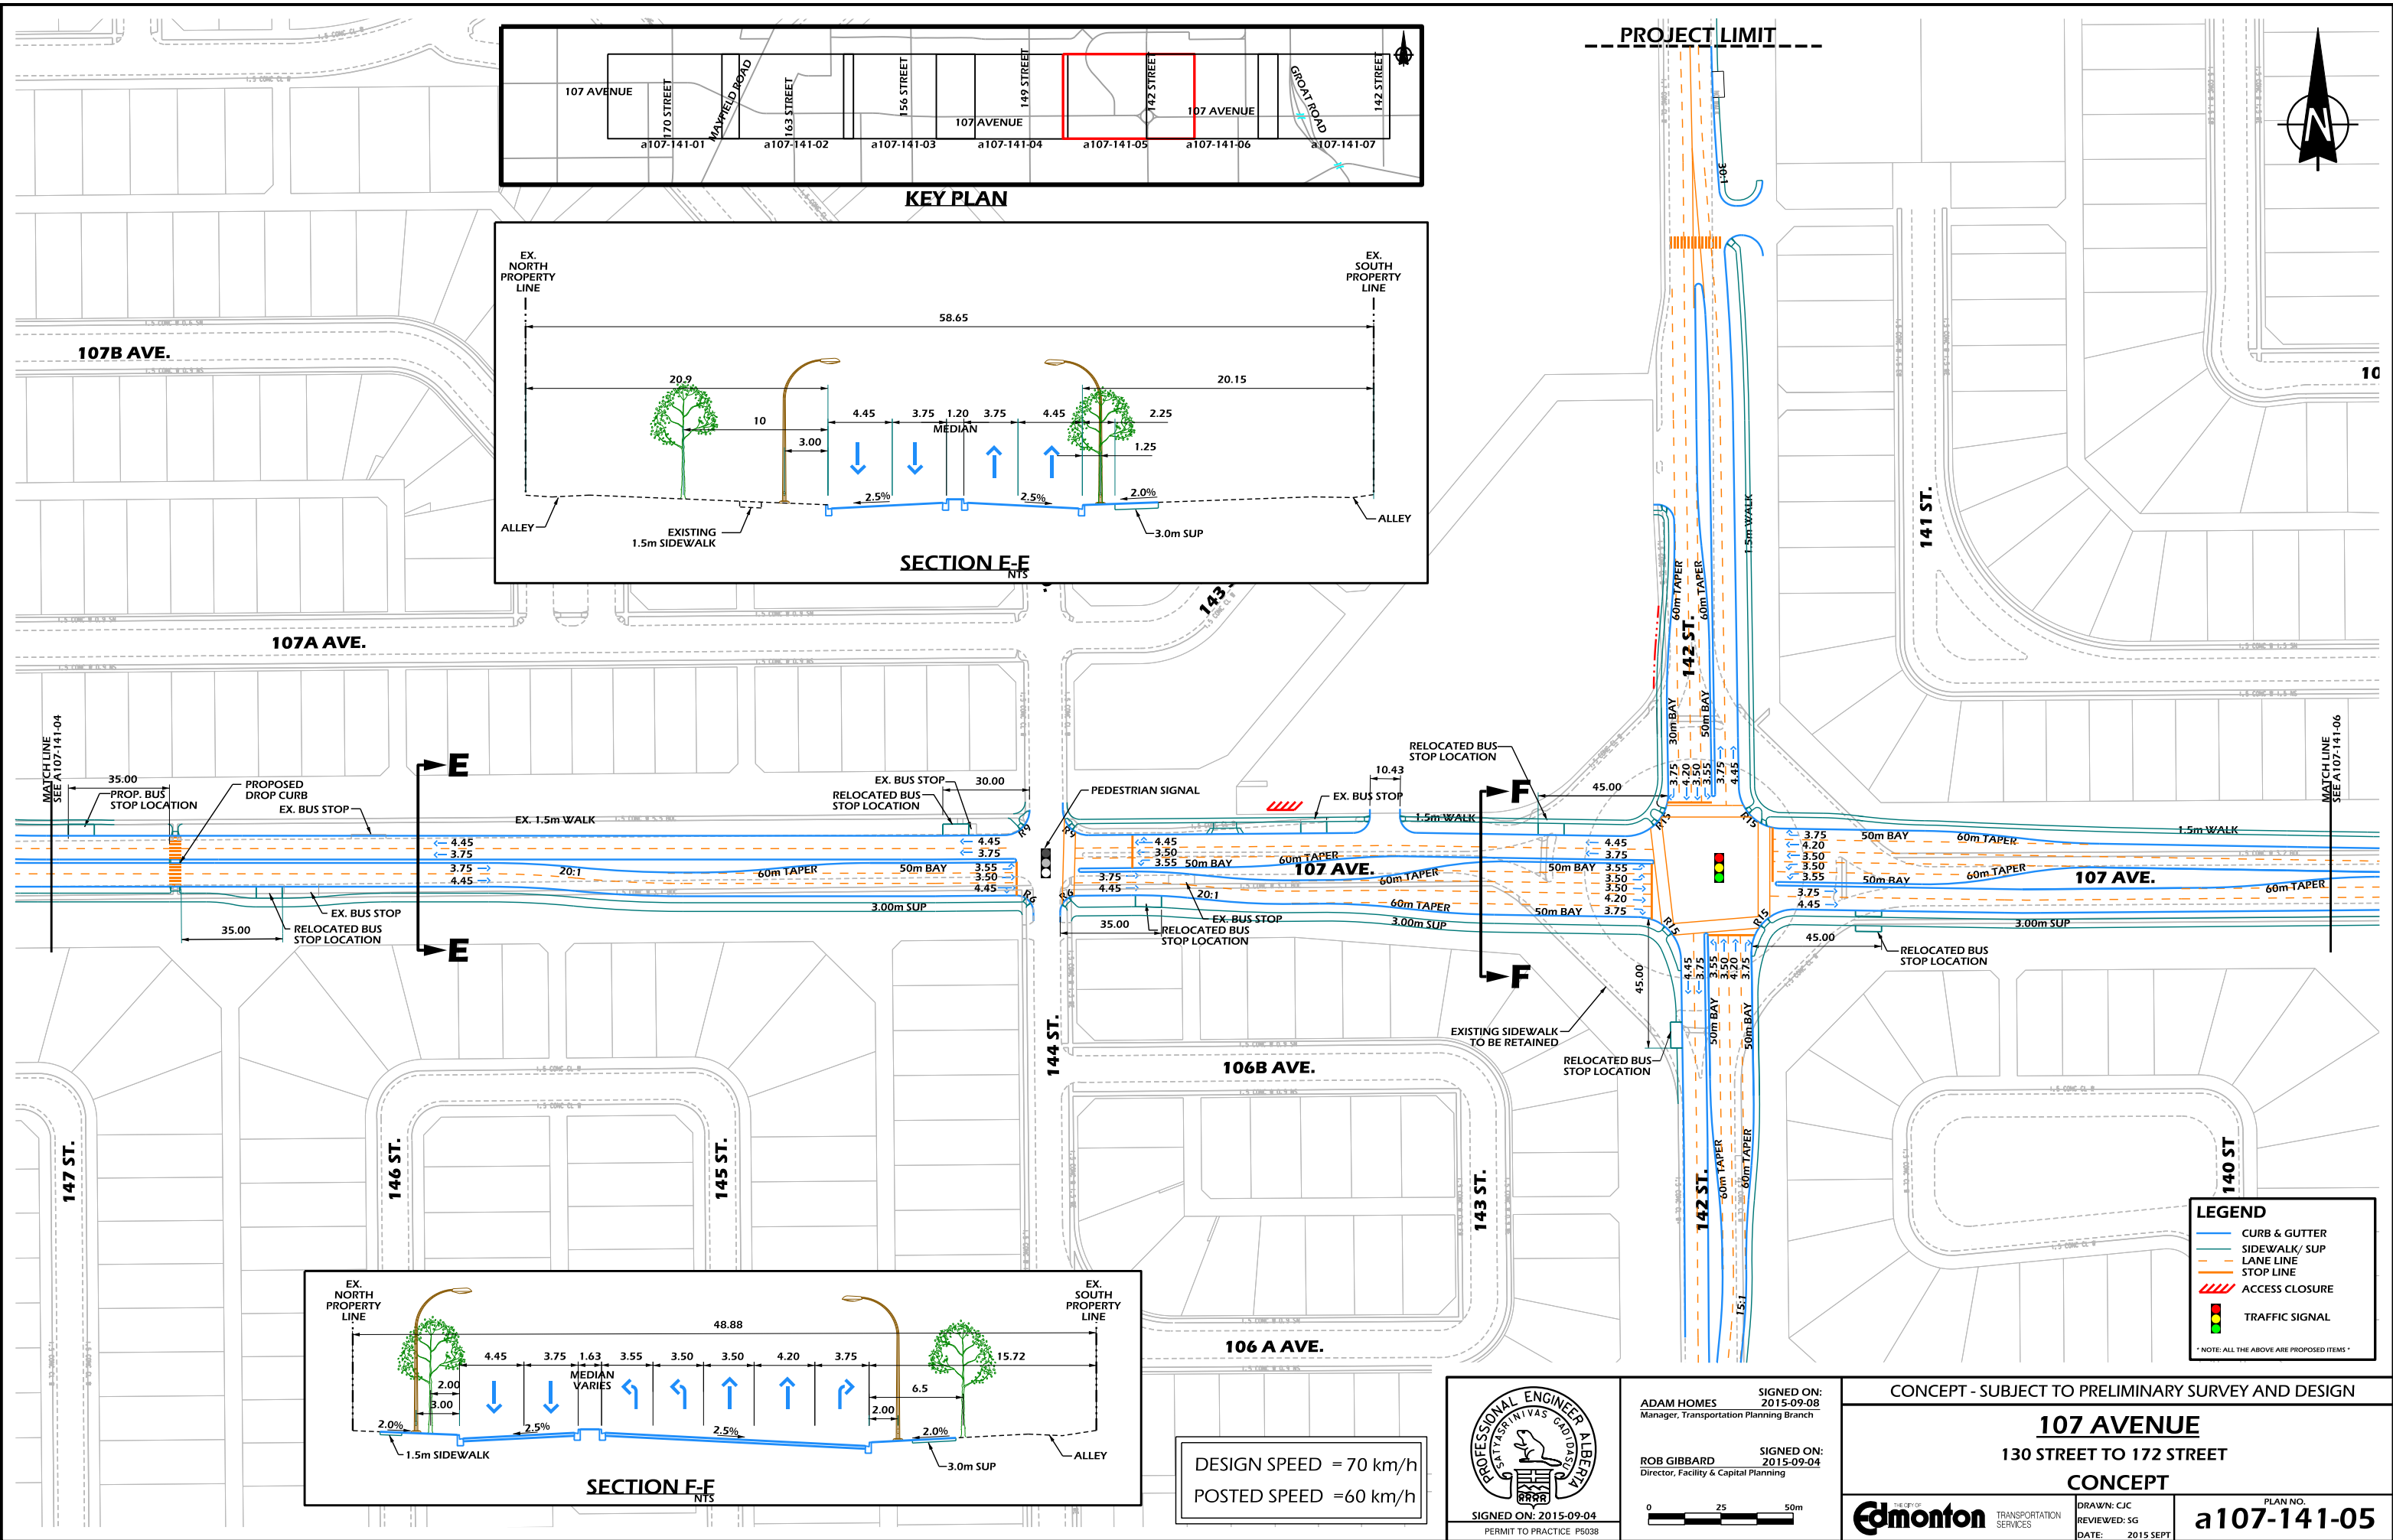

KEY PLAN

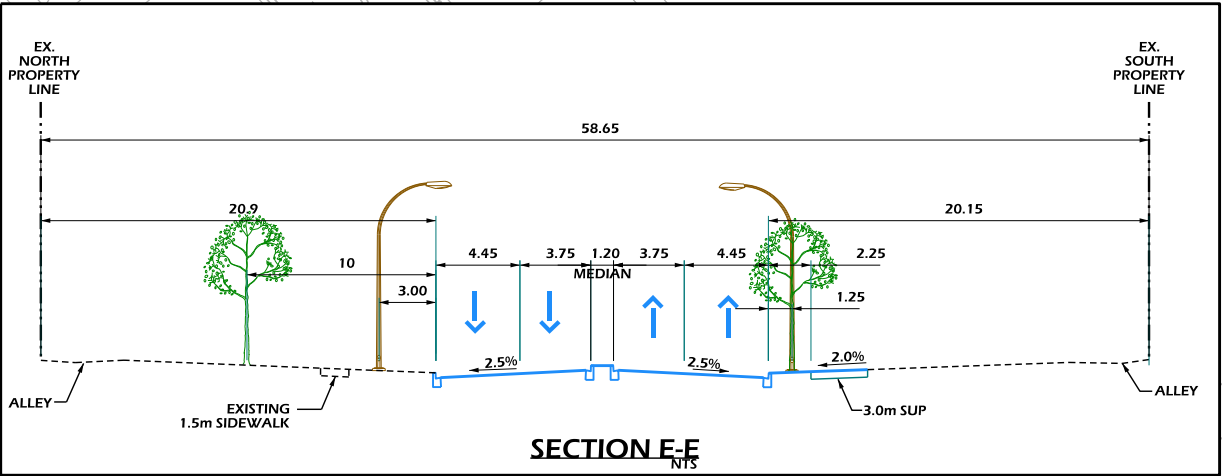


SECTION E-E

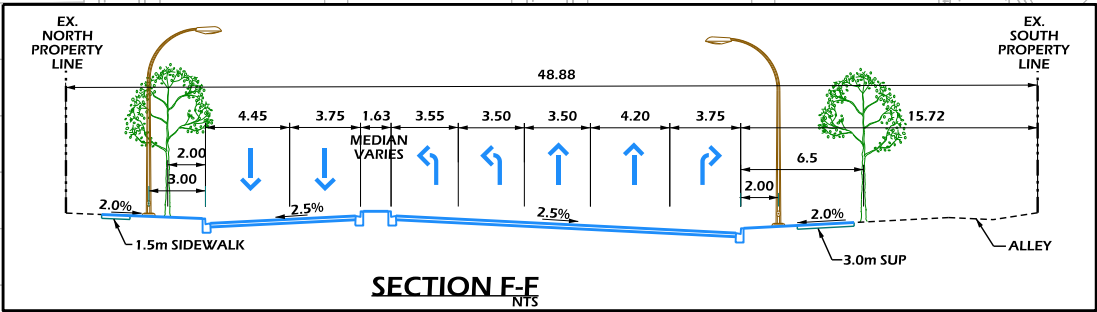

SECTION F-F

DESIGN SPEED = 70 km/h  
POSTED SPEED = 60 km/h

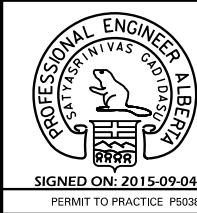

ADAM HOMES  
Manager, Transportation Planning Branch  
SIGNED ON: 2015-09-08  
ROB GIBBARD  
Director, Facility & Capital Planning  
SIGNED ON: 2015-09-04  
0 25 50m

CONCEPT - SUBJECT TO PRELIMINARY SURVEY AND DESIGN

107 AVENUE  
130 STREET TO 172 STREET  
CONCEPT





Edmonton  
TRANSPORTATION SERVICES

DRAWN: CJC  
REVIEWED: SG  
DATE: 2015 SEPT

PLAN NO.  
a107-141-05





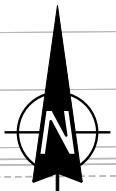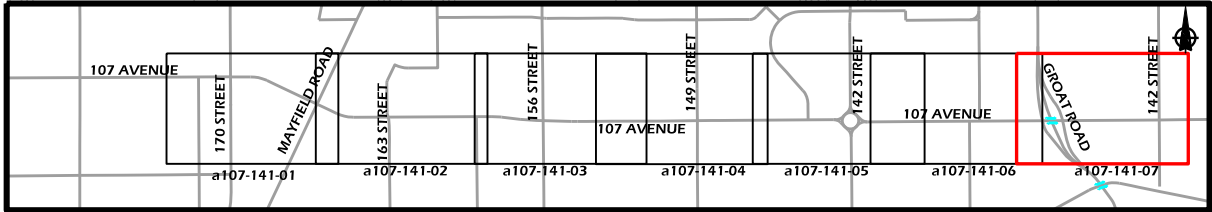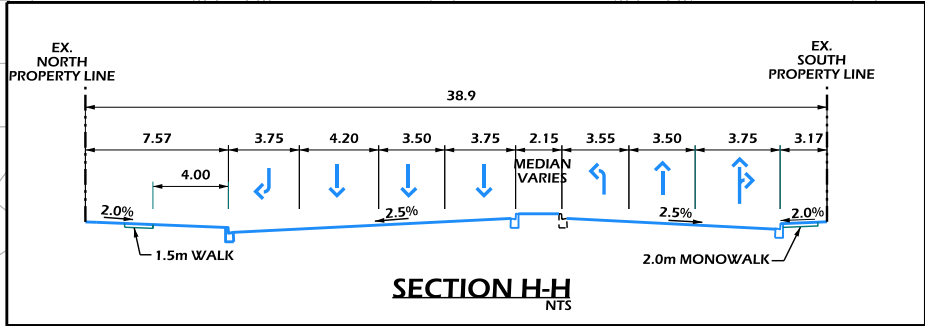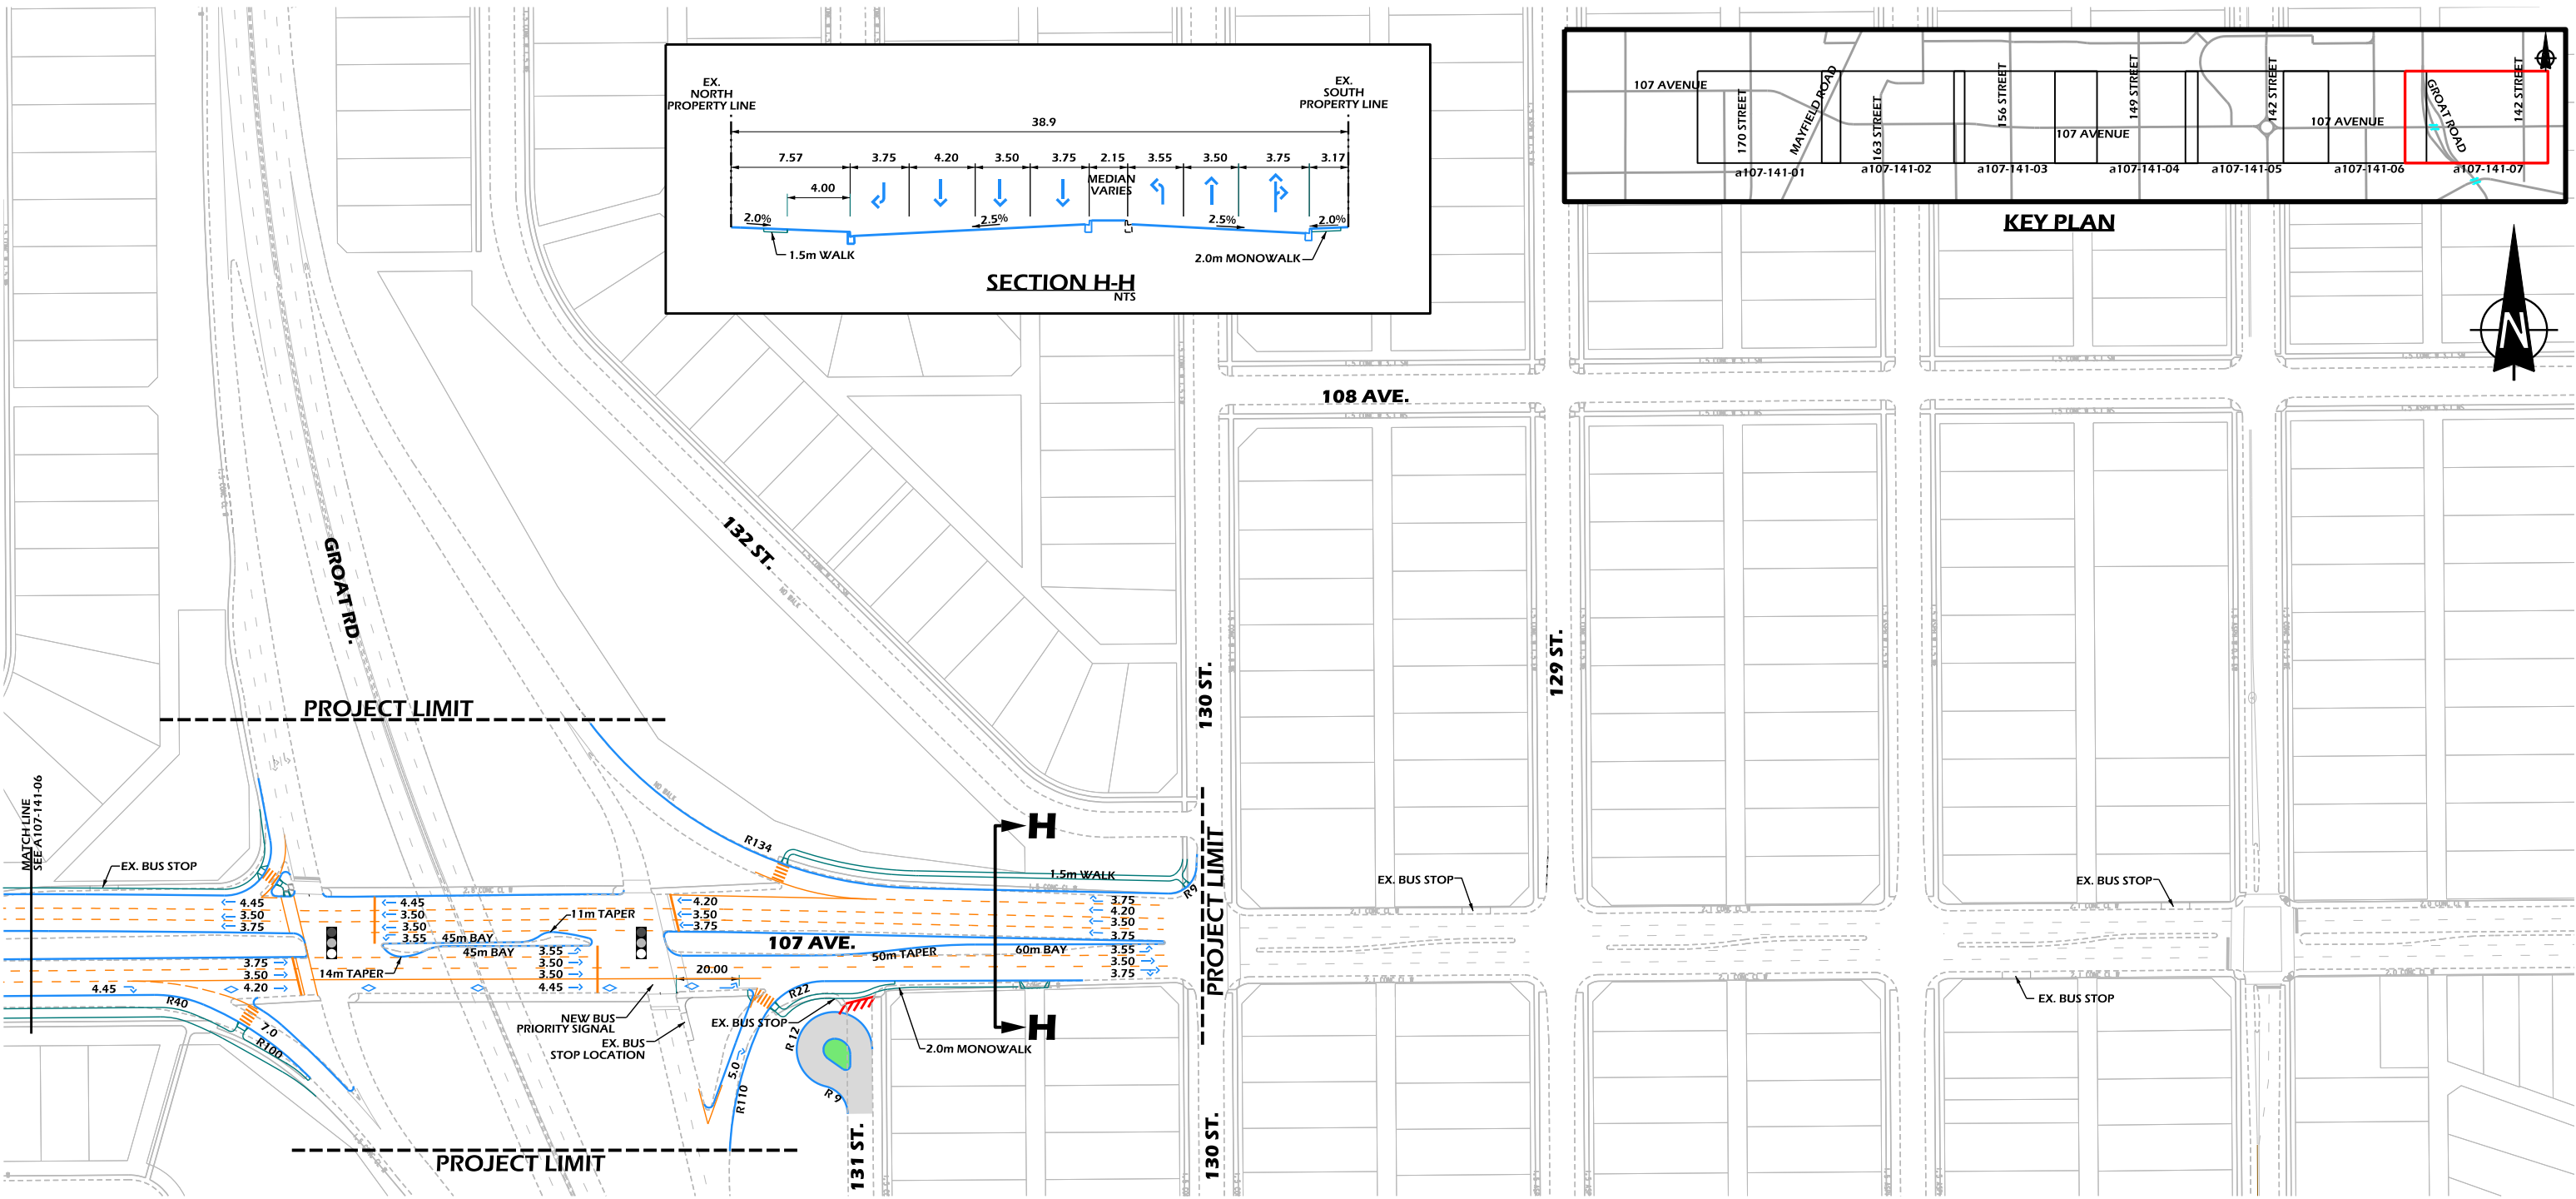

**LEGEND**

- CURB & GUTTER
- SIDEWALK/ SUP
- LANE LINE
- STOP LINE
- ACCESS CLOSURE

\* NOTE: ALL THE ABOVE ARE PROPOSED ITEMS \*

DESIGN SPEED = 70 km/h  
POSTED SPEED = 60 km/h

 SIGNED ON: 2015-09-04 PERMIT TO PRACTICE: P5038	ADAM HOMES Manager, Transportation Planning Branch SIGNED ON: 2015-09-08	CONCEPT - SUBJECT TO PRELIMINARY SURVEY AND DESIGN	
	ROB GIBBARD Director, Facility & Capital Planning SIGNED ON: 2015-09-04	<b>107 AVENUE</b> 130 STREET TO 172 STREET <b>CONCEPT</b>	
	0 25 50m	 DRAWN: CJC REVIEWED: SG DATE: 2015 SEPT	PLAN NO. <b>a107-141-07</b>