



112 AVENUE, 50-68 STREET 3 LANE COMMERCIAL AREA CONCEPT PLAN

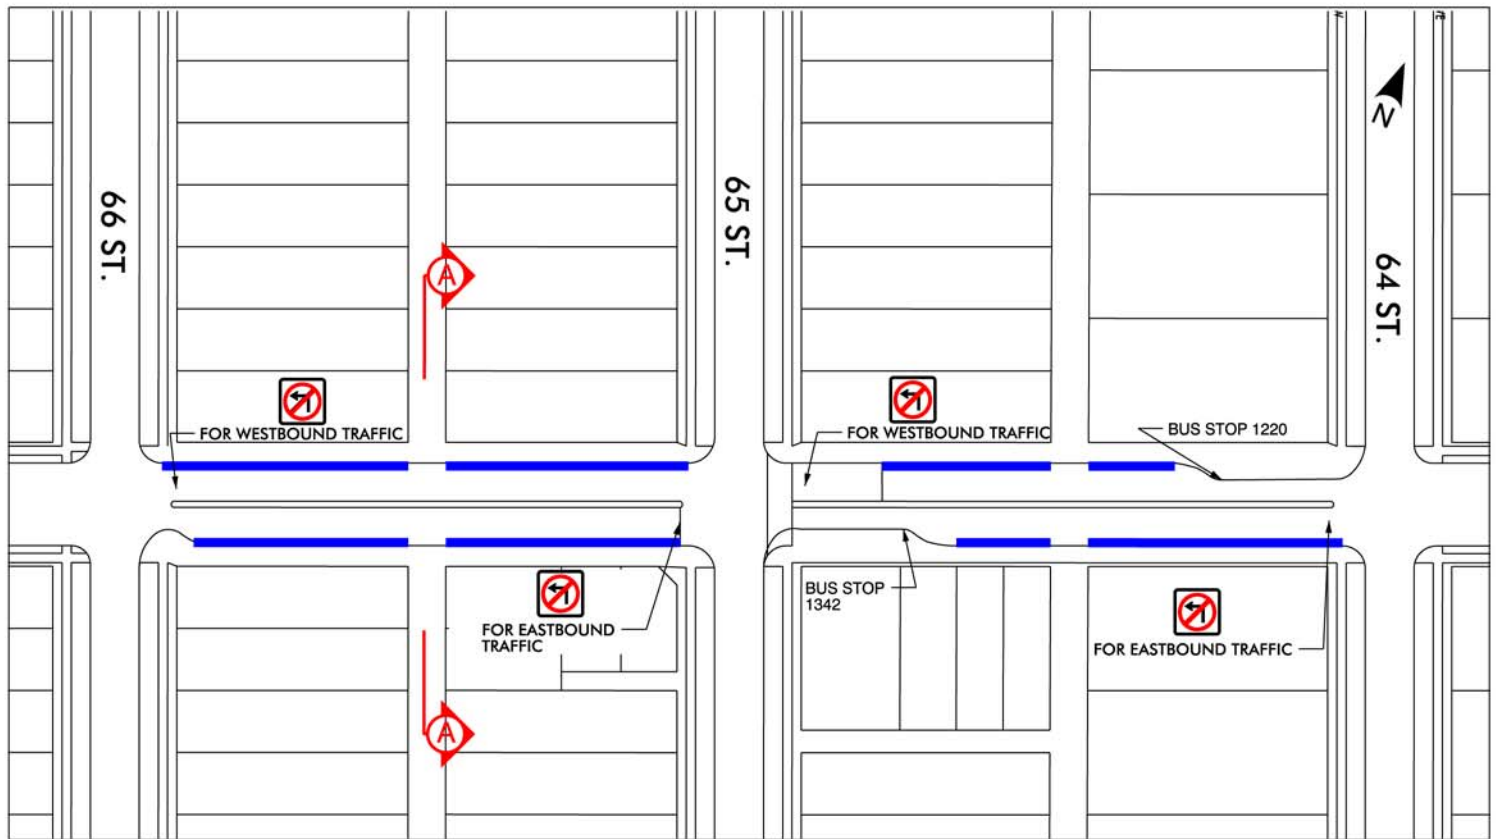

LEGEND

- ON-STREET PARKING
- ◊ PEAK HOUR BAN ONLY

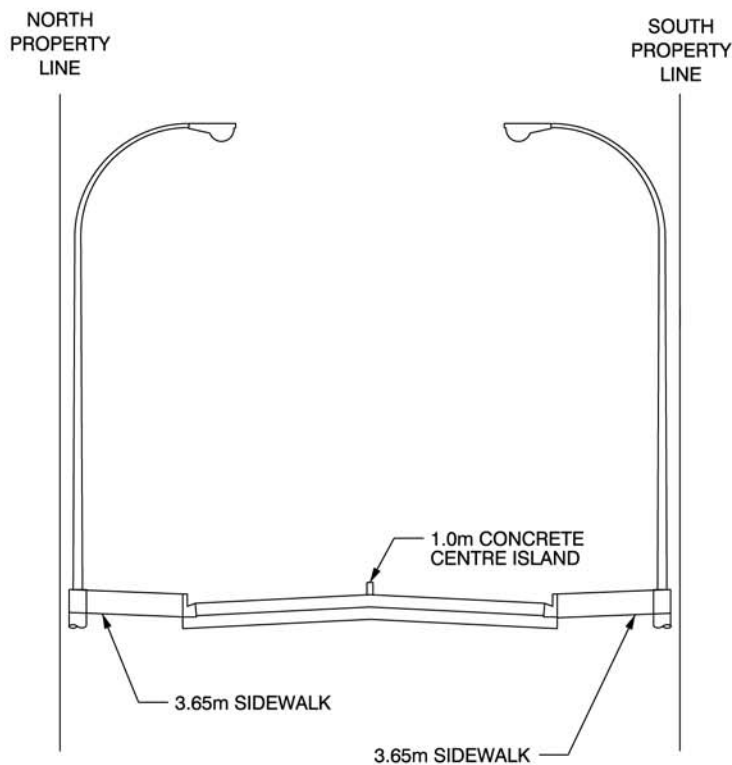

NOTE:

ENHANCED LANDSCAPING, DECORATIVE STREET LIGHTS, AND STREET FURNITURE TO BE CONSIDERED DEPENDANT UPON AVAILABLE BUDGET AND DESIGN CONFLICTS WITH EXISTING UTILITIES

SECTION A-A