



112 AVENUE, 50-68 STREET 4 LANE RESIDENTIAL AREA CONCEPT PLAN

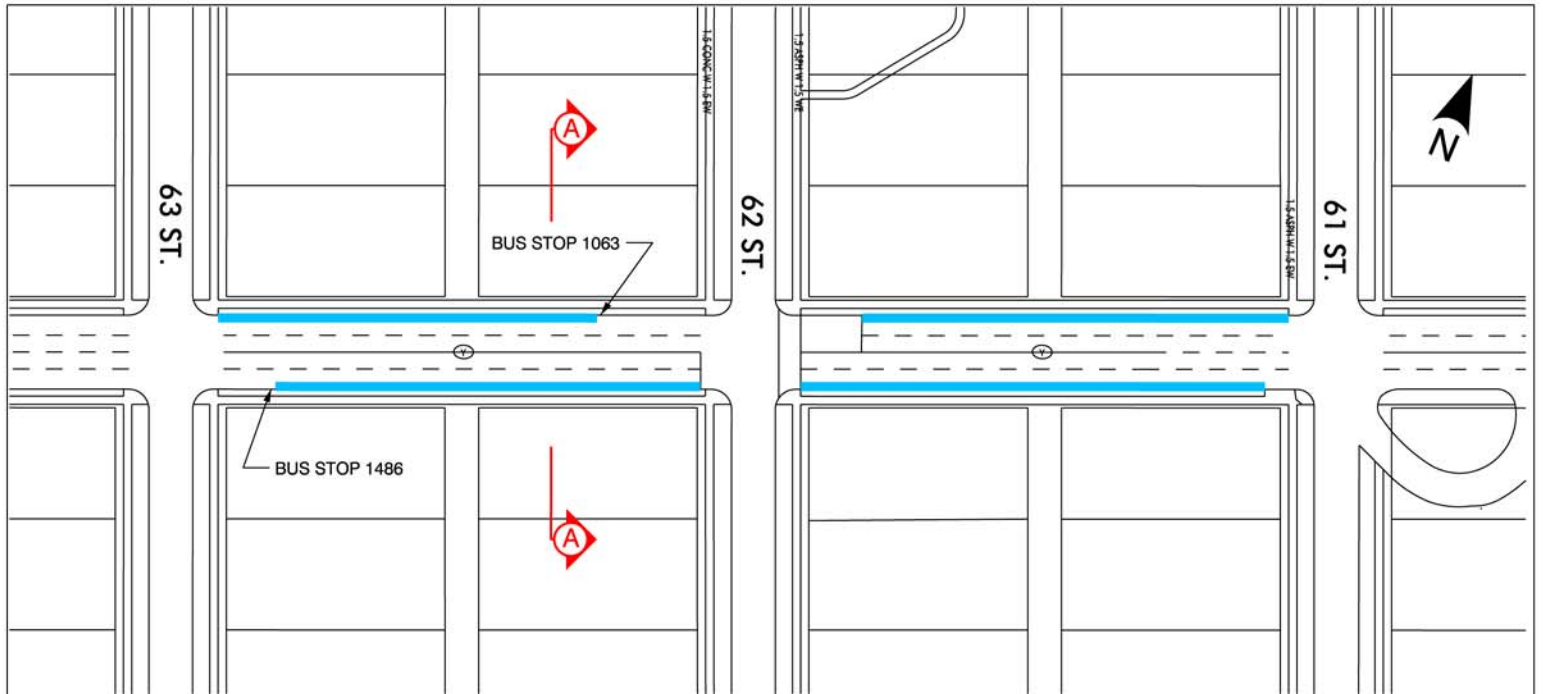

LEGEND:

— PARKING DURING OFF-PEAK TIMES ONLY

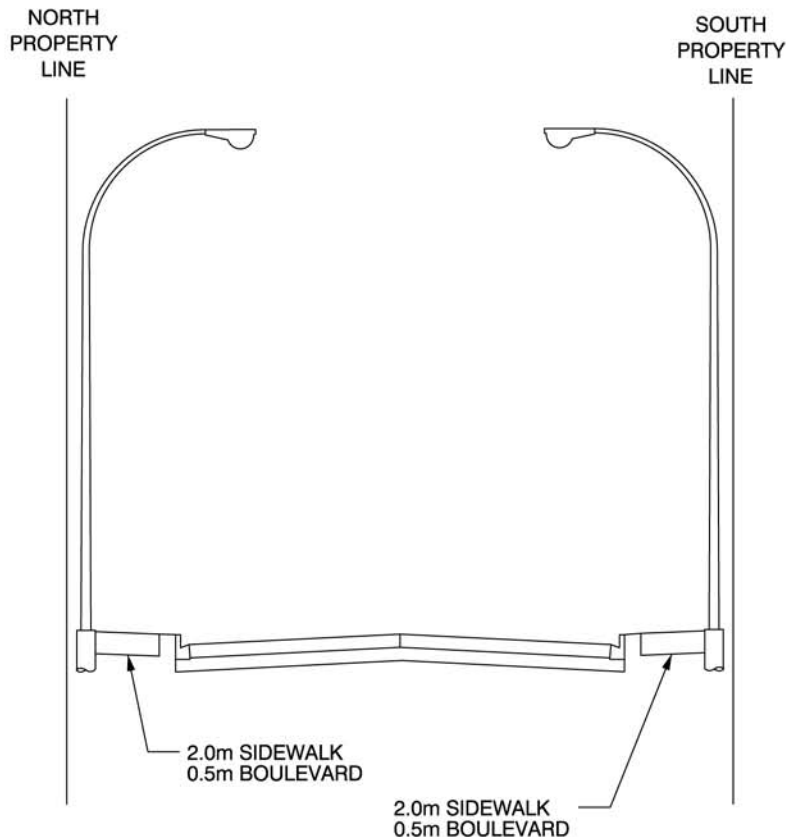

NOTE:

ENHANCED LANDSCAPING, DECORATIVE STREET LIGHTS, AND STREET FURNITURE TO BE CONSIDERED DEPENDANT UPON AVAILABLE BUDGET AND DESIGN CONFLICTS WITH EXISTING UTILITIES

SECTION A-A