


THE WAY AHEAD

BUILDING GREAT NEIGHBOURHOODS

TRANSFORMING | **EDMONTON**
BRINGING OUR CITY TO LIFE

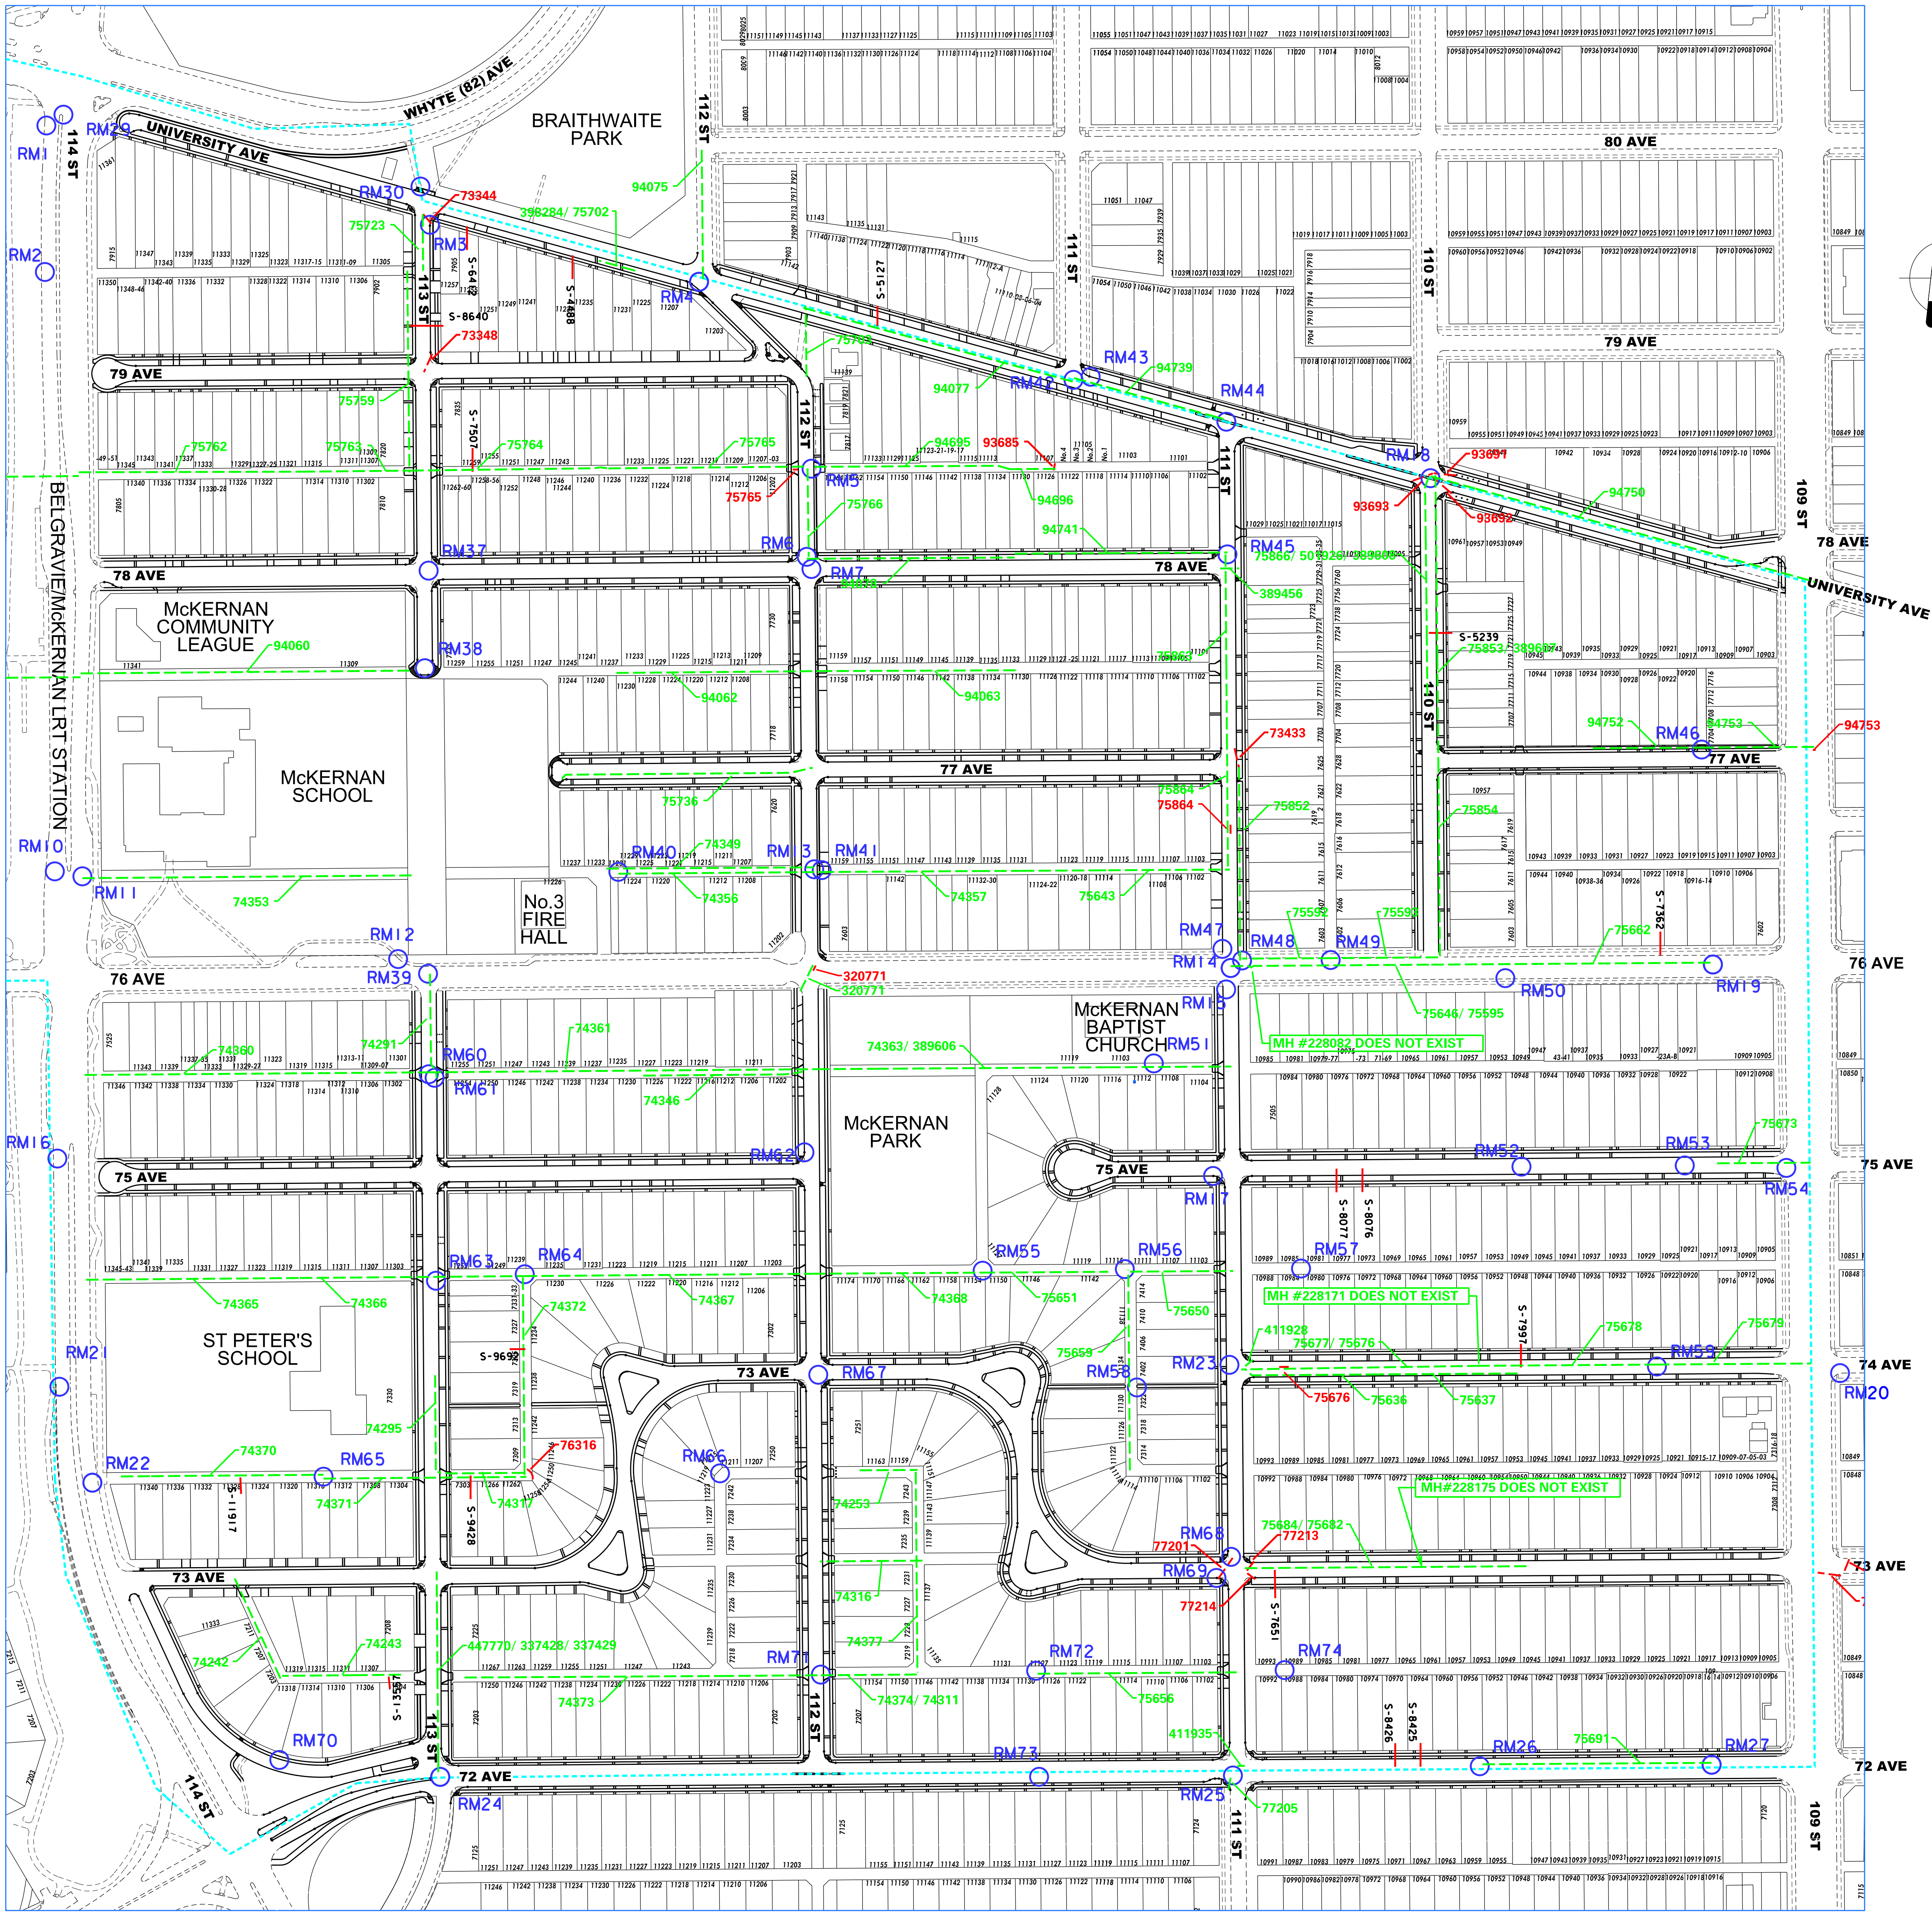


LEGEND

- NEIGHBOURHOOD BOUNDARY
- EXISTING STORM
- EXISTING SANITARY
- EXISTING COMBINED
- MANHOLE REPAIR
- MANHOLE REPAIR LOCATION NUMBER
- RELINE LOCATION
- PIPE ID NUMBER FOR RELINING

- OPEN CUT LOCATION
- PIPE ID NUMBER FOR OPEN CUT
- SERVICE APPLICATION NUMBER
- SERVICE REPLACEMENT

FOR INFORMATION
ONLY
SUBJECT TO CHANGE

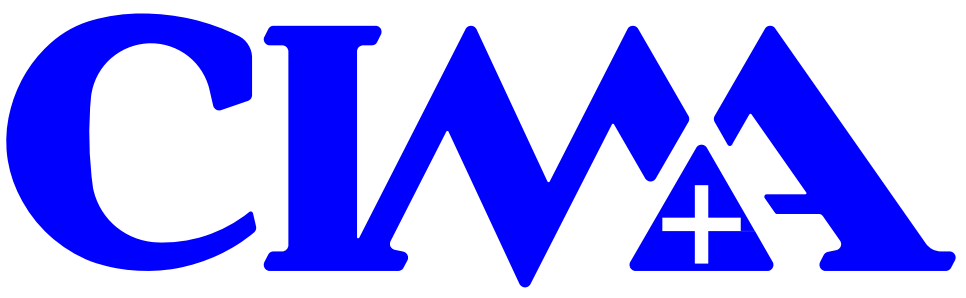

McKERNAN

DRAINAGE PLAN

2017 / 2018

