




THE WAY AHEAD

BUILDING GREAT NEIGHBOURHOODS

TRANSFORMING | **EDMONTON**
BRINGING OUR CITY TO LIFE

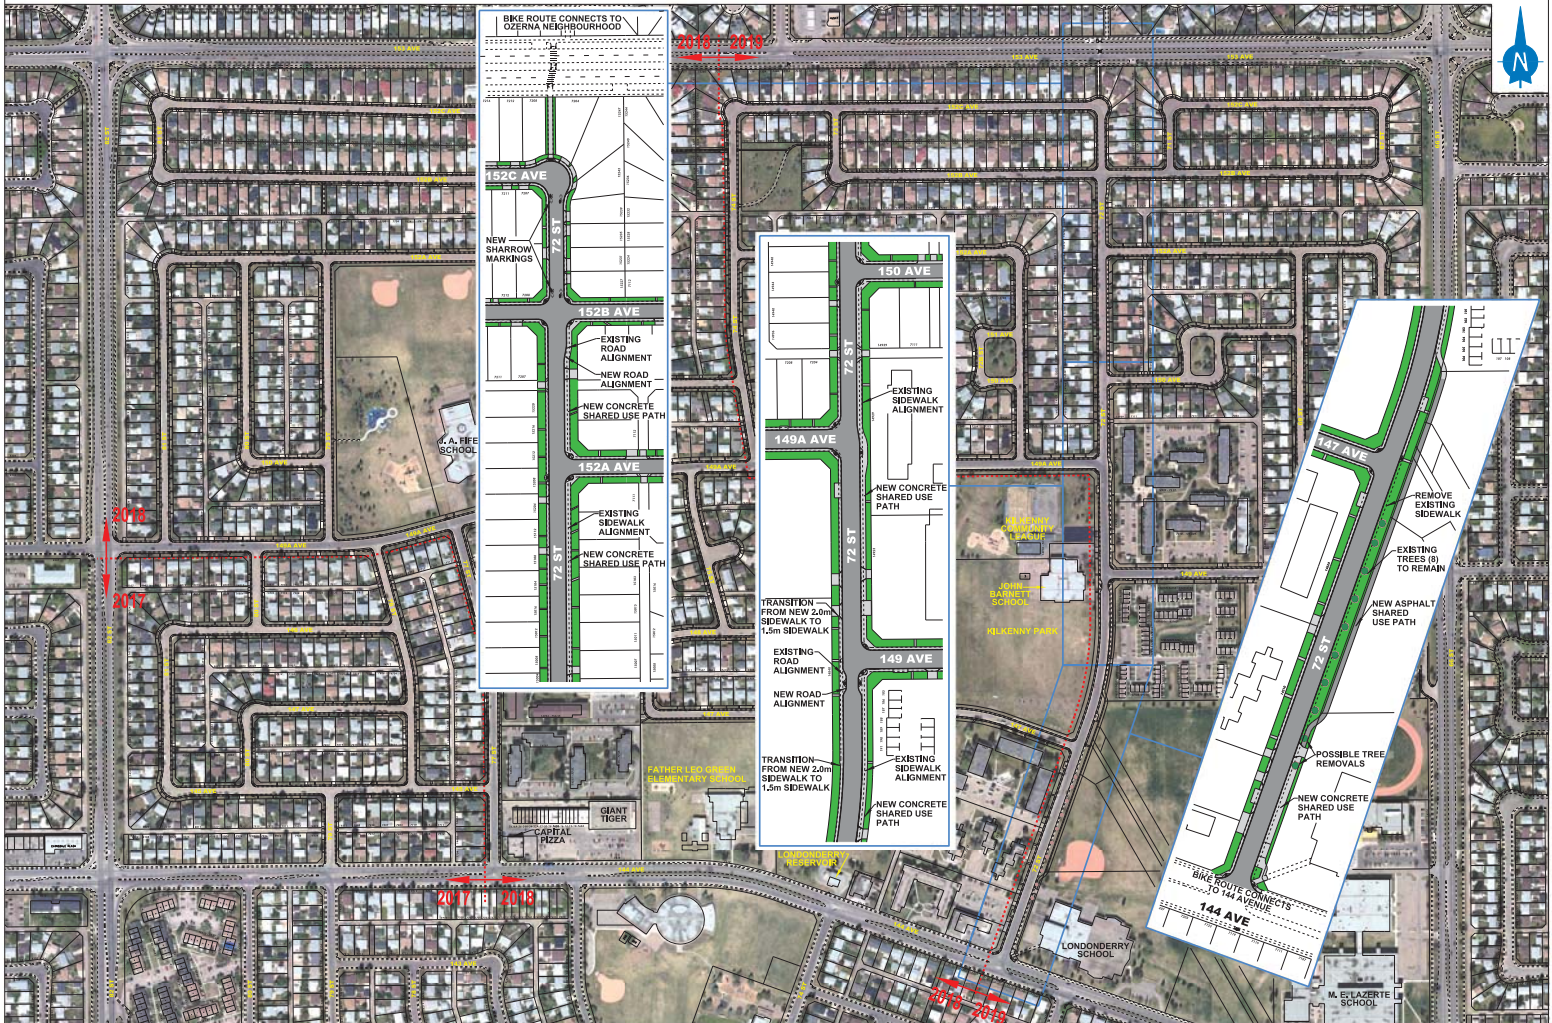

DETAIL LEGEND

- CONSTRUCTION YEARS BOUNDARY
- PROPOSED CONCRETE SHARED USE PATH
- PROPOSED ASPHALT SHARED USE PATH
- BOULEVARD
- SHARROW PAVEMENT MARKINGS

**KILKENNY
NEIGHBOURHOOD RENEWAL
72 STREET BIKE ROUTE AND
NEW SHARED USE PATH
2019**

CONCEPTUAL ALIGNMENT
TO BE COORDINATED WITH
LONDONDERRY ATHLETE GROUNDS
MASTER PLAN CONCEPT

THE CITY OF
Edmonton