
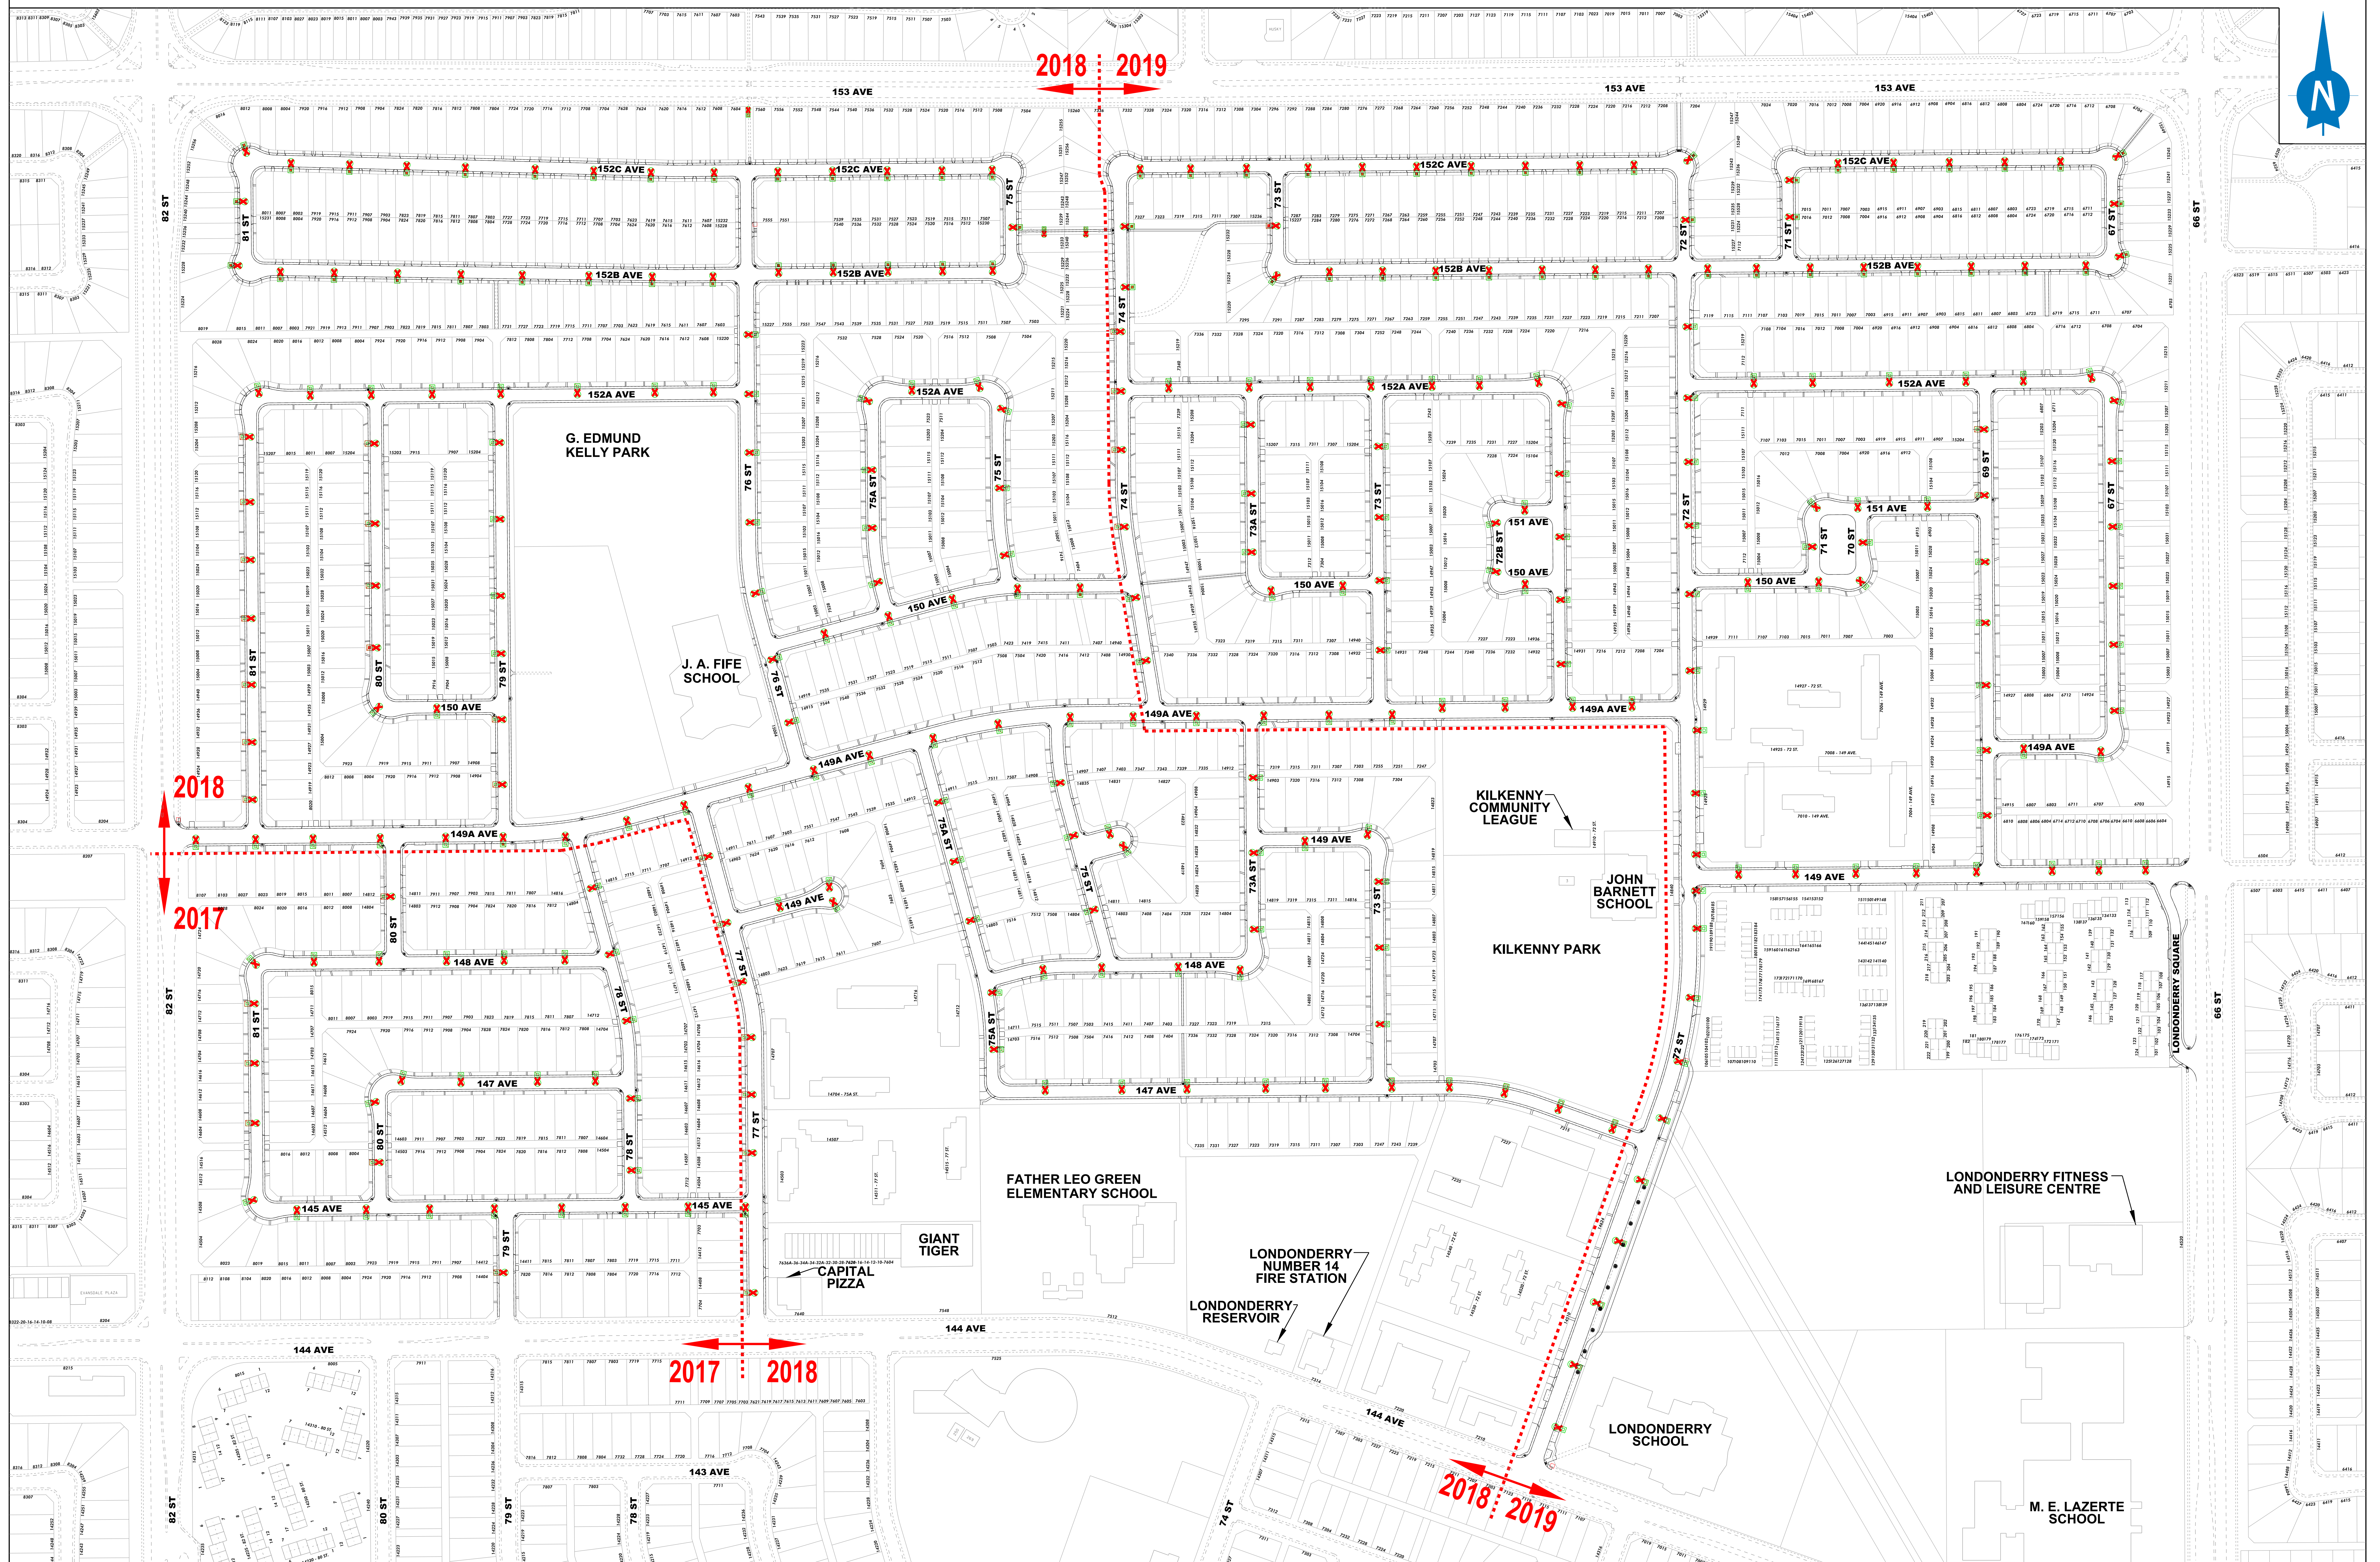


THE WAY AHEAD

# BUILDING GREAT NEIGHBOURHOODS

TRANSFORMING **EDMONTON**  
BRINGING OUR CITY TO LIFE

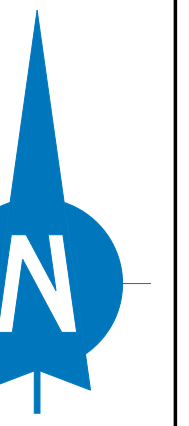

## DETAIL LEGEND

- ..... CONSTRUCTION PROJECT LIMITS  
(CONSTRUCTION YEAR SUBJECT TO CHANGE)
- X EXISTING STREETLIGHT TO BE REMOVED
- PROPOSED STREETLIGHT

**KILKENNY  
NEIGHBOURHOOD RENEWAL  
STREETLIGHT RENEWAL  
2017 / 2018 / 2019**

**PRELIMINARY  
SUBJECT TO CHANGE**

THE CITY OF  
**Edmonton**