


DESIGN SPEED = 70 km/h
POSTED SPEED = 60 km/h

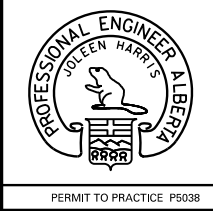

Manager, Transportation Planning Branch

Director, Facility & Capital Planning

Manager, Transportation Operations


CONCEPT - SUBJECT TO PRELIMINARY SURVEY AND DESIGN

90 AVENUE
75 STREET TO 85 STREET
ROADWAY REHABILITATION


Edmonton TRANSPORTATION SERVICES

DRAWN: CJC
REVIEWED:
DATE: 2014 MAY

PLAN NO.
A090-141-01

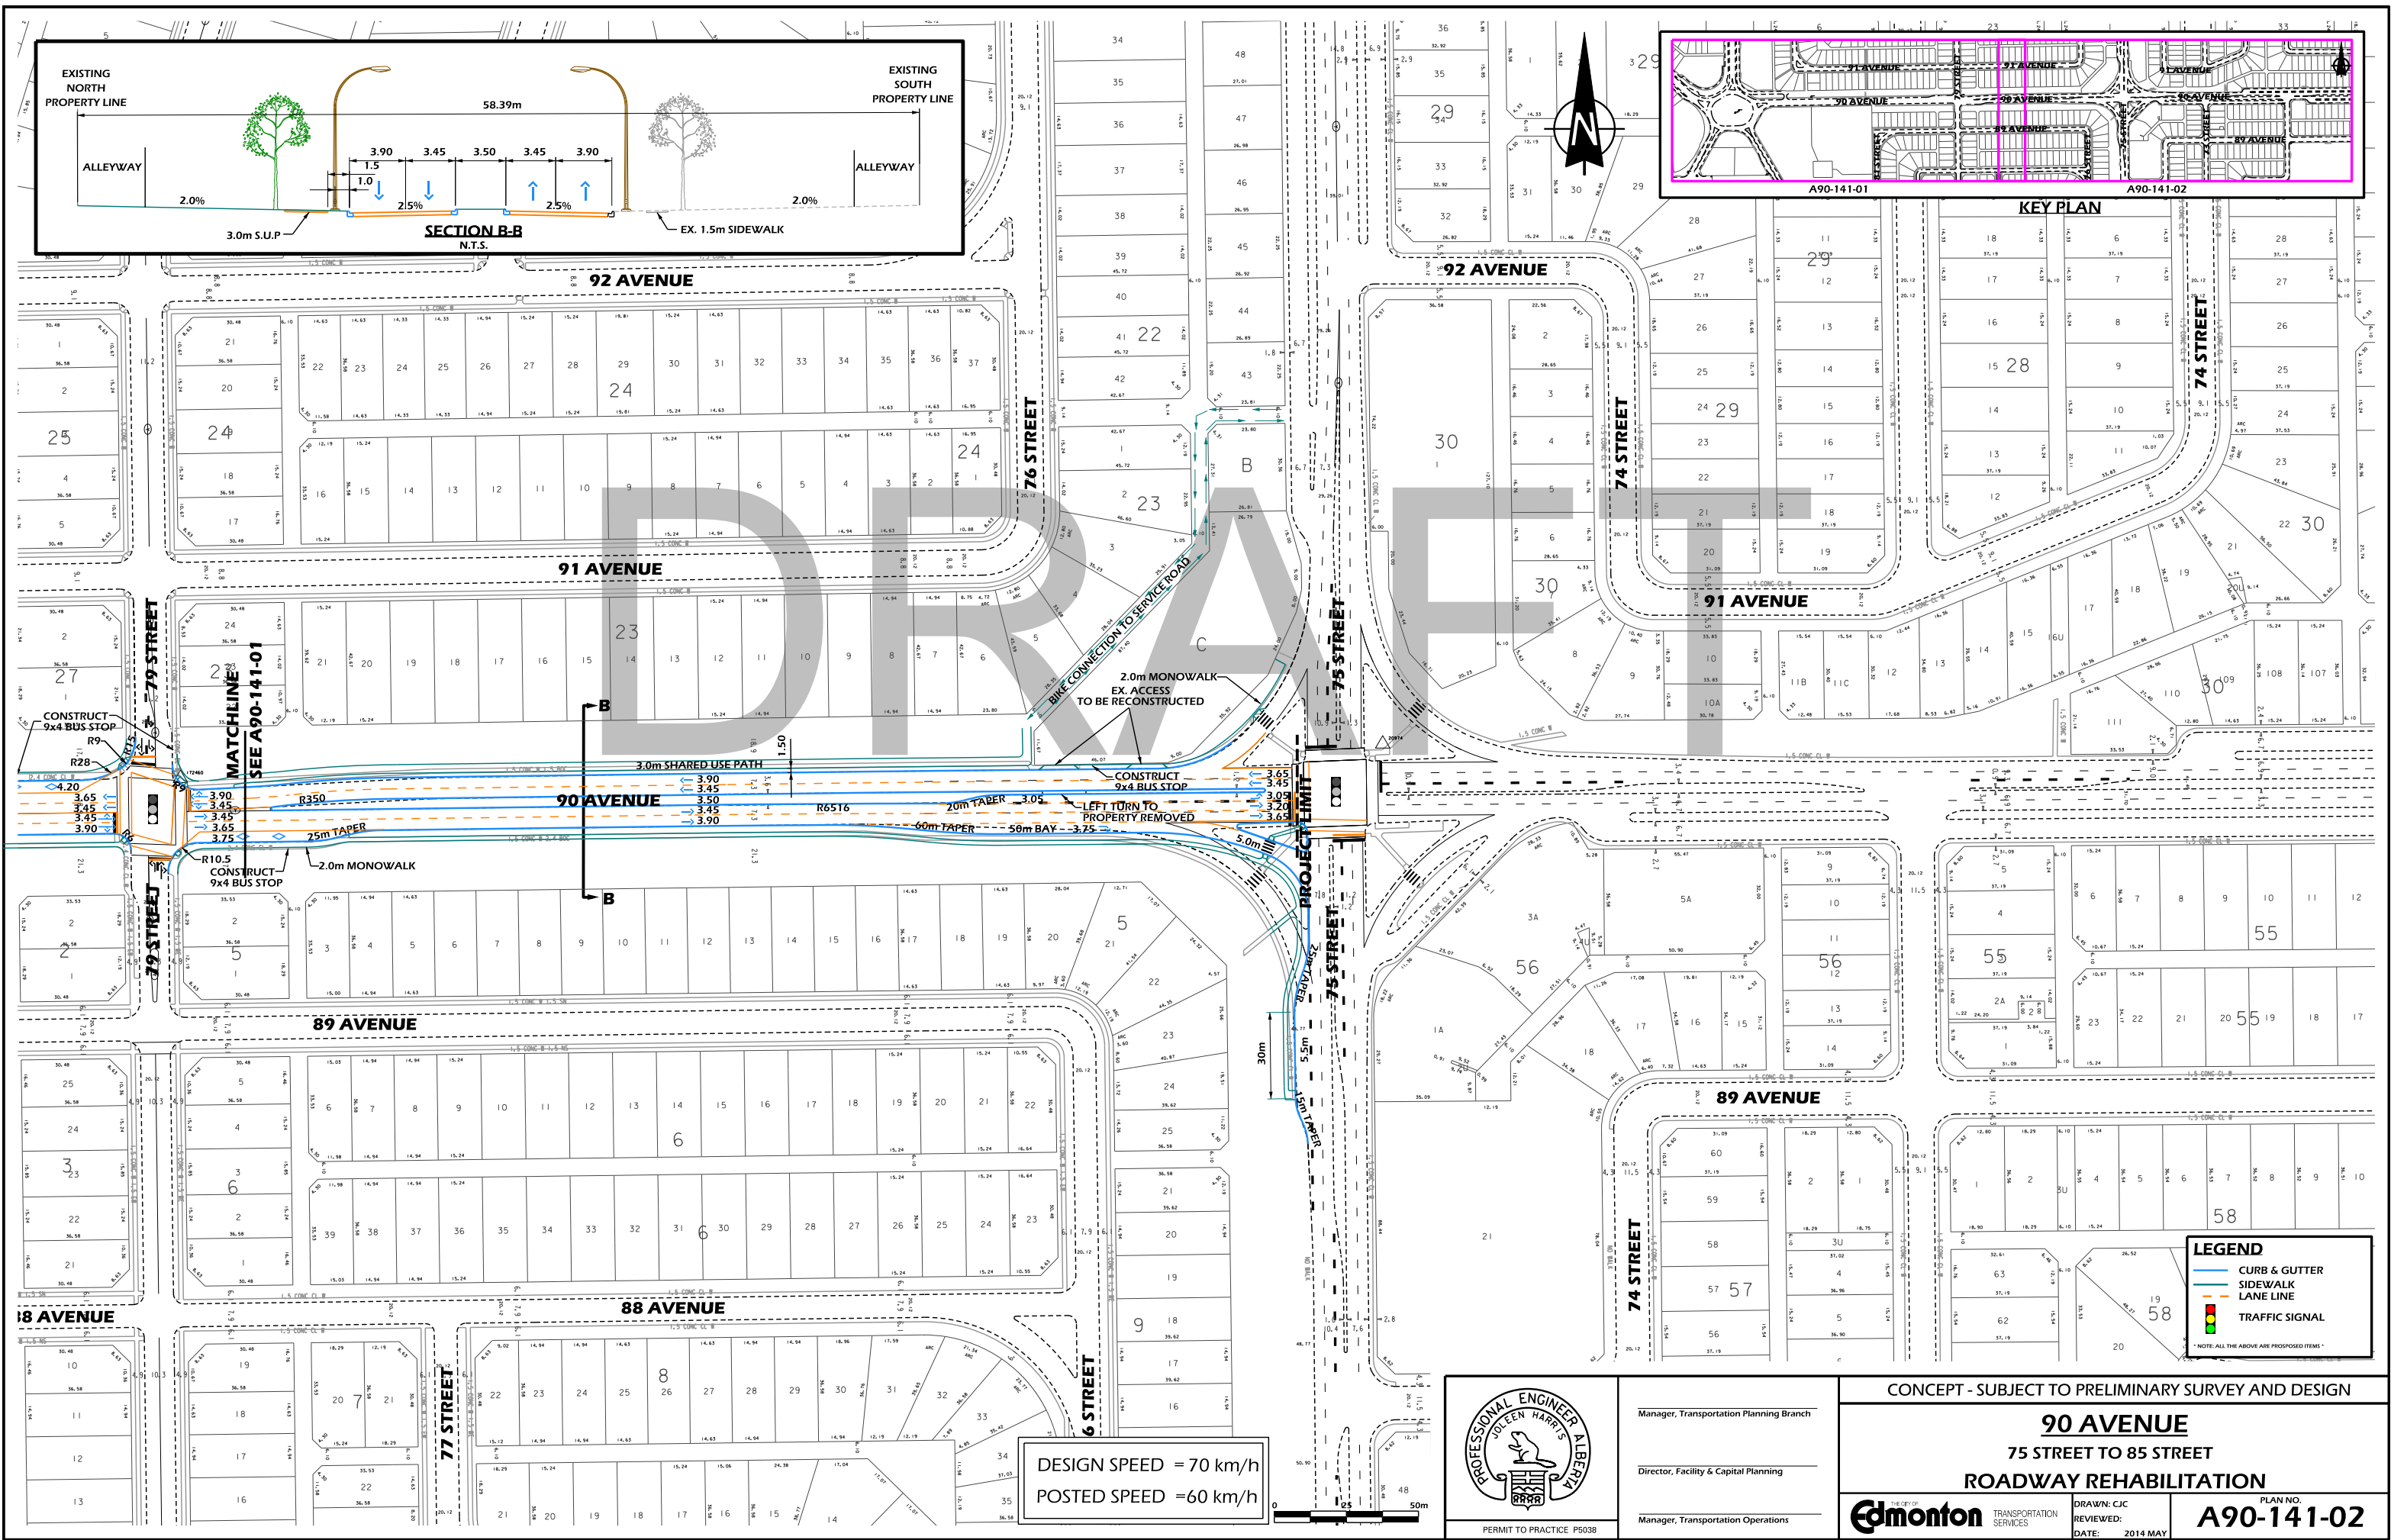

DESIGN SPEED = 70 km/h
POSTED SPEED = 60 km/h

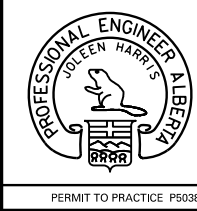

Manager, Transportation Planning Branch
Director, Facility & Capital Planning
Manager, Transportation Operations

CONCEPT - SUBJECT TO PRELIMINARY SURVEY AND DESIGN

90 AVENUE
75 STREET TO 85 STREET
ROADWAY REHABILITATION

Edmonton

DRAWN: CJC
REVIEWED:
DATE: 2014 MAY

PLAN NO.
A90-141-02