


# ARTERIAL ROADWAY WIDENING 34 STREET / 23 AVENUE / 38 AVENUE

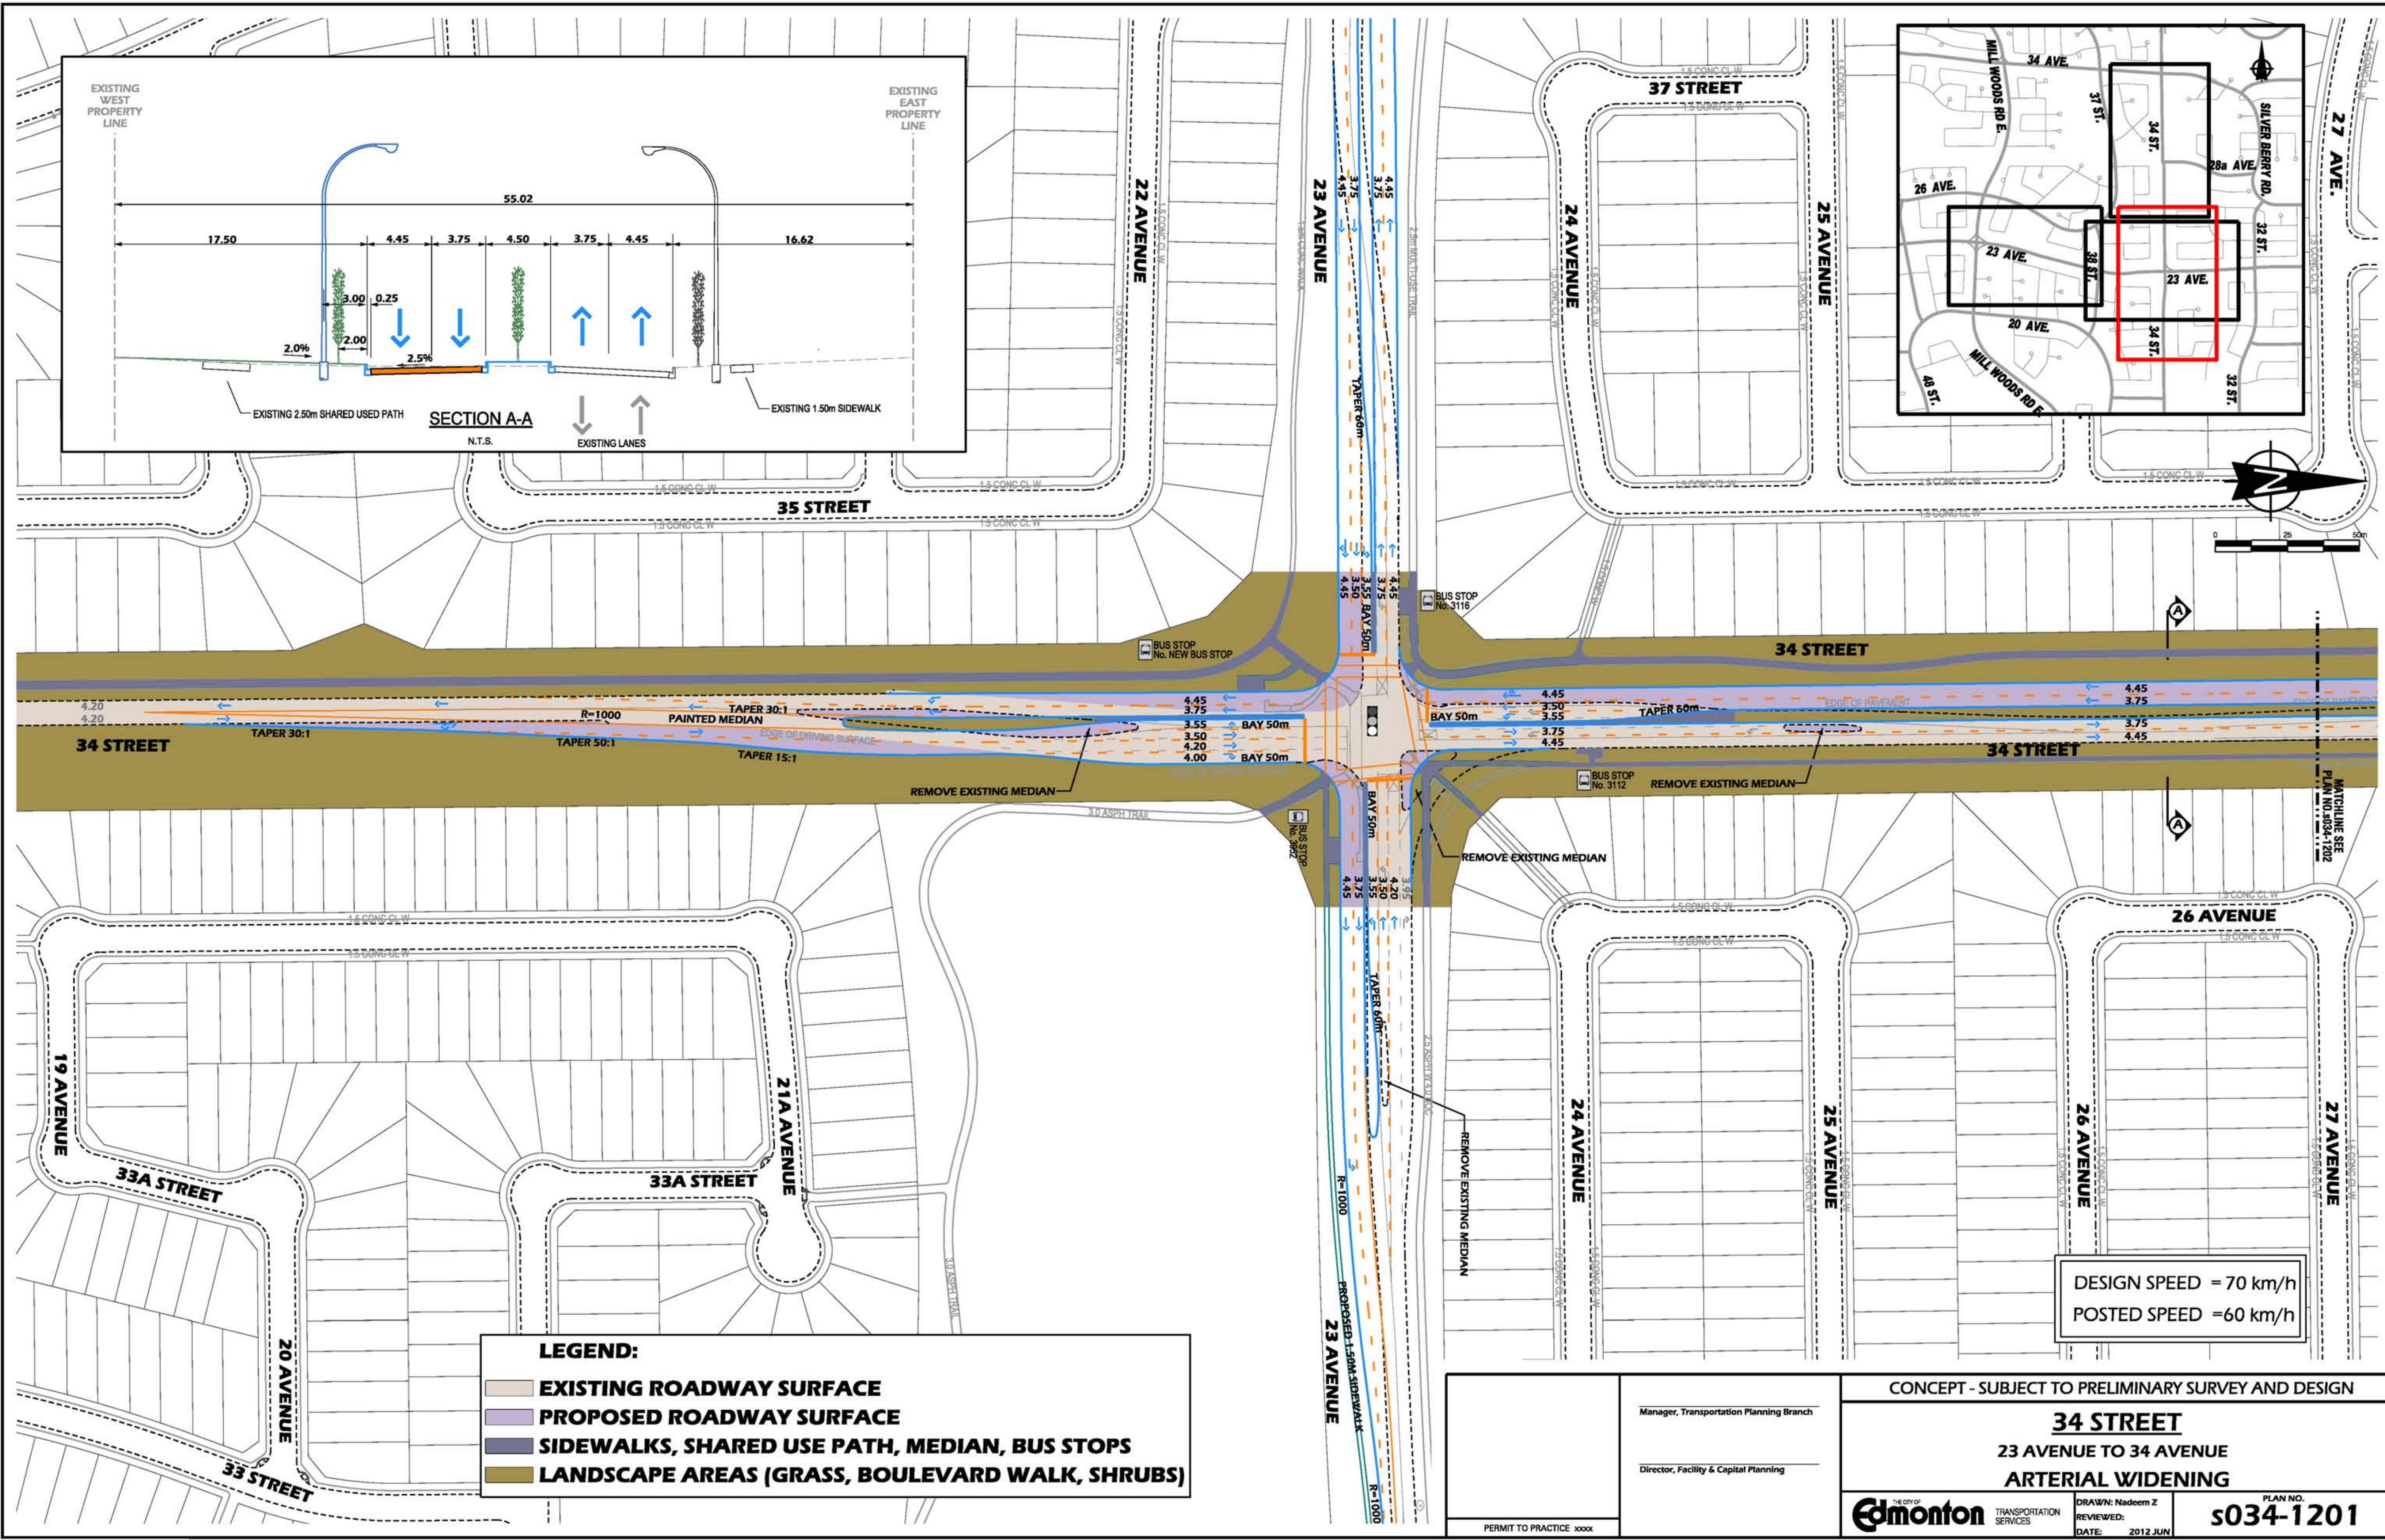



# ARTERIAL ROADWAY WIDENING 34 STREET / 23 AVENUE / 38 AVENUE

