




THE WAY AHEAD

# BUILDING GREAT NEIGHBOURHOODS

TRANSFORMING | **EDMONTON**  
BRINGING OUR CITY TO LIFE

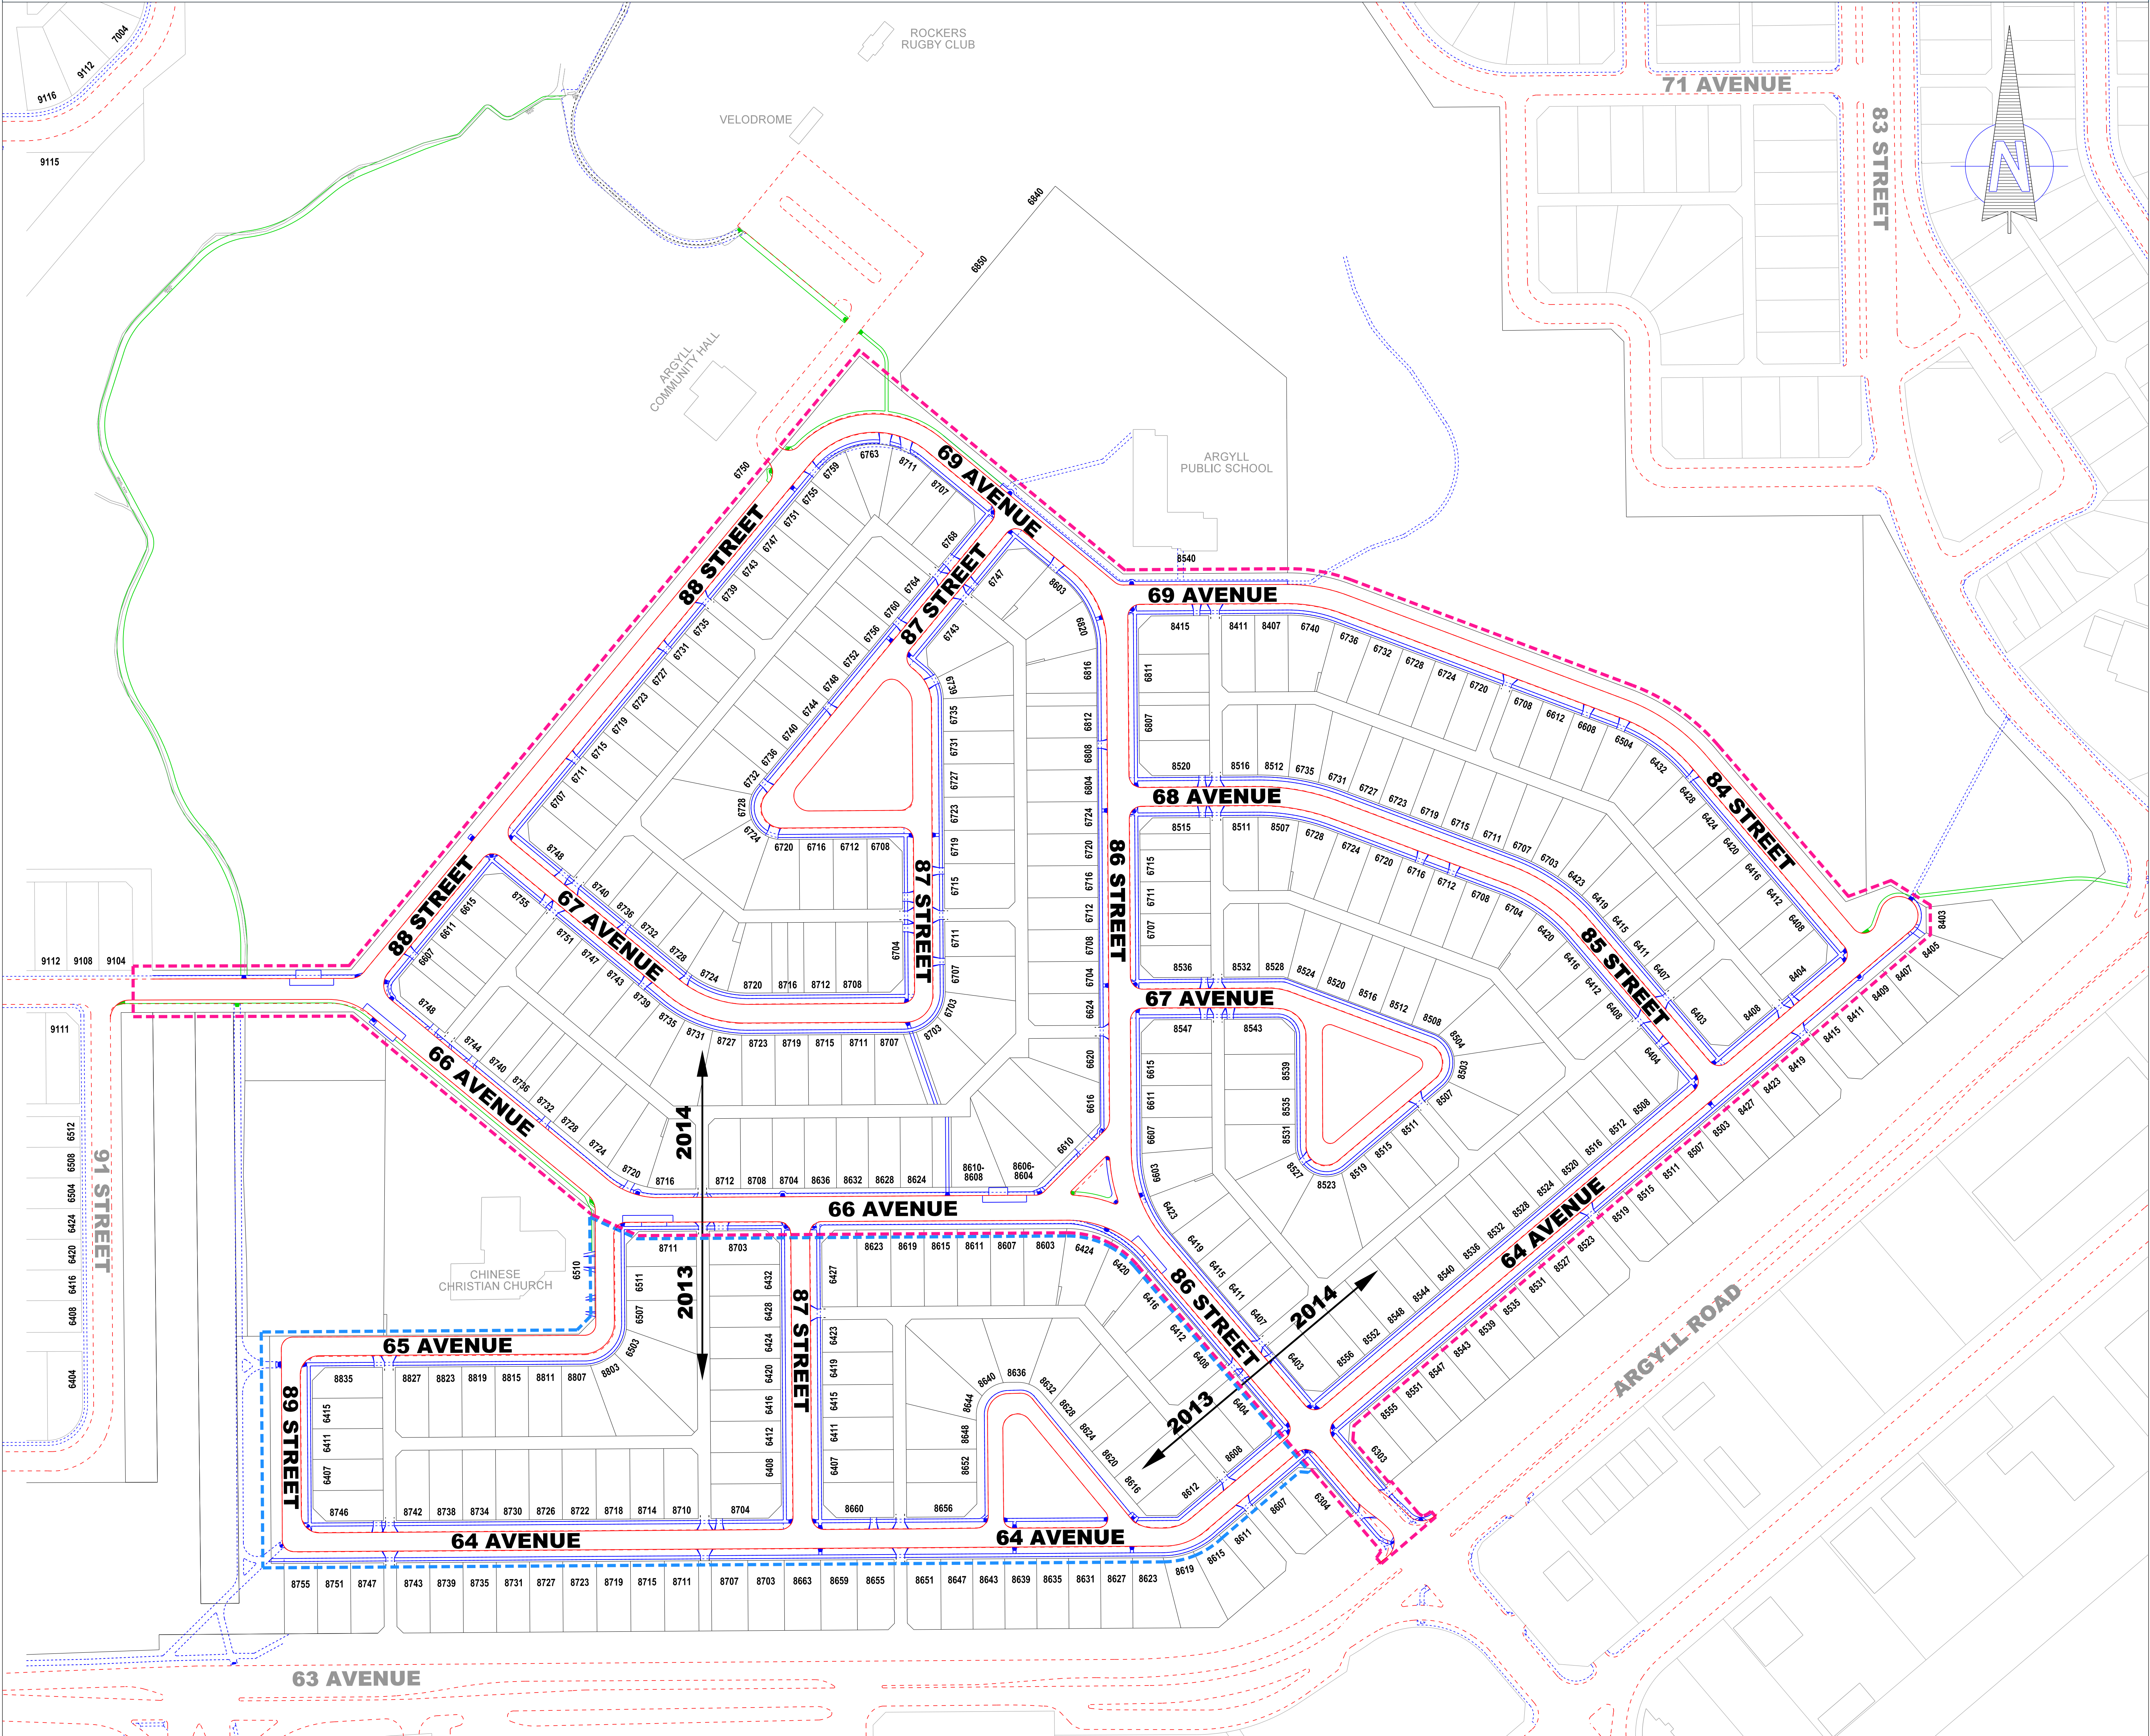

DETAIL LEGEND

- 2013 PROJECT LIMITS
- 2014 PROJECT LIMITS
- EXISTING CURB ALIGNMENT
- PROPOSED CURB ALIGNMENT
- EXISTING SIDEWALK ALIGNMENT
- PROPOSED SIDEWALK ALIGNMENT
- PROPOSED NEW SIDEWALK ALIGNMENT (NO LOCAL IMPROVEMENT)

ARGYLL  
NEIGHBOURHOOD RENEWAL  
PRELIMINARY DESIGN  
2013 / 2014

**PRELIMINARY**  
SUBJECT TO REVISION

